



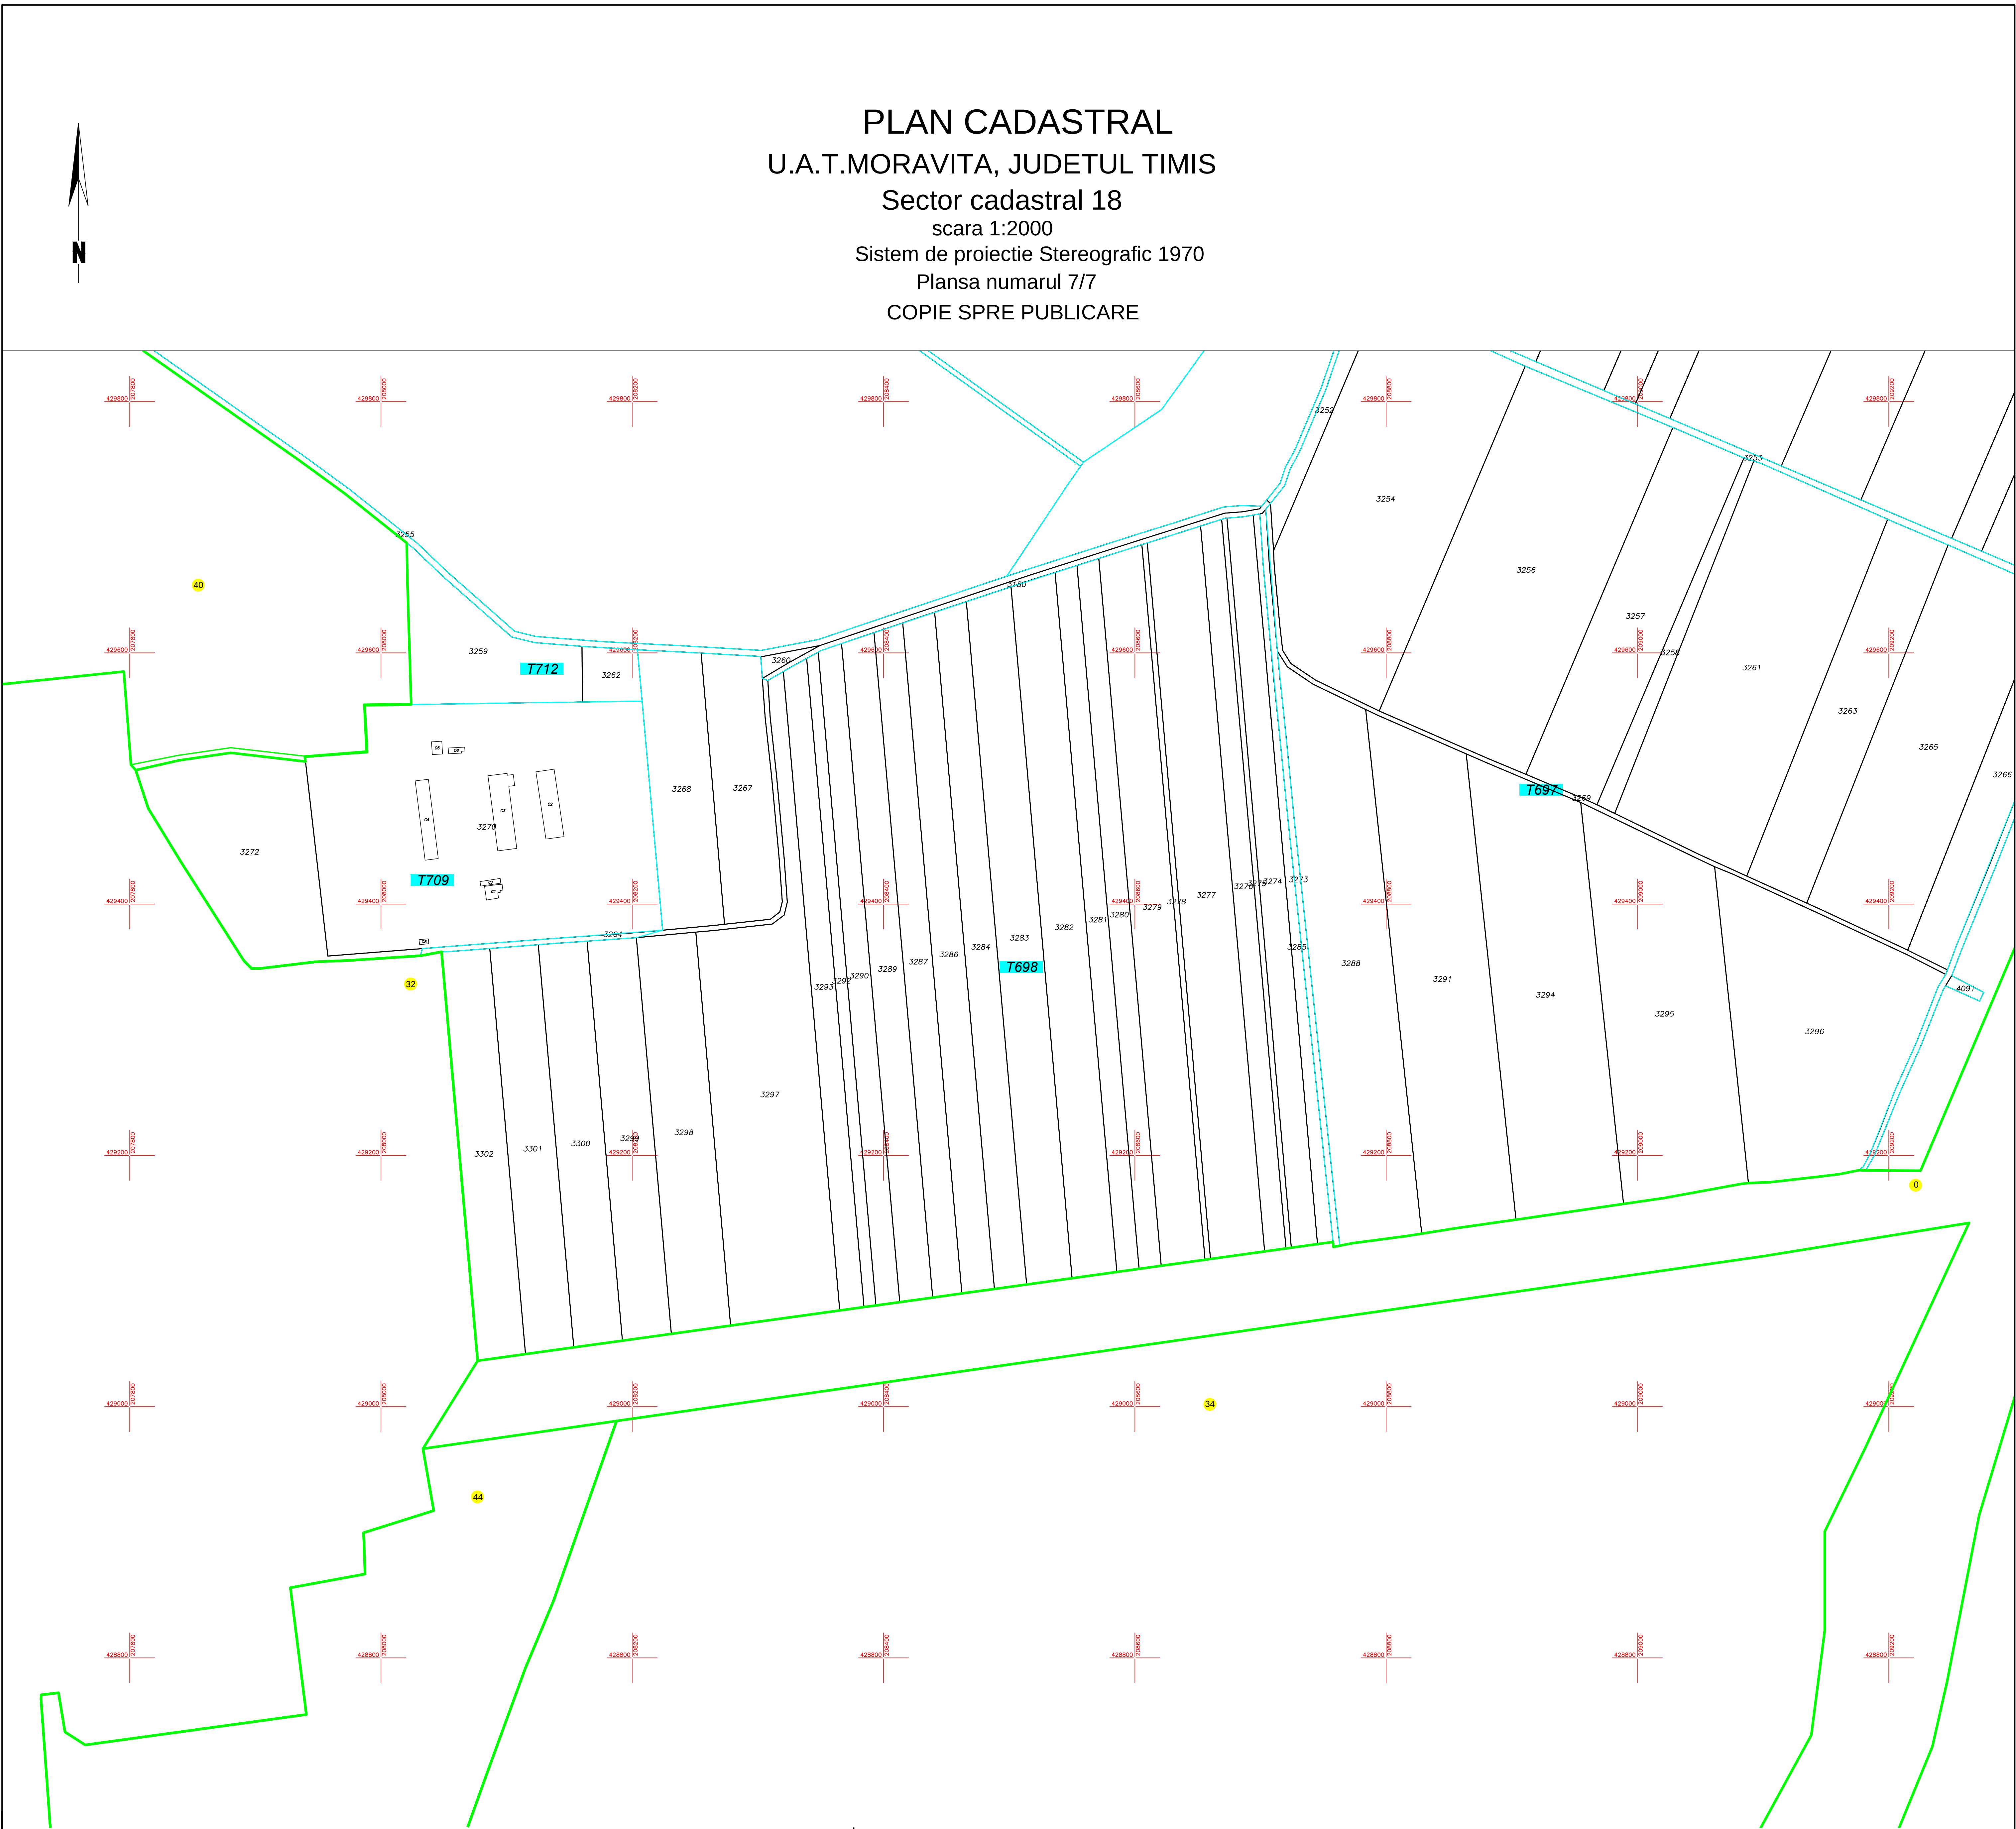


PLAN CADASTRAL
U.A.T. MORAVITA JUDETUL TIMIS,
Scara 1:2000
Sistem de proiectie STEREO 70
SECTOR 18
Plansa 7/7

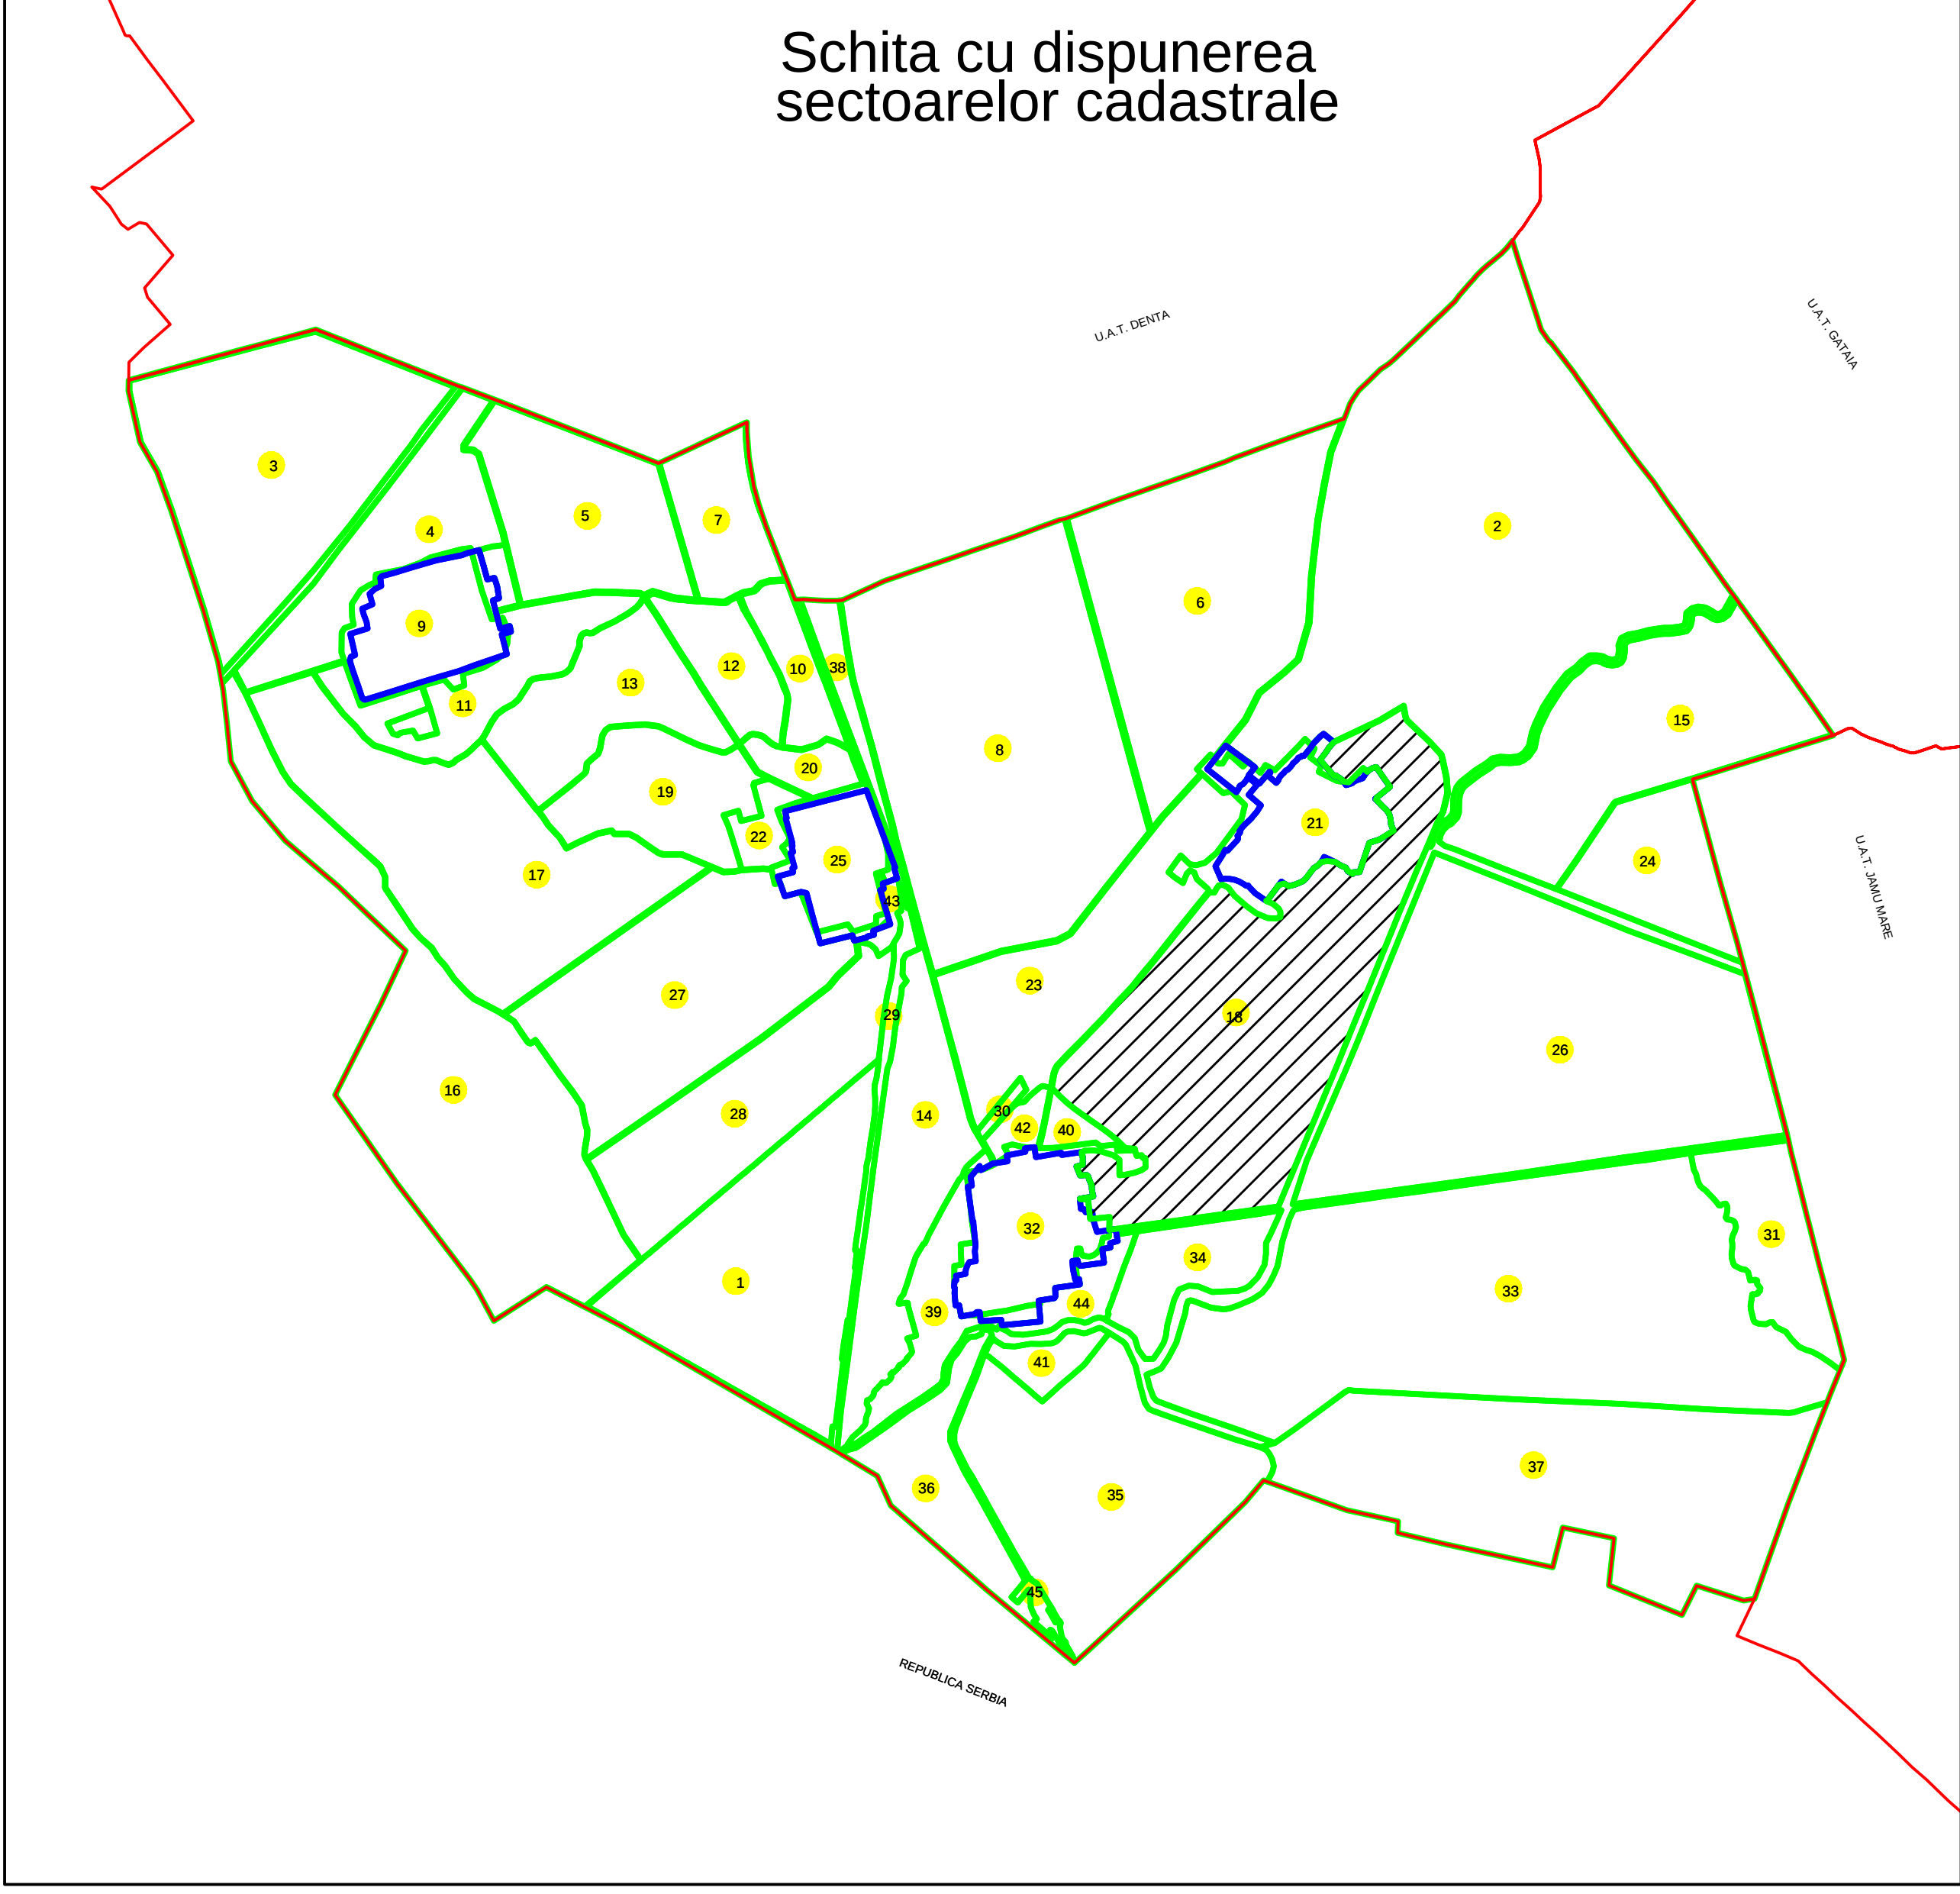

LEGENDA	
Numar Sector	18
Cod constructie	C1
ID imobil	164
Limita sector	
Limita imobil	
Limita UAT	
Limita intravilan	
Limita constructie	

SCHITA CU DISPUNEREA
PLANSELOR U.A.T MORAVITA
JUDETUL TIMIS

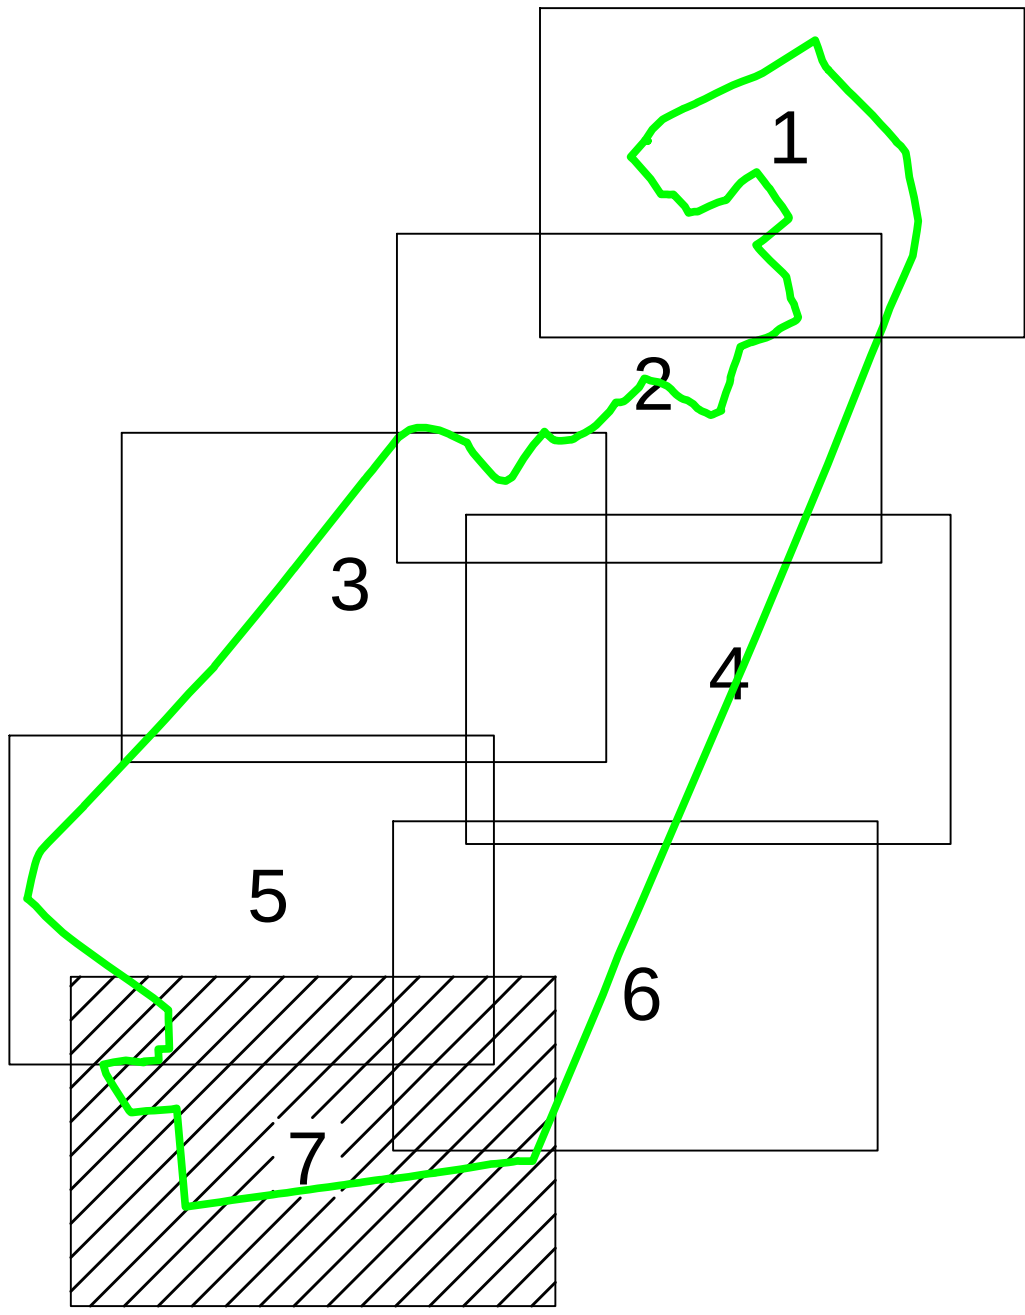

VIZAT,
Presedinte Comisie (Nume, prenume si semnatura)
.....

S.C. CONCRET CAD S.R.L.
Data: 11.2023

RO-B-J Nr. 2052/2021
RO-B-F Nr. 1535/2021

Data
Stampila