


PLAN CADASTRAL
U.A.T. MORAVITA JUDETUL TIMIS,
Scara 1:2000
Sistem de proiectie STEREO 70
SECTOR 3
Plansa 1
Copie spre publicare



Schita cu dispunerea
sectoarelor cadastrale

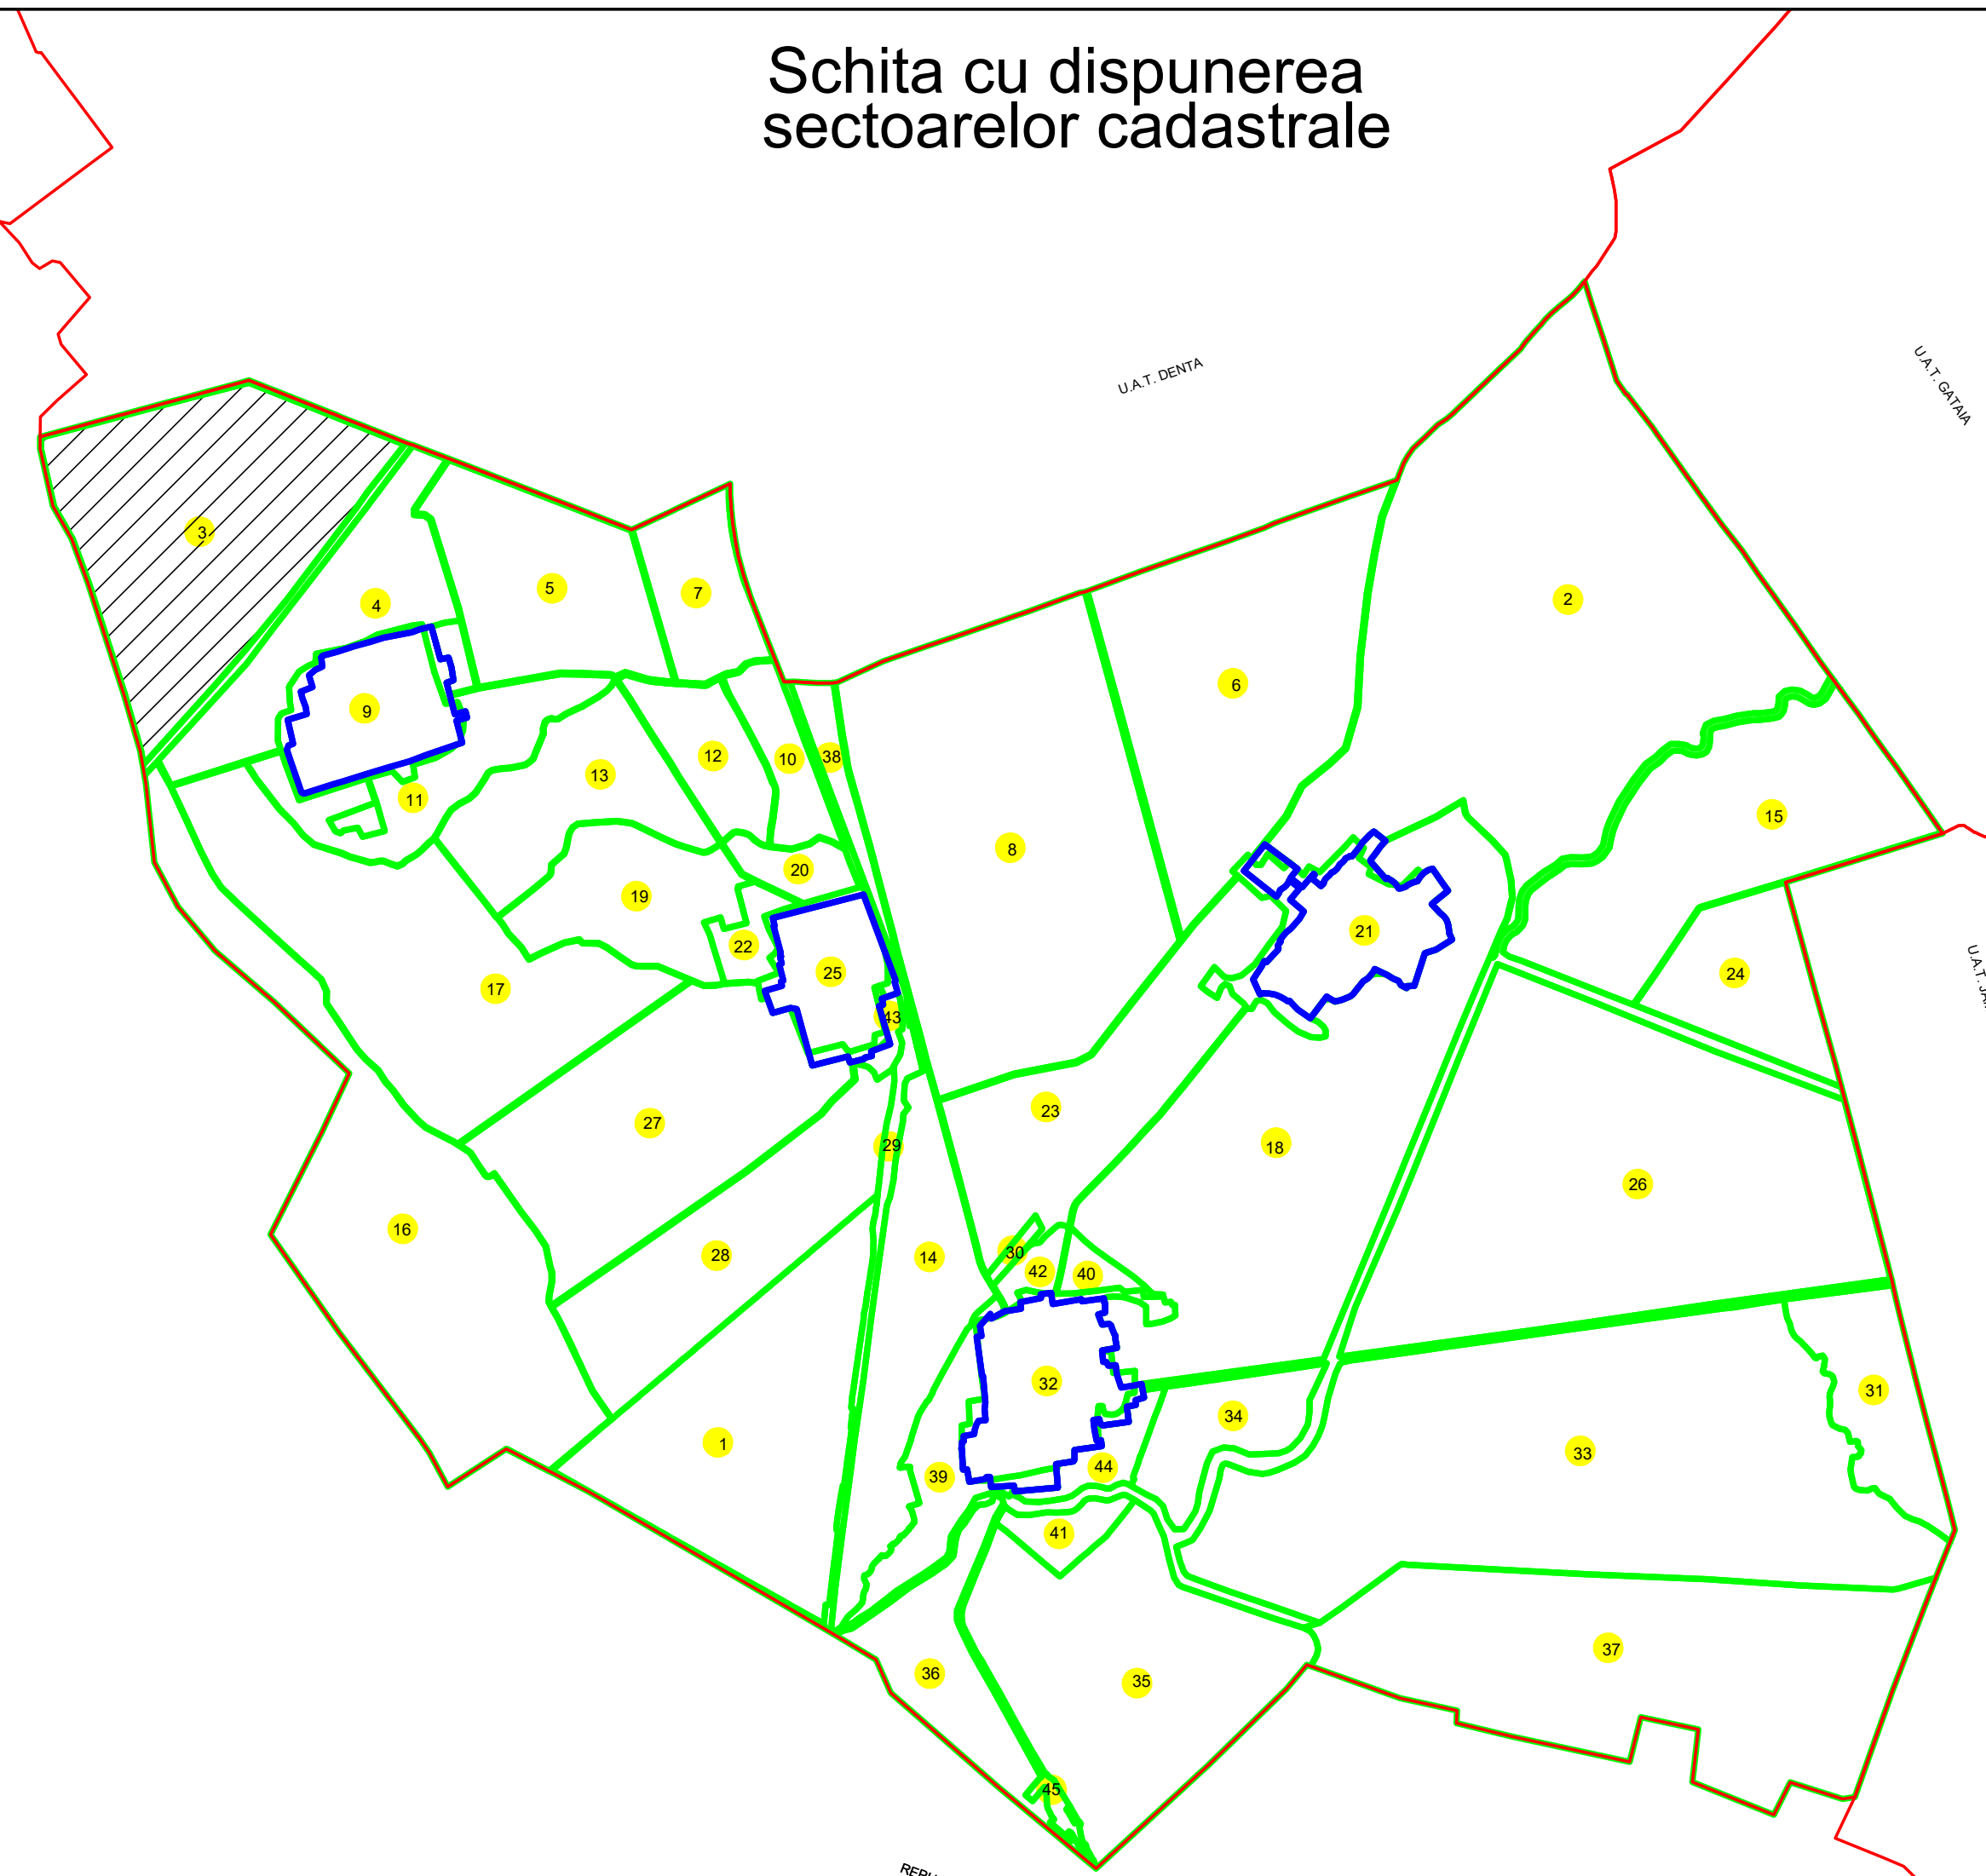

LEGENDA	
Numar Sector	2
Cod constructie	C 1
ID imobil	164
Limita sector	
Limita imobil	
Limita UAT	
Limita intravilan	
Limita constructie	

VIZAT,
Presedinte Comisie (Nume, prenume si semnatura)

S.C. CONCRET CAD S.R.L.
RO-B-J Nr. 2052/2021
RO-B-F Nr. 1535/2012
Data: 04.2023

Data
Stampila

U.A.T. DENTA

SCHEMA DE RACORDARE
A PLANSELOR

