



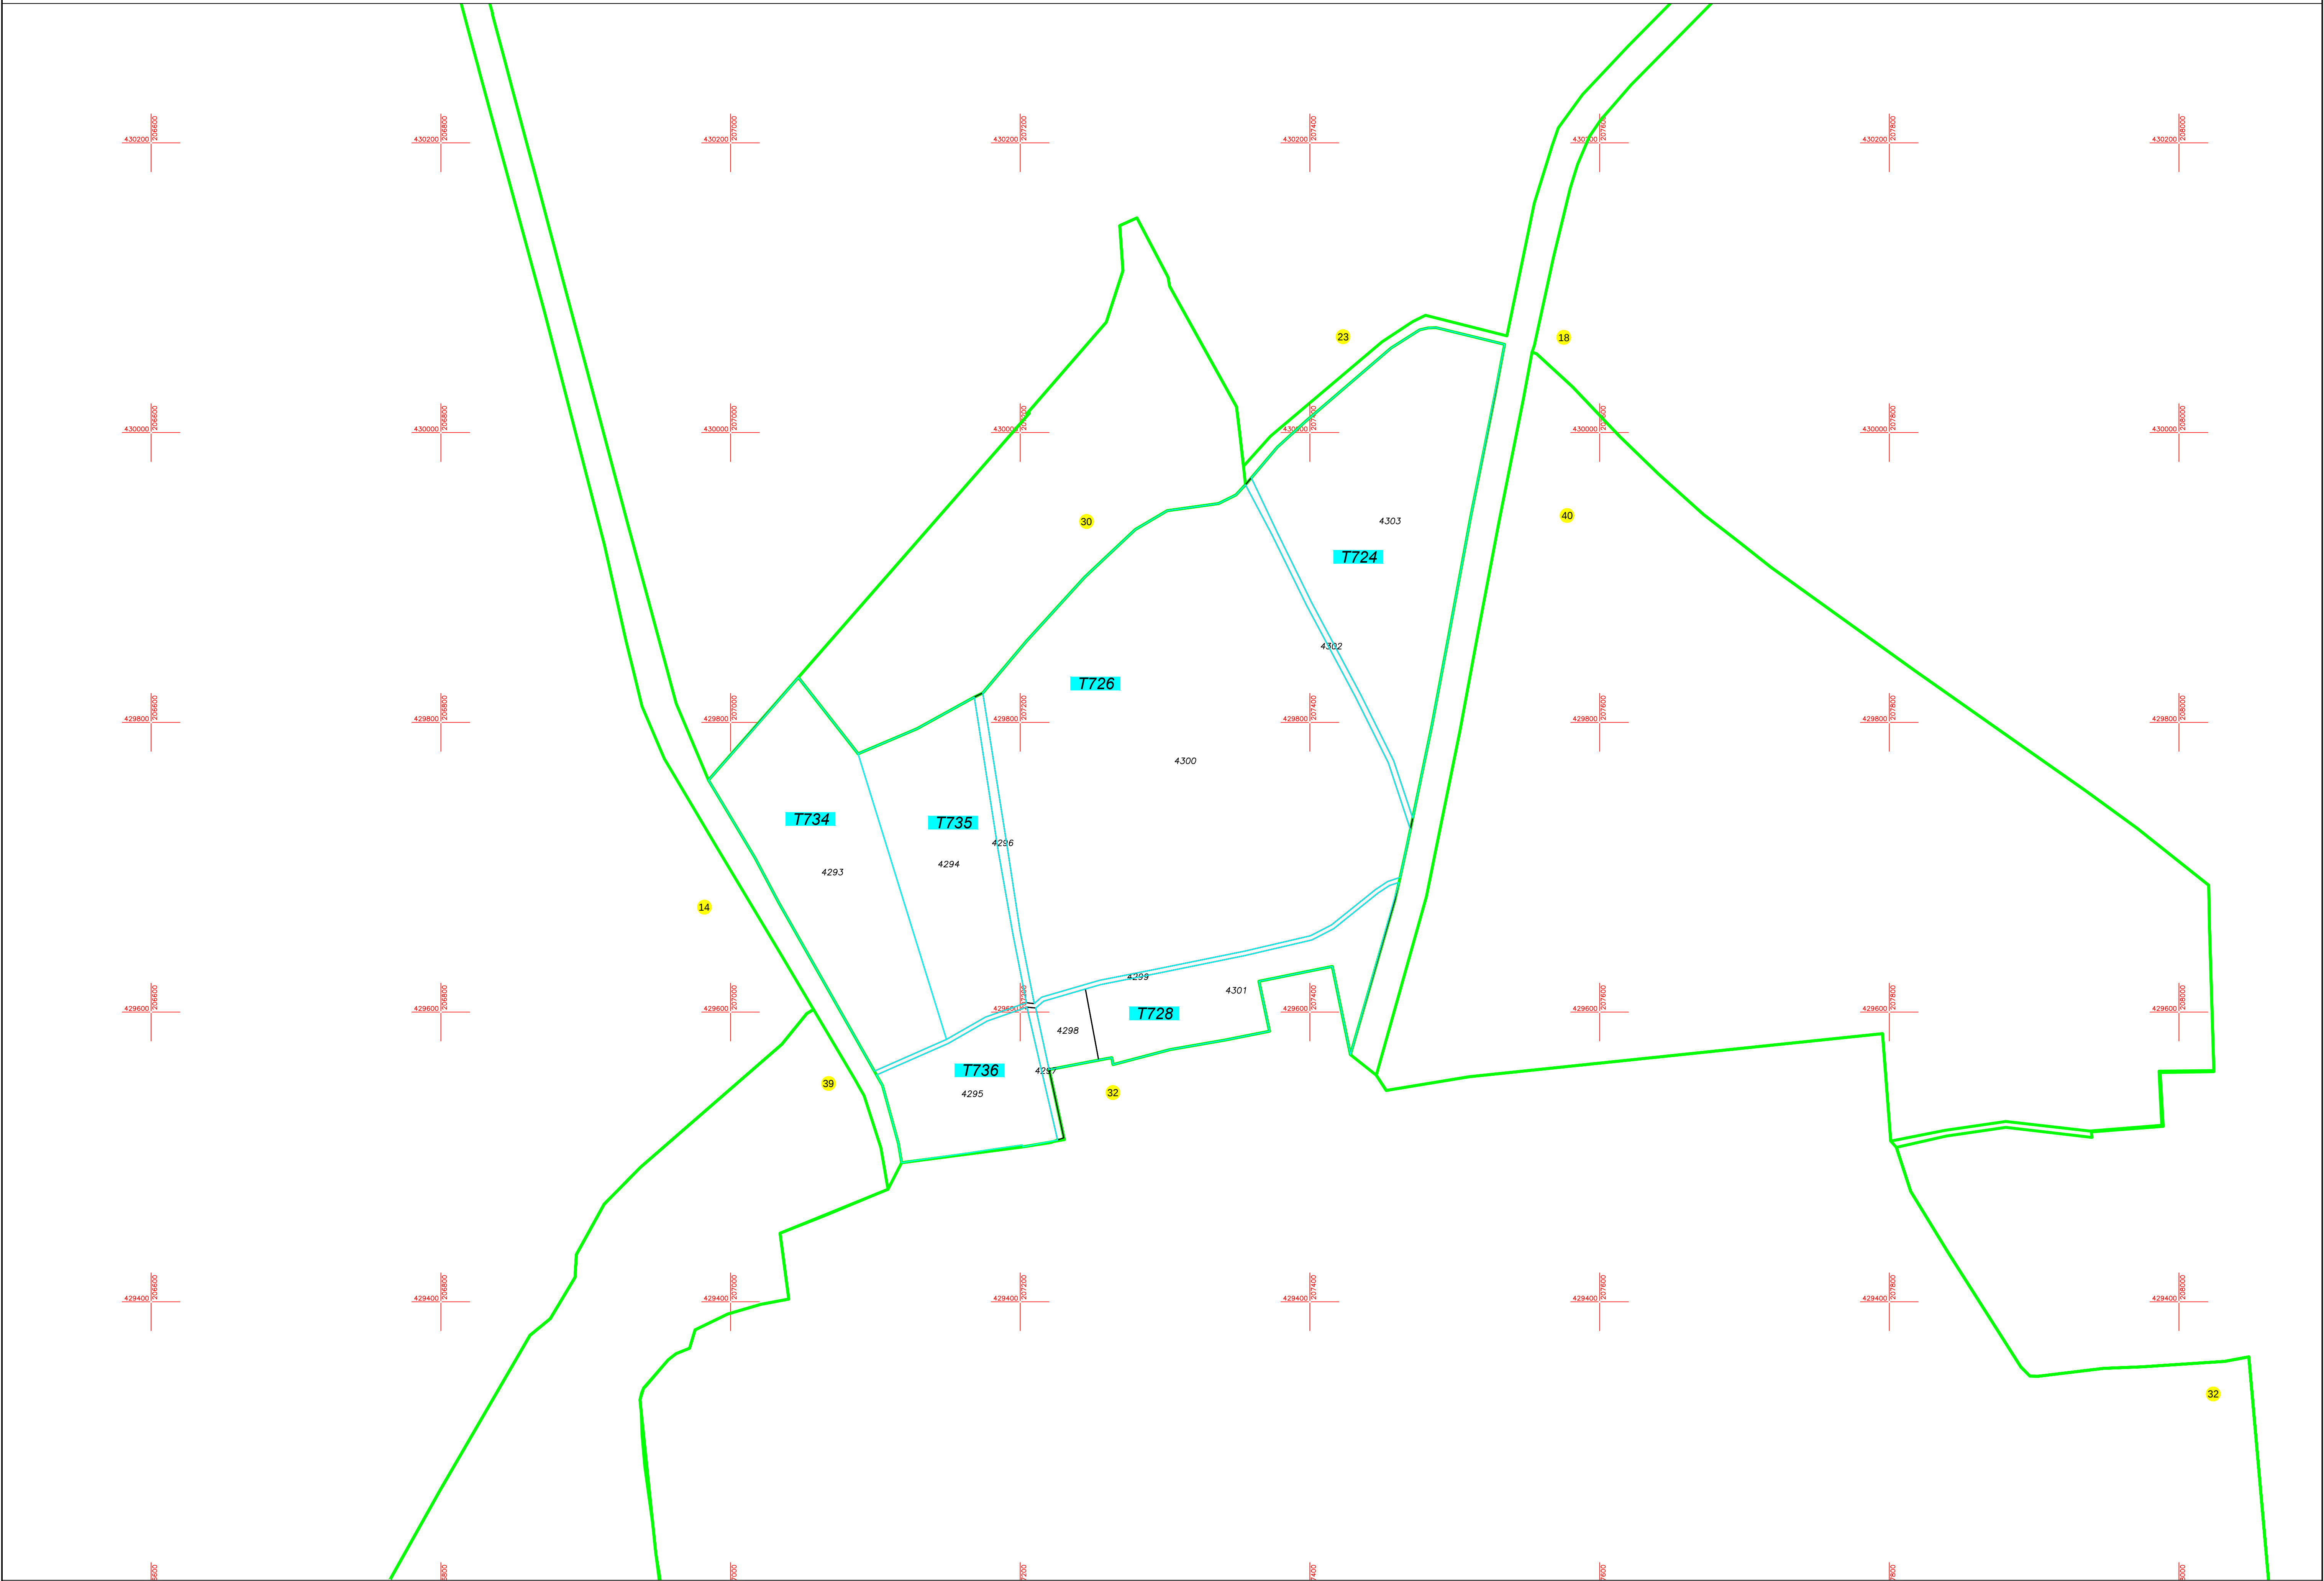

PLAN CADASTRAL
U.A.T.MORAVITA, JUDETUL TIMIS
Sector cadastral 42
scara 1:2000
Sistem de proiectie Stereografic 1970
Plansa numarul 1/1
COPIE SPRE PUBLICARE




PLAN CADASTRAL
U.A.T. MORAVITA JUDETUL TIMIS,
Scara 1:2000
Sistem de proiectie STEREO 70
SECTOR 42
Plansa 1/1

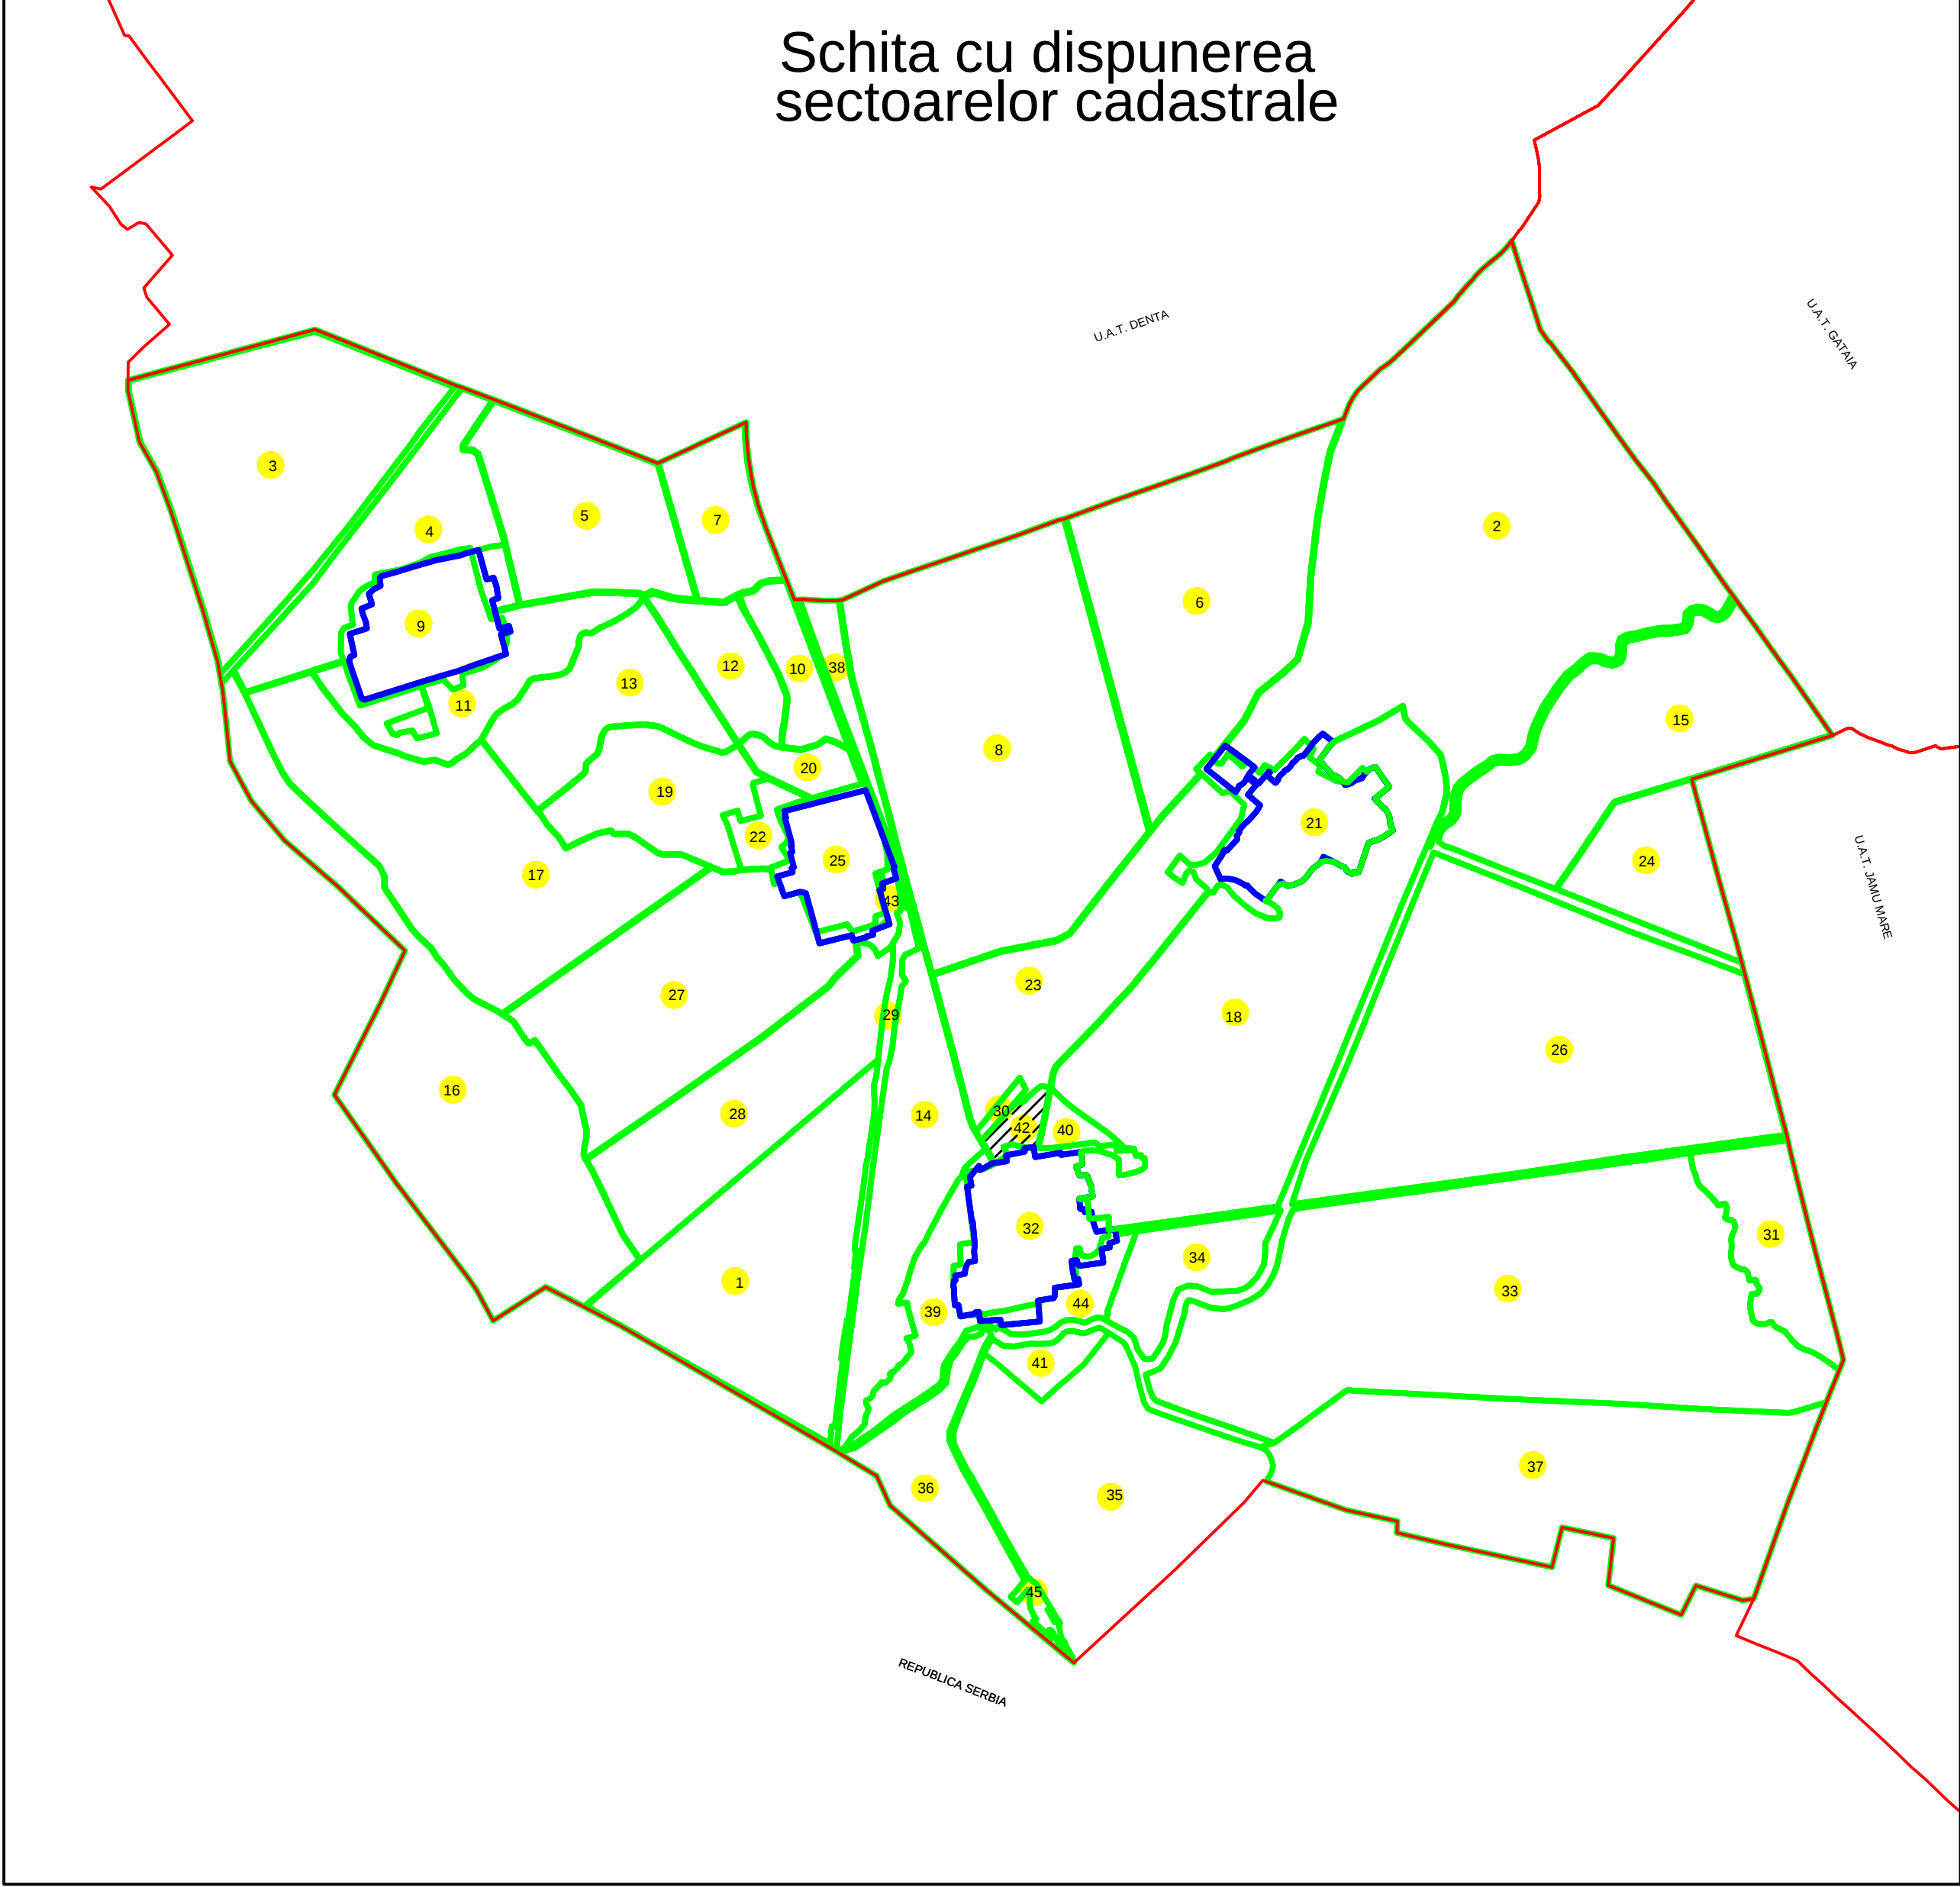

LEGENDA	
Numar Sector	42
Cod constructie	C1
ID imobil	164
Limita sector	———
Limita imobil	———
Limita UAT	———
Limita intravilan	———
Limita constructie	———

SCHITA CU DISPUNEREA
PLANSELOR U.A.T MORAVITA
JUDETUL TIMIS

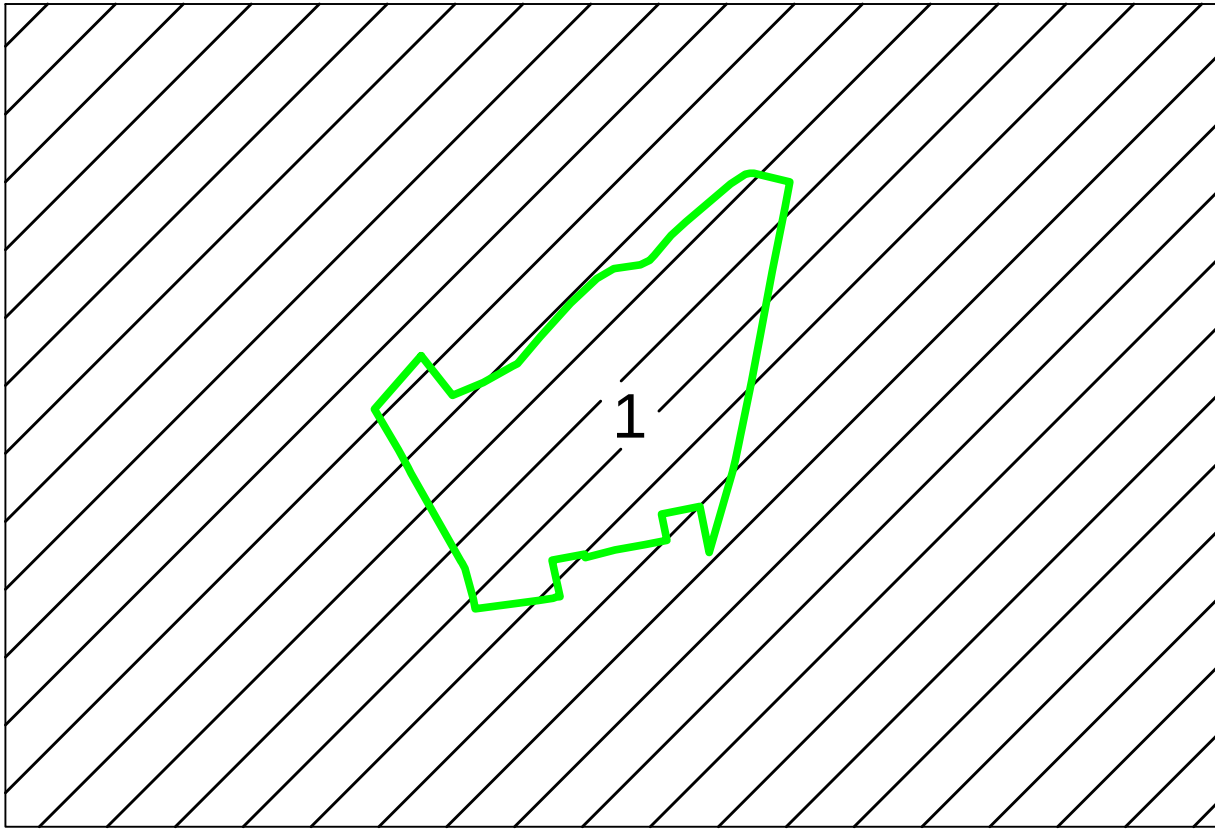

VIZAT,
Presedinte Comisie (Nume, prenume si semnatura)
.....

S.C. CONCRET CAD S.R.L.
Data: 11.2023

Data
Stampila

RO-B-J Nr. 2052/2021
RO-B-F Nr. 1535/2021