


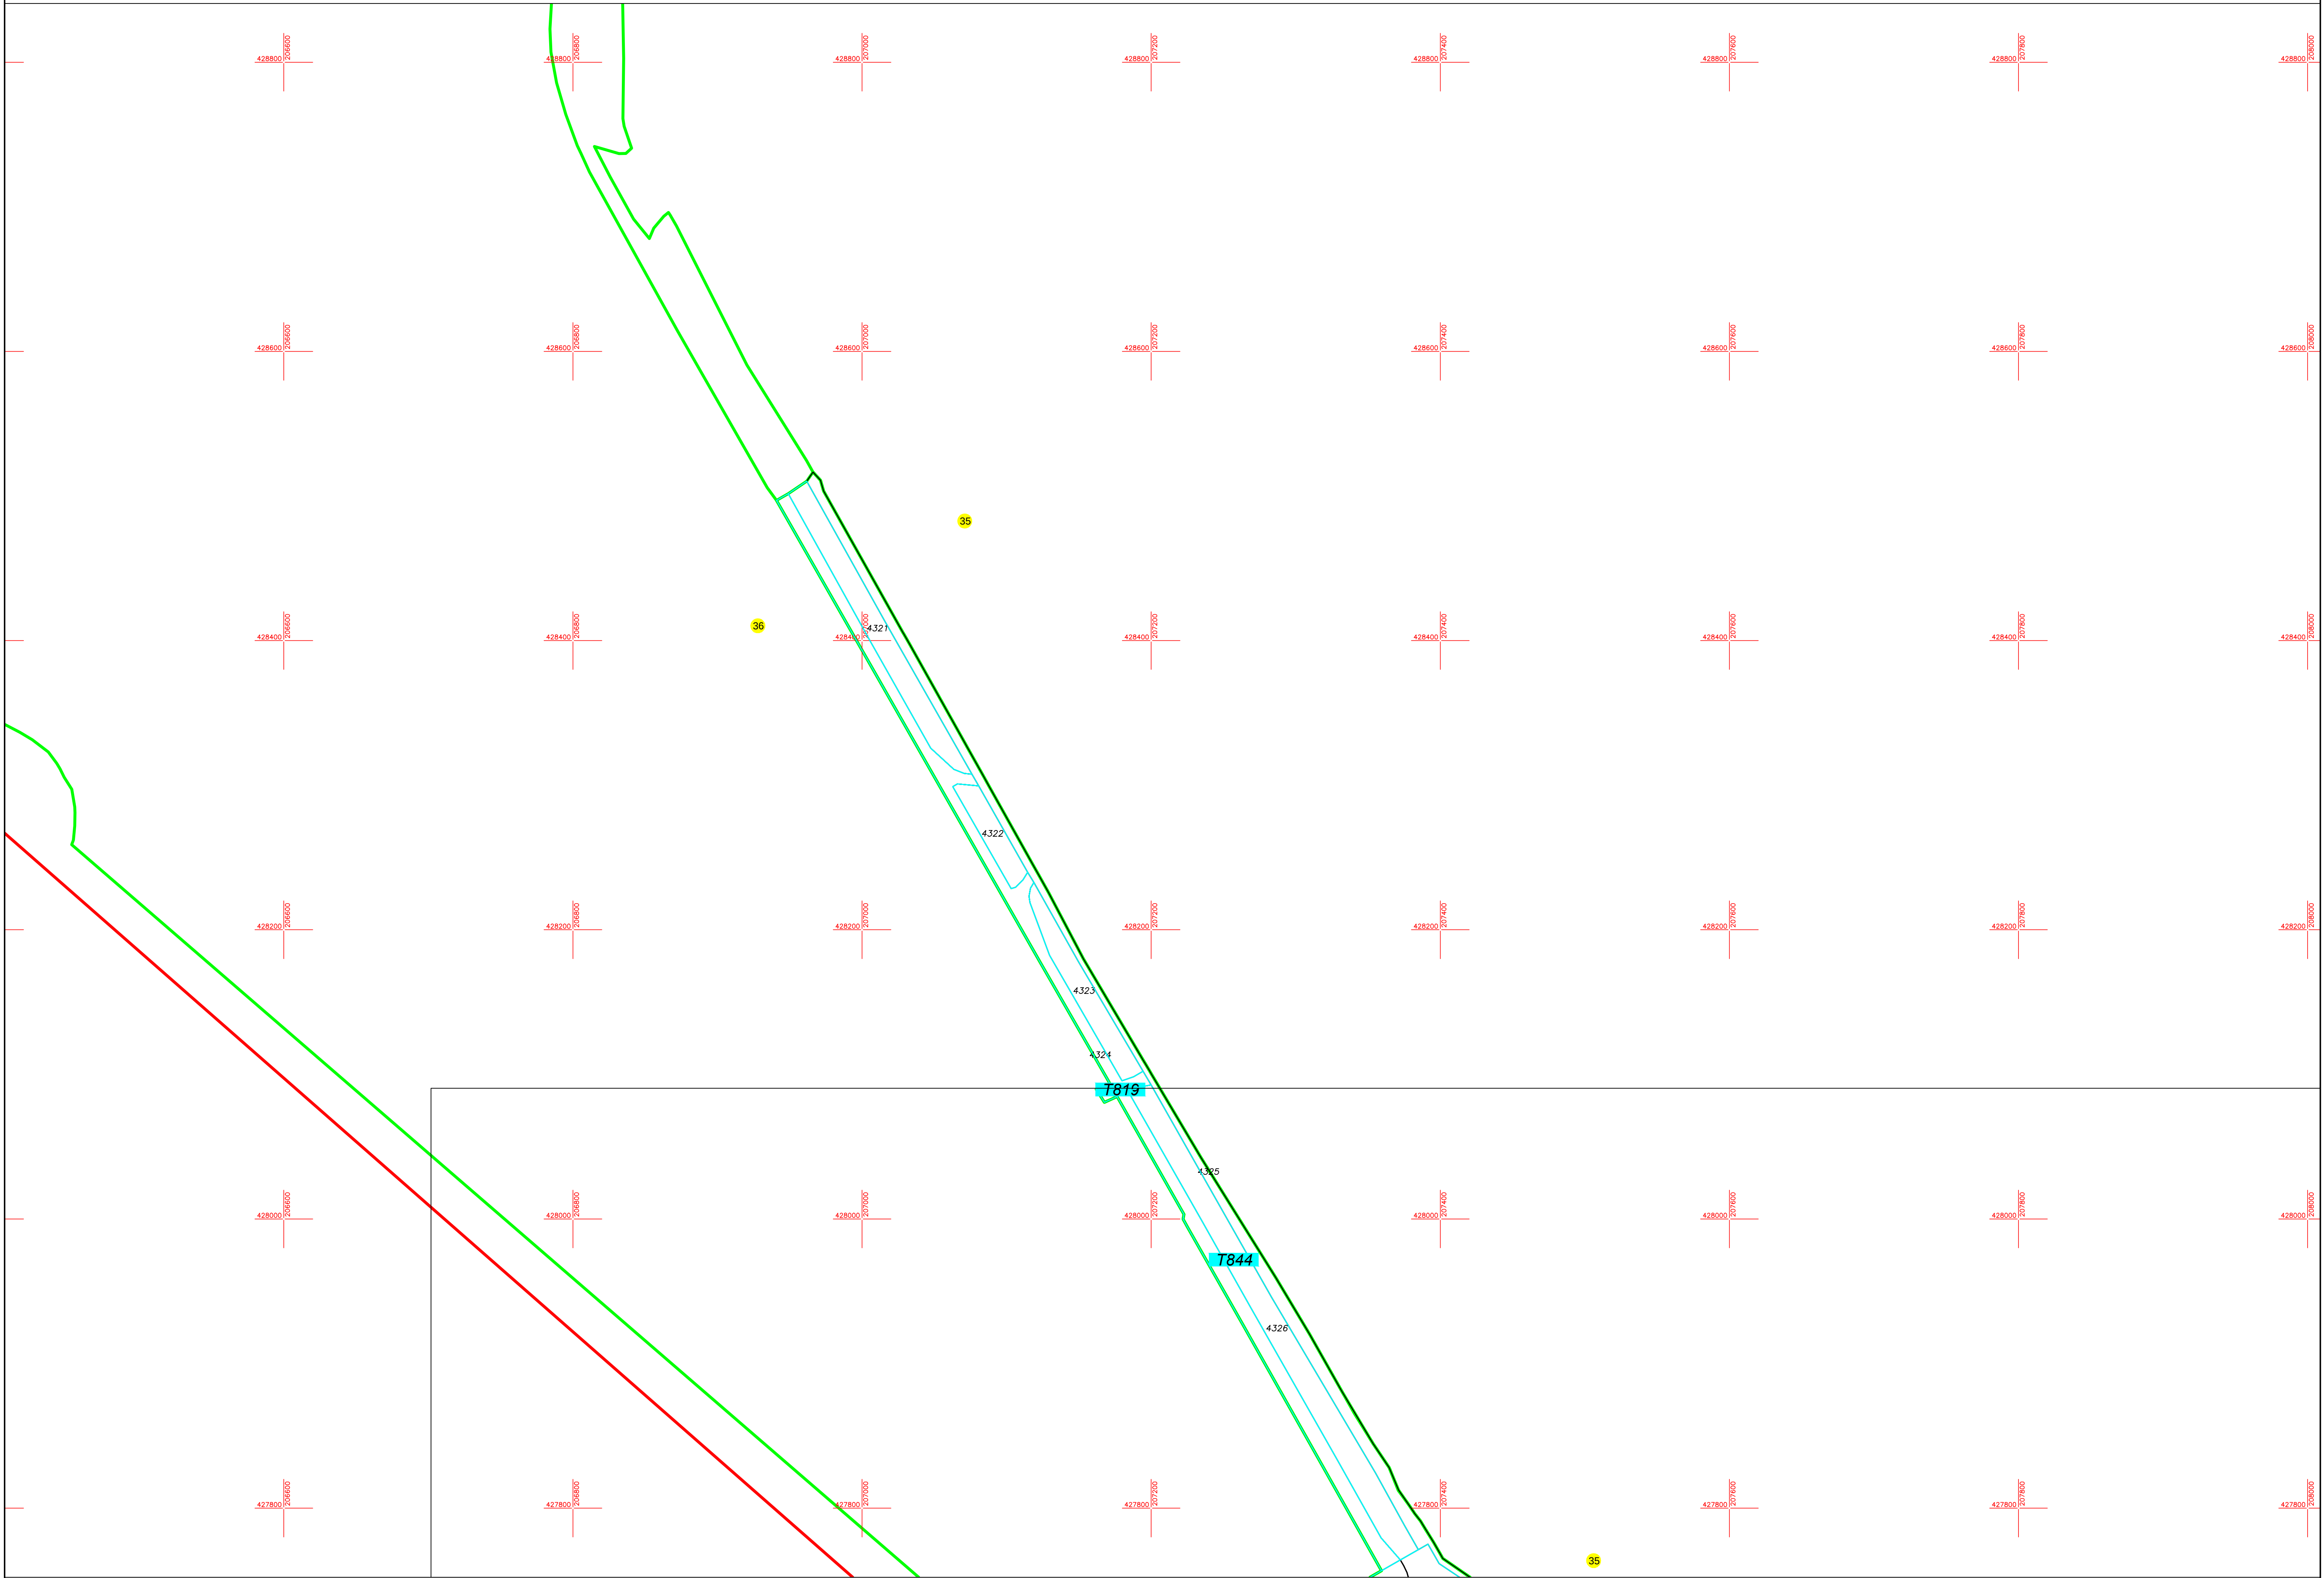


PLAN CADASTRAL
U.A.T.MORAVITA, JUDETUL TIMIS
Sector cadastral 45
scara 1:2000
Sistem de proiectie Stereografic 1970
Plansa numarul 1/2
COPIE SPRE PUBLICARE



PLAN CADASTRAL
U.A.T. MORAVITA JUDETUL TIMIS,
Scara 1:2000
Sistem de proiectie STEREO 70
SECTOR 45
Plansa 1/2




Schita cu dispunerea
sectoarelor cadastrale

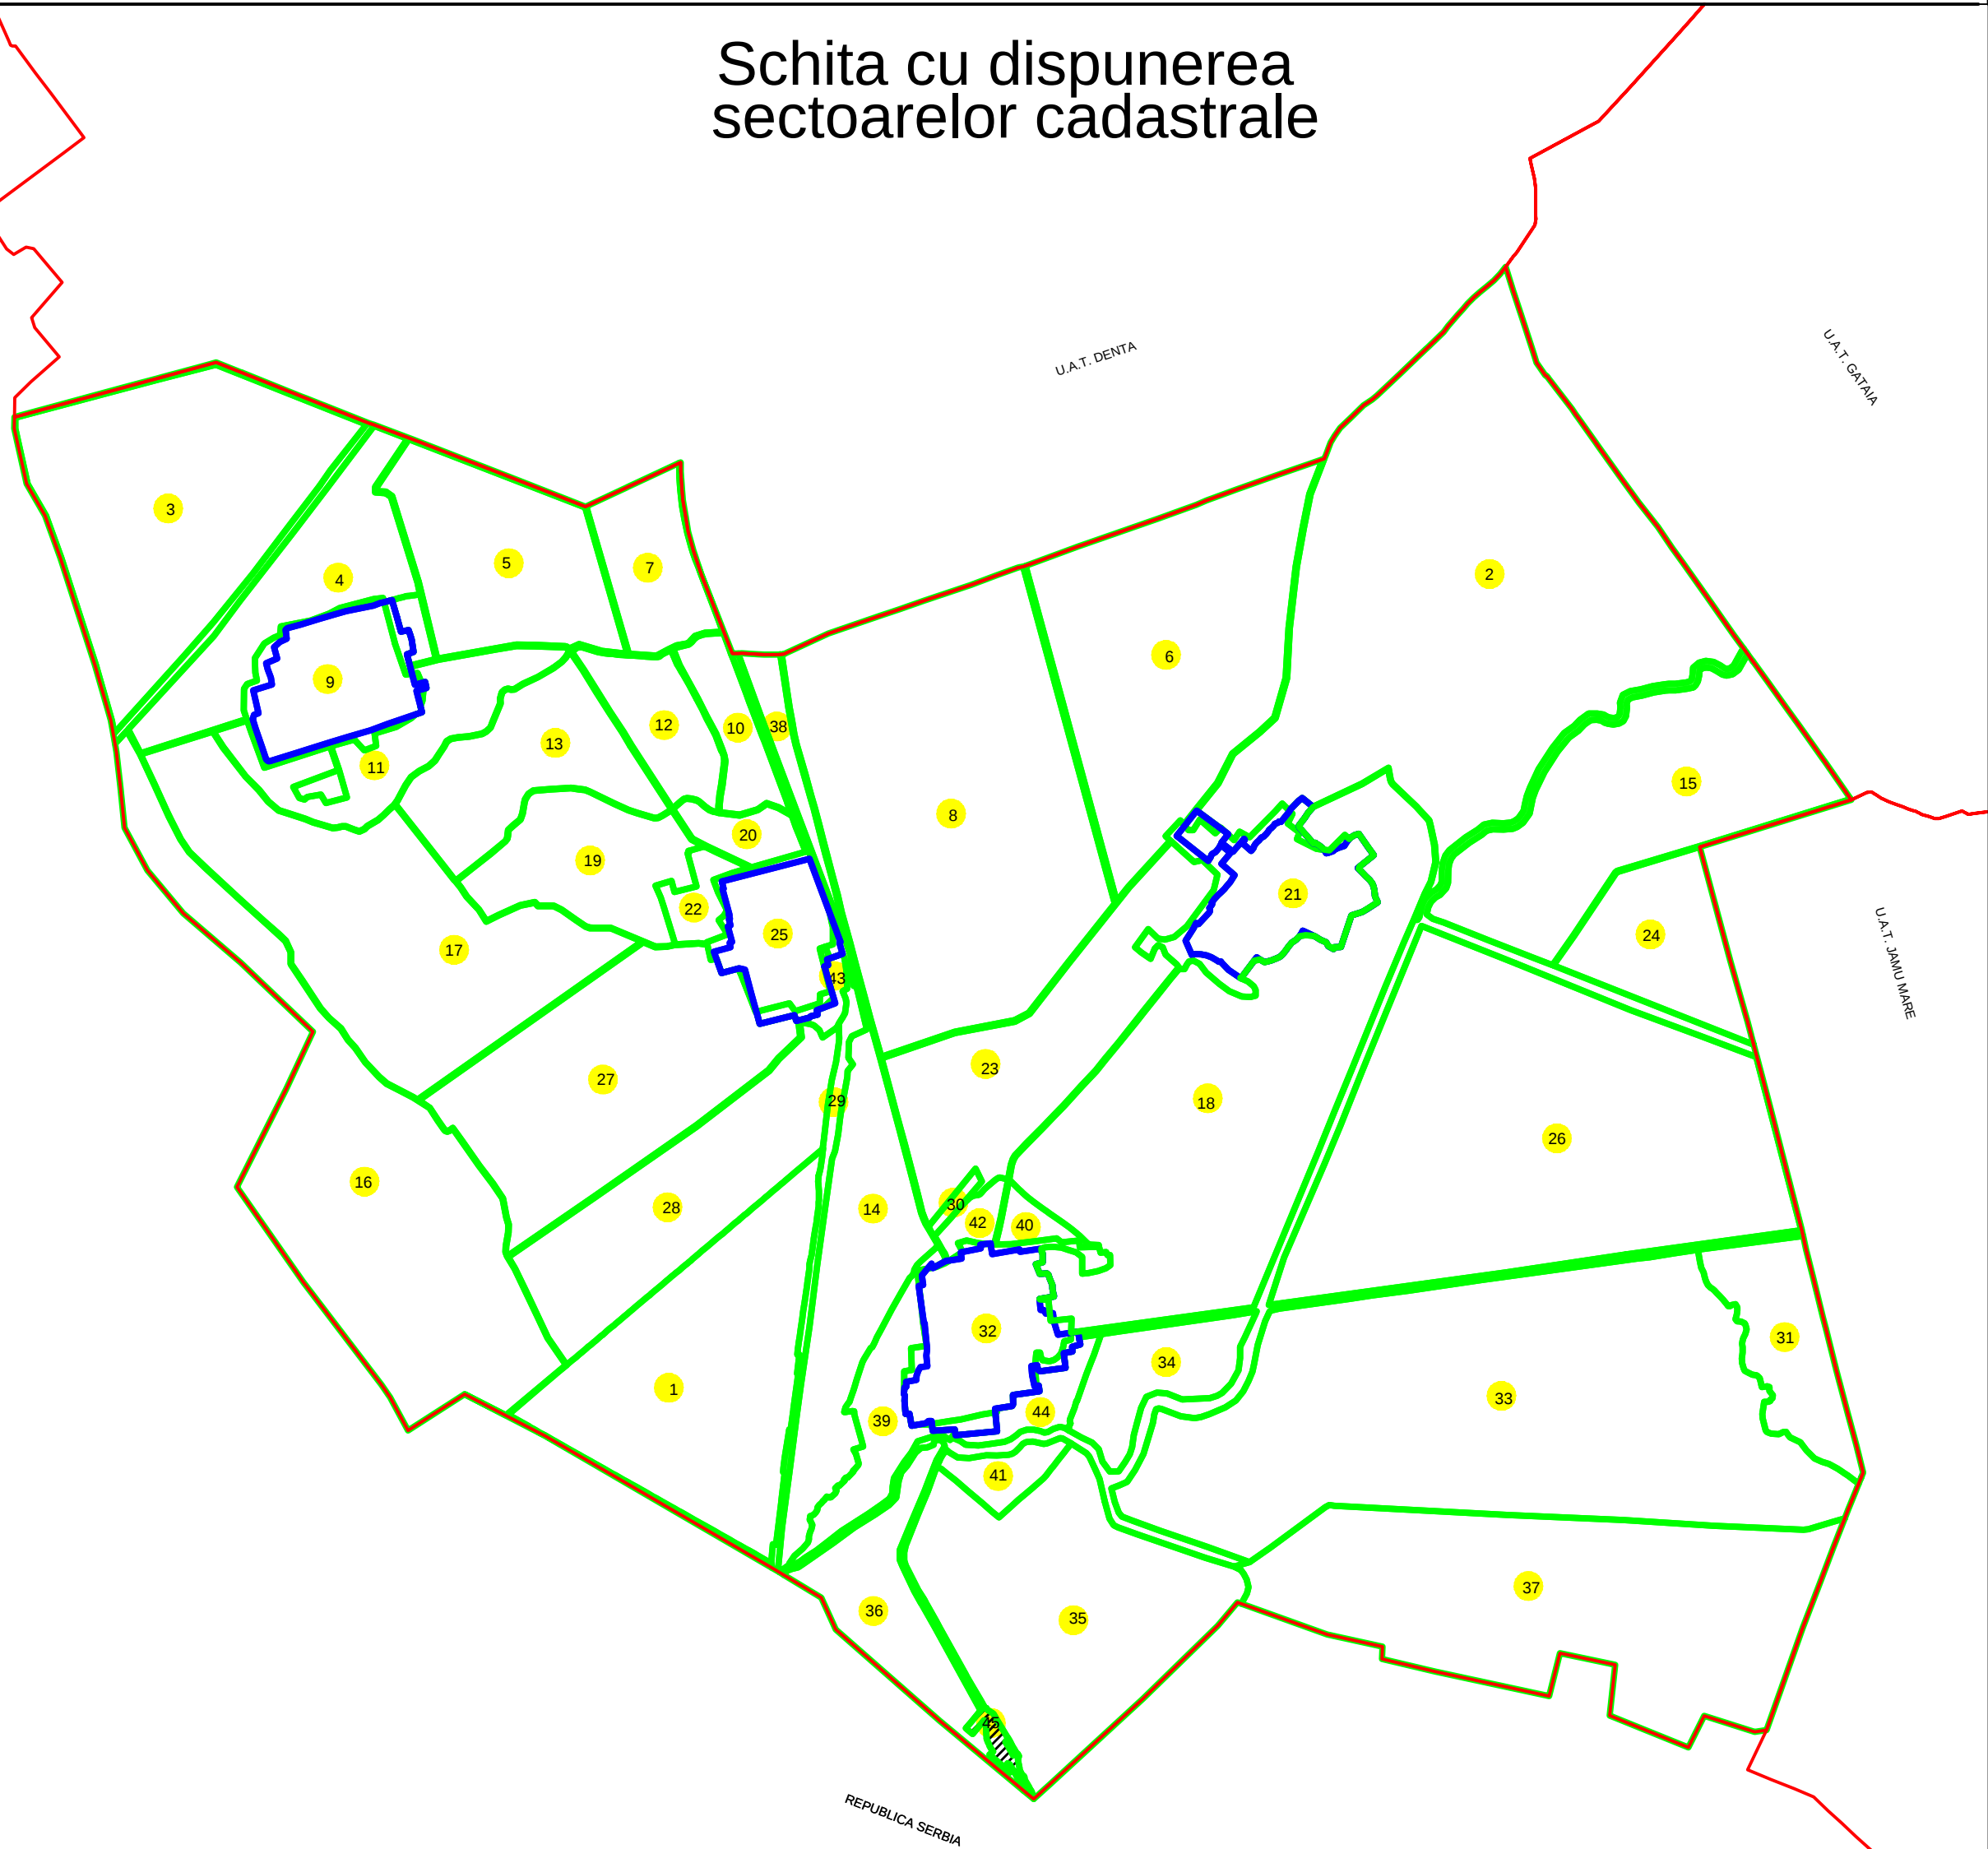

LEGENDA

Numar Sector	45
Cod constructie	C1
ID imobil	164
Limita sector	
Limita imobil	
Limita UAT	
Limita intravilan	
Limita constructie	

SCHITA CU DISPUNEREA
PLANSELOR U.A.T MORAVITA
JUDETUL TIMIS

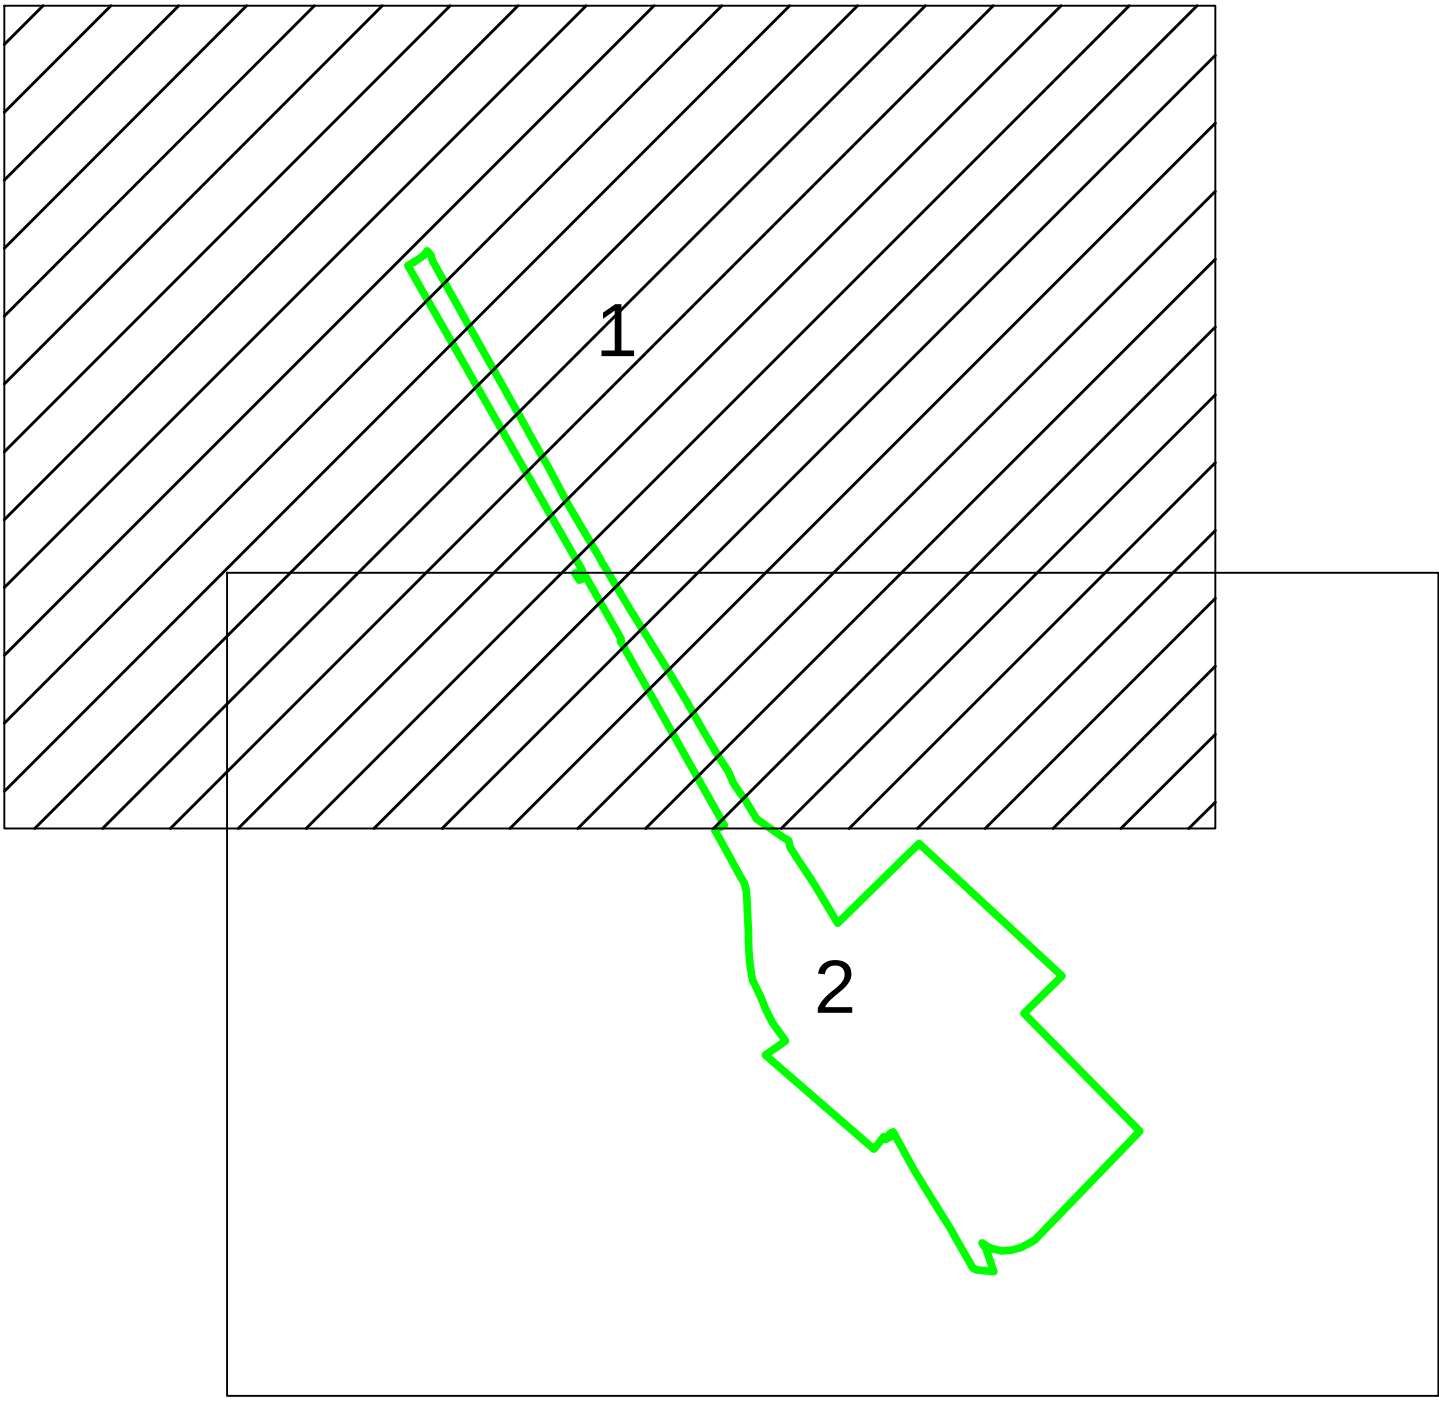

VIZAT,
Presedinte Comisie (Nume, prenume si semnatura)
.....

S.C. CONCRET CAD S.R.L.
Data: 11.2023

RO-B-J Nr. 2052/2021
RO-B-F Nr. 1535/2021

Data
Stampila