


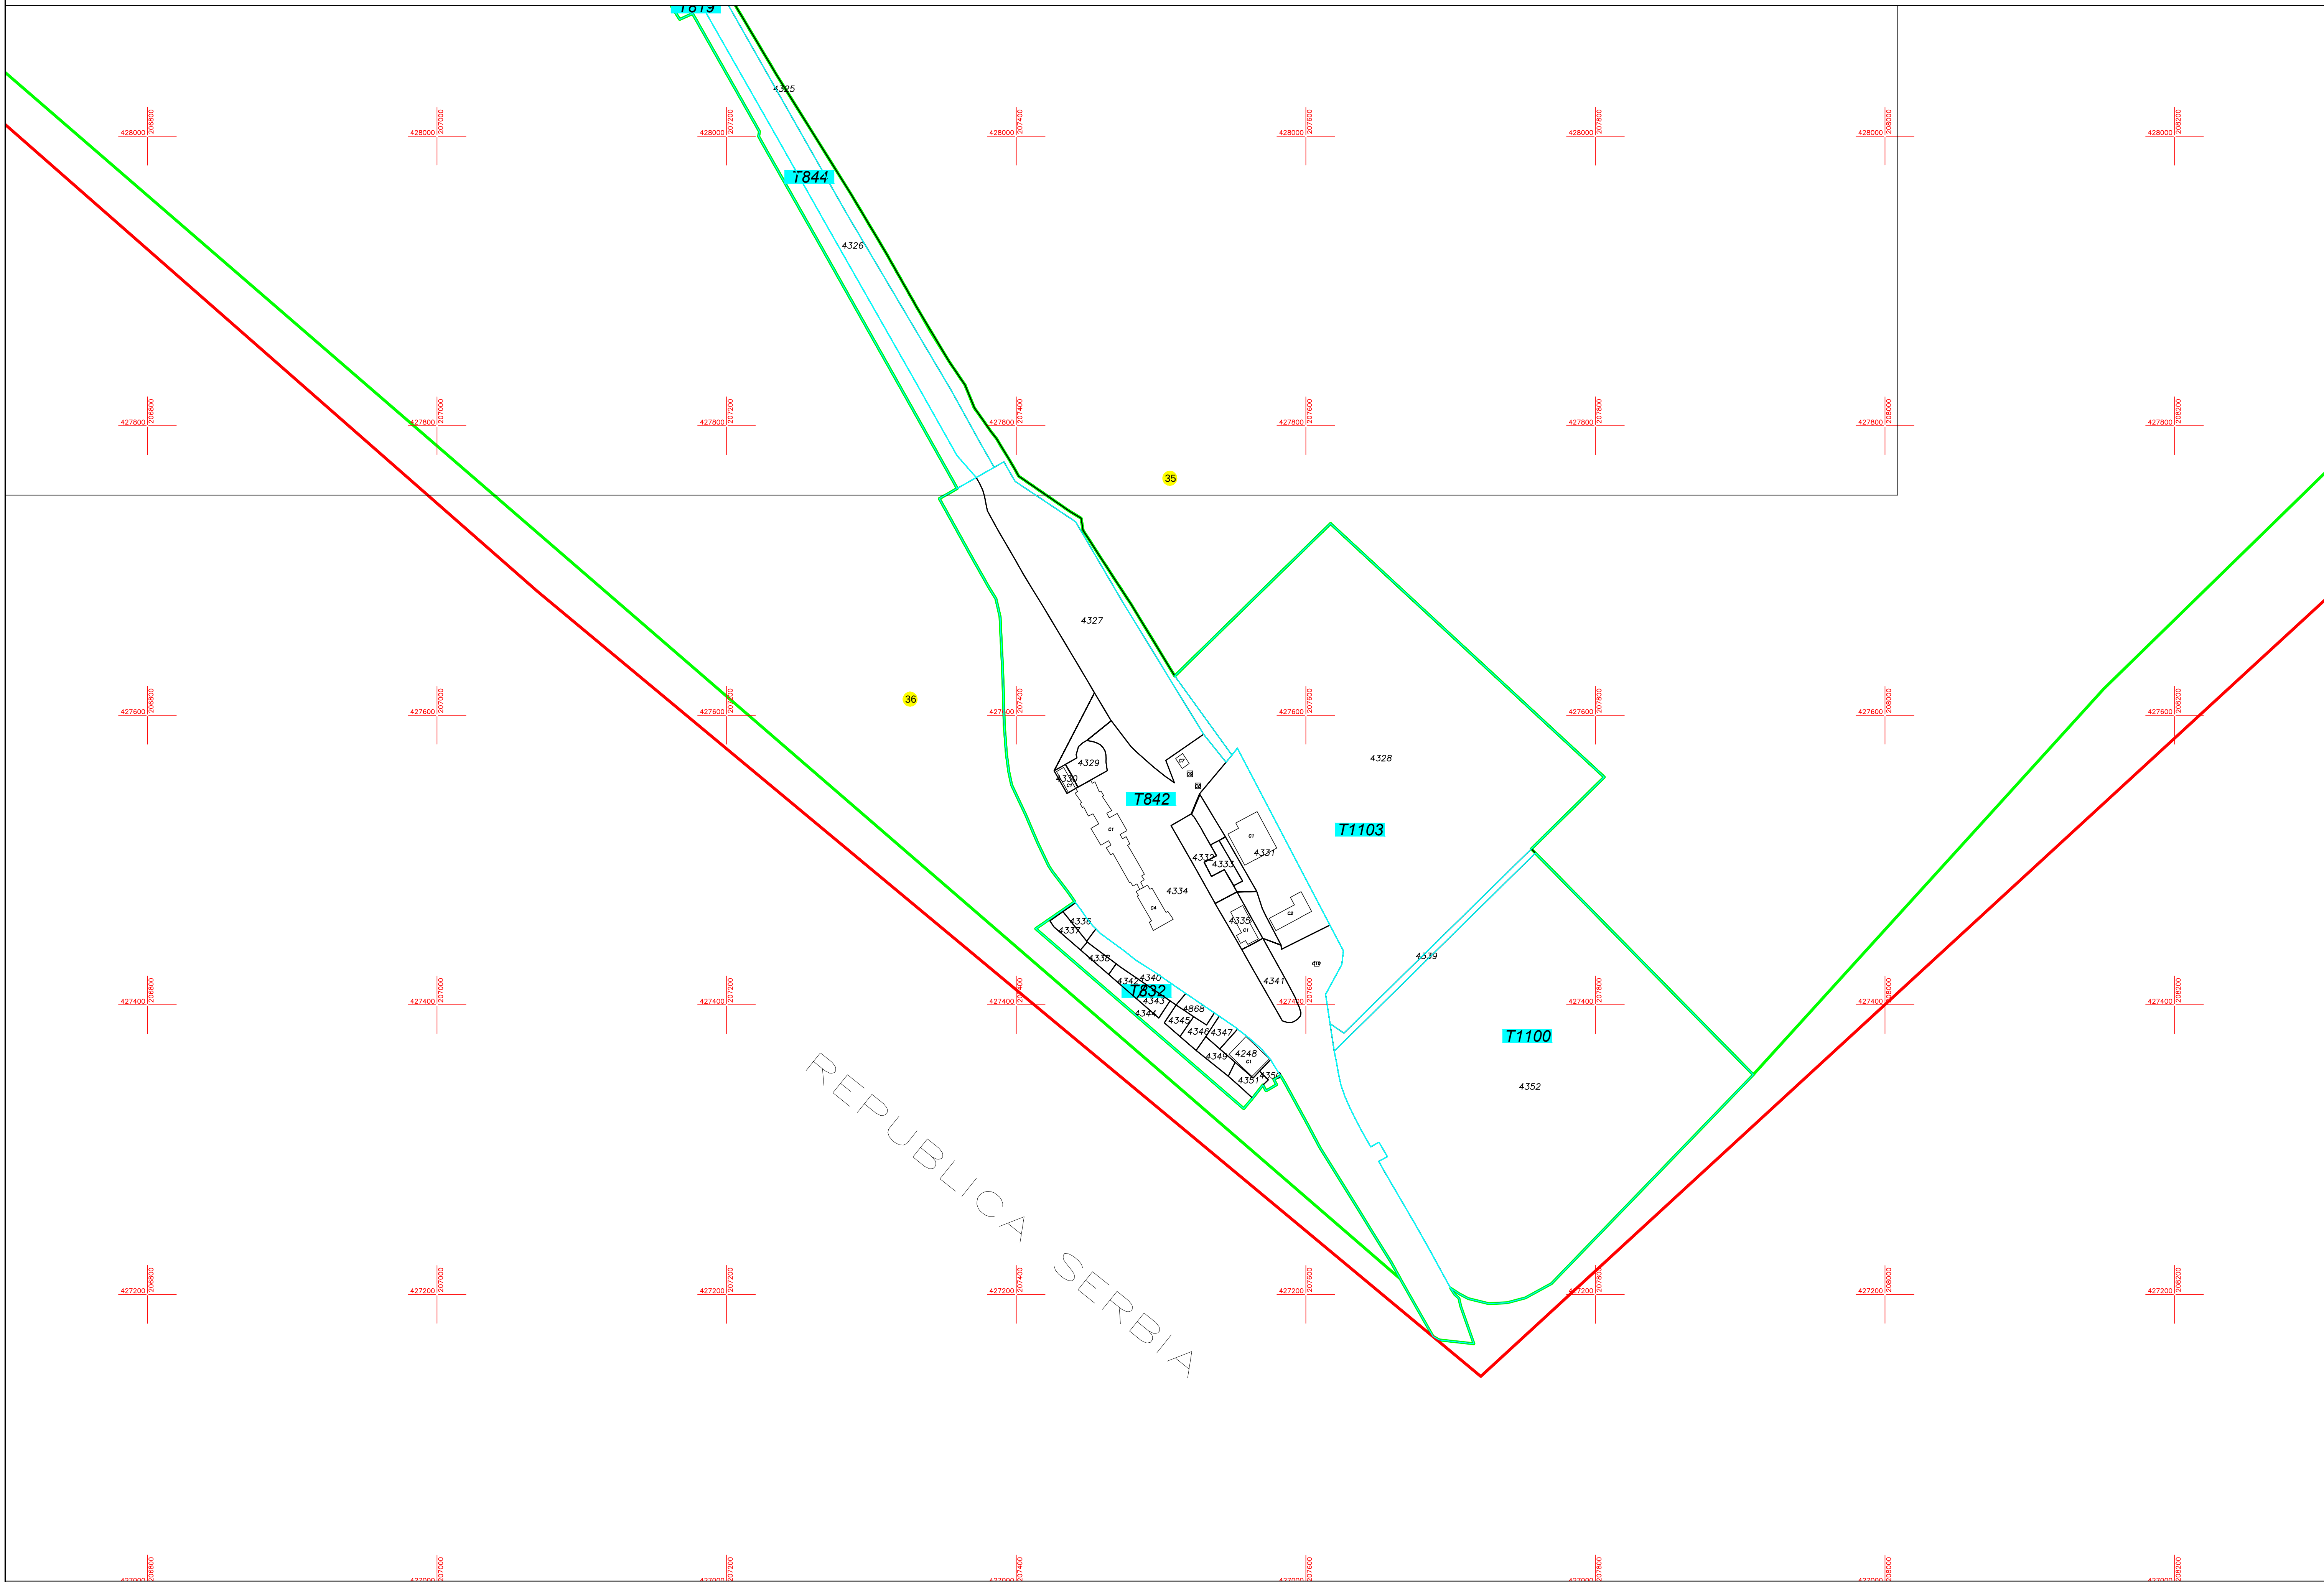


PLAN CADASTRAL
U.A.T.MORAVITA, JUDETUL TIMIS
Sector cadastral 45
scara 1:2000
Sistem de proiectie Stereografic 1970
Plansa numarul 2/2
COPIE SPRE PUBLICARE



PLAN CADASTRAL
U.A.T. MORAVITA JUDETUL TIMIS,
Scara 1:2000
Sistem de proiectie STEREO 70
SECTOR 45
Plansa 2/2




Schita cu dispunerea
sectoarelor cadastrale

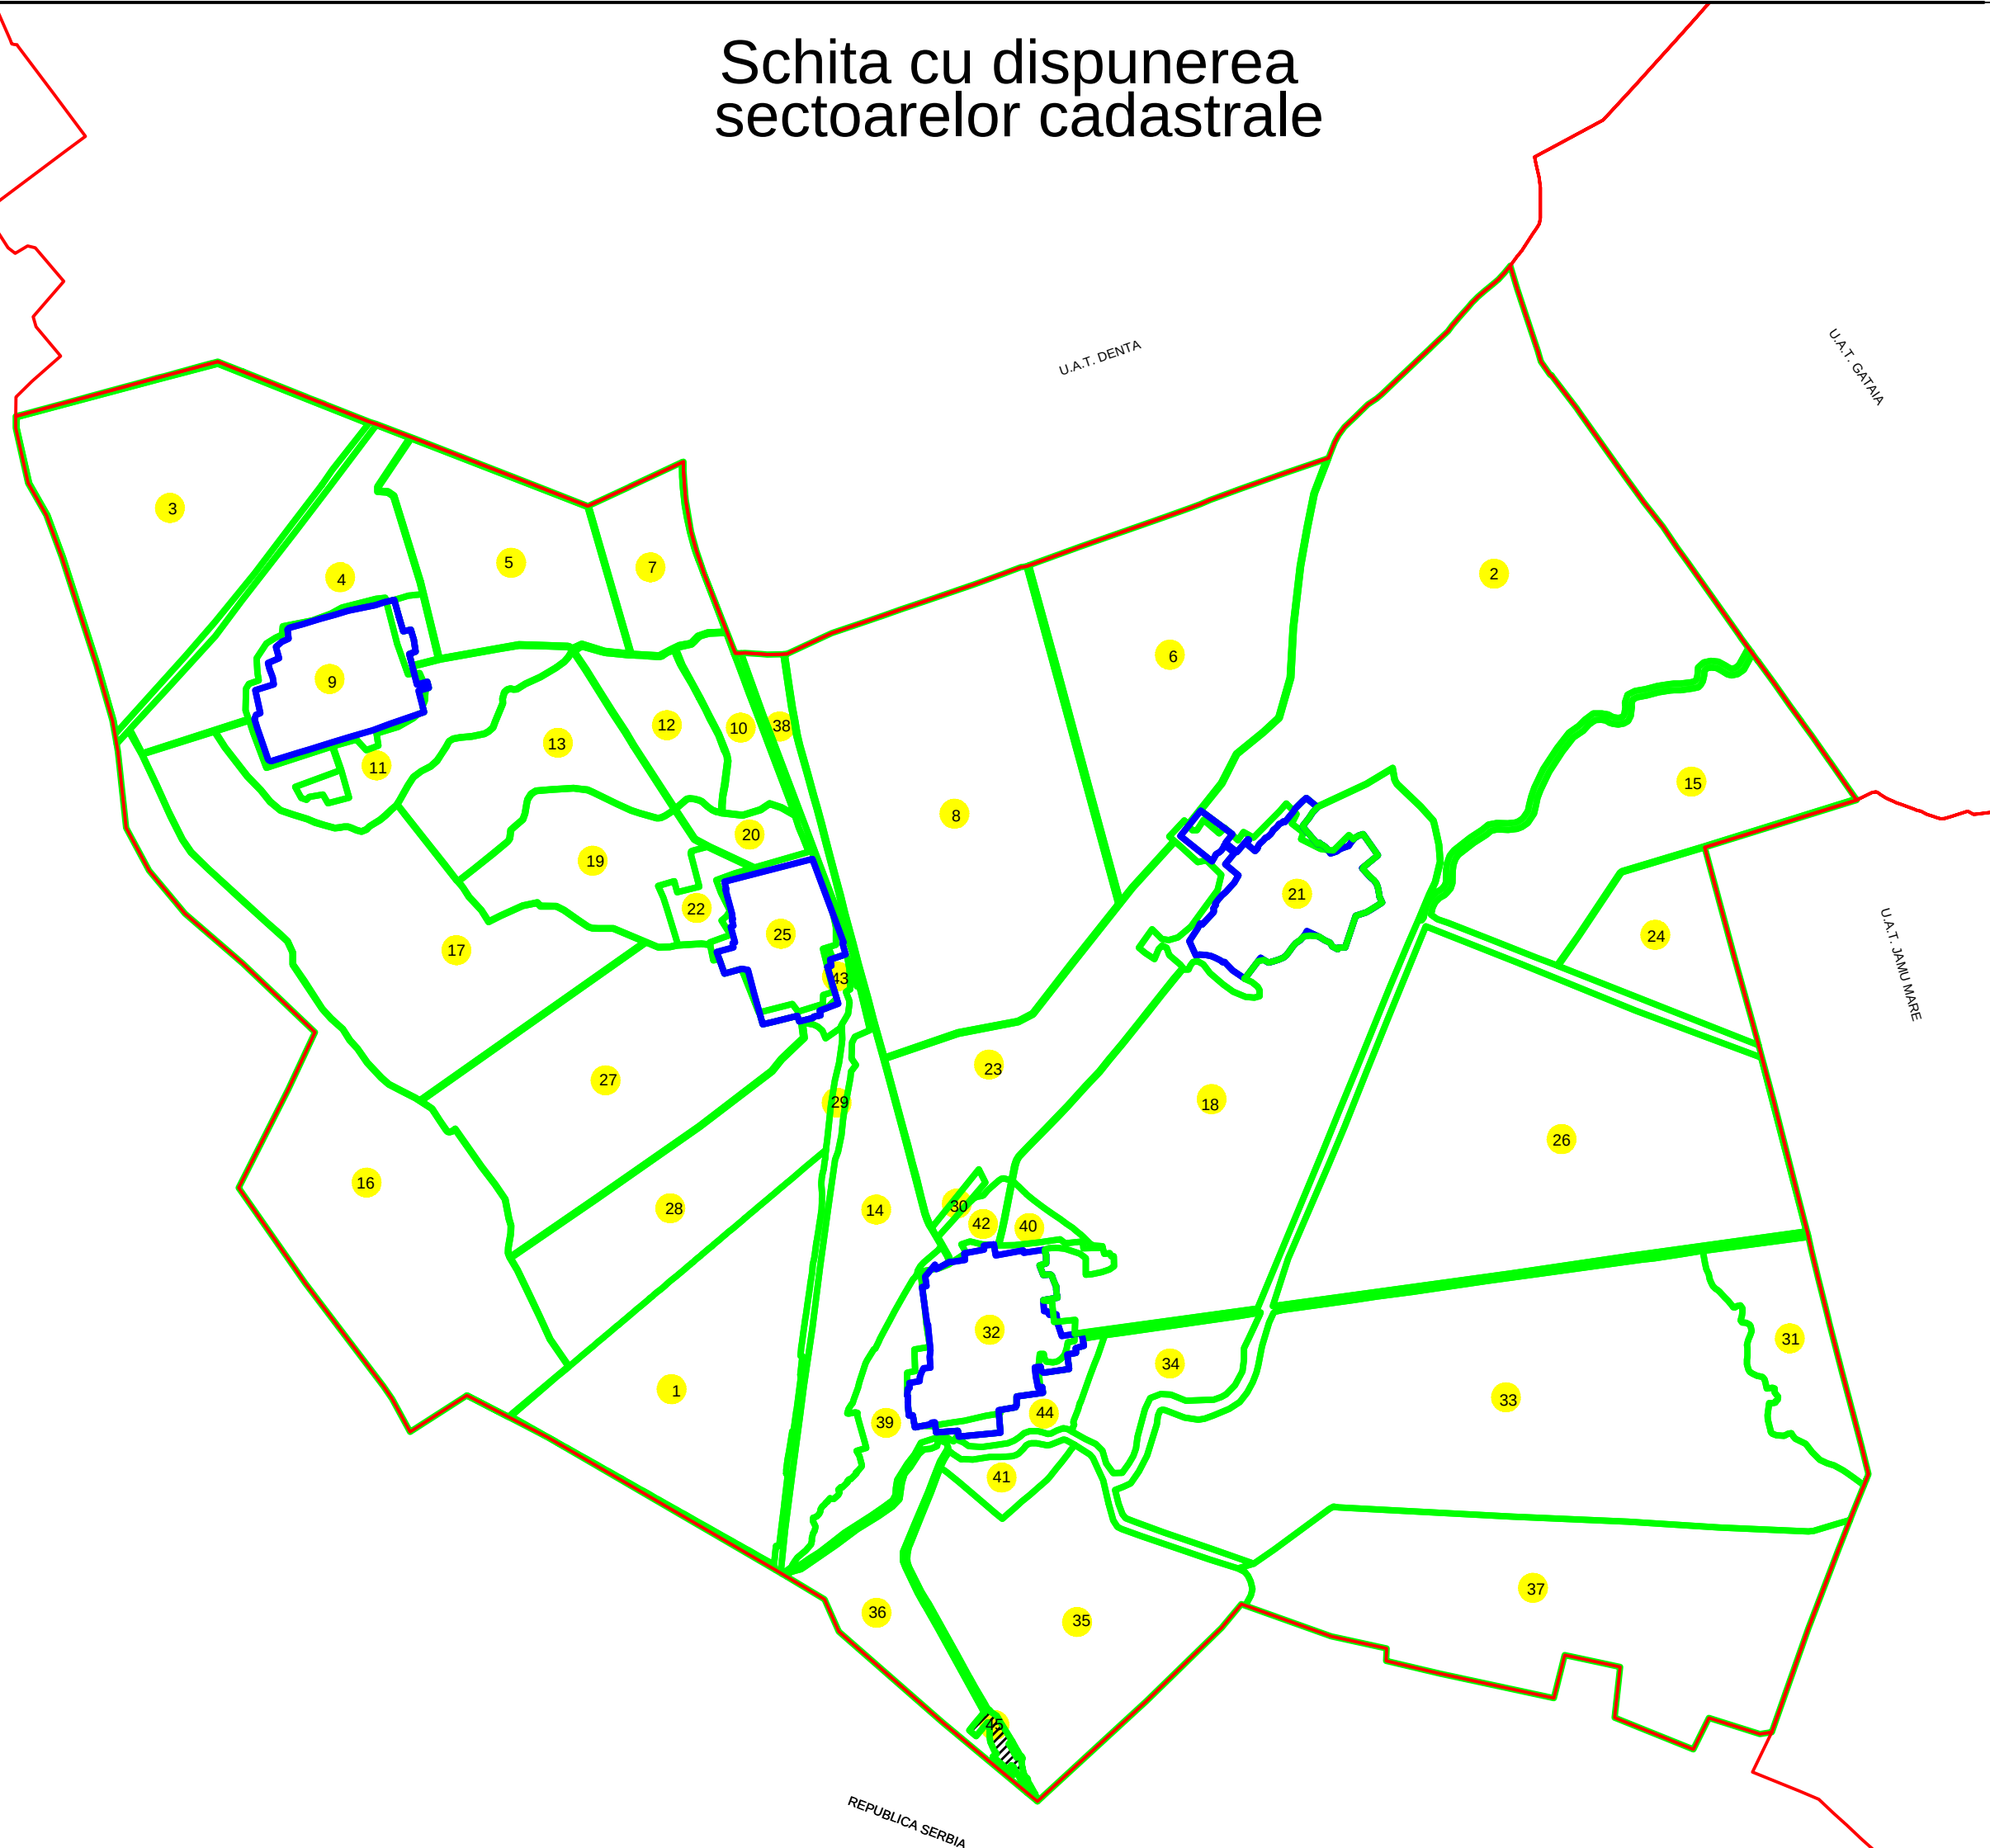

SCHITA CU DISPUNEREA
PLANSELOR U.A.T MORAVITA
JUDETUL TIMIS

LEGENDA	
Numar Sector	45
Cod constructie	C1
ID imobil	164
Limita sector	———
Limita imobil	———
Limita UAT	———
Limita intravilan	———
Limita constructie	———

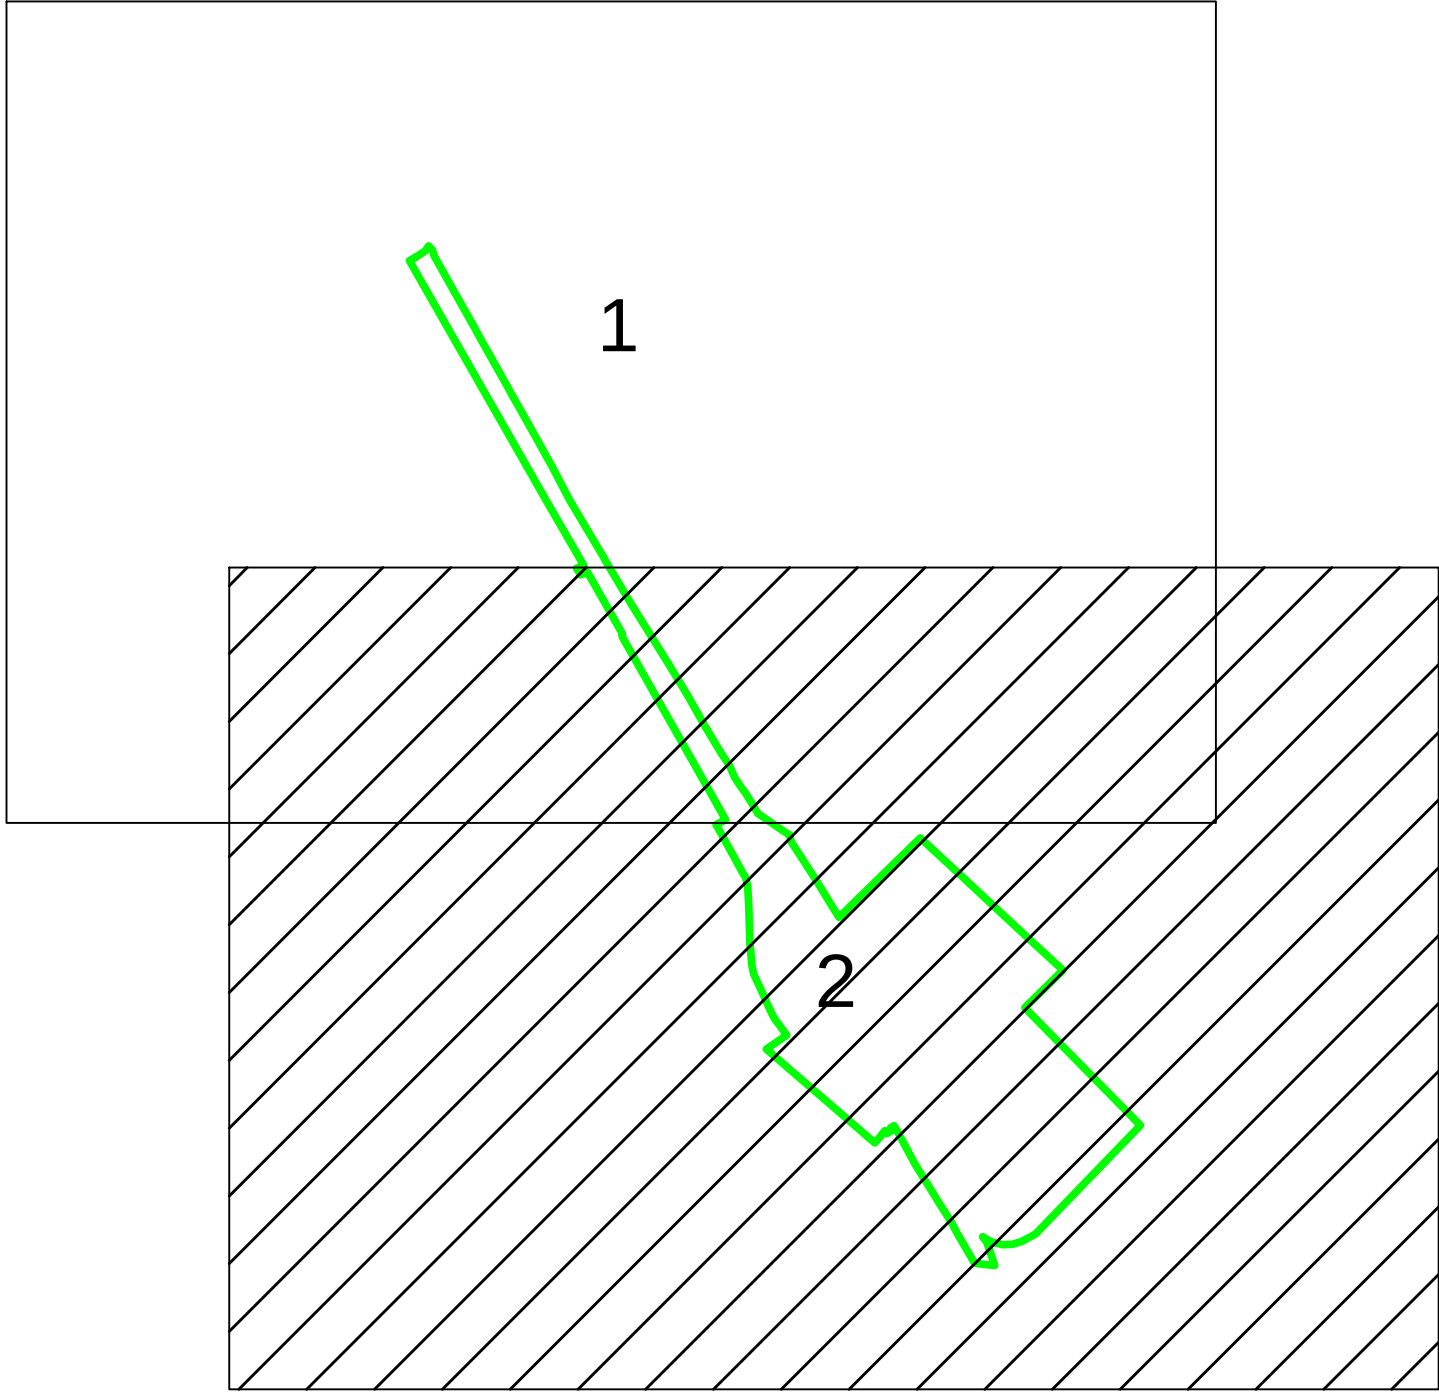

VIZAT,
Presedinte Comisie (Nume, prenume si semnatura)
.....

S.C. CONCRET CAD S.R.L.
Data: 11.2023

Data
Stampila

RO-B-J Nr. 2052/2021
RO-B-F Nr. 1535/2021