



 

PLAN CADASTRAL
U.A.T.MORAVITA, JUDETUL TIMIS
Sector cadastral 0
scara 1:5000
Sistem de proiectie Stereografic 1970
Plansa numarul 5/5
SPRE PUBLICARE

SCHITA CU DISPUNEREA SECTOARELOR CADASTRALE
U.A.T.MORAVITA, JUDETUL TIMIS

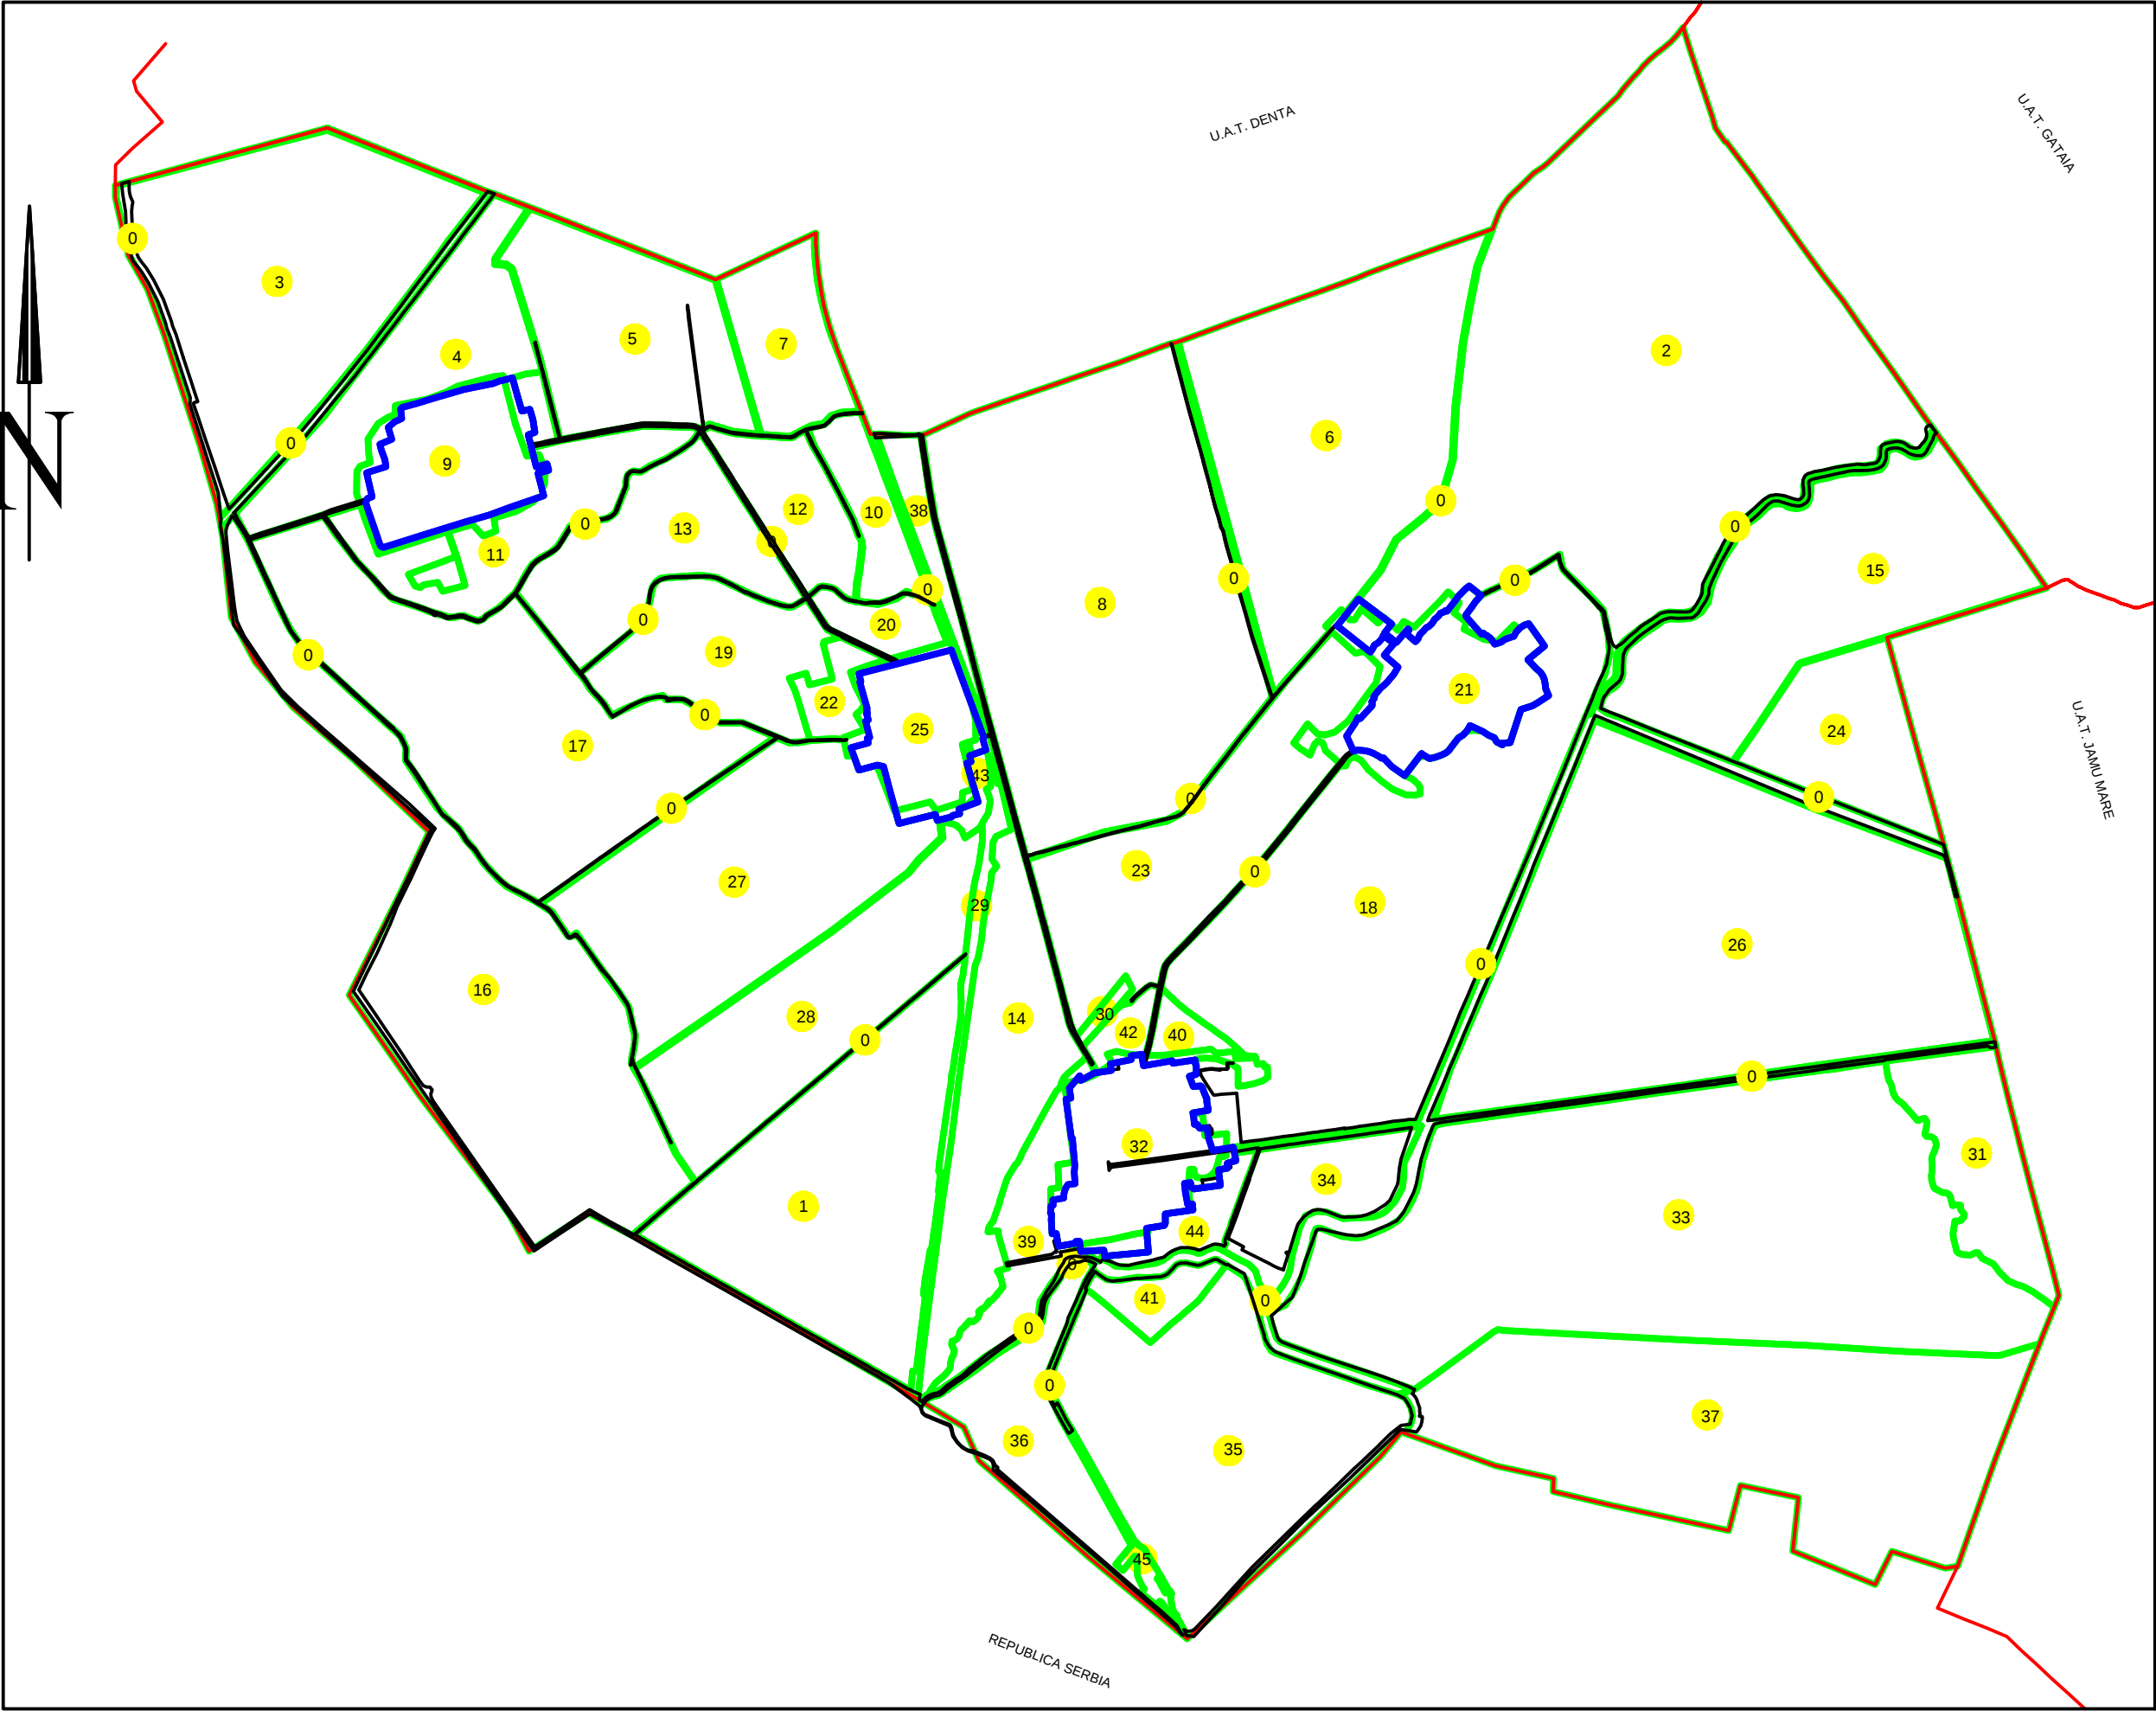

LEGENDA	
Numar Sector	2
Cod constructie	C1
ID imobil	164
Limita sector	
Limita imobil	
Limita UAT	
Limita intravilan	
Limita constructie	

VIZAT,
Presedinte Comisie (Nume, prenume si semnatura)
.....

S.C. CONCRET CAD S.R.L.

Data: 10.10.2024

Data
Stampila

SCHITA CU DISPUNEREA
PLANSELOR U.A.T MORAVITA
JUDETUL TIMIS

