



PLAN CADASTRAL
U.A.T. MORAVITA JUDETUL TIMIS,
Scara 1:2000
Sistem de proiectie STEREO 70
SECTOR 26
Plansa 6/6

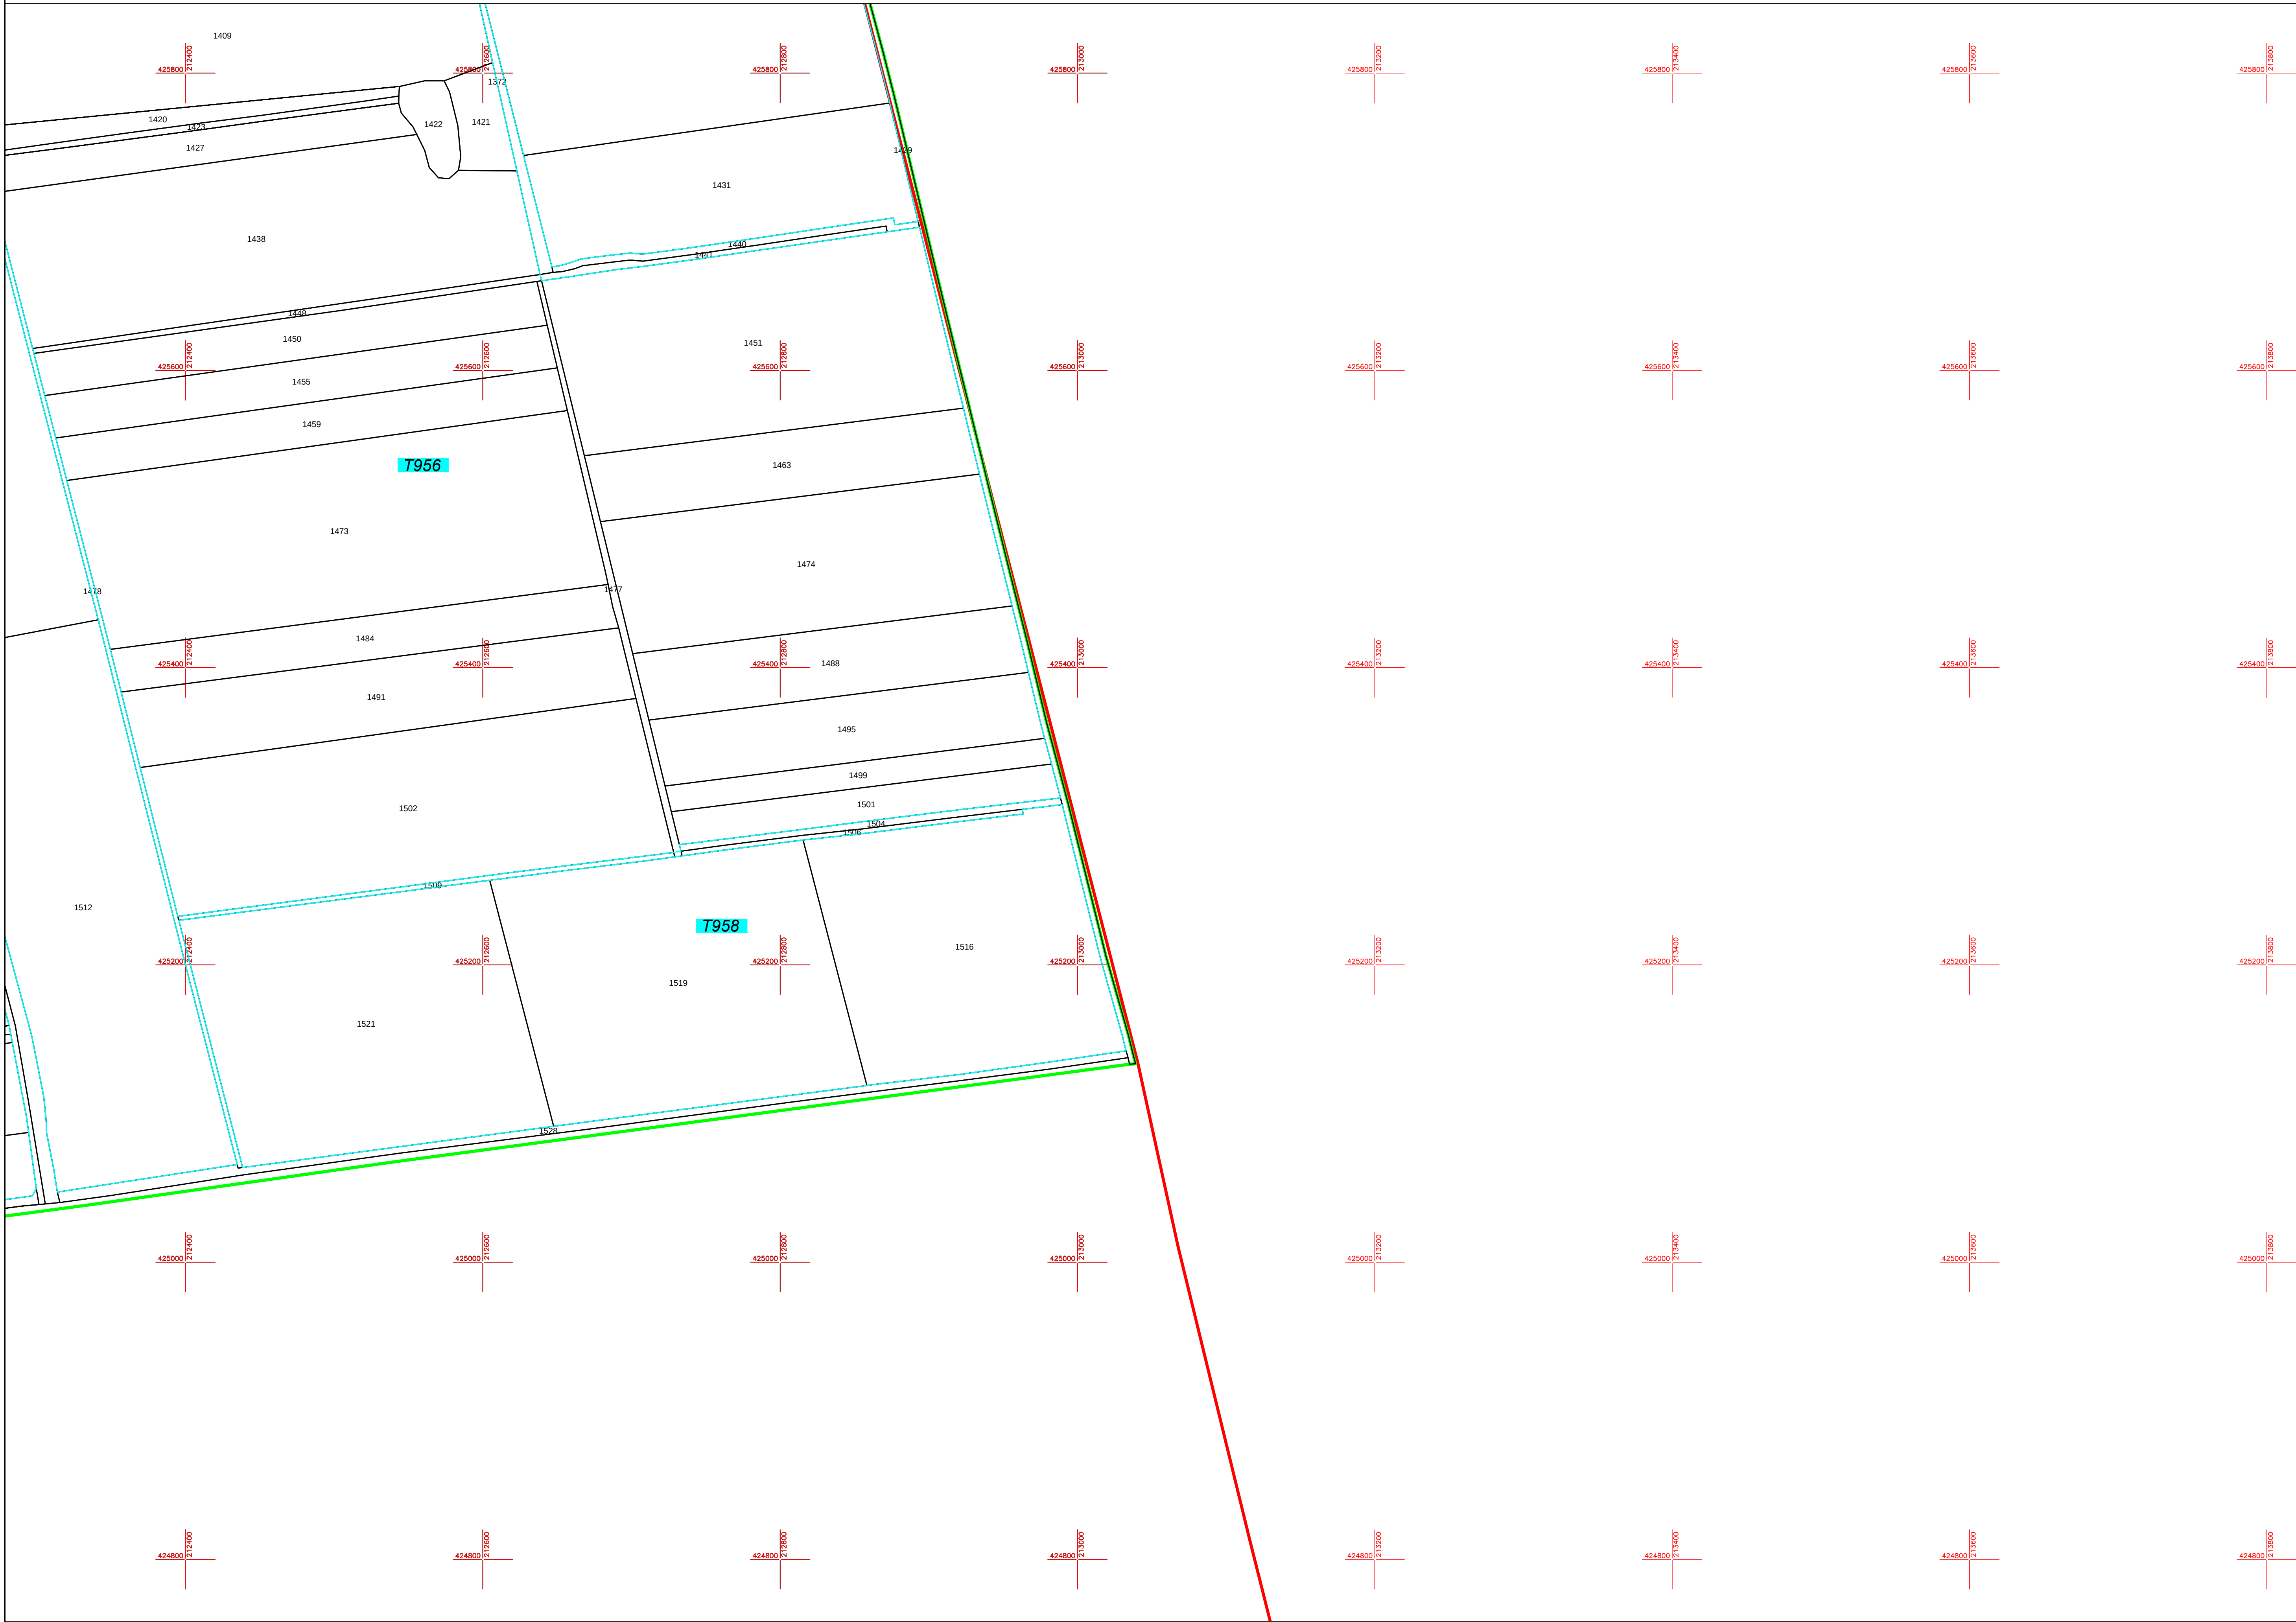


Schita cu dispunerea
sectoarelor cadastrale

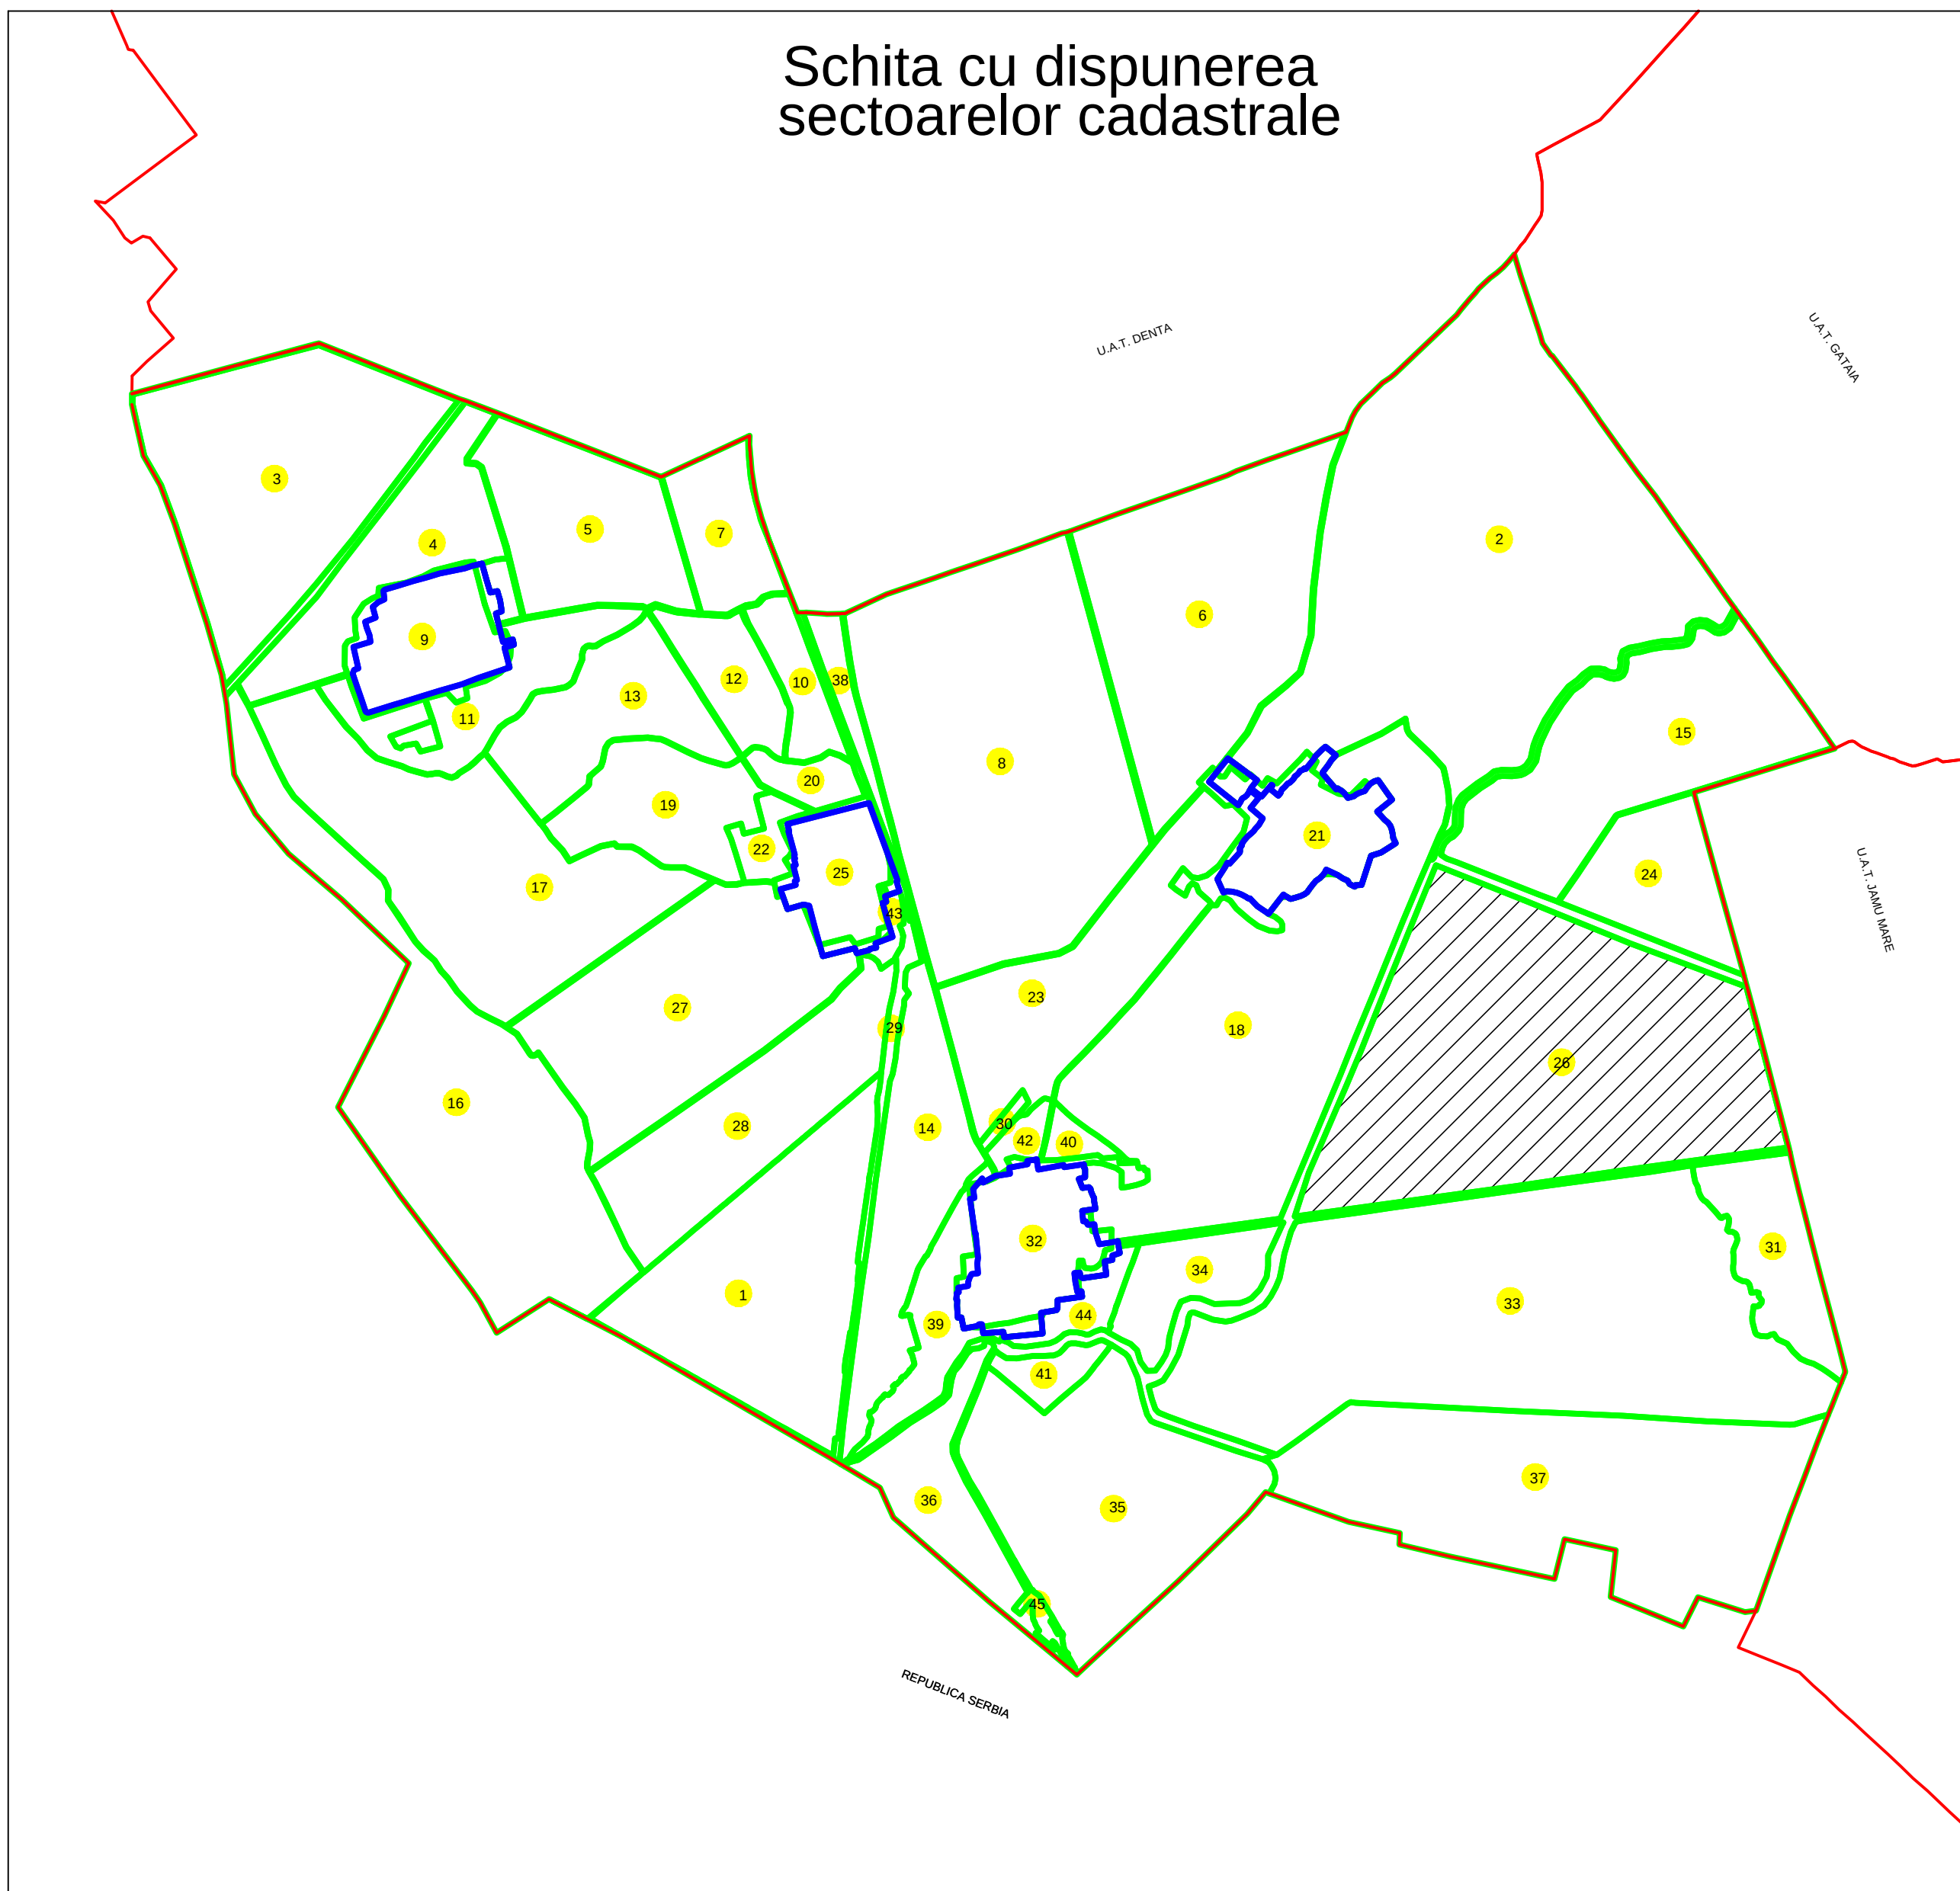

LEGENDA	
Numar Sector	26
Cod constructie	C1
ID imobil	164
Limita sector	—
Limita imobil	—
Limita UAT	—
Limita intravilan	—
Limita constructie	—

SCHEMA DE RACORDARE
A PLANSELOR

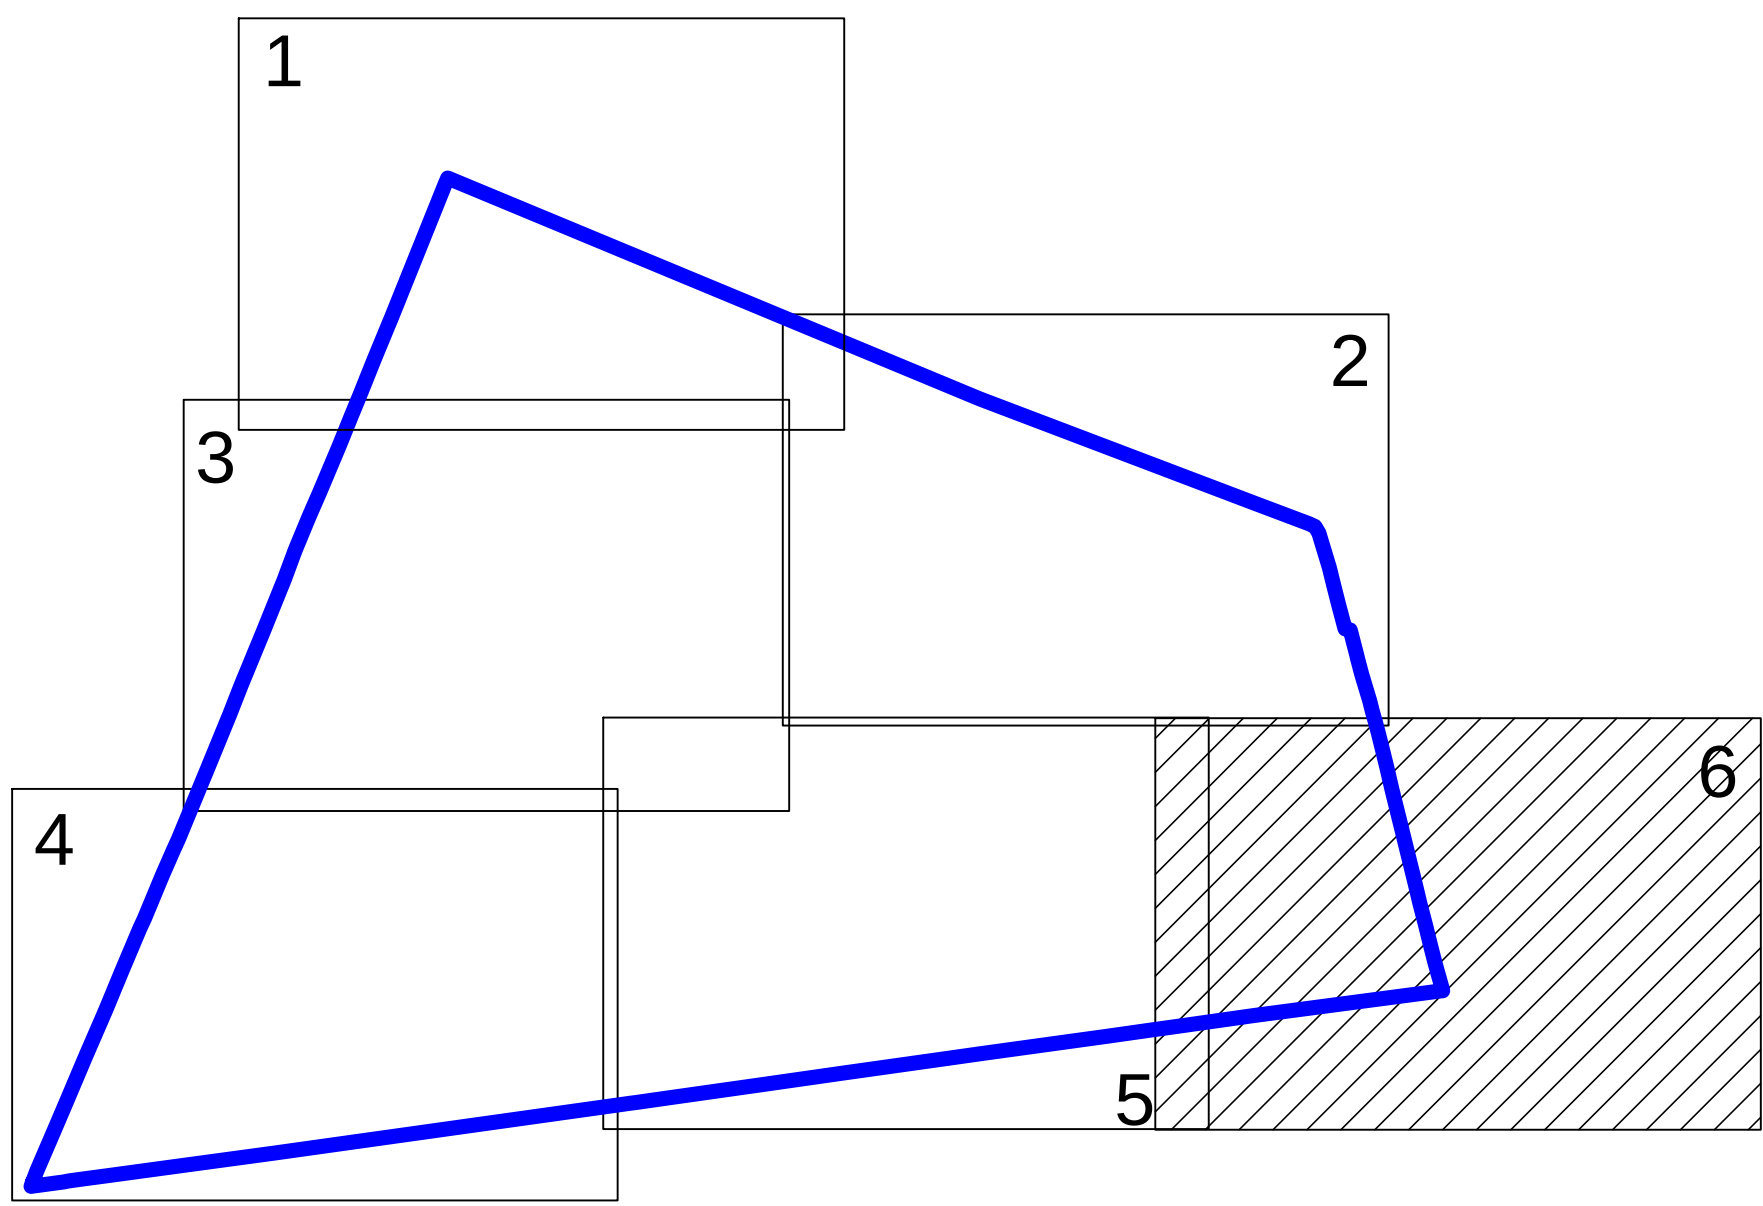

VIZAT,
Presedinte Comisie (Nume, prenume si semnatura)
.....

S.C. CONCRET CAD S.R.L.
Data:20.01.2023

Data
Stampila

RO-B-J Nr. 2052/2021
RO-B-F Nr. 1535/2012