




**PLAN CADASTRAL**  
**U.A.T.MORAVITA, JUDETUL TIMIS**  
Sector cadastral 32  
scara 1:1000  
Sistem de proiectie Stereografic 1970  
Plansa numarul 2/2  
SPRE PUBLICARE

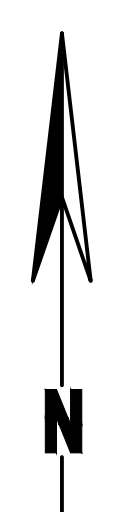

**SCHITA CU DISPUNEREA SECTOARELOR CADASTRALE**  
**U.A.T.MORAVITA, JUDETUL TIMIS**

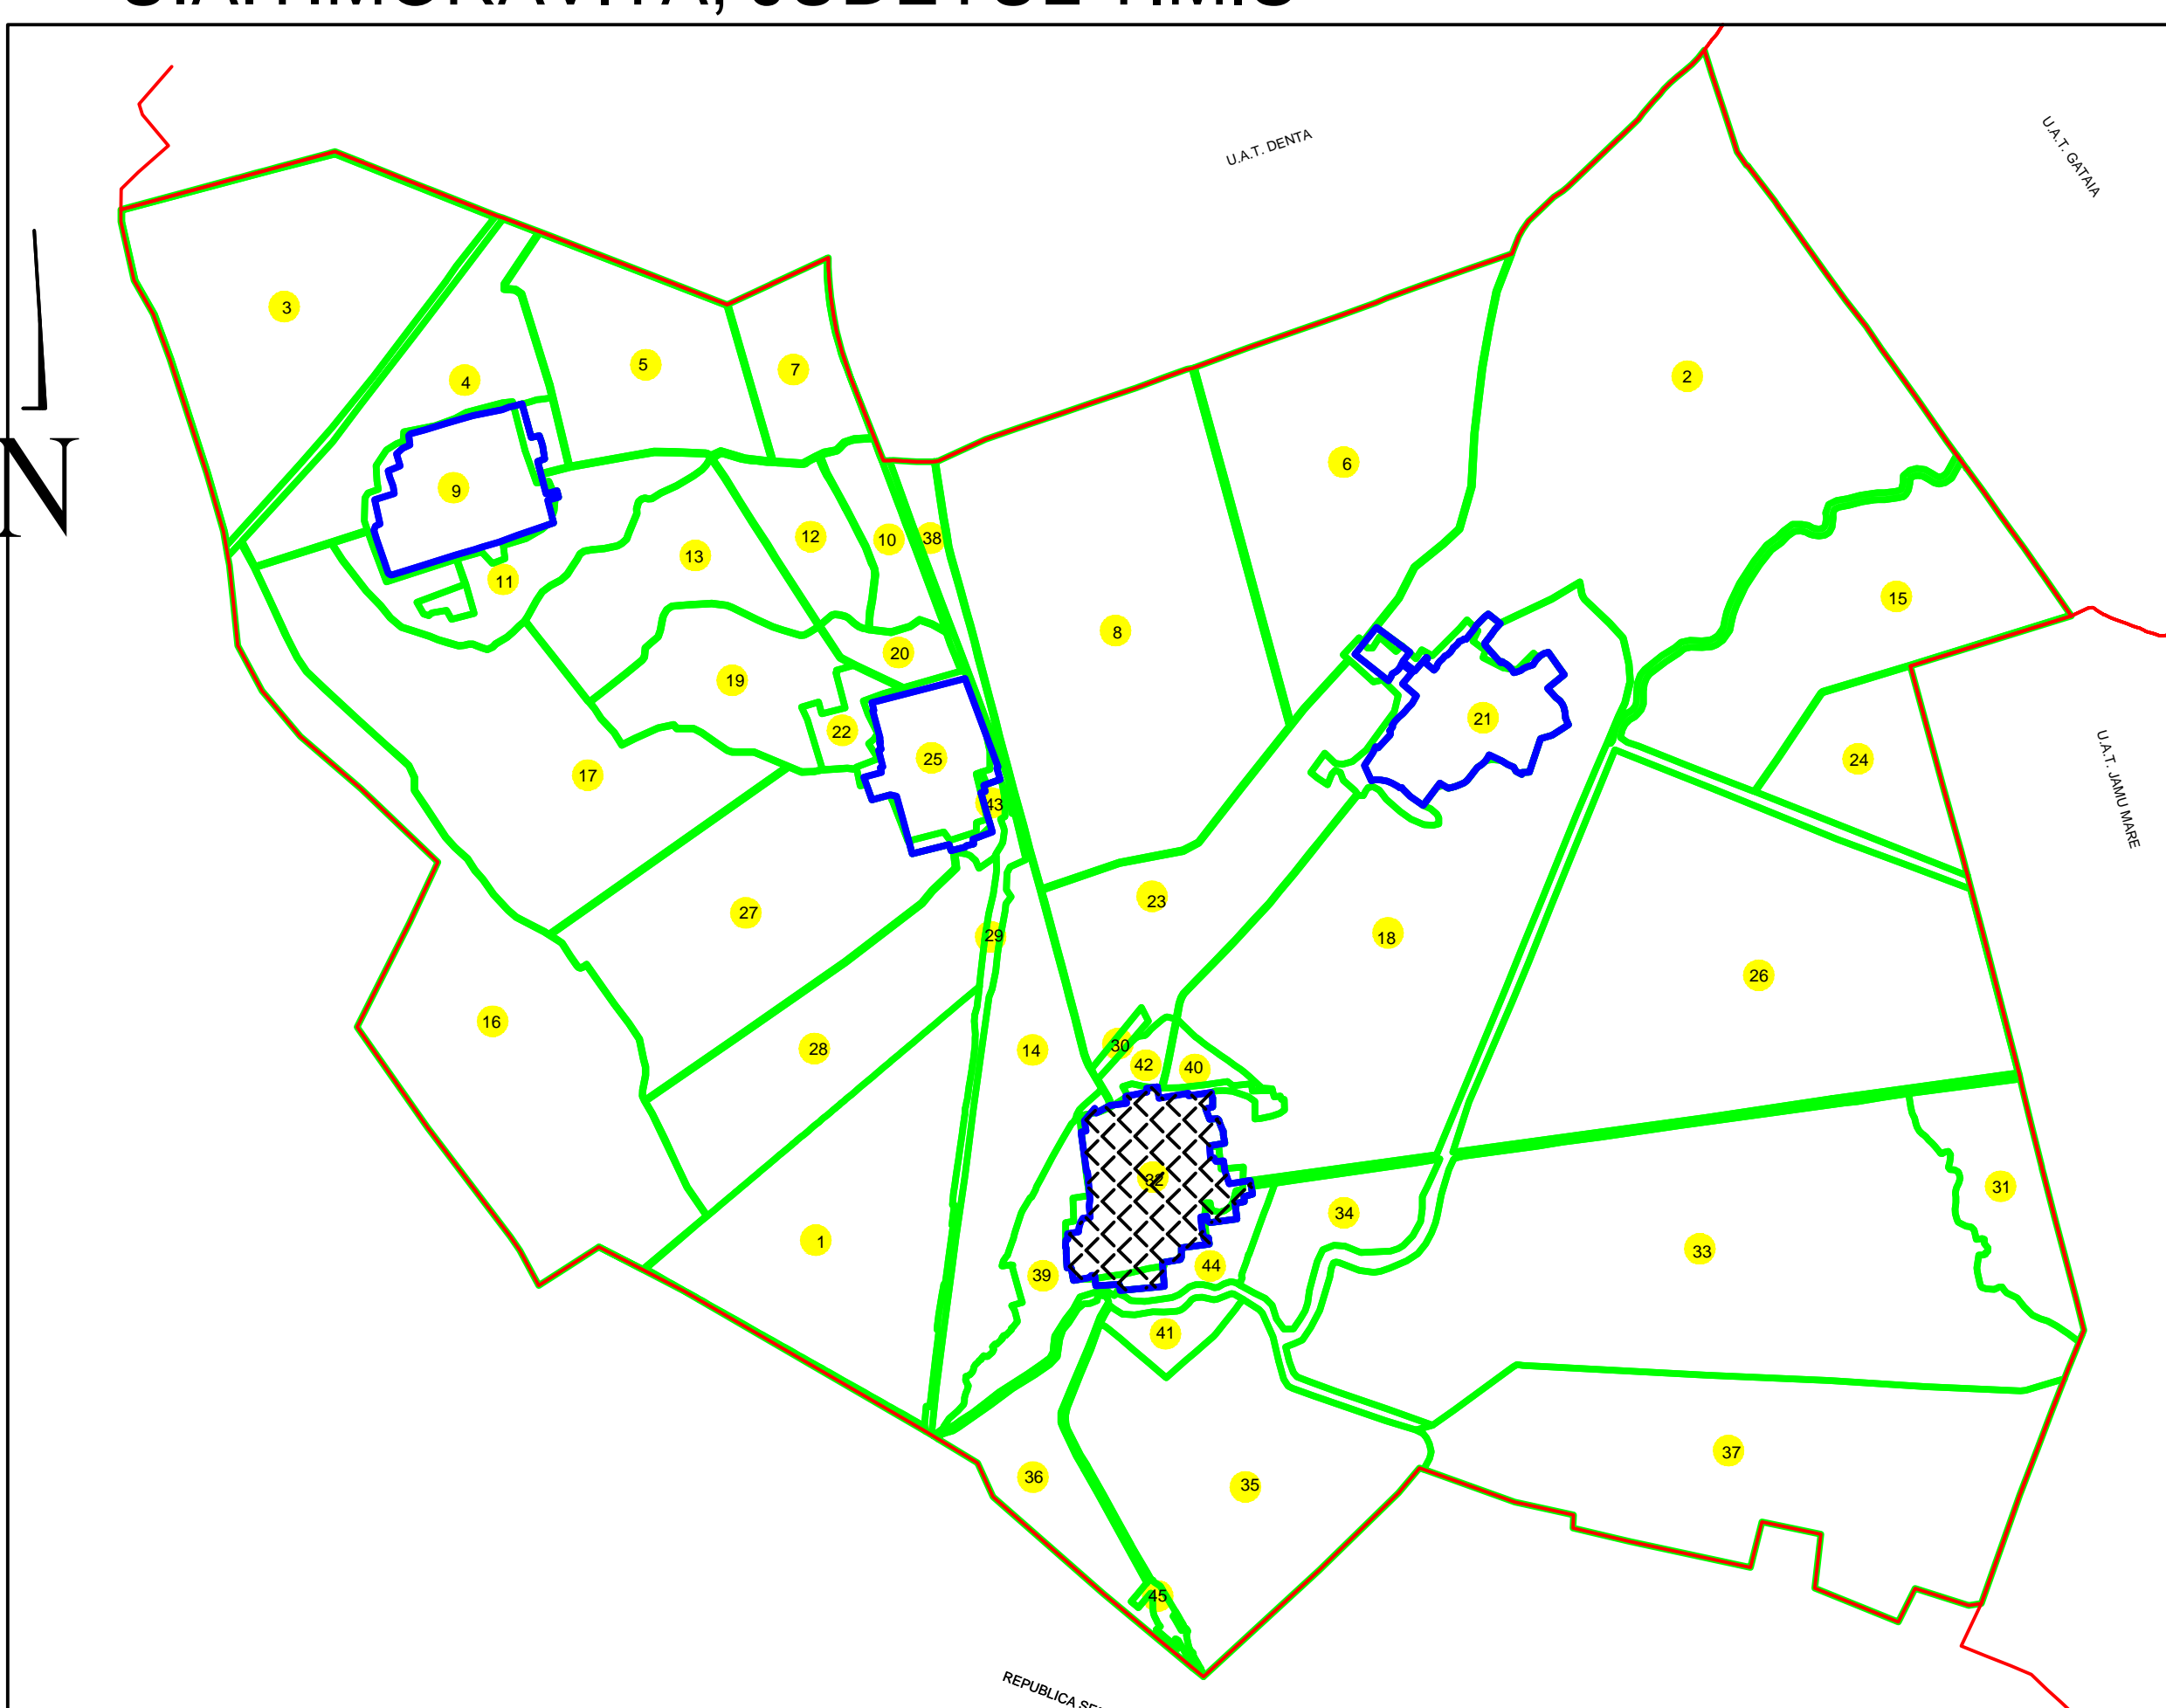

**SCHITA CU DISPUNEREA**  
**PLANSELOR SECTOR 32**  
**U.A.T.MORAVITA, JUDETUL TIMIS**

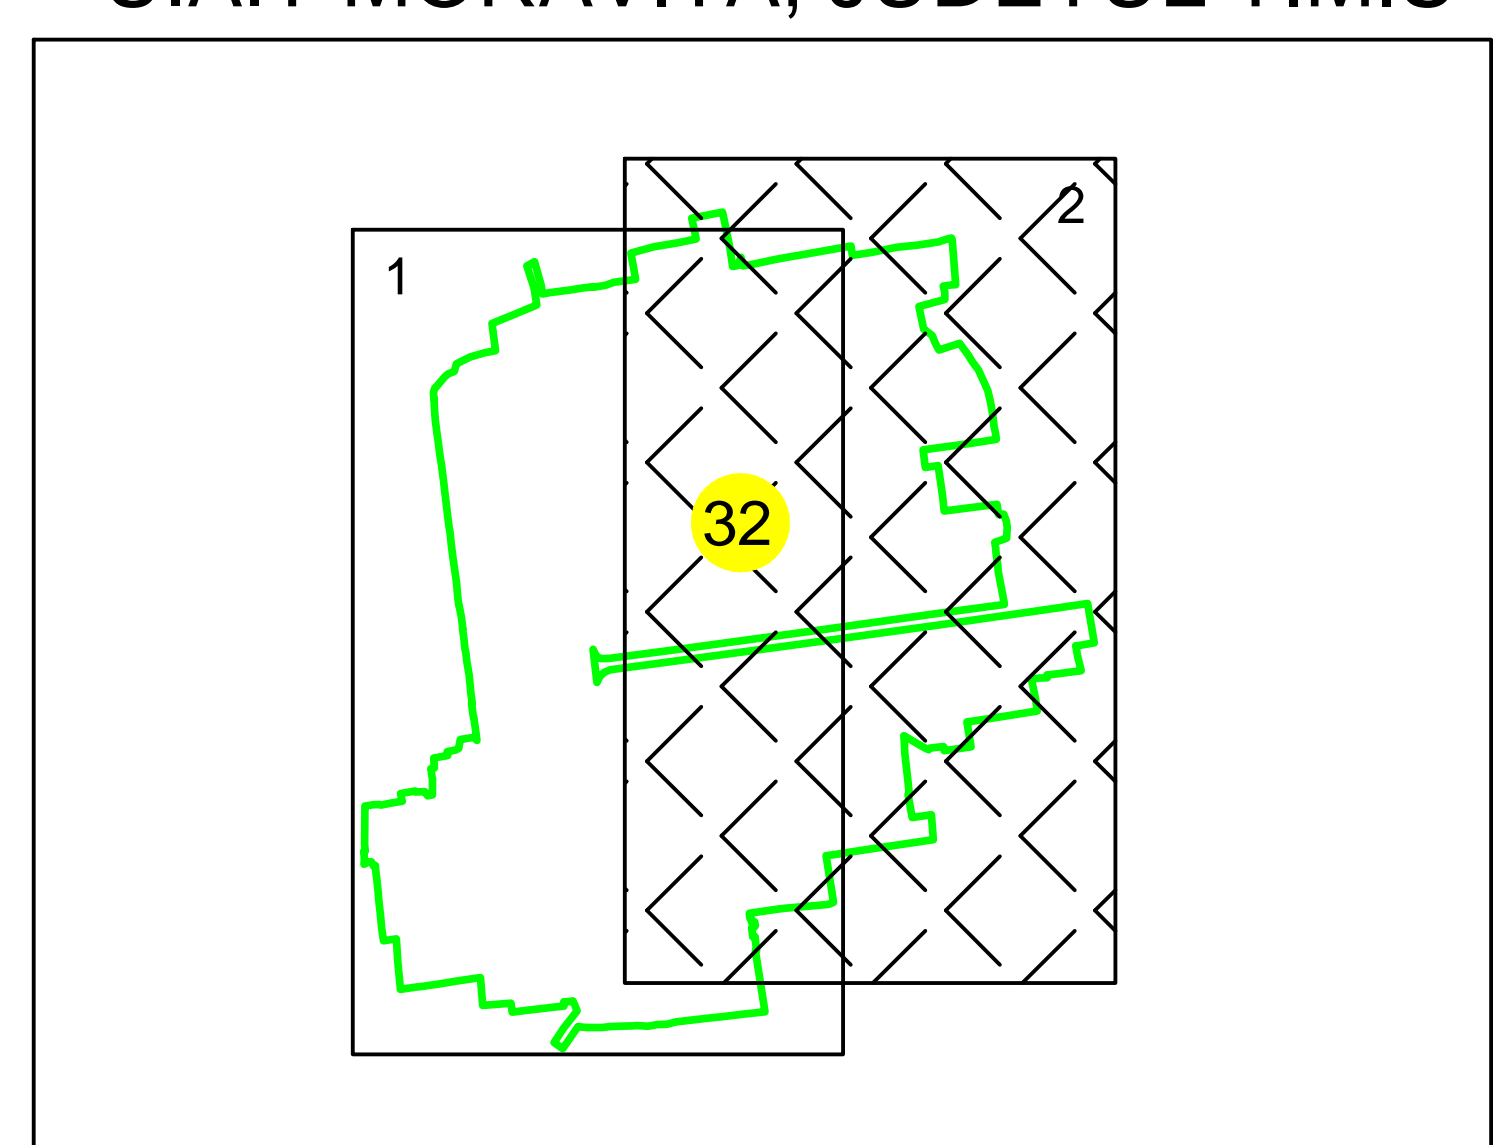

**LEGENDA**

Numar Sector	2
Cod constructie	C1
ID imobil	164
Limita sector	
Limita imobil	
Limita UAT	
Nr.tarla	4
Limita tarla	
Limita intravilan	
Limita constructie	

VIZAT,  
Presedinte Comisie (Nume, prenume si semnatura)

S.C. CONCRET CAD S.R.L.  
Data: 03.12.2024

Data .....  
Stampila