

# PLAN CADASTRAL


U.A.T. MORAVITA JUDETUL TIMIS,

Scara 1:2000


Sistem de proiectie STEREO 70

SECTOR 37

Plansa 1/4

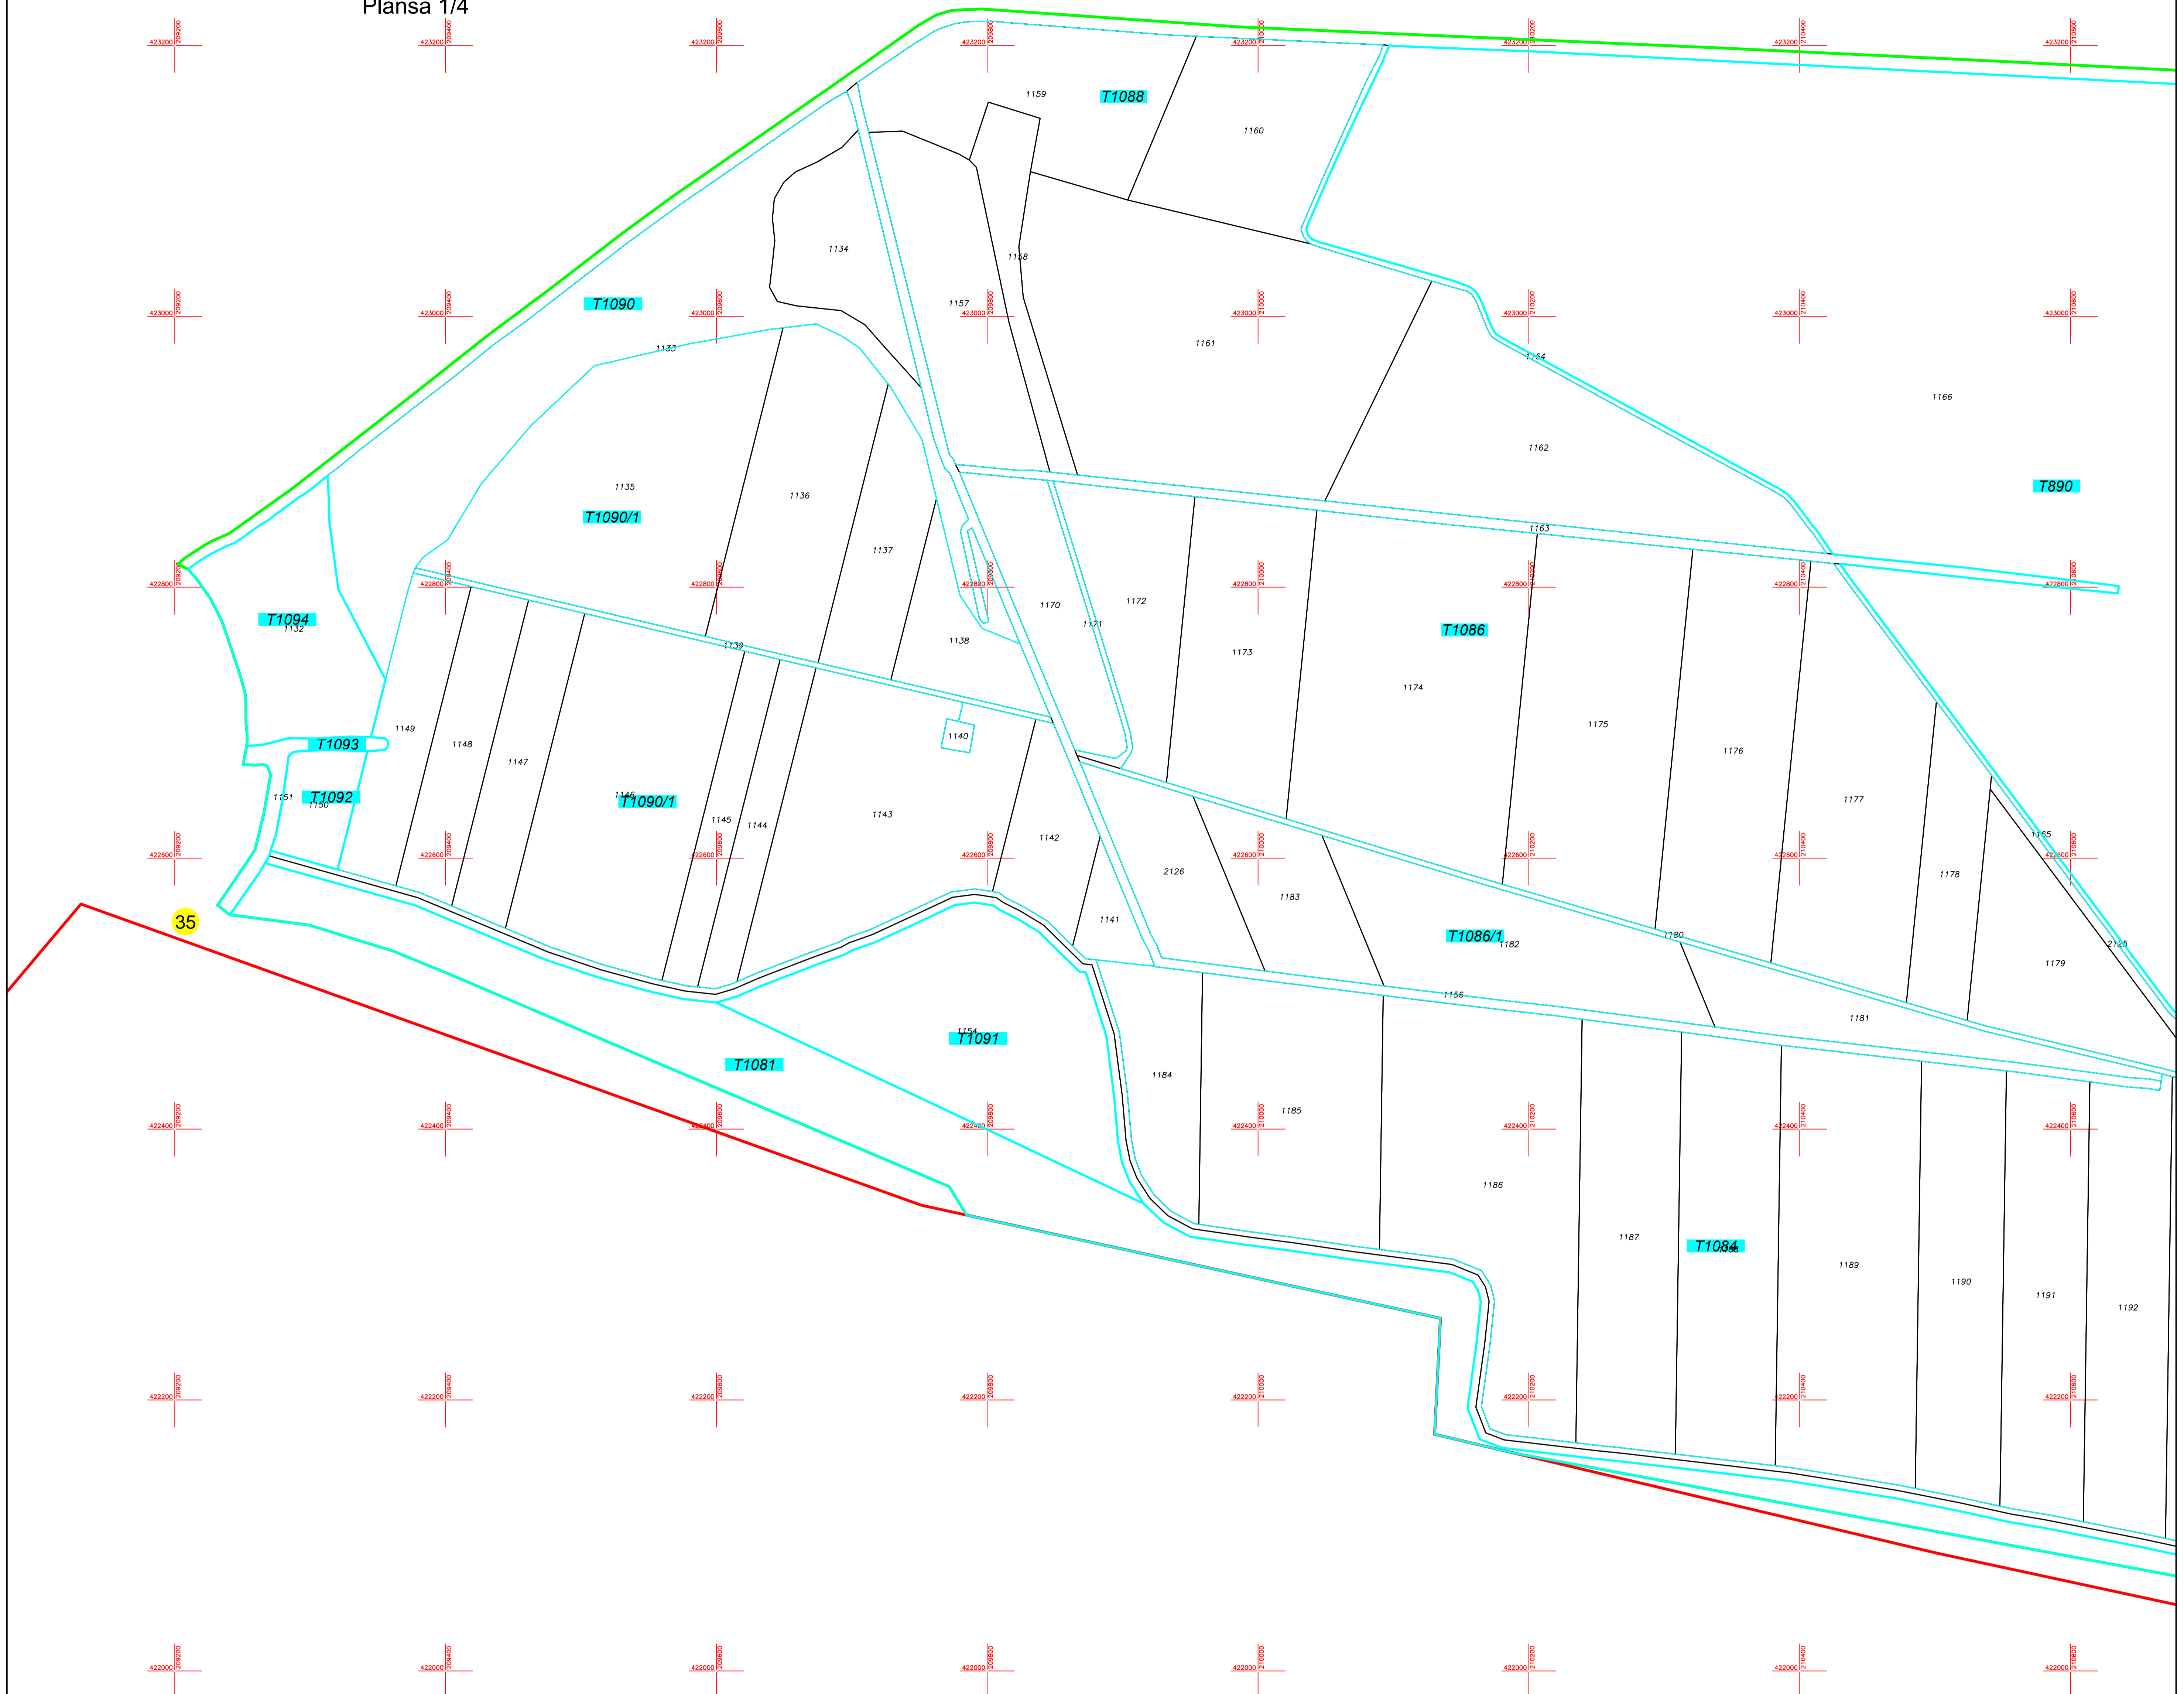


Schita cu dispunerea sectoarelor cadastrale

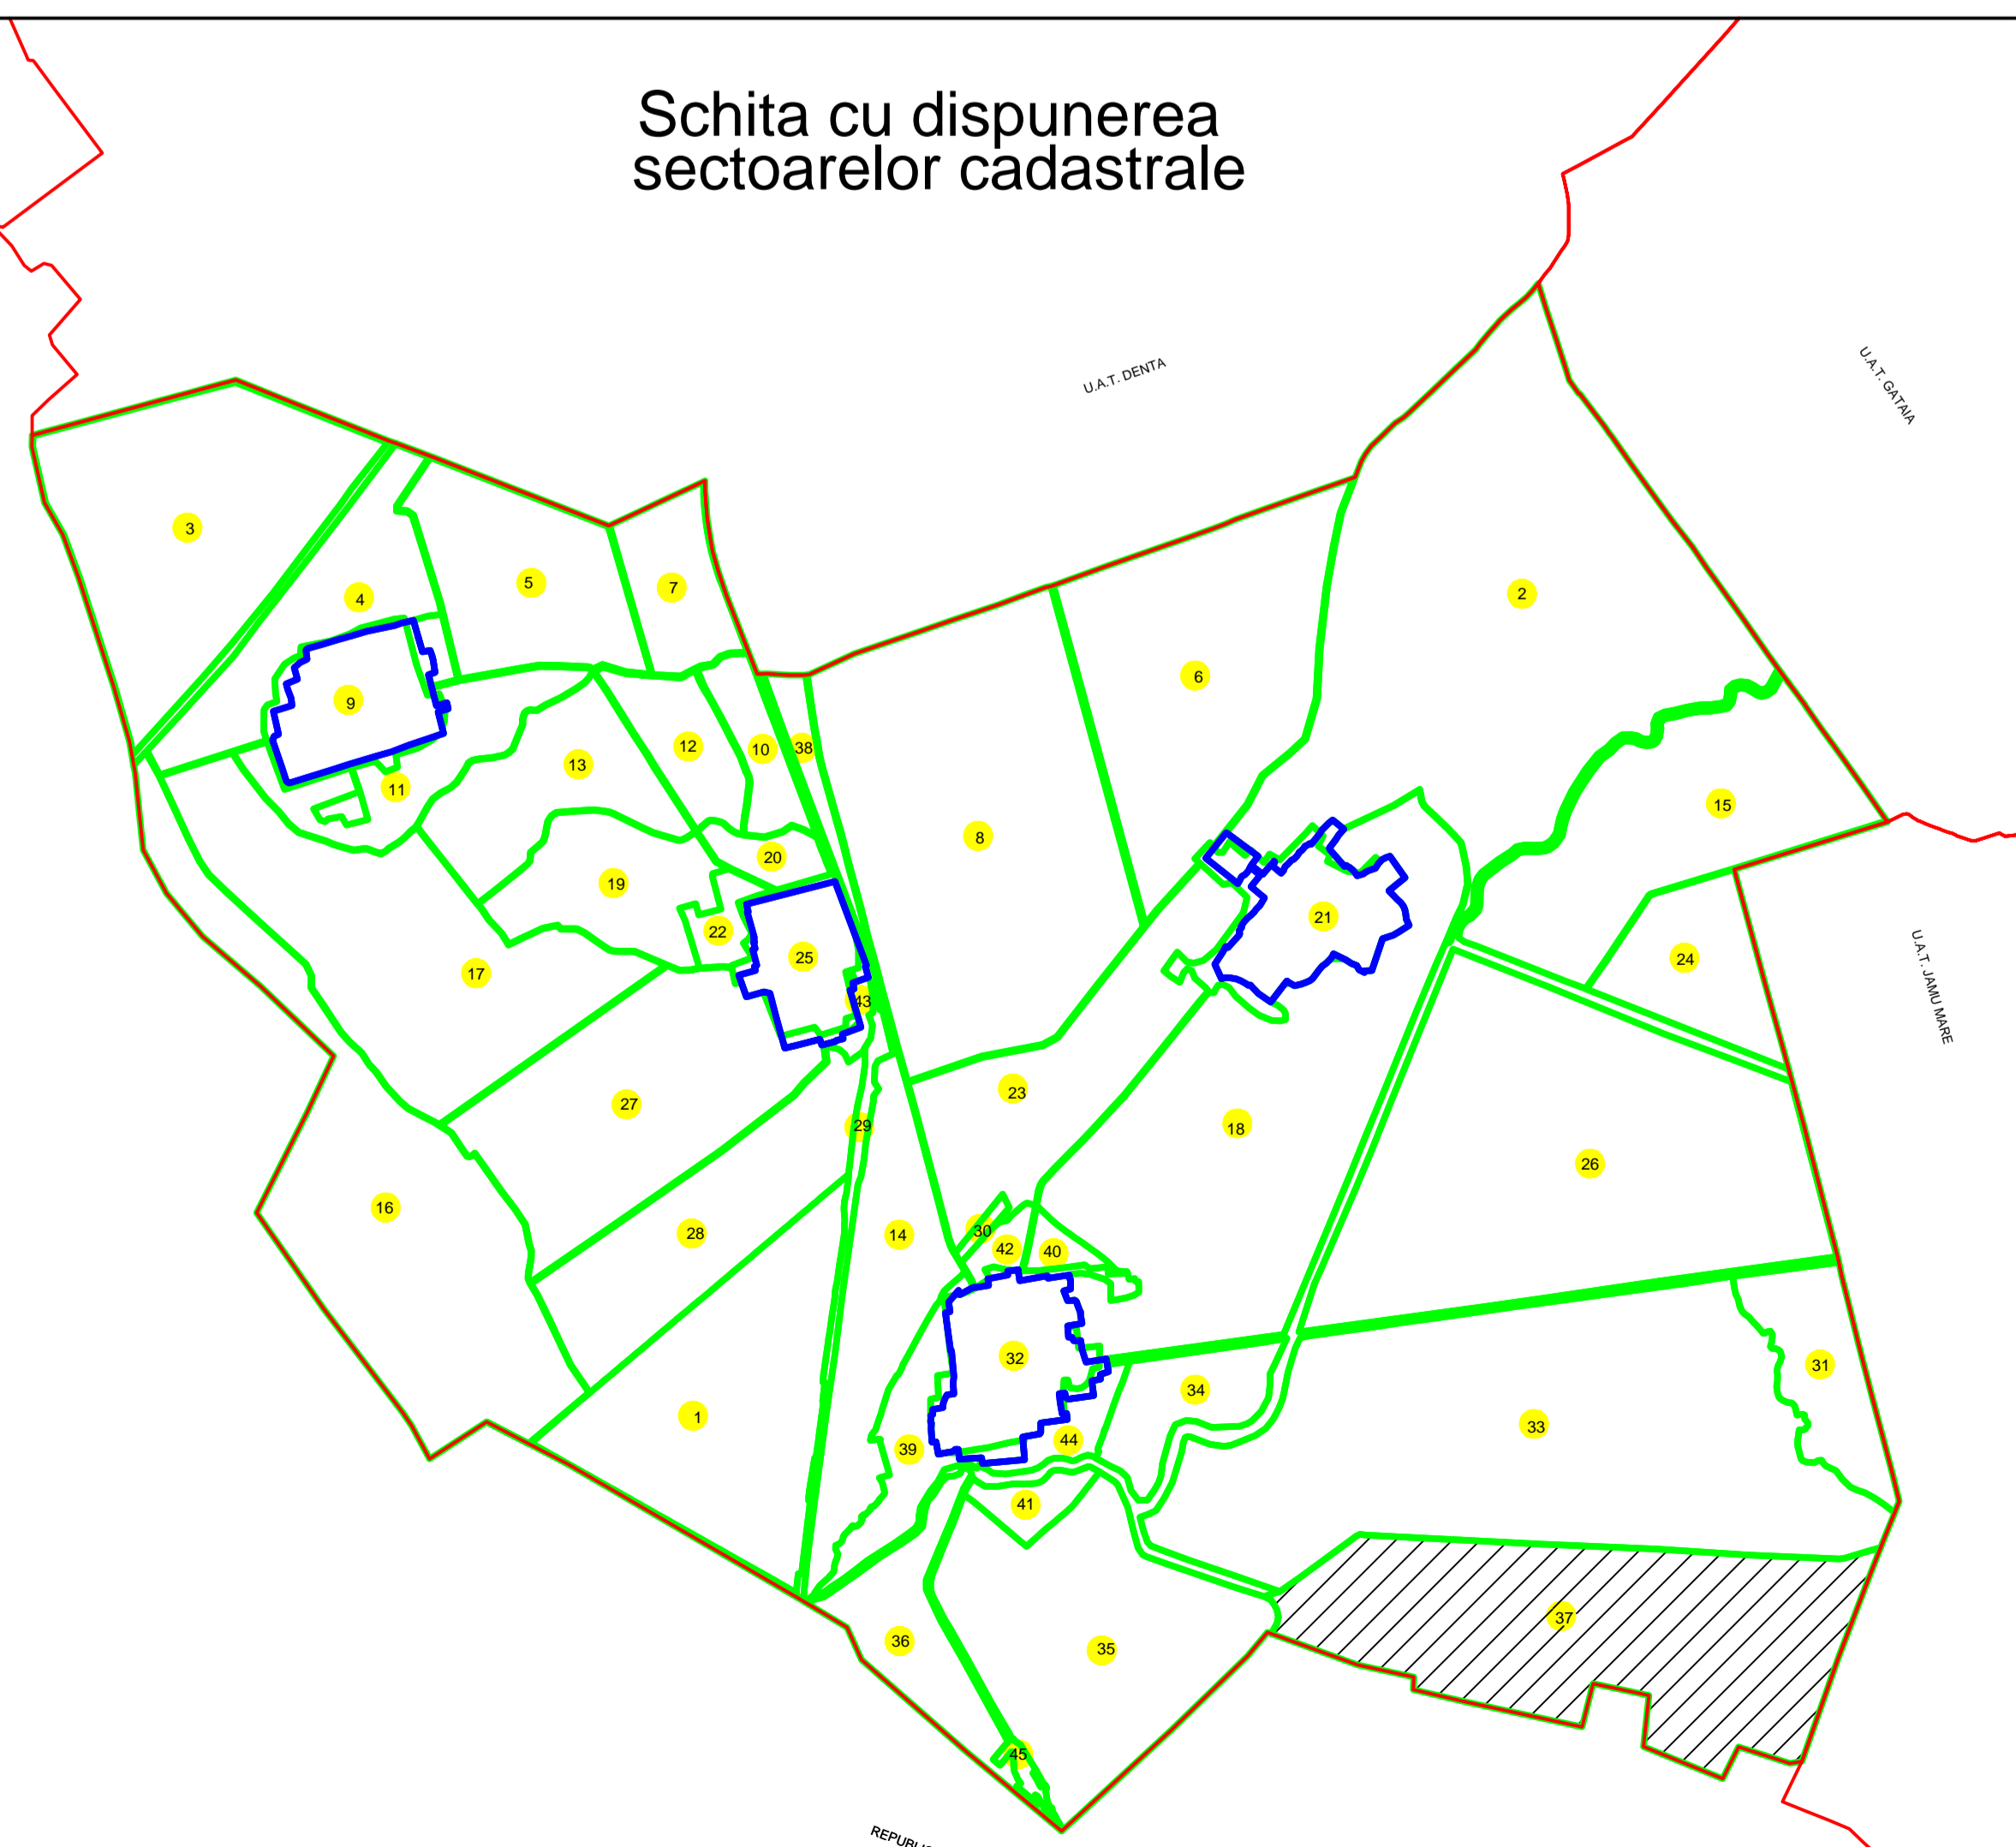

### LEGENDA

Numar Sector	<b>37</b>
ID imobil	5462
ID constructii	5462-C1
Limita sector	
Limita imobil	
Limita UAT	
Limita intravilan	
Limita constructie	

### SCHEMA DE RACORDARE A PLANSELOR

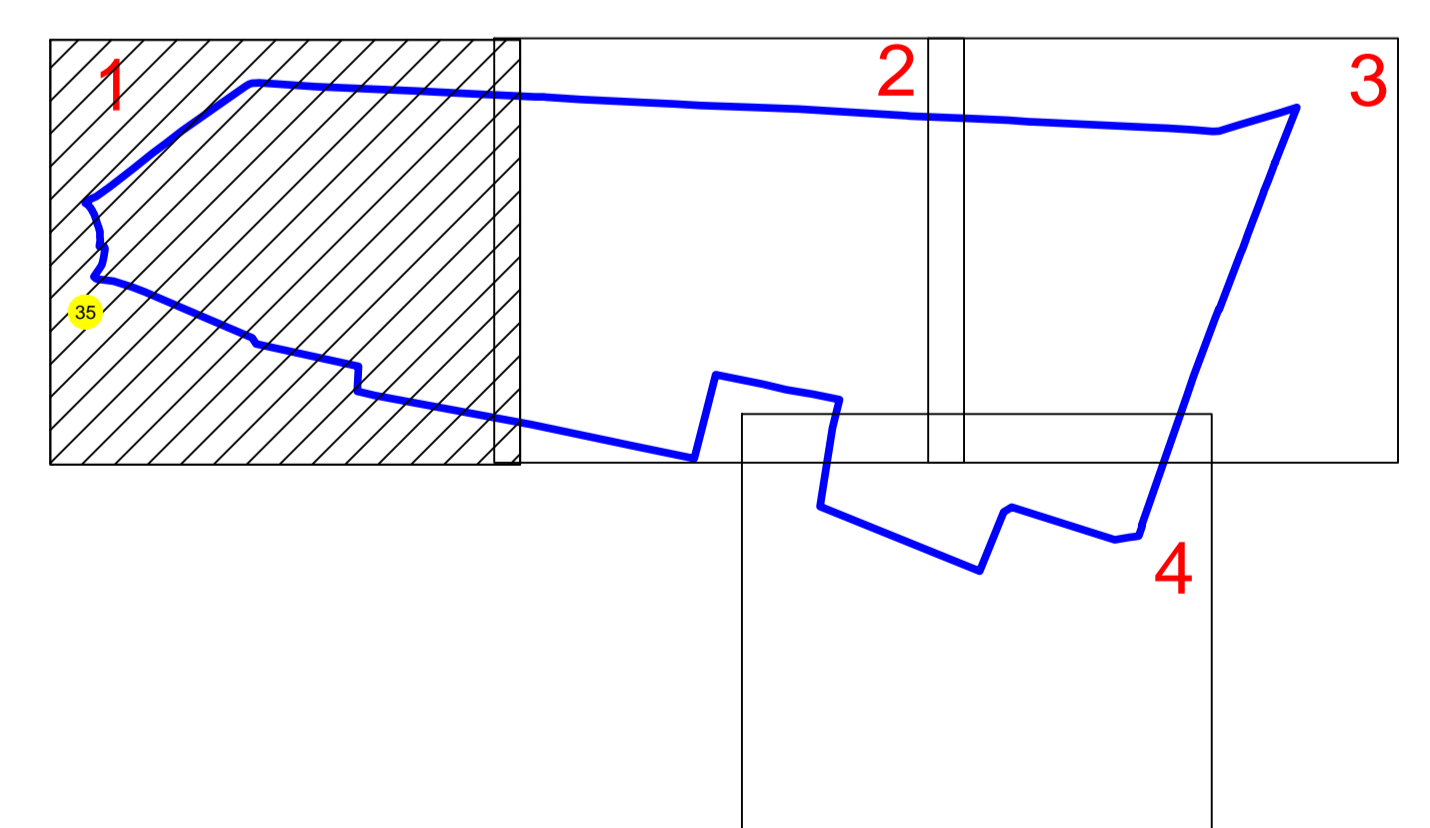

VIZAT,  
Presedinte Comisie (Nume, prenume si semnatura)

S.C. CONCRET CAD S.R.L.  
Data: 04.2023  
RO-B-J Nr. 2052/2021  
RO-B-F Nr. 1535/2012

Data .....  
Stampila