


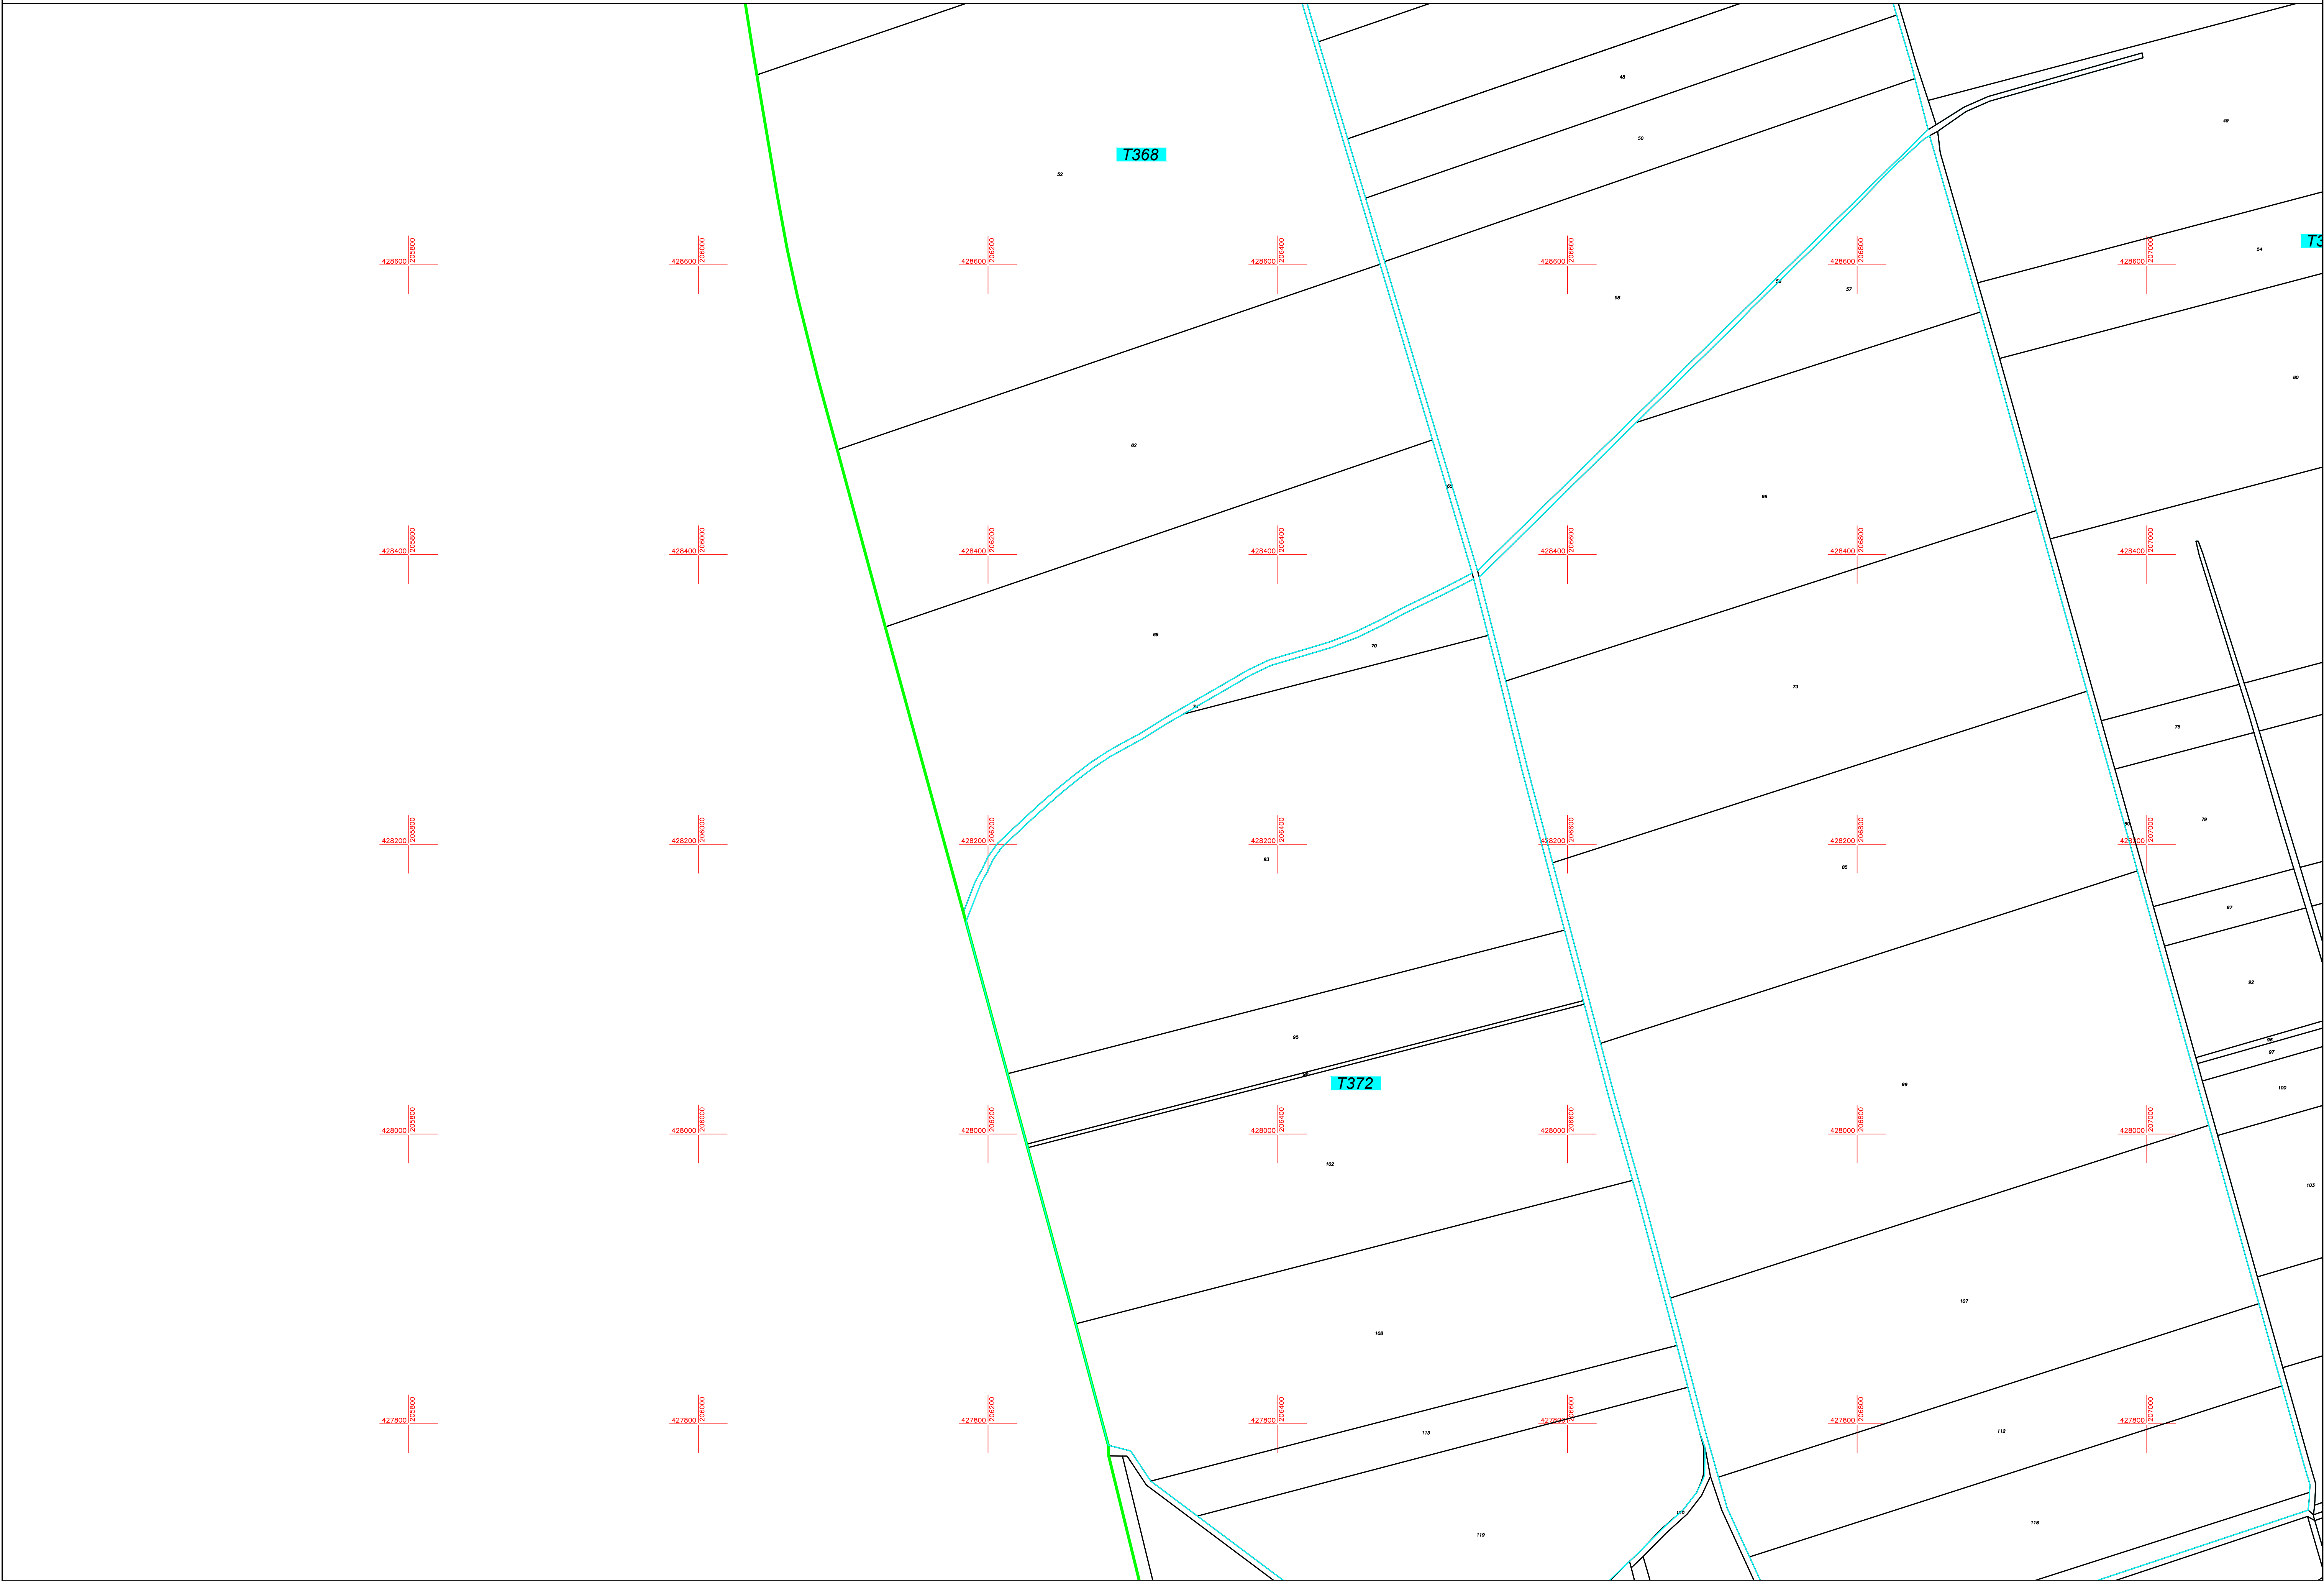


PLAN CADASTRAL
U.A.T.MORAVITA, JUDETUL TIMIS
Sector cadastral 8
scara 1:2000
Sistem de proiectie Stereografic 1970
Plansa numarul 3/7
COPIE SPRE PUBLICARE



PLAN CADASTRAL
U.A.T. MORAVITA JUDETUL TIMIS,
Scara 1:2000
Sistem de proiectie STEREO 70
SECTOR 8
Plansa 3/7




Schita cu dispunerea
sectoarelor cadastrale

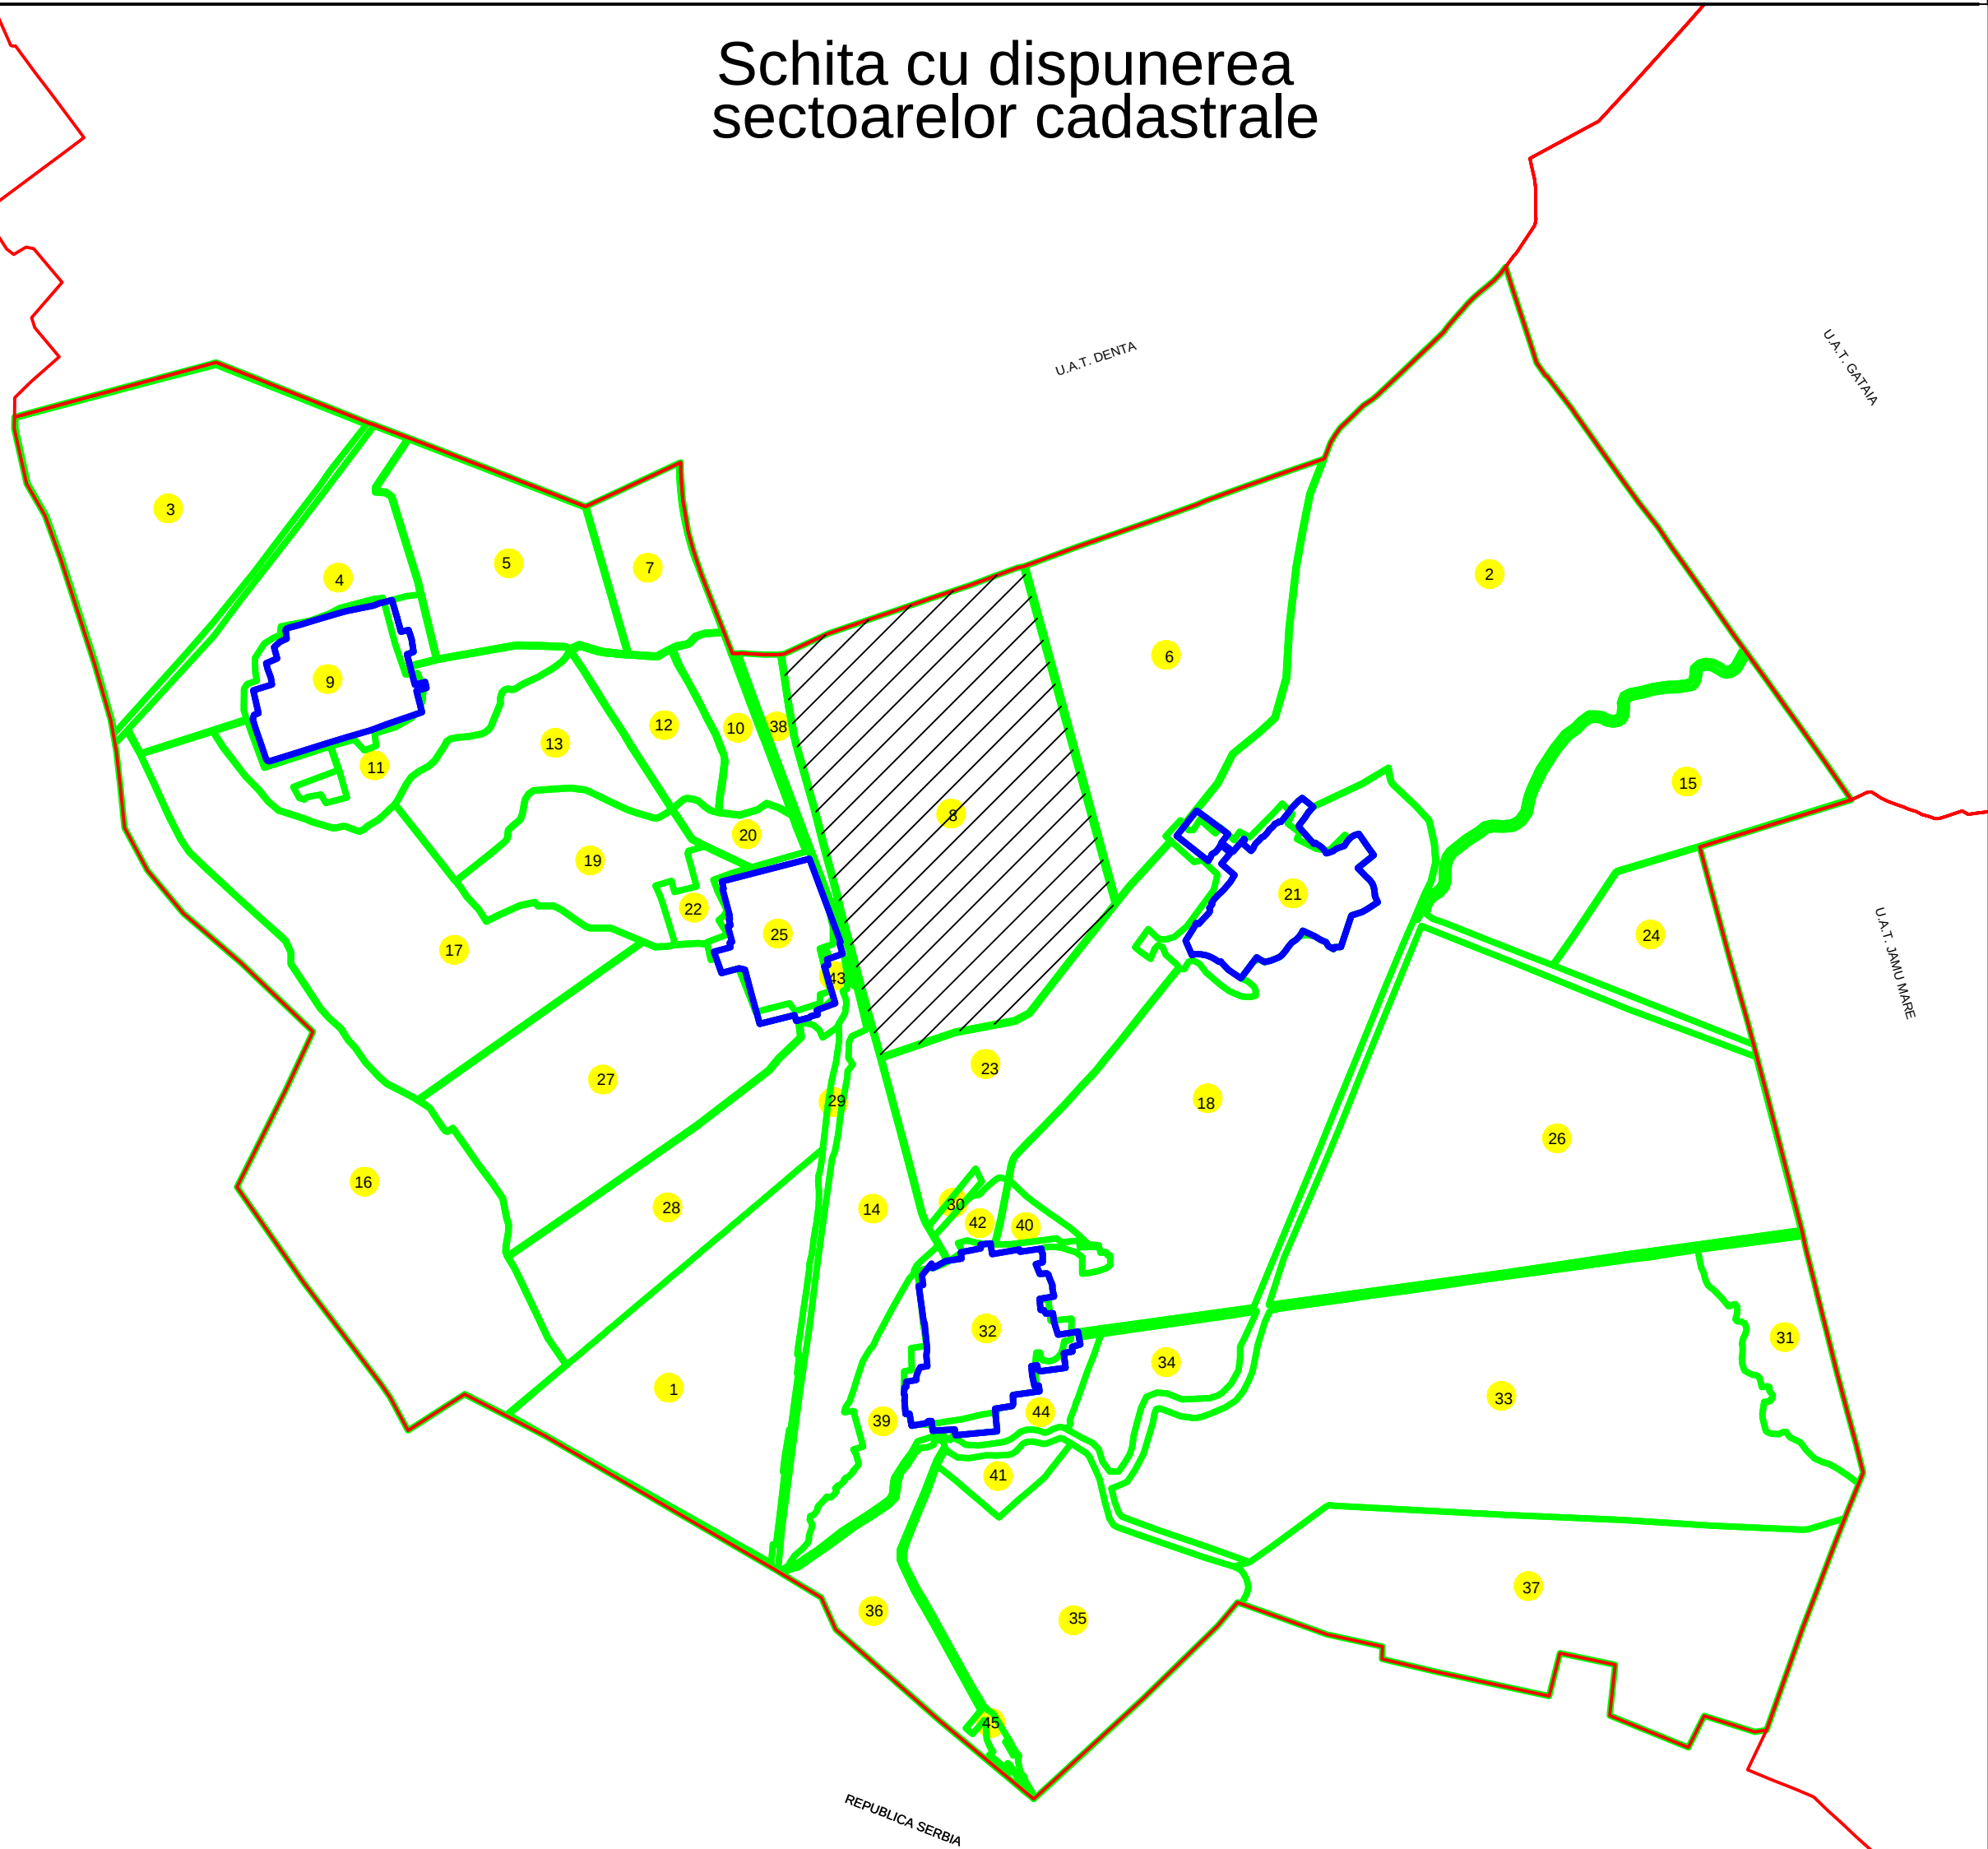

SCHITA CU DISPUNEREA
PLANSELOR U.A.T MORAVITA
JUDETUL TIMIS

LEGENDA	
Numar Sector	2
Cod constructie	C1
ID imobil	1 6 4
Limita sector	
Limita imobil	
Limita UAT	
Limita intravilan	
Limita constructie	

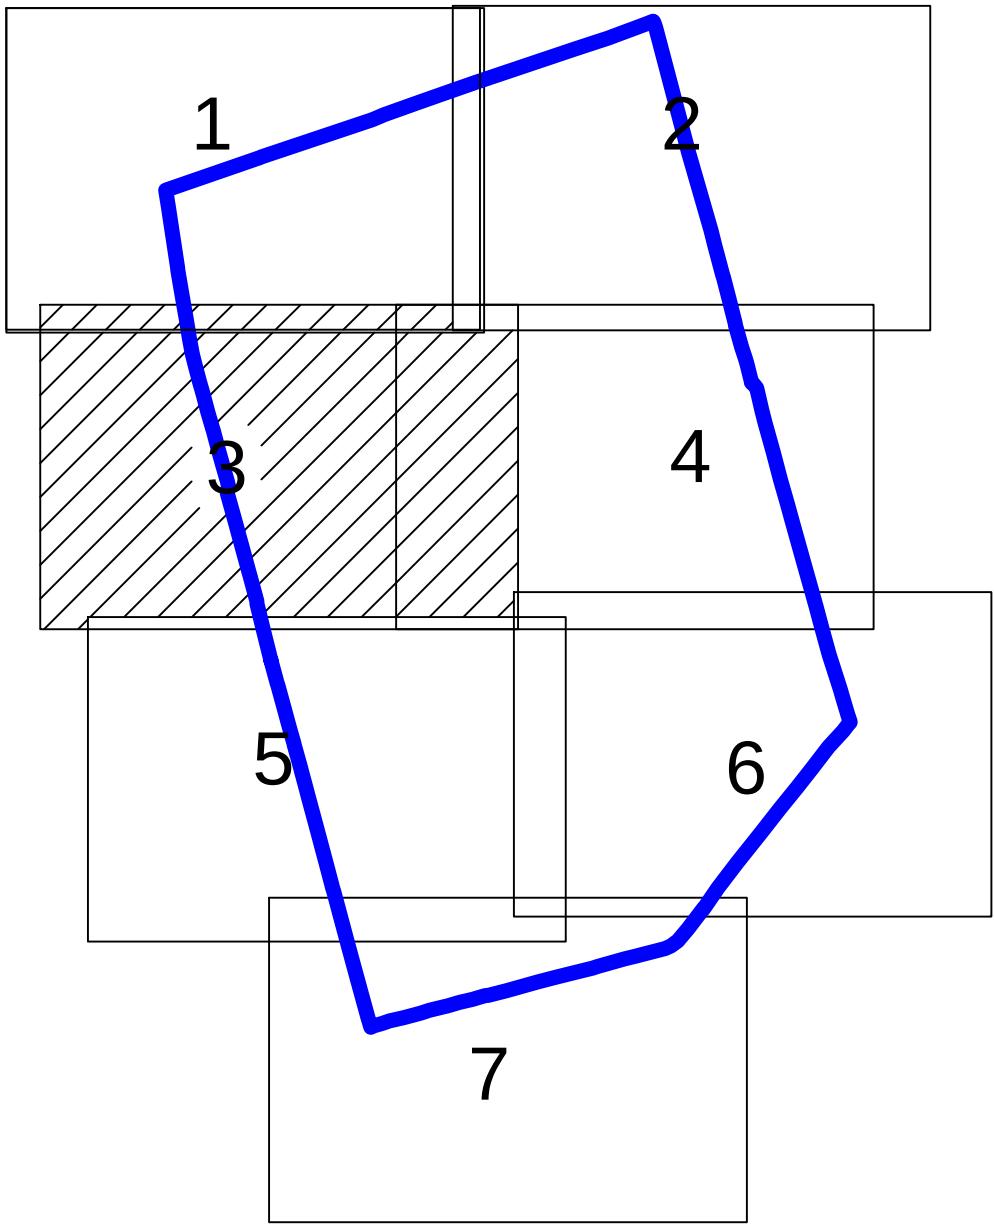

VIZAT,
Presedinte Comisie (Nume, prenume si semnatura)
.....

S.C. CONCRET CAD S.R.L.
Data: 04.2023

RO-B-J Nr. 2052/2021
RO-B-F Nr. 1535/2021

Data
Stampila