


**PLAN CADASTRAL**  
 UAT: Nadrag, judetul: TIMIS, Sect. cad. 7, plansa 7  
 Scara 1:2000  
 Sistem de proiectie: stereografic 1970  
 Spre Publicare

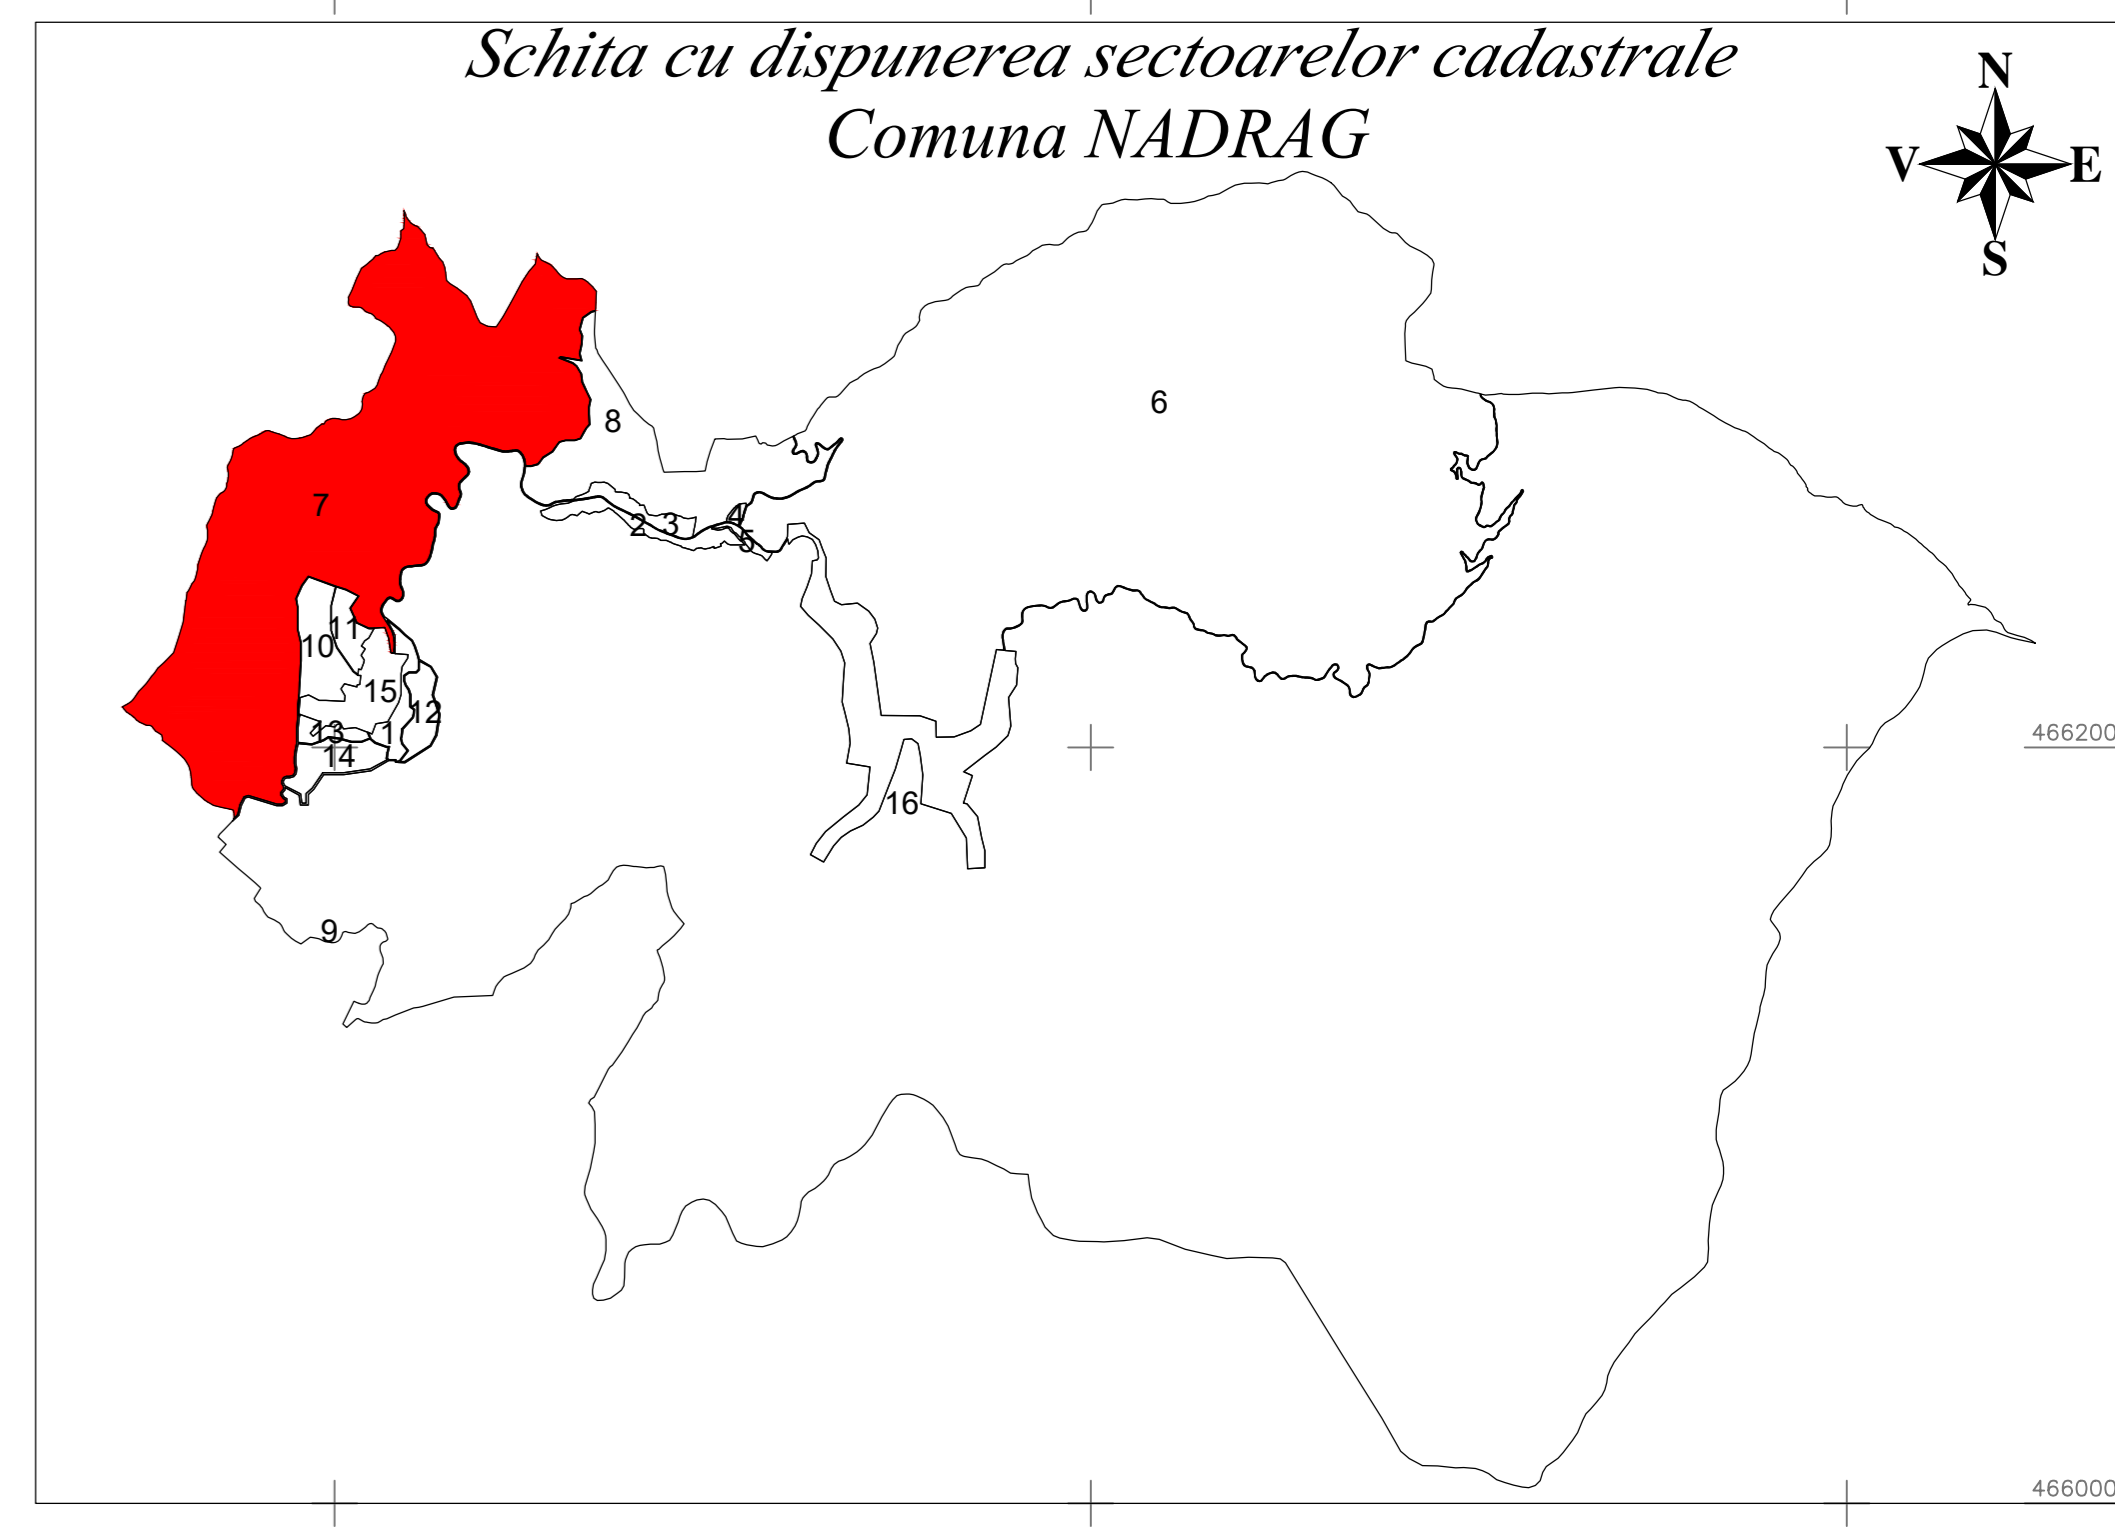

LEGENDA

Numar sectoare	7
Cod constructie	C1
ID imobil	15
Limita sector	15
Limita imobil	
Hidrografie	
Limita intravilan	
Limita tarita	
Numar tarita	101
Numar postel	376
Limita constructie	
Denumire intravilan	Intravilan

Executant: S.C. VIC-TOPO CONSULTANTA TEHNICA IMOBILIARA CADASTRU S.R.L.  
 Data: 22.04.2026

SCHEMA DE RACORDARE A PLANSELOR

	1	2
3	4	5
6	7	
8	9	