


PLAN CADASTRAL


UAT BUJORENI, Judetul VALCEA

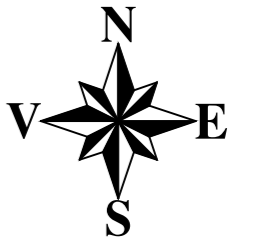


Scara 1:1000

Sistem de proiectie STEREO 70

SECTIUNEA : 23/ 53

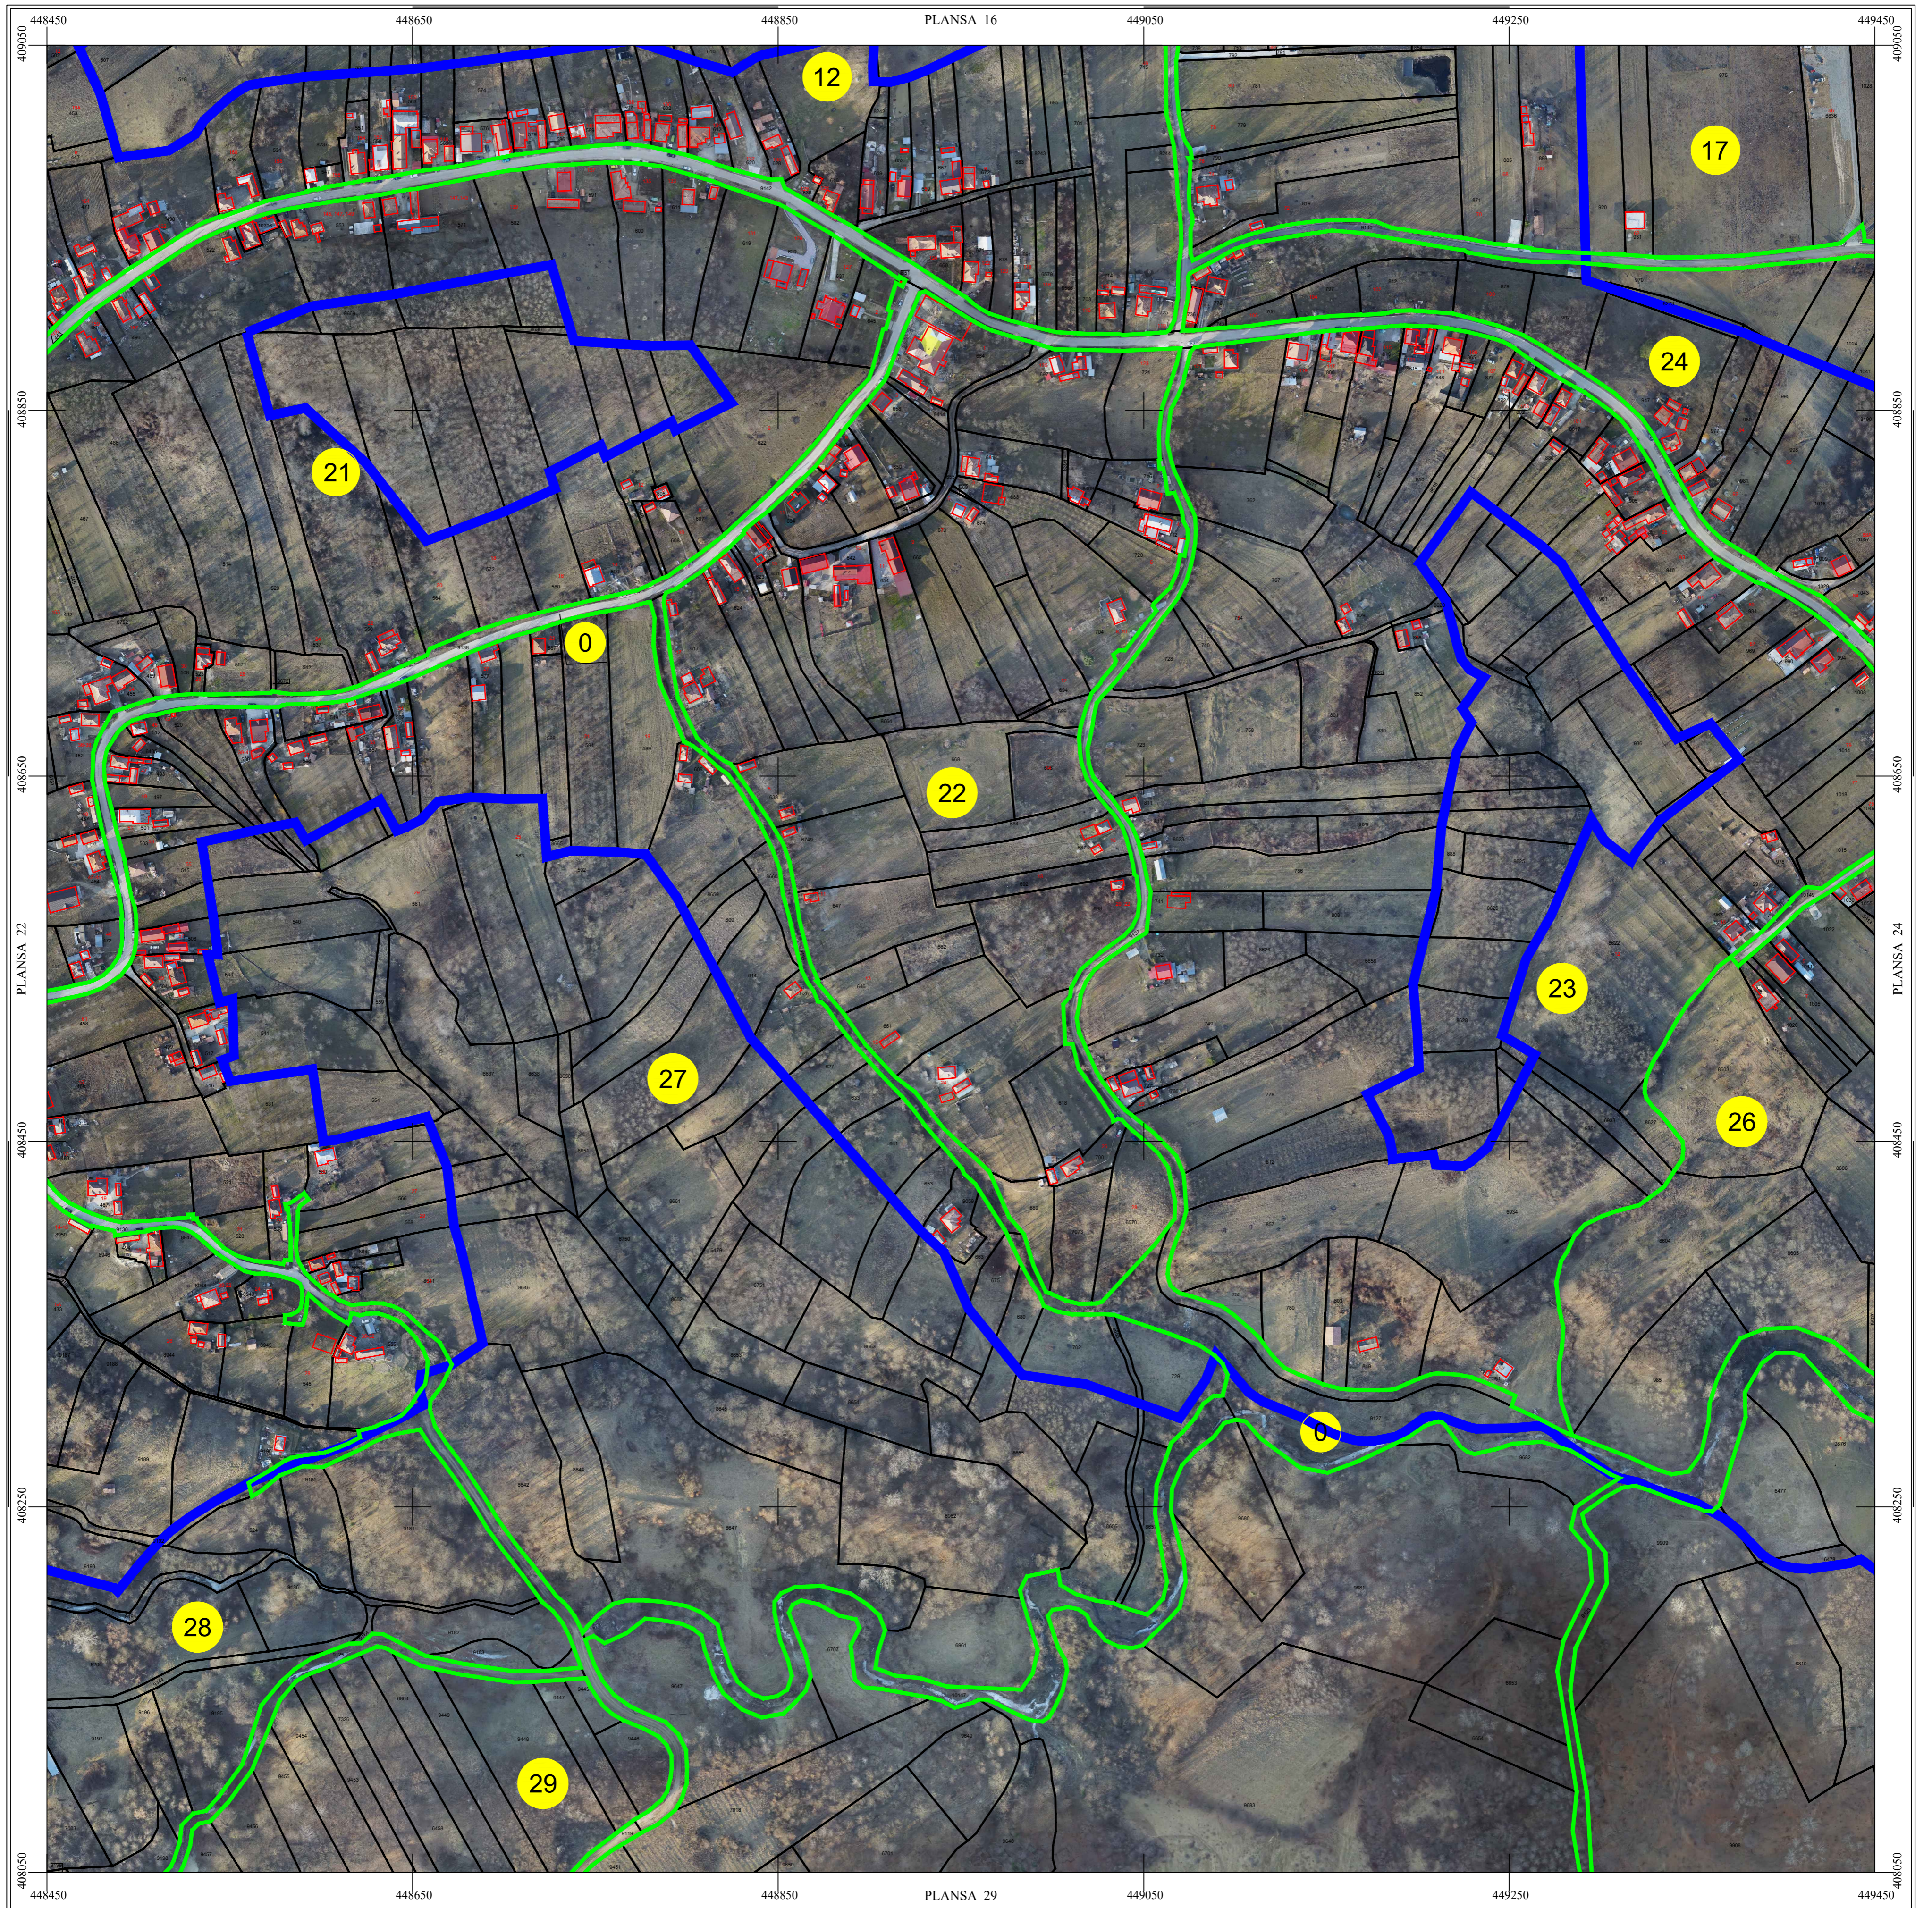

	1	2	3			
4	5	6	7	8		
9	10	11	12	13		
14	15	16	17	18	19	
20	21	22	23	24	25	
26	27	28	29	30	31	
32	33	34	35	36	37	
38	39	40	41	42	43	
44	45	46	47	48	49	50
		51	52	53		

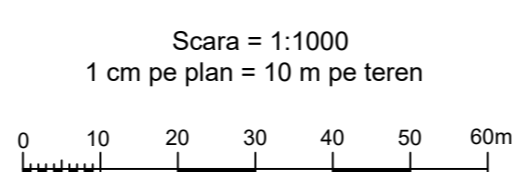

LEGENDĂ

BUJORENI	Denumire localitate
	Limita UAT
	Limita sector cadastral
	Limita intravilan
	Numar sector cadastral
Com. Vlădești	Vecini

S.C. CORNEL & CORNEL TOPOEXIM S.R.L.		AGENTIA NATIONALA DE CADASTRU SI PUBLICITATE IMOBILIARA	
Proiectat	ing. Dragos Necula	Scara 1:1000	Lucrari de inregistrare sistematica a imobilelor in Sistemul Integrat de Cadastru si Carte funciara
Măsurat	ing. Mihai Daniel		
Calculat	ing. Andra Aesinte	Data Aprilie 2026	UAT BUJORENI
Editat	ing. Ruxandra Draghici		
Aprobat	ing. Dragos Necula		