

# PLAN CADASTRAL


## UAT BUJORENI, Judetul VALCEA



Scara 1:1000

Sistem de proiectie STEREO 70

SECTIUNEA : 24/ 53

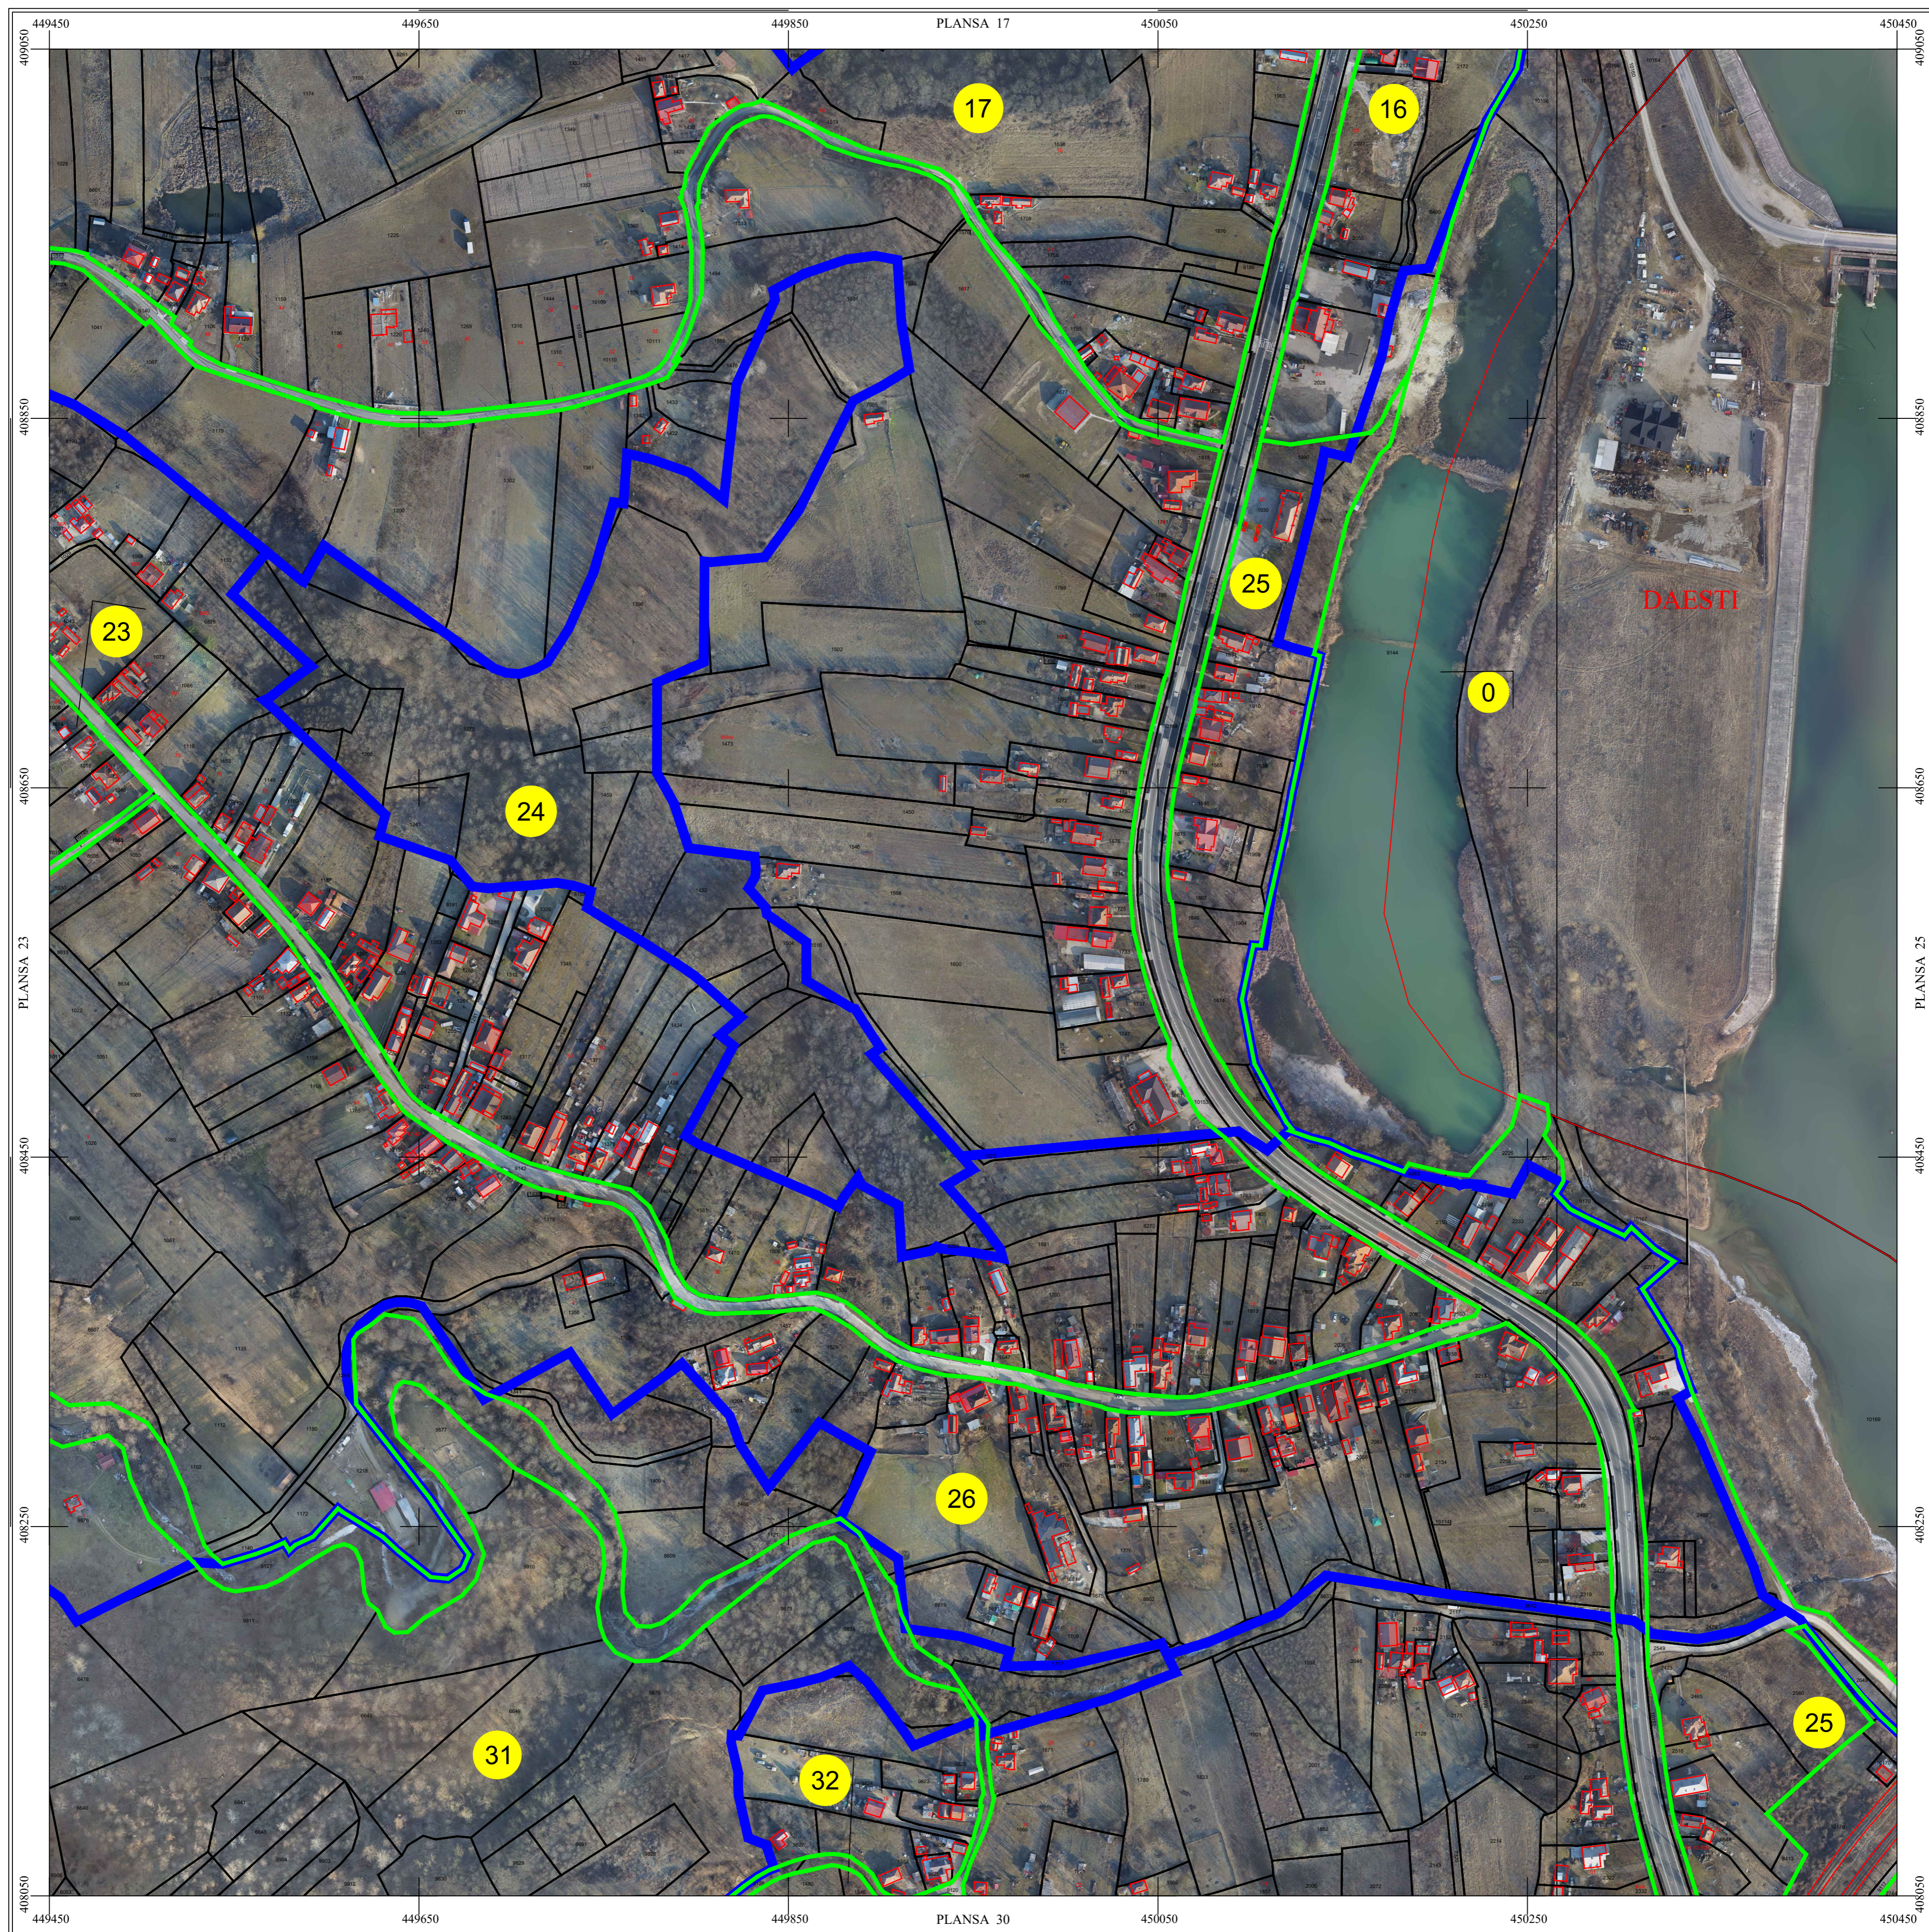

	1	2	3			
4	5	6	7	8		
9	10	11	12	13		
14	15	16	17	18	19	
20	21	22	23	24	25	
26	27	28	29	30	31	
32	33	34	35	36	37	
38	39	40	41	42	43	
44	45	46	47	48	49	50
		51	52	53		

Scara = 1:1000  
1 cm pe plan = 10 m pe teren

### LEGENDĂ

BUJORENI	Denumire localitate
	Limita UAT
	Limita sector cadastral
	Limita intravilan
	Numar sector cadastral
Com. Vlădești	Vecini

S.C. CORNEL & CORNEL TOPOEXIM S.R.L.		AGENTIA NATIONALA DE CADASTRU SI PUBLICITATE IMOBILIARA	
Proiectat	ing. Dragos Necula	Scara 1:1000	<b>Lucrari de inregistrare sistematica a imobilelor in Sistemul Integrat de Cadastru si Carte funciara</b>
Măsurat	ing. Mihai Daniel		
Calculat	ing. Andra Aesinte	Data Aprilie 2026	<b>UAT BUJORENI</b>
Editat	ing. Ruxandra Draghici		
Aprobat	ing. Dragos Necula		