

PLAN CADASTRAL



UAT BUJORENI, Judetul VALCEA



Scara 1:1000

Sistem de proiectie STEREO 70


SECTIUNEA : 28/ 53

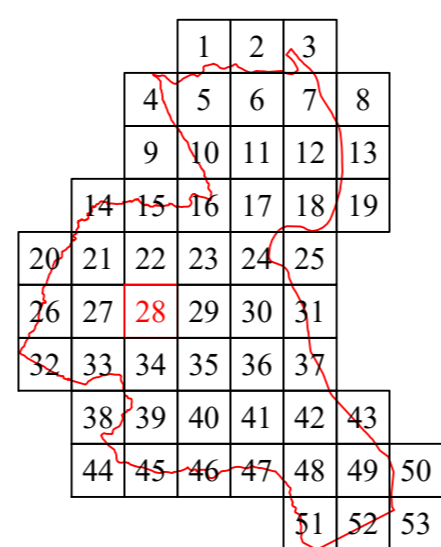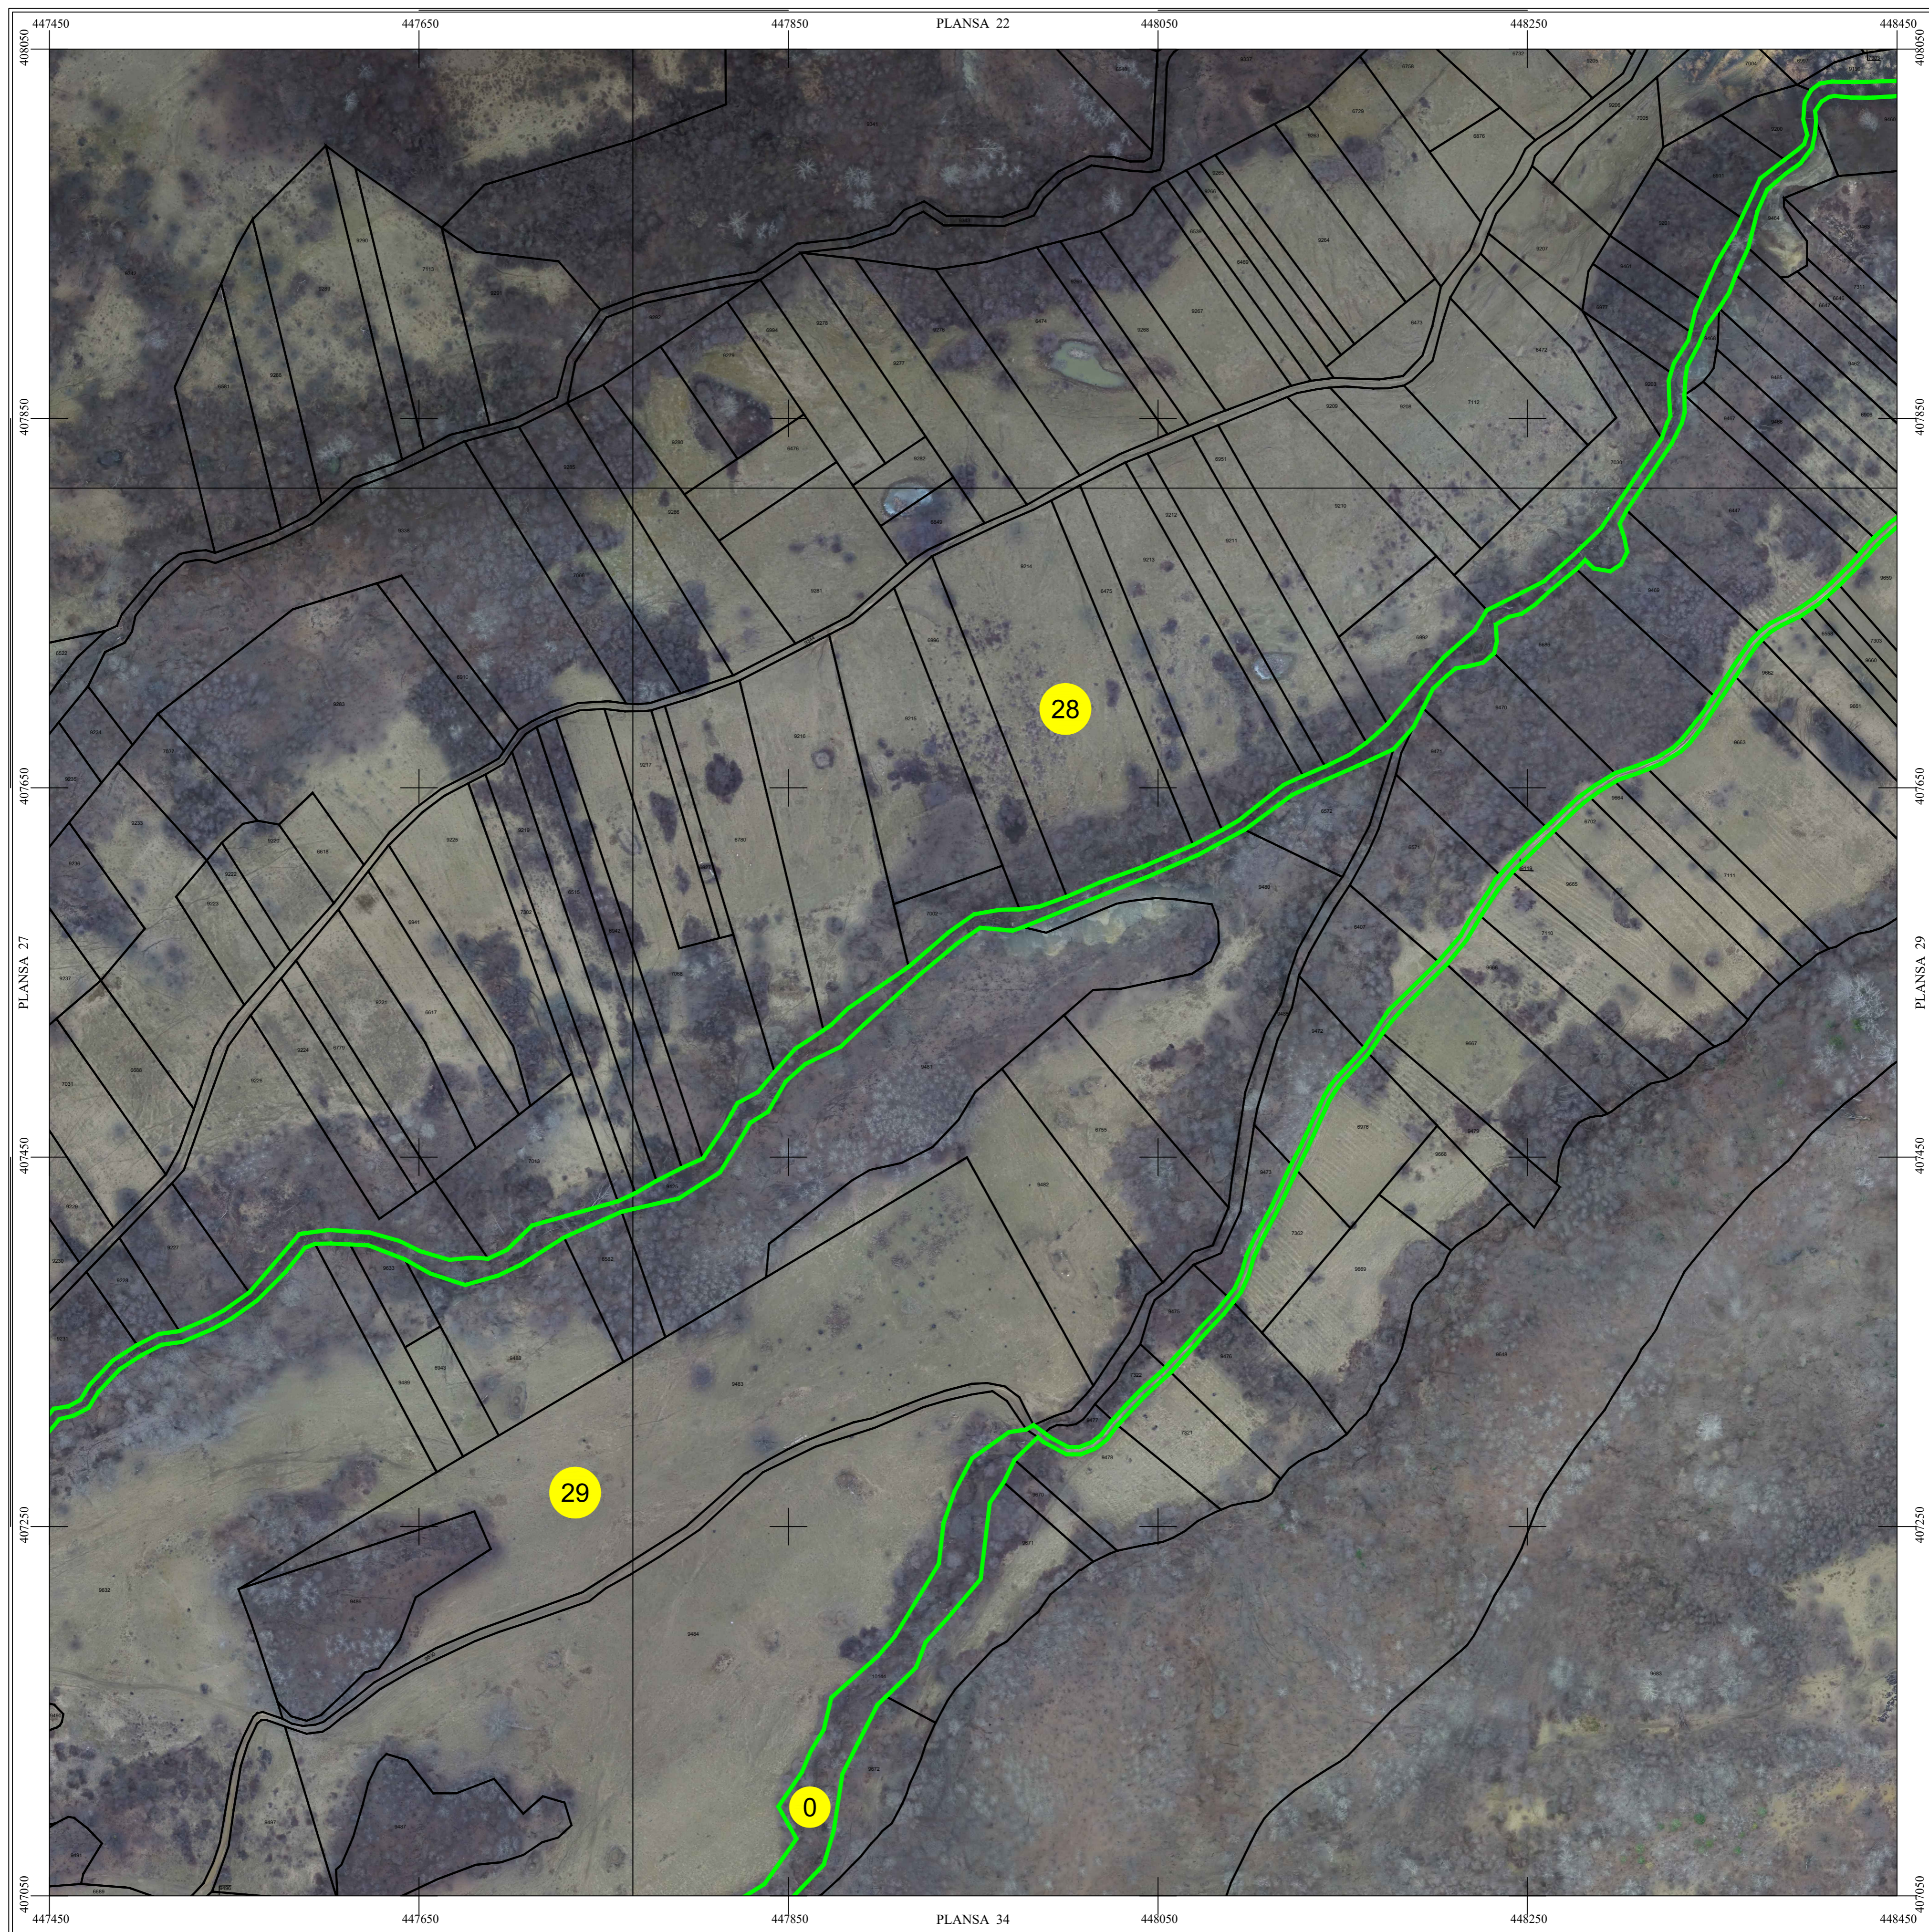

LEGENDĂ

| | |
|---------------|-------------------------|
| BUJORENI | Denumire localitate |
| | Limita UAT |
| | Limita sector cadastral |
| | Limita intravilan |
| | Numar sector cadastral |
| Com. Vlădești | Vecini |

Scara = 1:1000
1 cm pe plan = 10 m pe teren

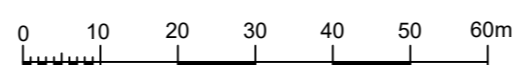

| | | | |
|--------------------------------------|------------------------|---|--|
| S.C. CORNEL & CORNEL TOPOEXIM S.R.L. | | AGENTIA NATIONALA DE CADASTRU SI PUBLICITATE IMOBILIARA | |
| Proiectat | ing. Dragos Necula | Scara 1:1000 | Lucrari de inregistrare sistematica a imobilelor in Sistemul Integrat de Cadastru si Carte funciara |
| Măsurat | ing. Mihai Daniel | | |
| Calculat | ing. Andra Aesinte | Data Aprilie 2026 | UAT BUJORENI |
| Editat | ing. Ruxandra Draghici | | |
| Aprobat | ing. Dragos Necula | | |