


# PLAN CADASTRAL




## UAT BUJORENI, Judetul VALCEA

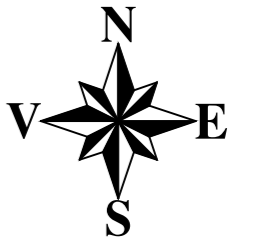

Scara 1:1000

Sistem de proiectie STEREO 70

SECTIUNEA : 37/ 53

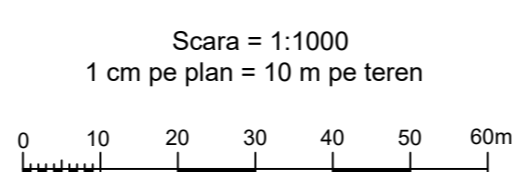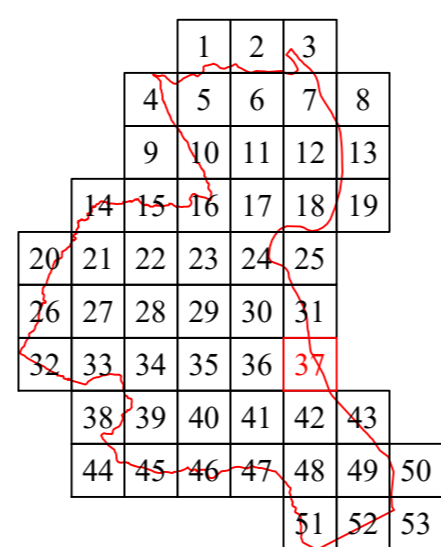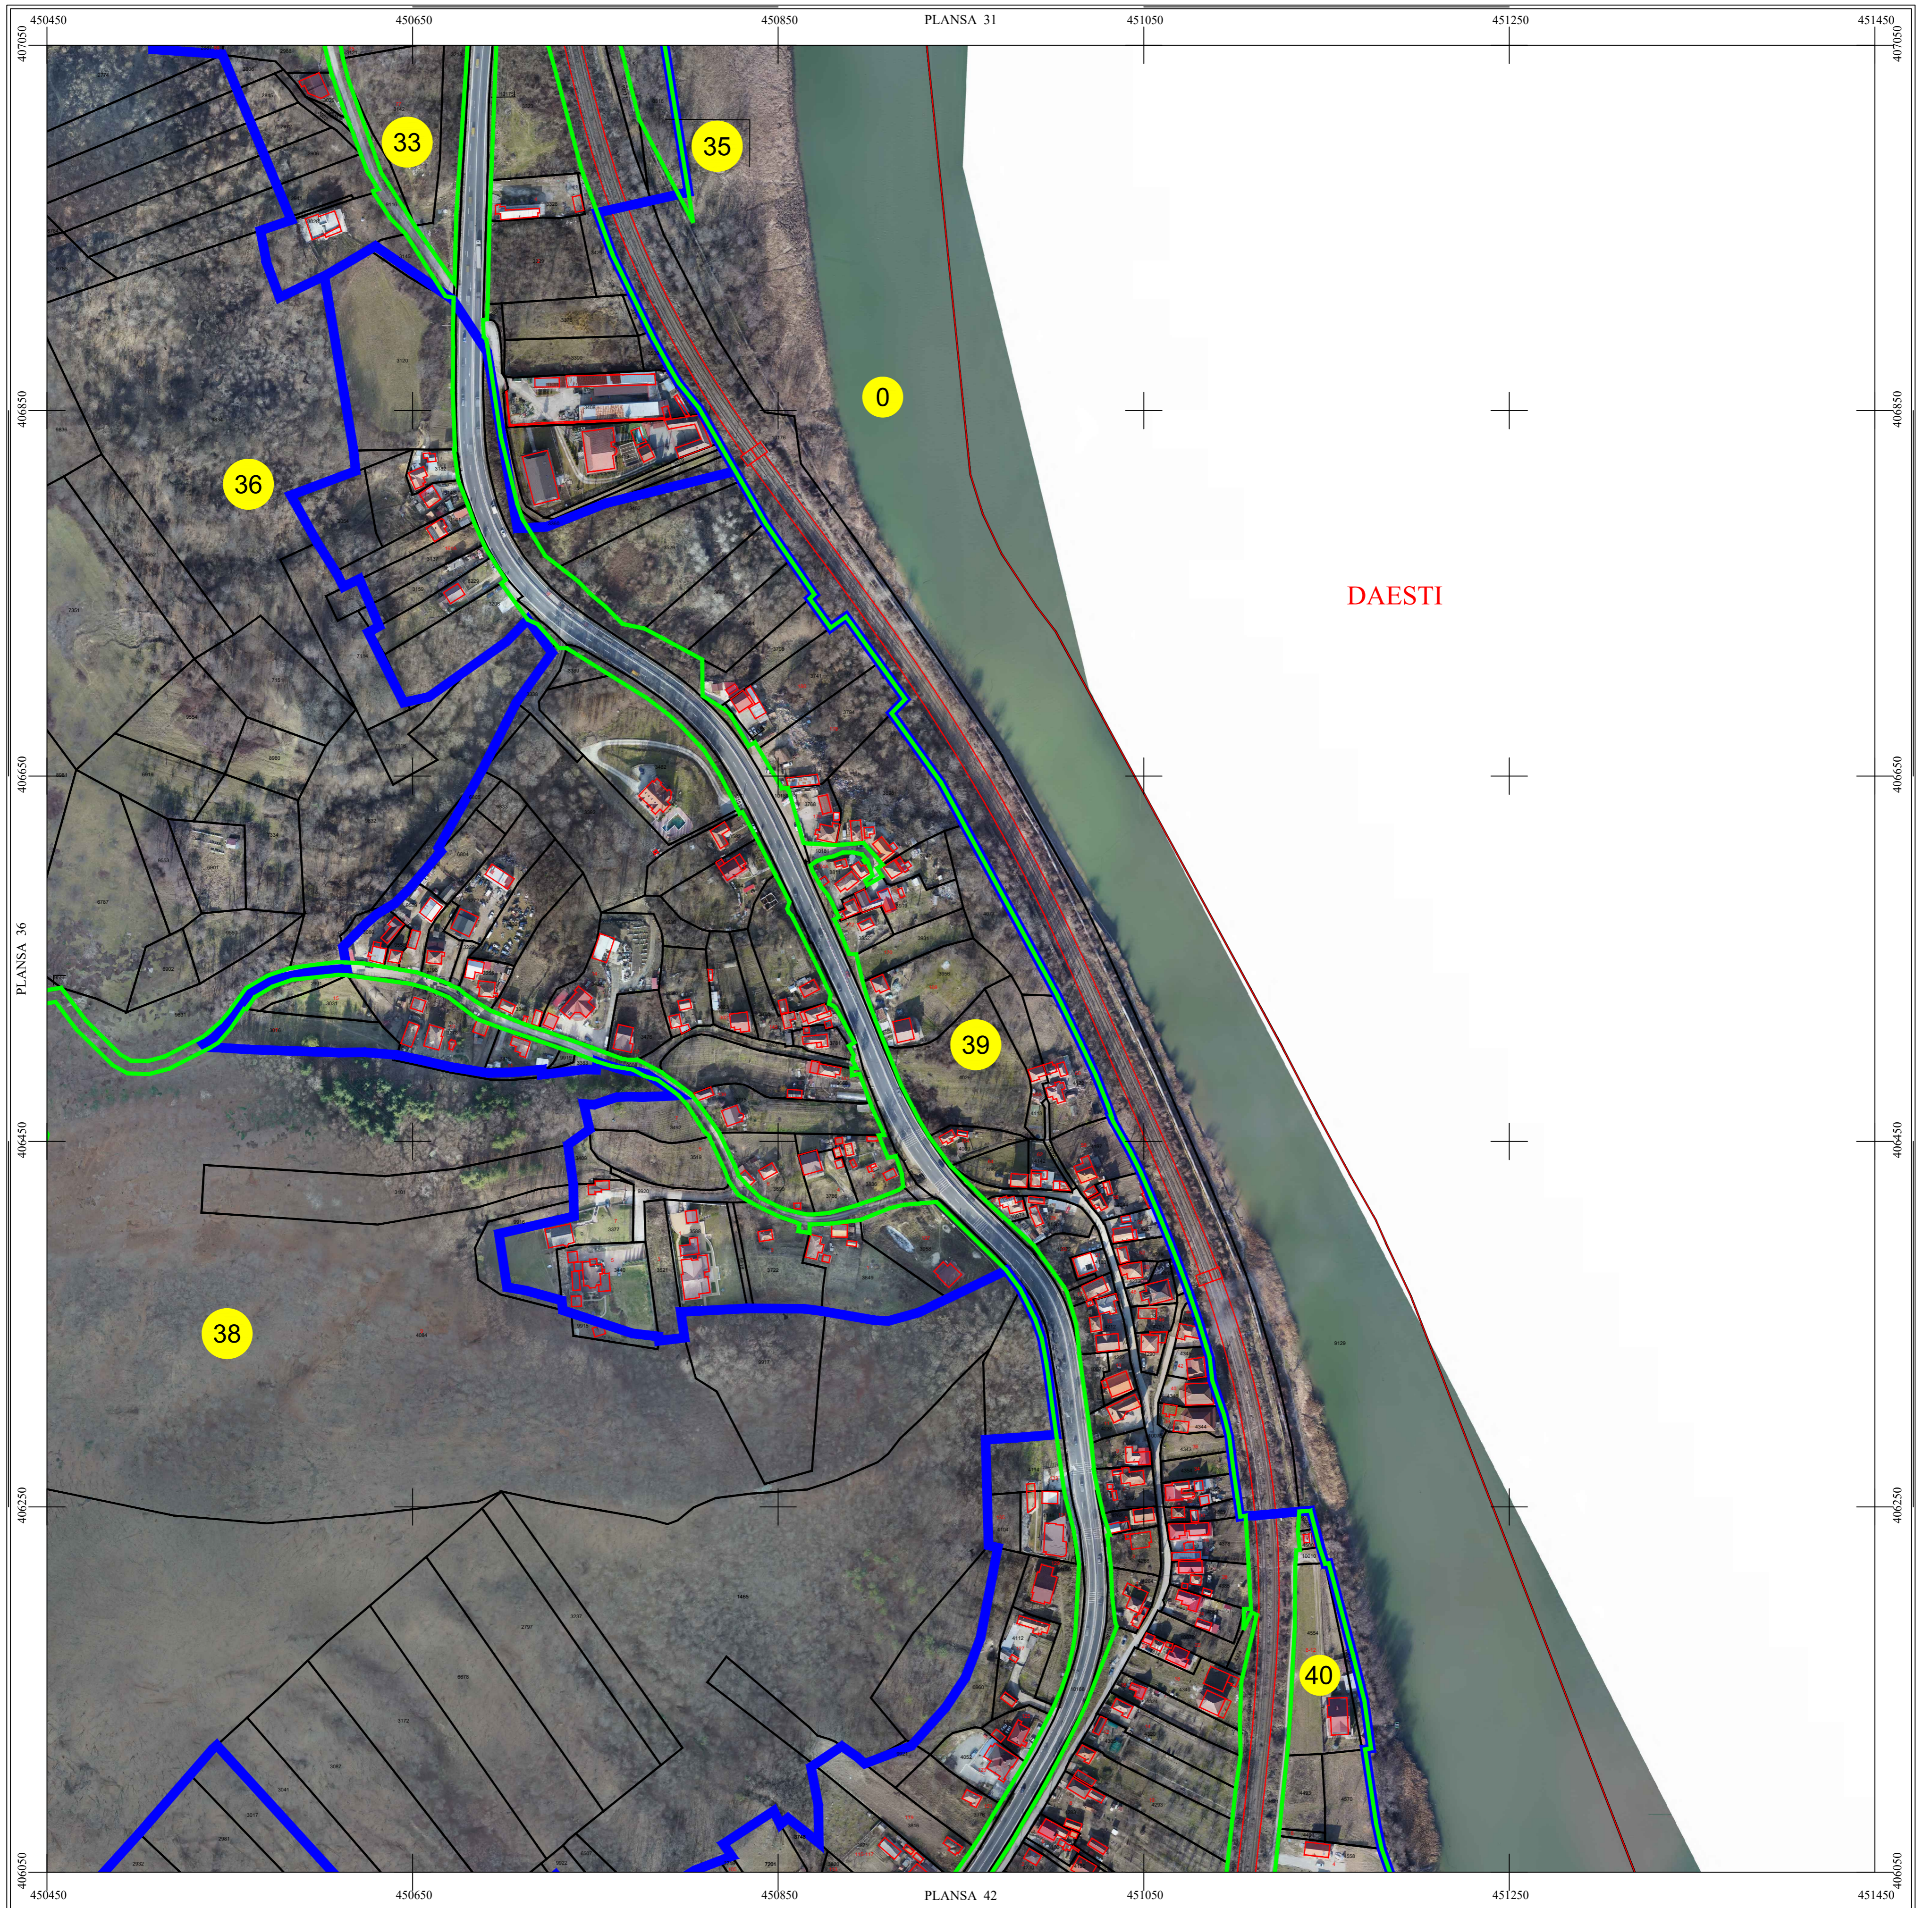

### LEGENDĂ

BUJORENI	Denumire localitate
	Limita UAT
	Limita sector cadastral
	Limita intravilan
	Numar sector cadastral
Com. Vlădești	Vecini

S.C. CORNEL & CORNEL TOPOEXIM S.R.L.		AGENTIA NATIONALA DE CADASTRU SI PUBLICITATE IMOBILIARA	
Proiectat	ing. Dragos Necula	Scara 1:1000	<b>Lucrari de inregistrare sistematica a imobilelor in Sistemul Integrat de Cadastru si Carte funciara</b> <b>UAT BUJORENI</b>
Măsurat	ing. Mihai Daniel		
Calculat	ing. Andra Aesinte	Data Aprilie 2026	
Editat	ing. Ruxandra Draghici		
Aprobat	ing. Dragos Necula		