


# PLAN CADASTRAL



## UAT BUJORENI, Judetul VALCEA

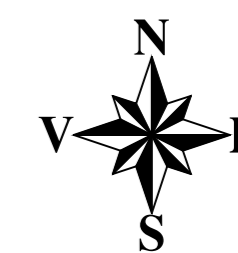

Scara 1:1000

Sistem de proiectie STEREO 70

SECTIUNEA : 18/ 53

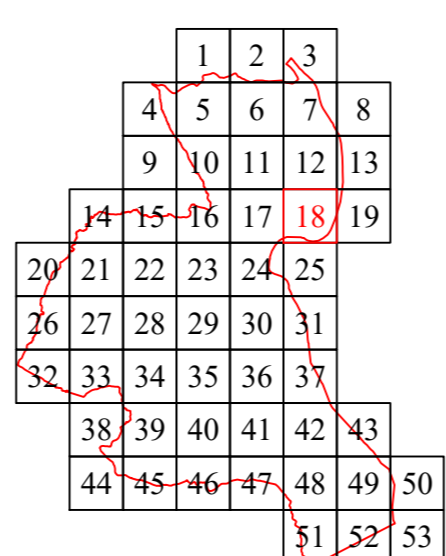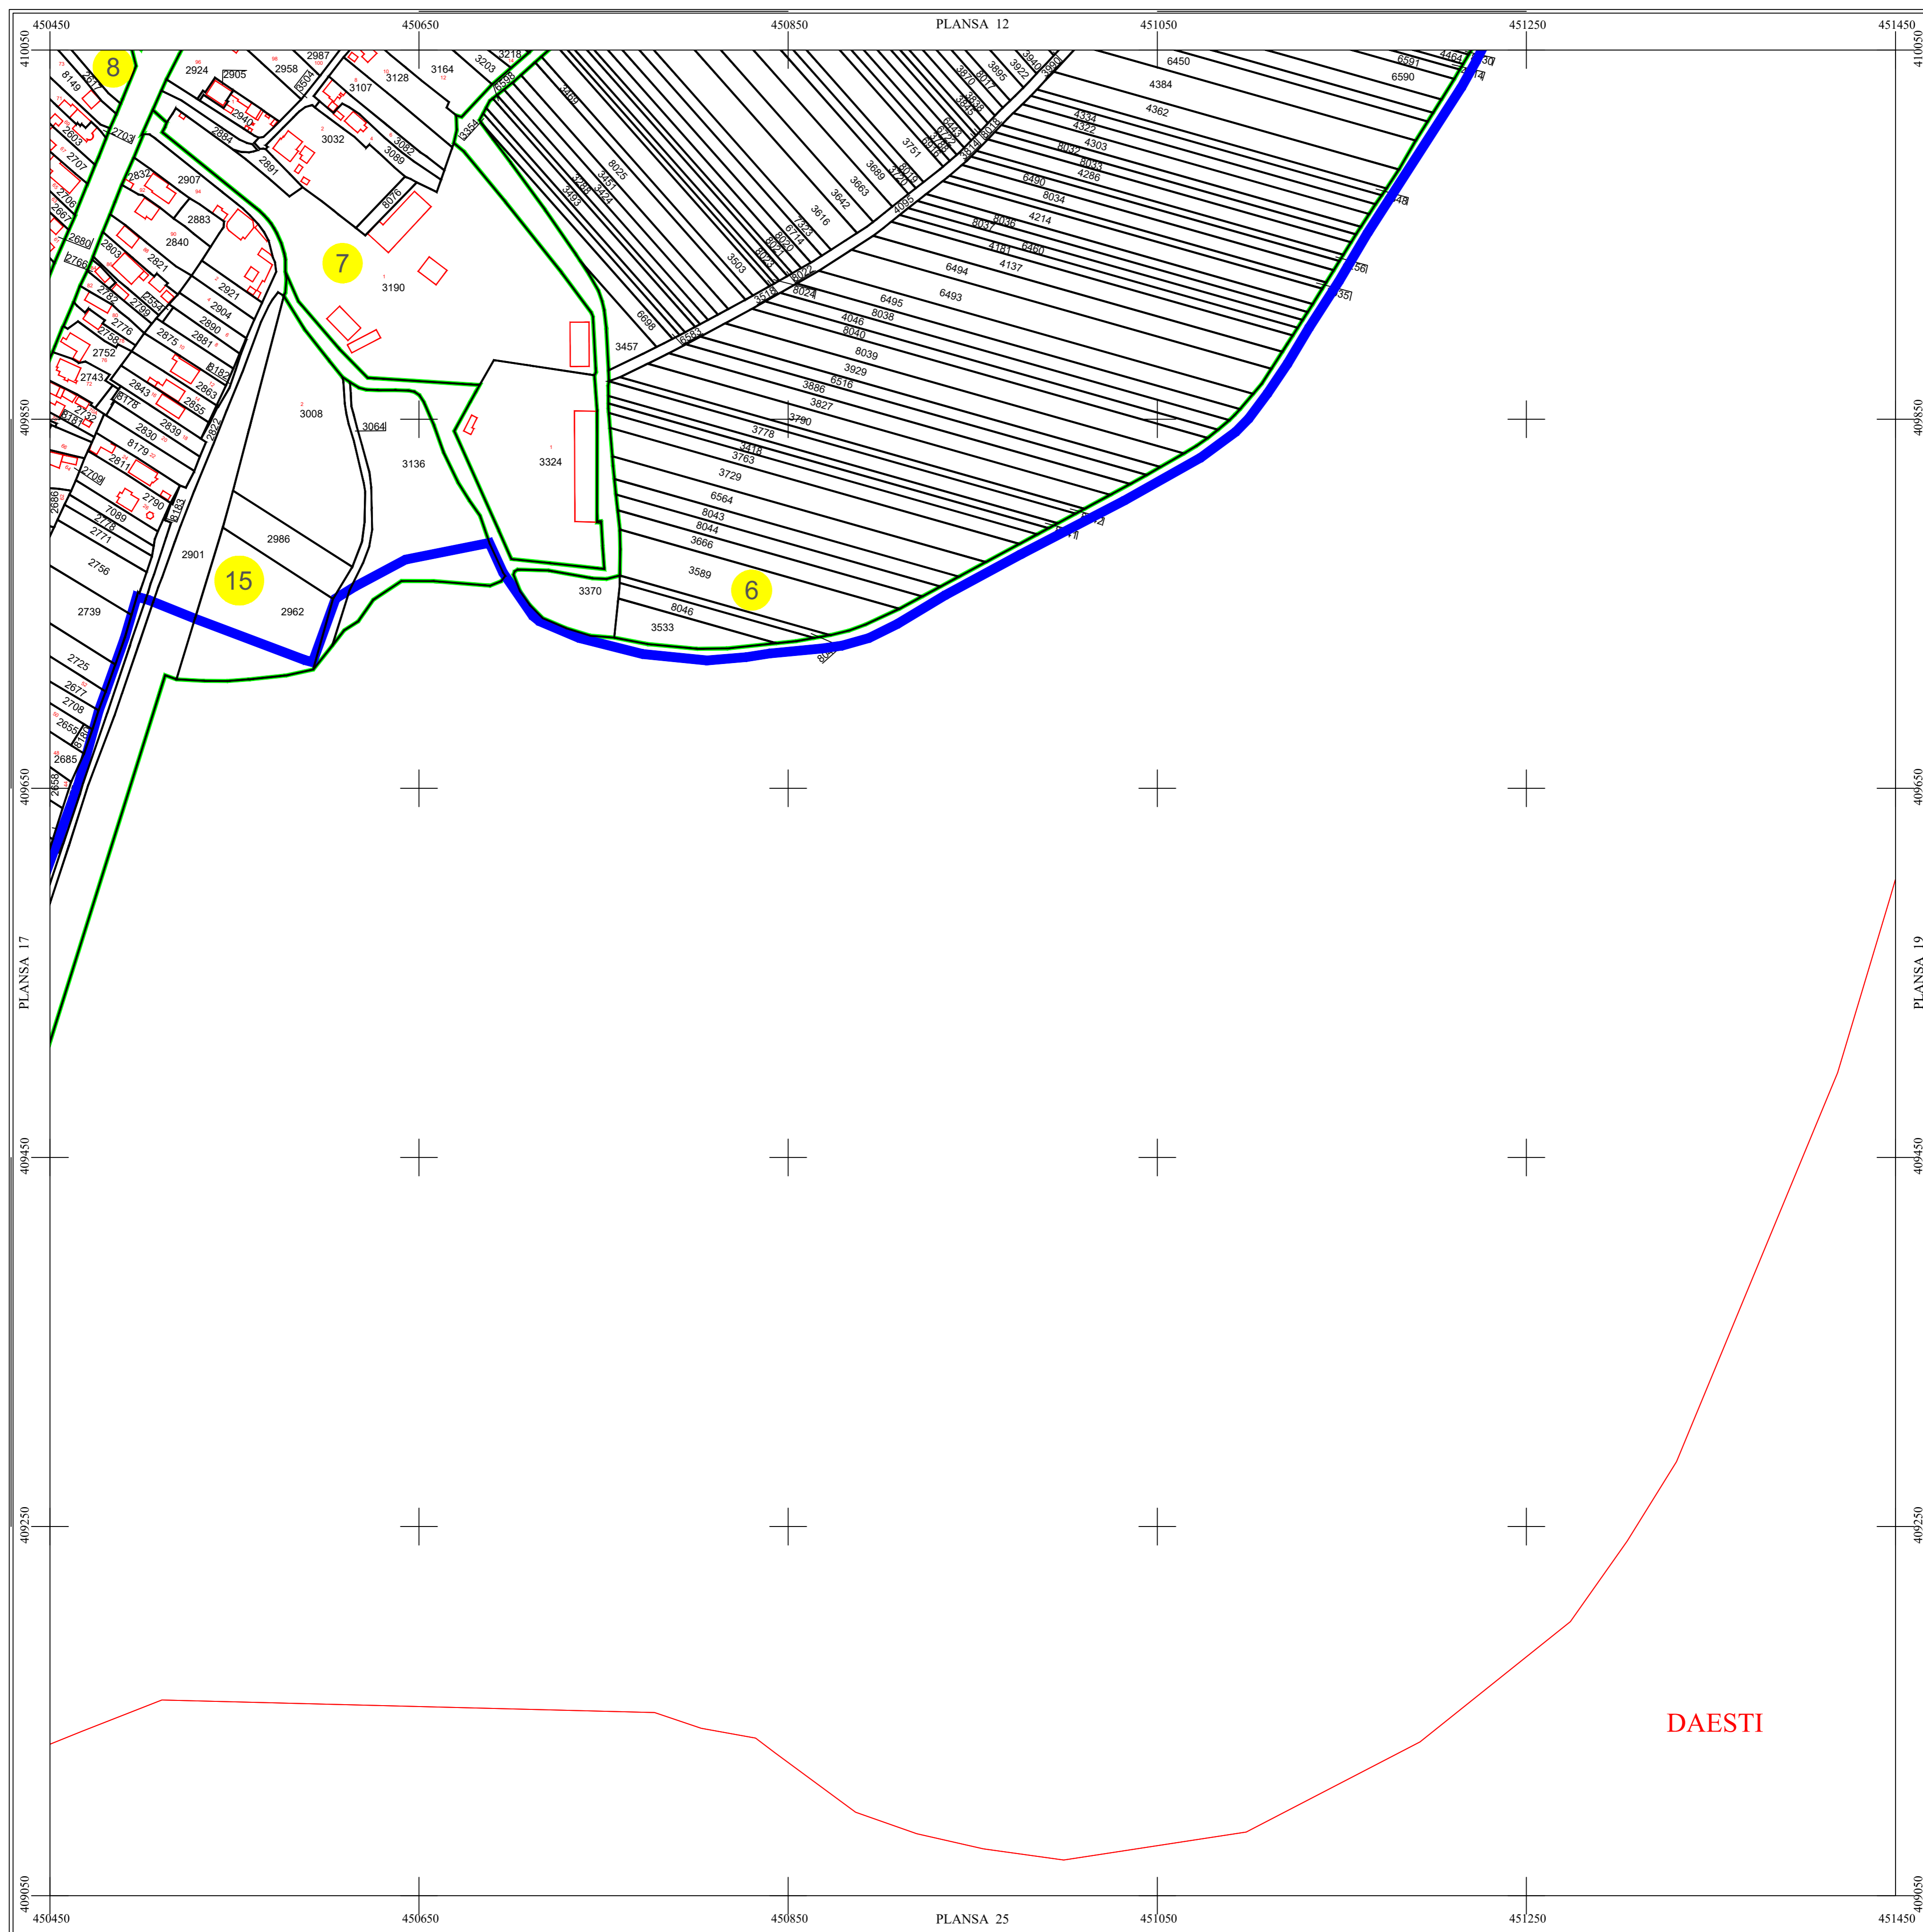

### LEGENDĂ

BUJORENI	Denumire localitate
	Limita UAT
	Limita sector cadastral
	Limita intravilan
	Numar sector cadastral
Com. Vlădești	Vecini

Scara = 1:1000  
1 cm pe plan = 10 m pe teren

S.C. CORNEL & CORNEL TOPOEXIM S.R.L.		AGENTIA NATIONALA DE CADASTRU SI PUBLICITATE IMOBILIARA	
Proiectat	ing. Dragos Necula	Scara 1:1000	<b>Lucrari de inregistrare sistematica a imobilelor in Sistemul Integrat de Cadastru si Carte funciara</b>
Măsurat	ing. Mihai Daniel		
Calculat	ing. Andra Acsinte	Data Iulie 2025	<b>UAT BUJORENI</b>
Editat	ing. Ruxandra Draghici		
Aprobat	ing. Dragos Necula		