



# Planul sectoarelor cadastrale

## UAT BUJORENI, Judetul VALCEA

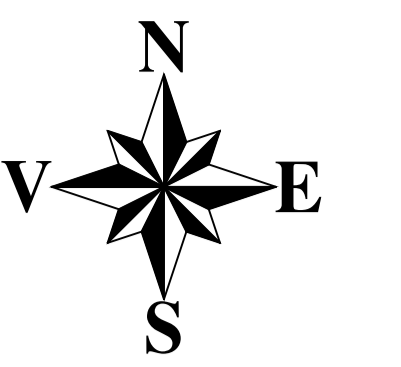

Scara 1:25000

Sistem de proiectie STEREO 70

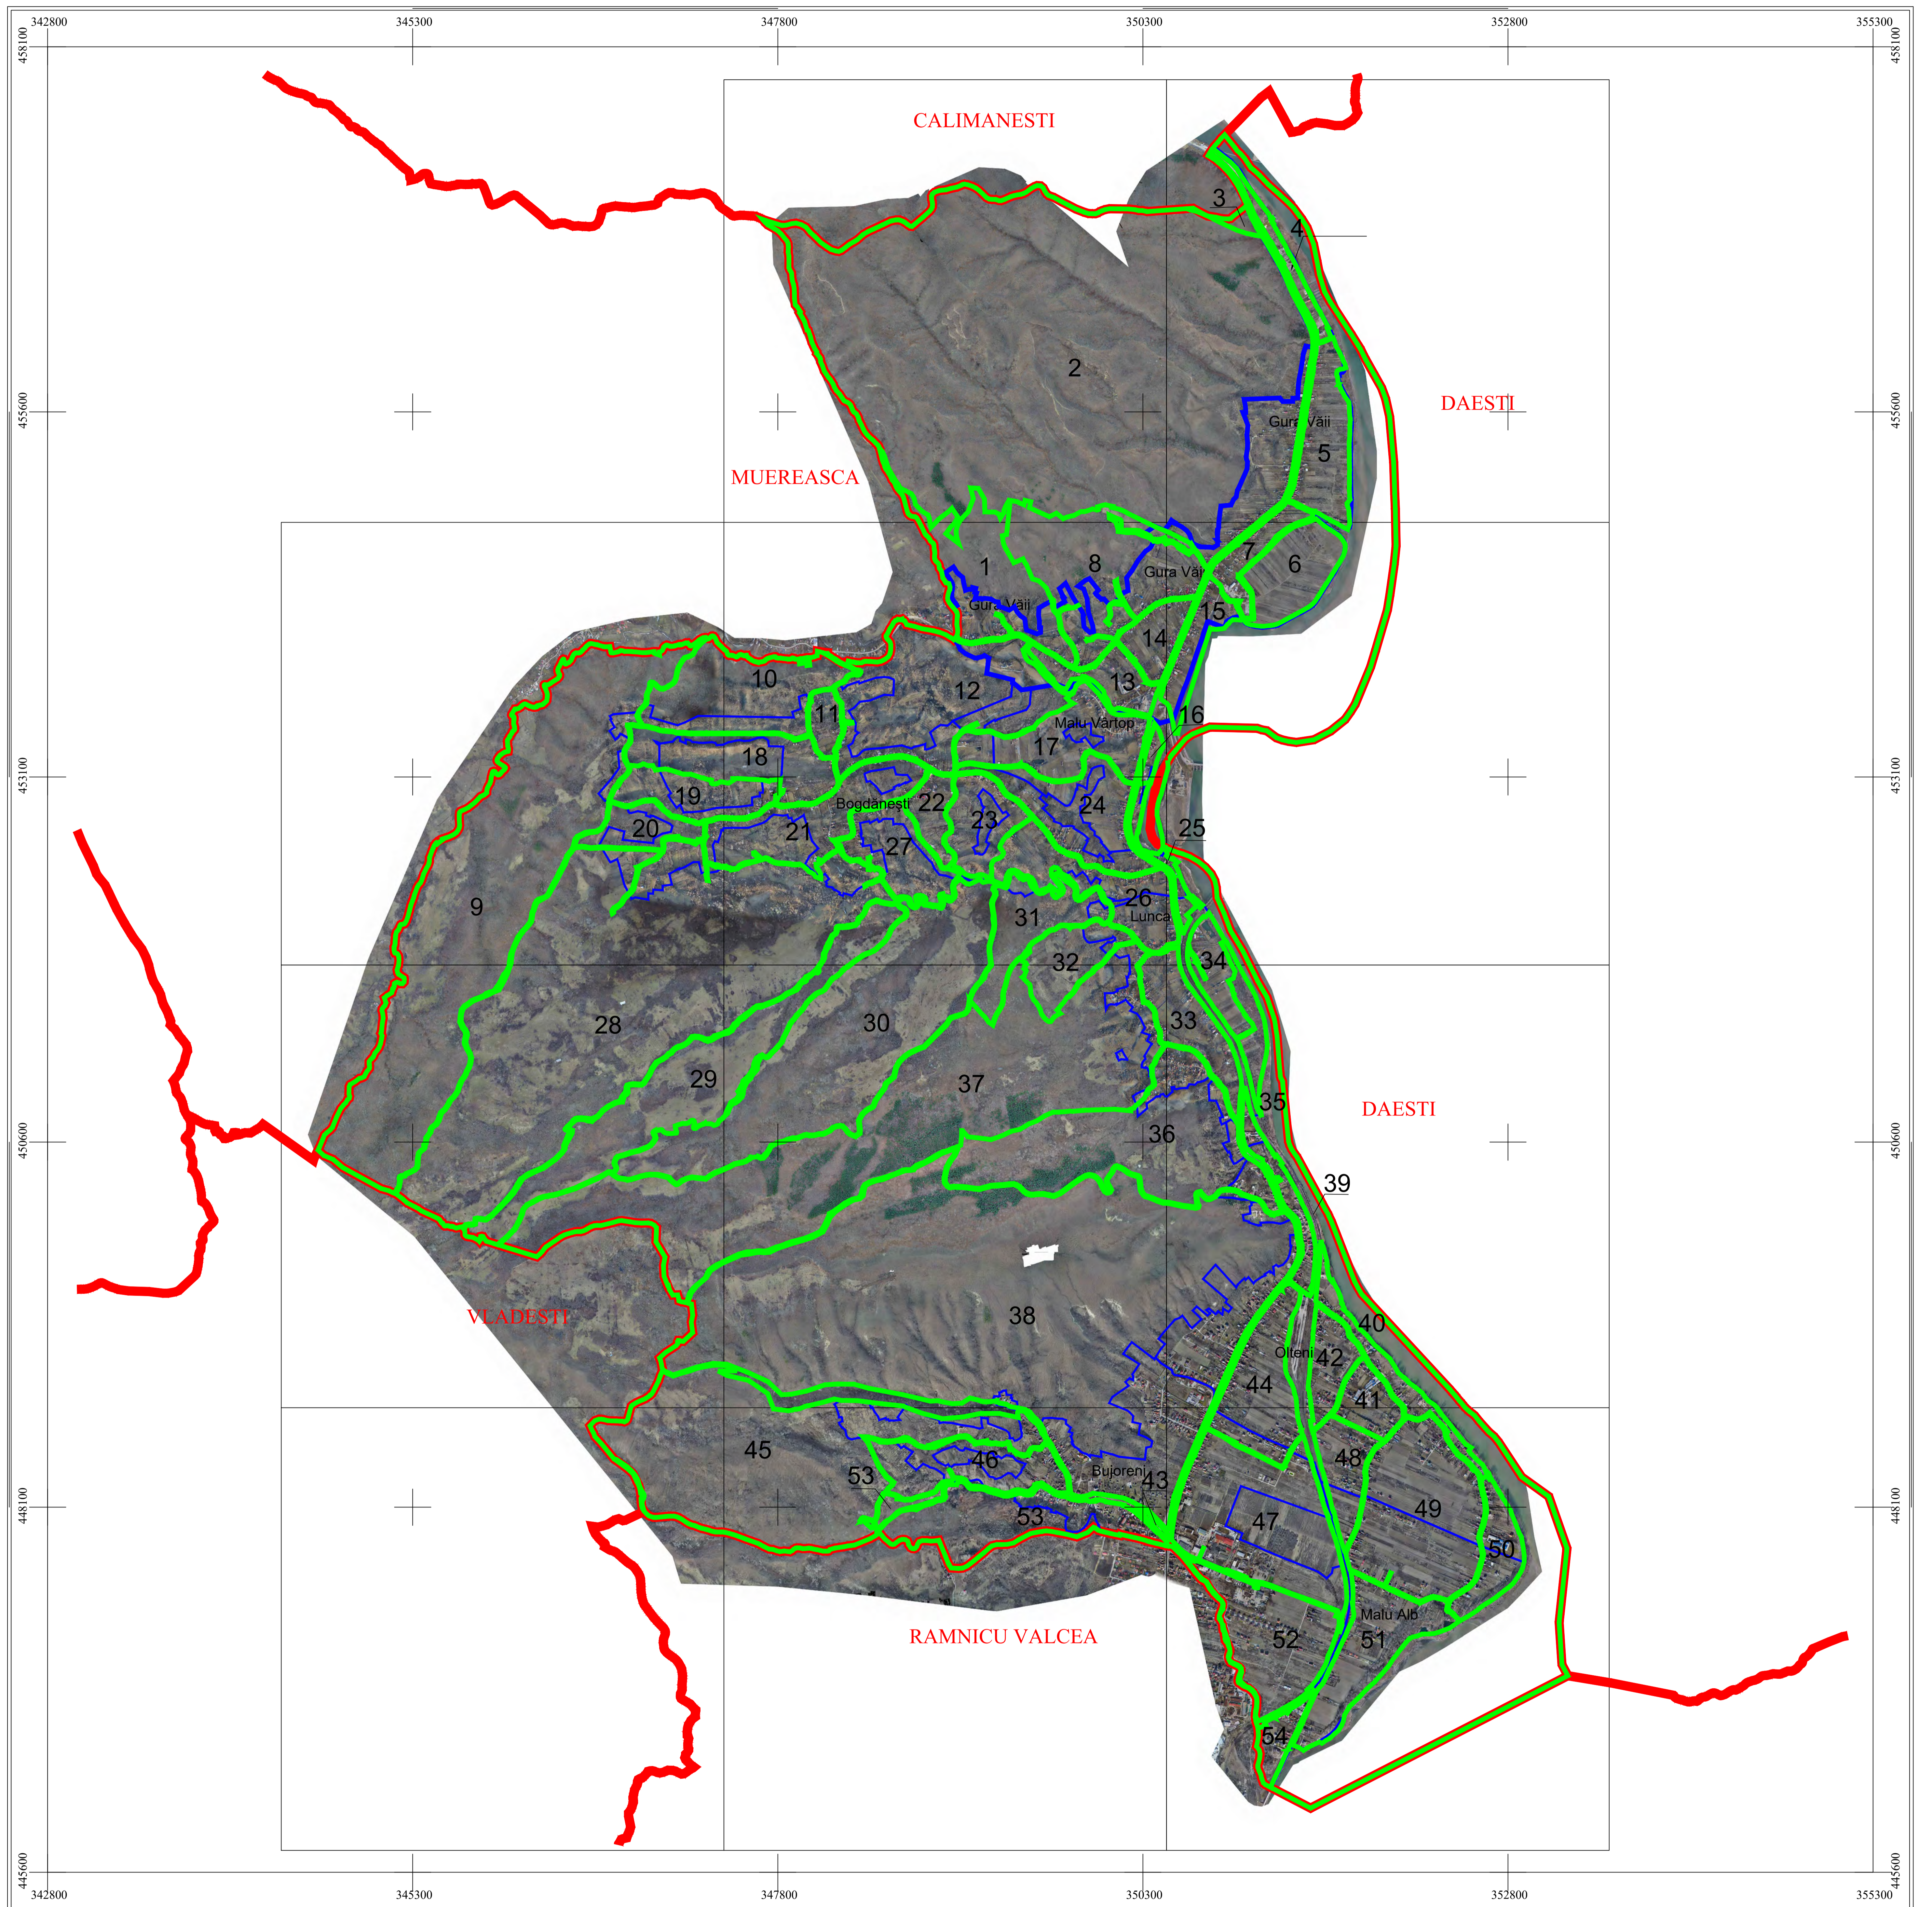

S.C. CORNEL & CORNEL TOPOEXIM S.R.L.


AGENTIA NATIONALA DE  
CADASTRU SI PUBLICITATE  
IMOBILIARA

Proiectat	ing. Dragos Necula
Măsurat	ing. Mihai Daniel
Calculat	ing. Acsinte Andra
Editat	ing. Draghici Ruxandra
Aprobat	ing. Dragos Necula

Scara  
1:25000  
Data  
Aprilie  
2026

**Lucrari de inregistrare sistematica  
a imobilelor in Sistemul Integrat  
de Cadastru si Carte funciara  
UAT BUJORENI**

Scara = 1:25000  
1 cm pe plan = 250 m pe teren

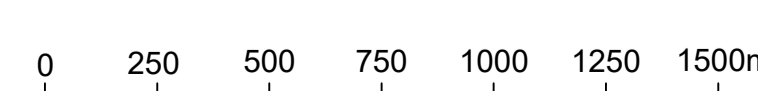

LEGENDĂ

<b>BUJORENI</b>	Denumire localitate
	Limita UAT
	Limita sector cadastral
	Limita intravilan
	Numar sector cadastral
CALIMANESTI	Vecini