
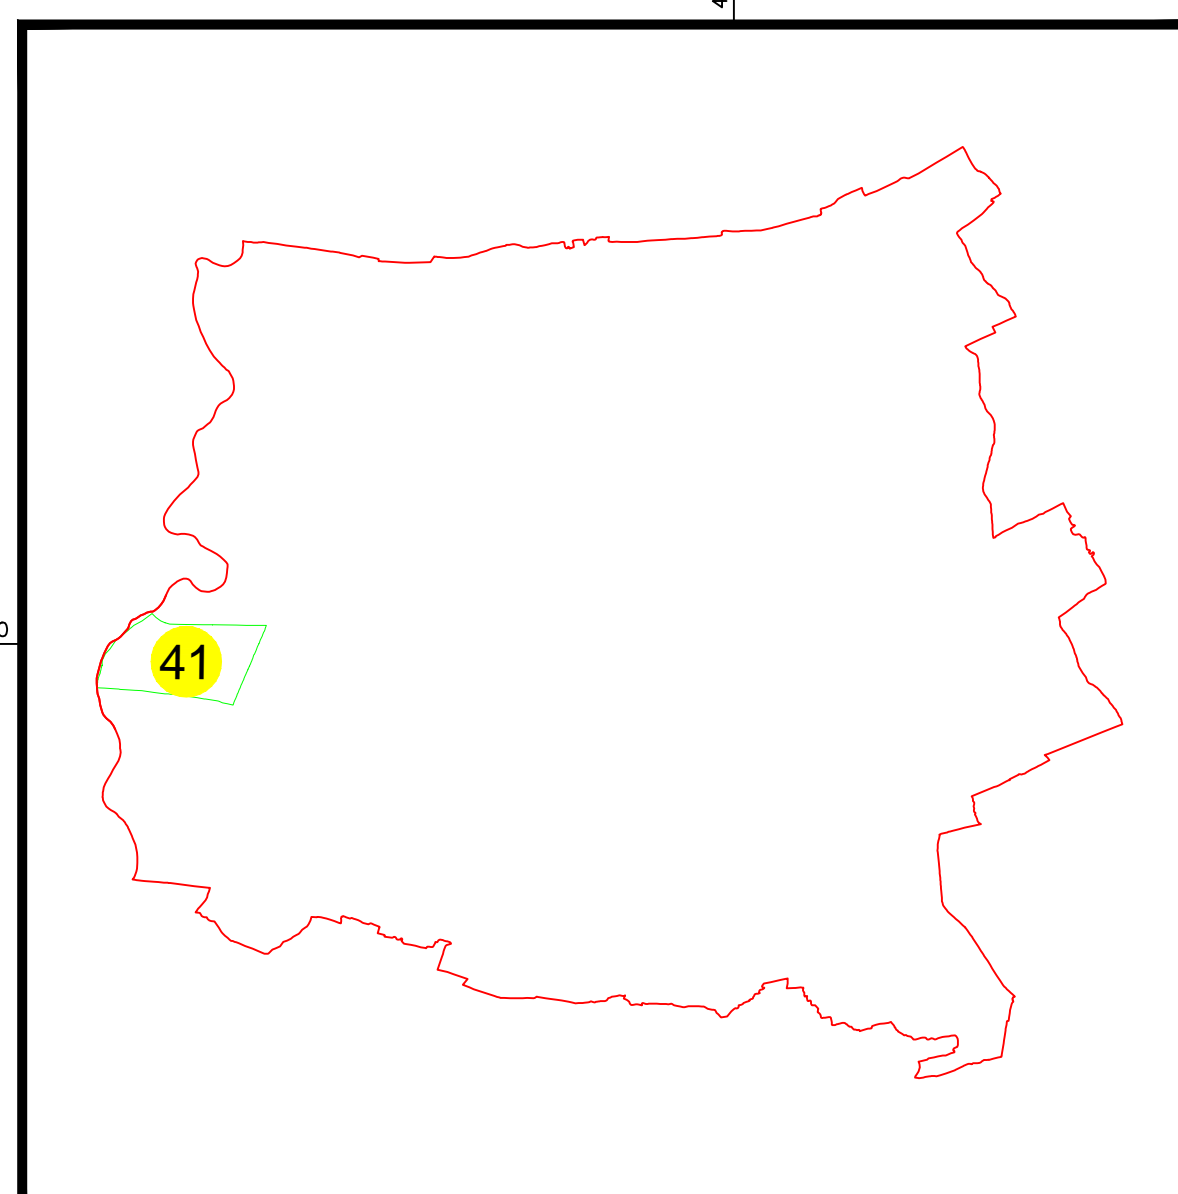
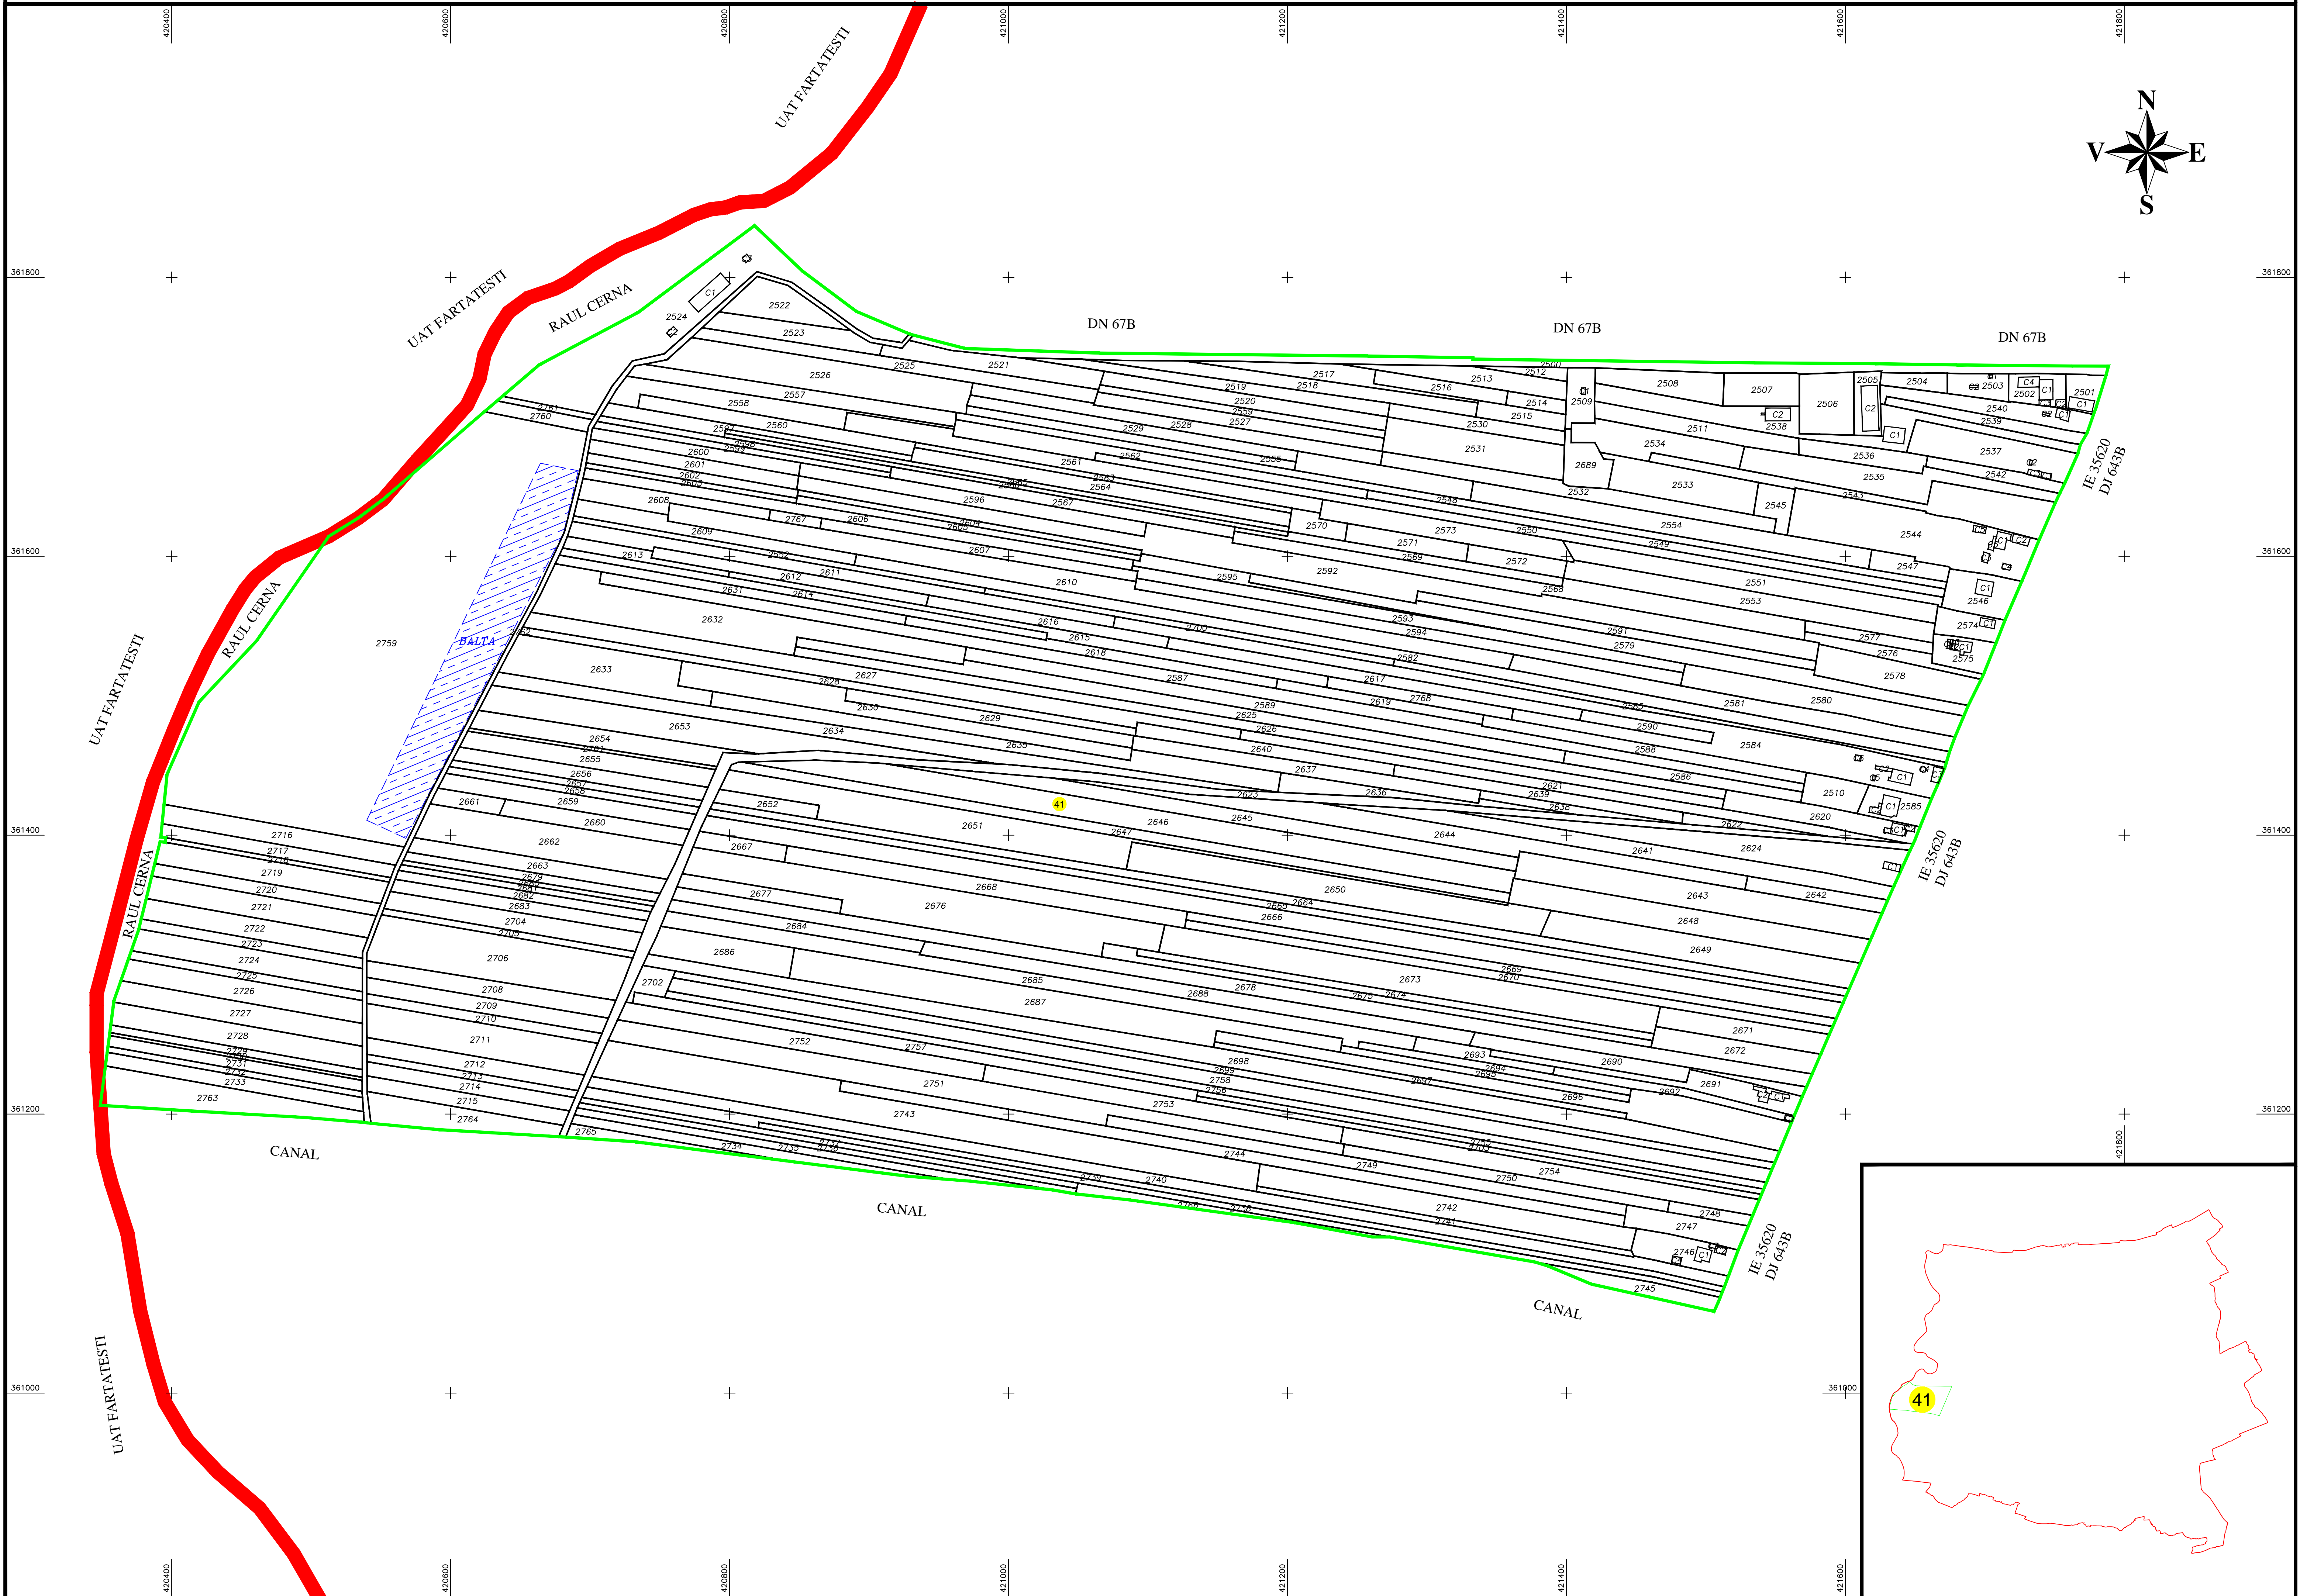



PLAN CADASTRAL

UAT: MACIUCA, judetul: VALCEA, Sector Cadastral nr. 41, Plansa 1
 Scara 1:2000
 Sistem de proiectie: Stereografic 1970
 Spre Publicare

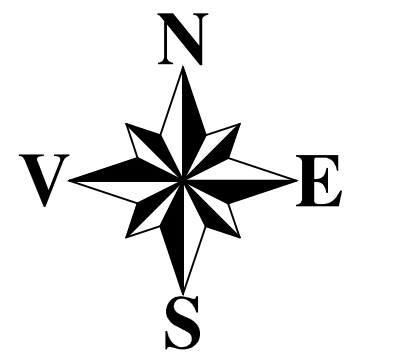

LEGENDĂ

41	Numar sector cadastral		
VALCEA	Judet		
MACIUCA	UAT		
UAT MACIUCA	Localitati		Limita de judet
RAUL CERNA	Hidrografie		Limita UAT
PLAN CADASTRAL	Titlu		Limita sectoarelor cadastrale
Setor cadastral nr. 41	Subtitluri, Sector cadastral		Limita intravilan
1:2000	Scara		Limita imobil
2768	ID		Limita constructiilor cu caracter permanent

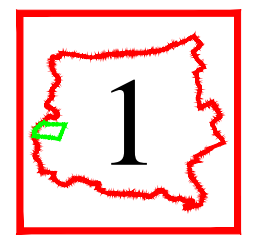

Spre publicare



SC SISTEM CAD CONSULTING SRL
 ING. CHIRITA IULIANA
 Data
 07.2022

PRIMARIA UAT MACIUCA

Realizarea lucrarilor sistematice de cadastru pe sectoare cadastrale in vederea inscrierii in cartea funciara finantate de Agentia Nationala de Cadastru si Publicitate Imobiliara