



PLAN CADASTRAL
UAT PESCEANA
JUDEȚ VALCEA
Sector 19
Sistem de proiectie
STEREOGRAFIC 1970
Spre publicare
Scara 1 : 1000

Schita de dispunere a sectoarelor cadastrale
UAT PESCEANA

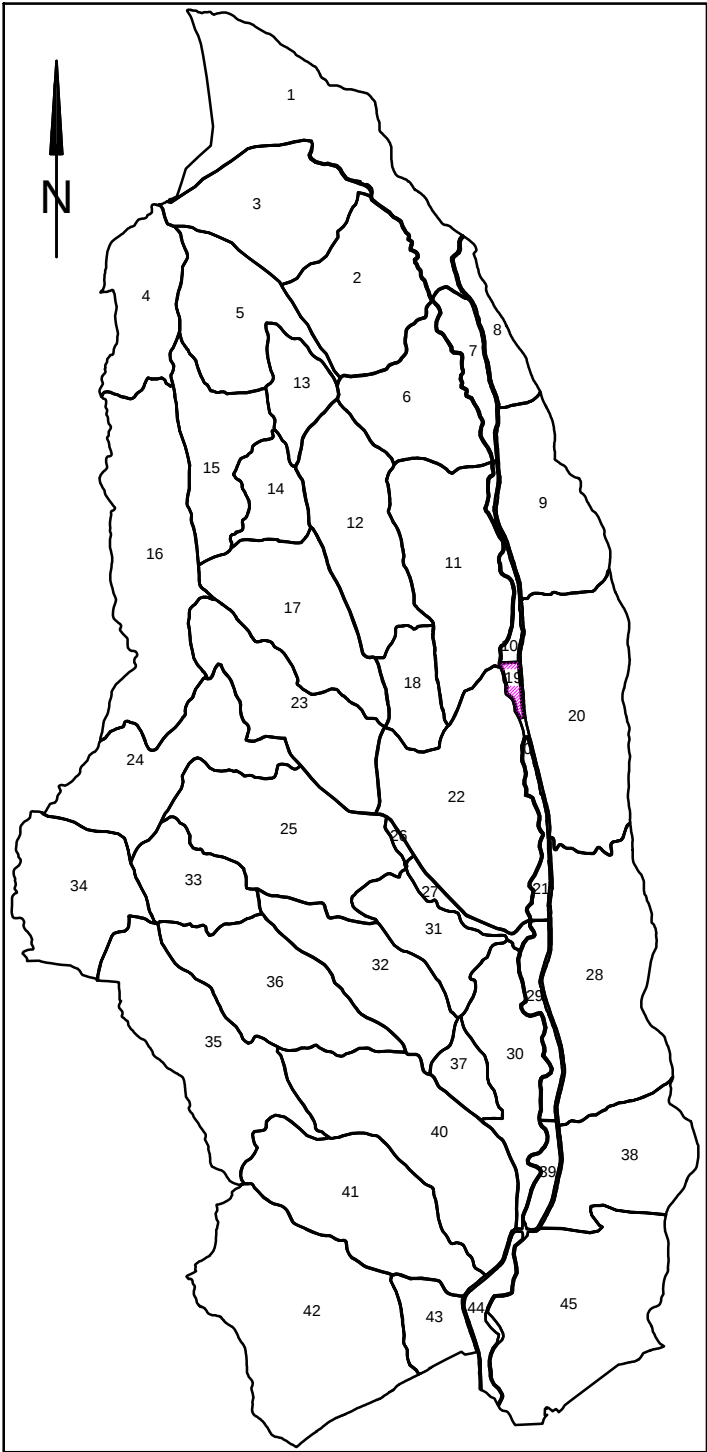

LEGENDA

Identificator	200
Nr sector	19
Limita Intravilan	
Limita Sector	
Limita Imobil	
Limita Hidrografie	
Limita Constructie	
Nr postal	10
Nr corp constructie	C1
Denumire intravilan	Pesceana
Limita Tarla	
Nr. Tarla	T16

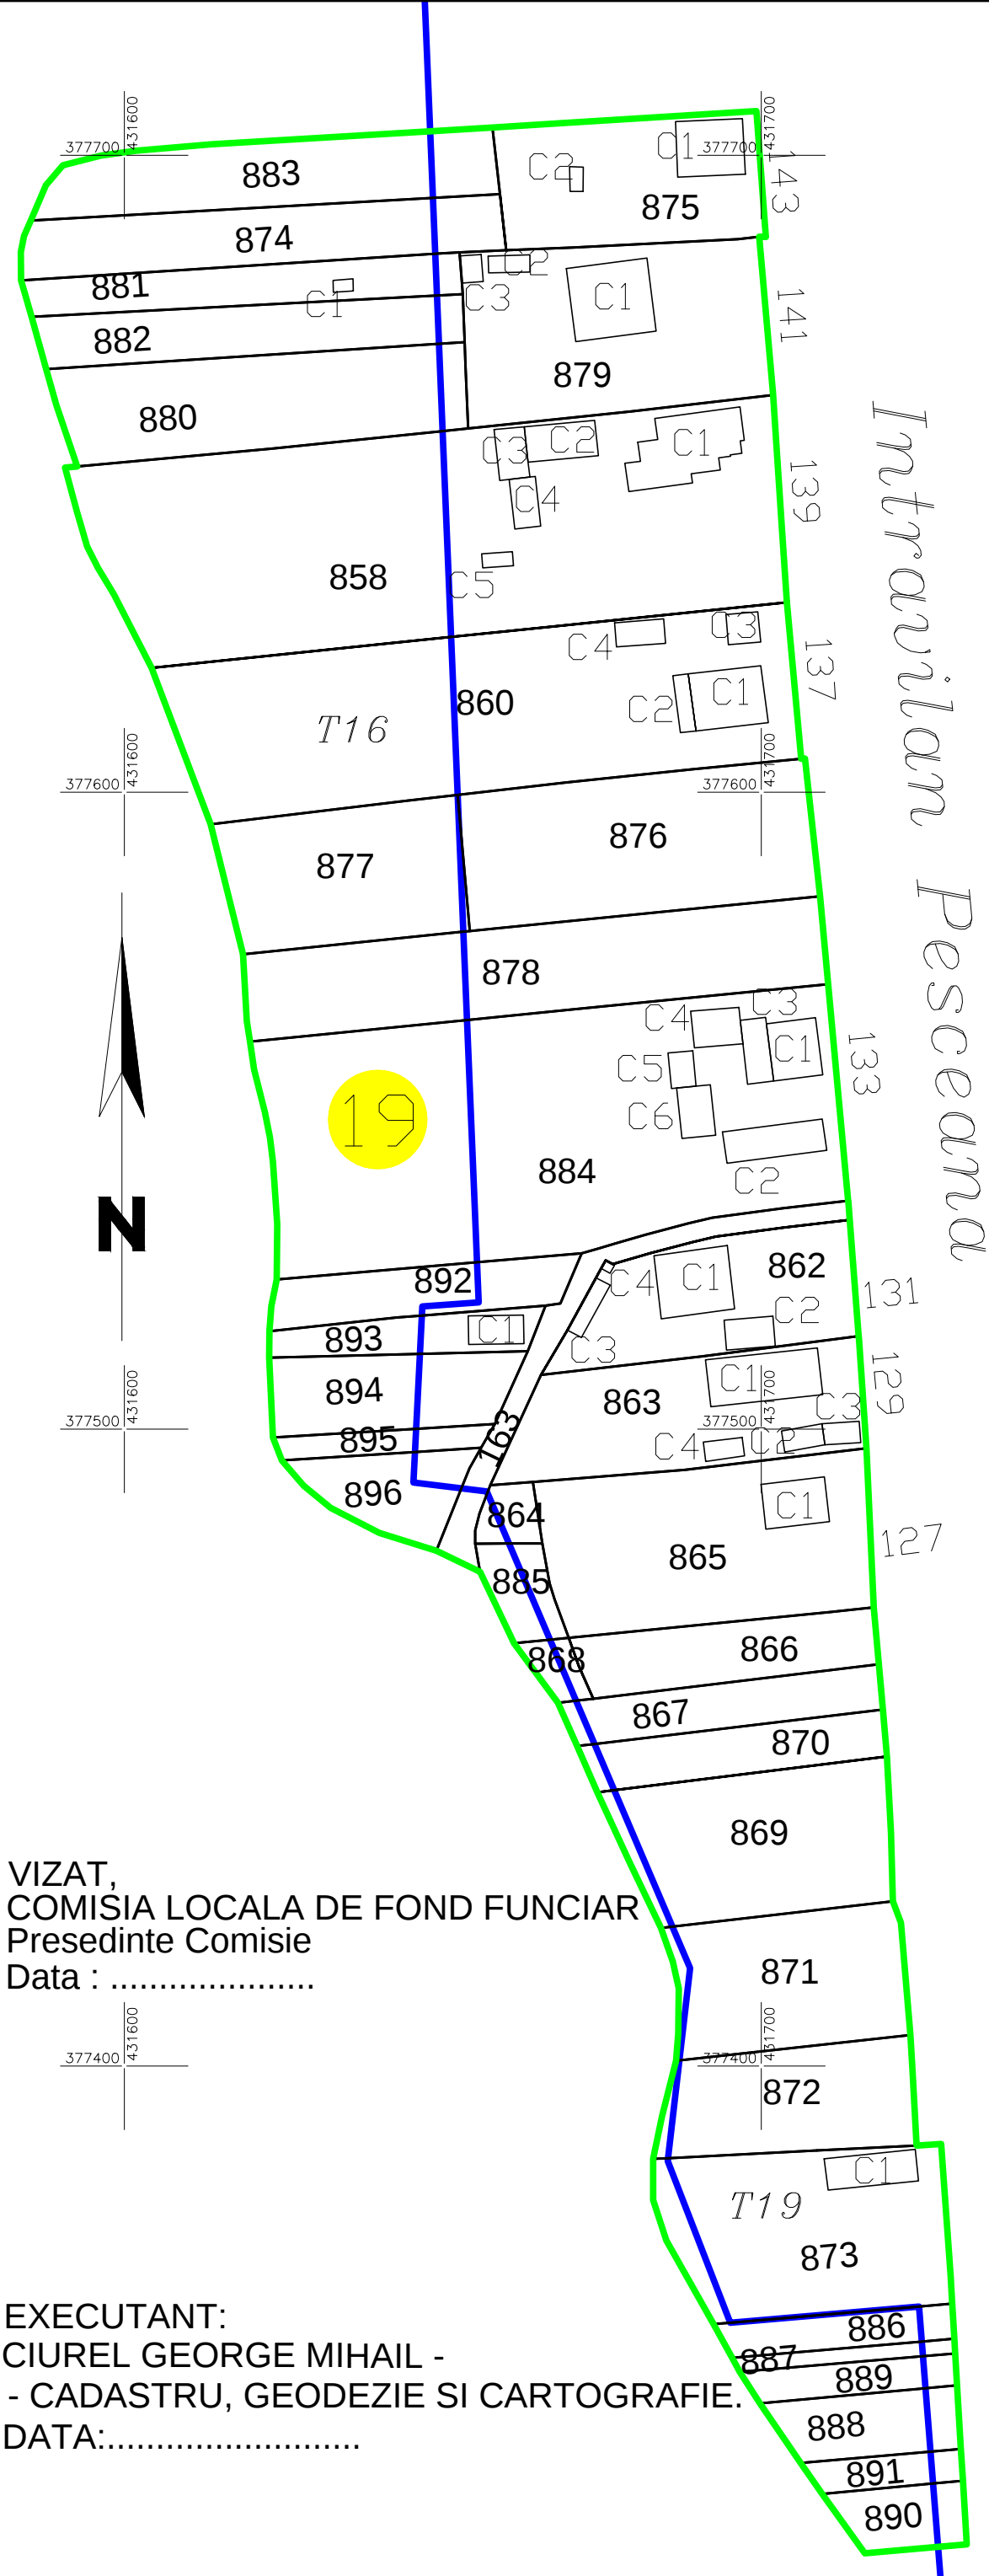

VIZAT,
COMISIA LOCALA DE FOND FUNCJAR
Presedinte Comisie

Data :

EXECUTANT:
CIUREL GEORGE MIHAIL -
- CADASTRU, GEODEZIE SI CARTOGRAFIE.
DATA:.....