



PLAN CADASTRAL
UAT PESCEANA
JUDEȚ VALCEA
Sector 22
Sistem de proiectie
STEREOGRAFIC 1970
Spre publicare
Scara 1 : 2000

LEGENDA

Identificator	200
Nr sector	22
Limita Intravilan	
Limita Sector	
Limita Imobil	
Limita Hidrografie	
Limita Constructie	
Nr postal	10
Nr corp constructie	C1
Denumire intravilan	Pesceana
Limita Tarla	
Nr. Tarla	T22

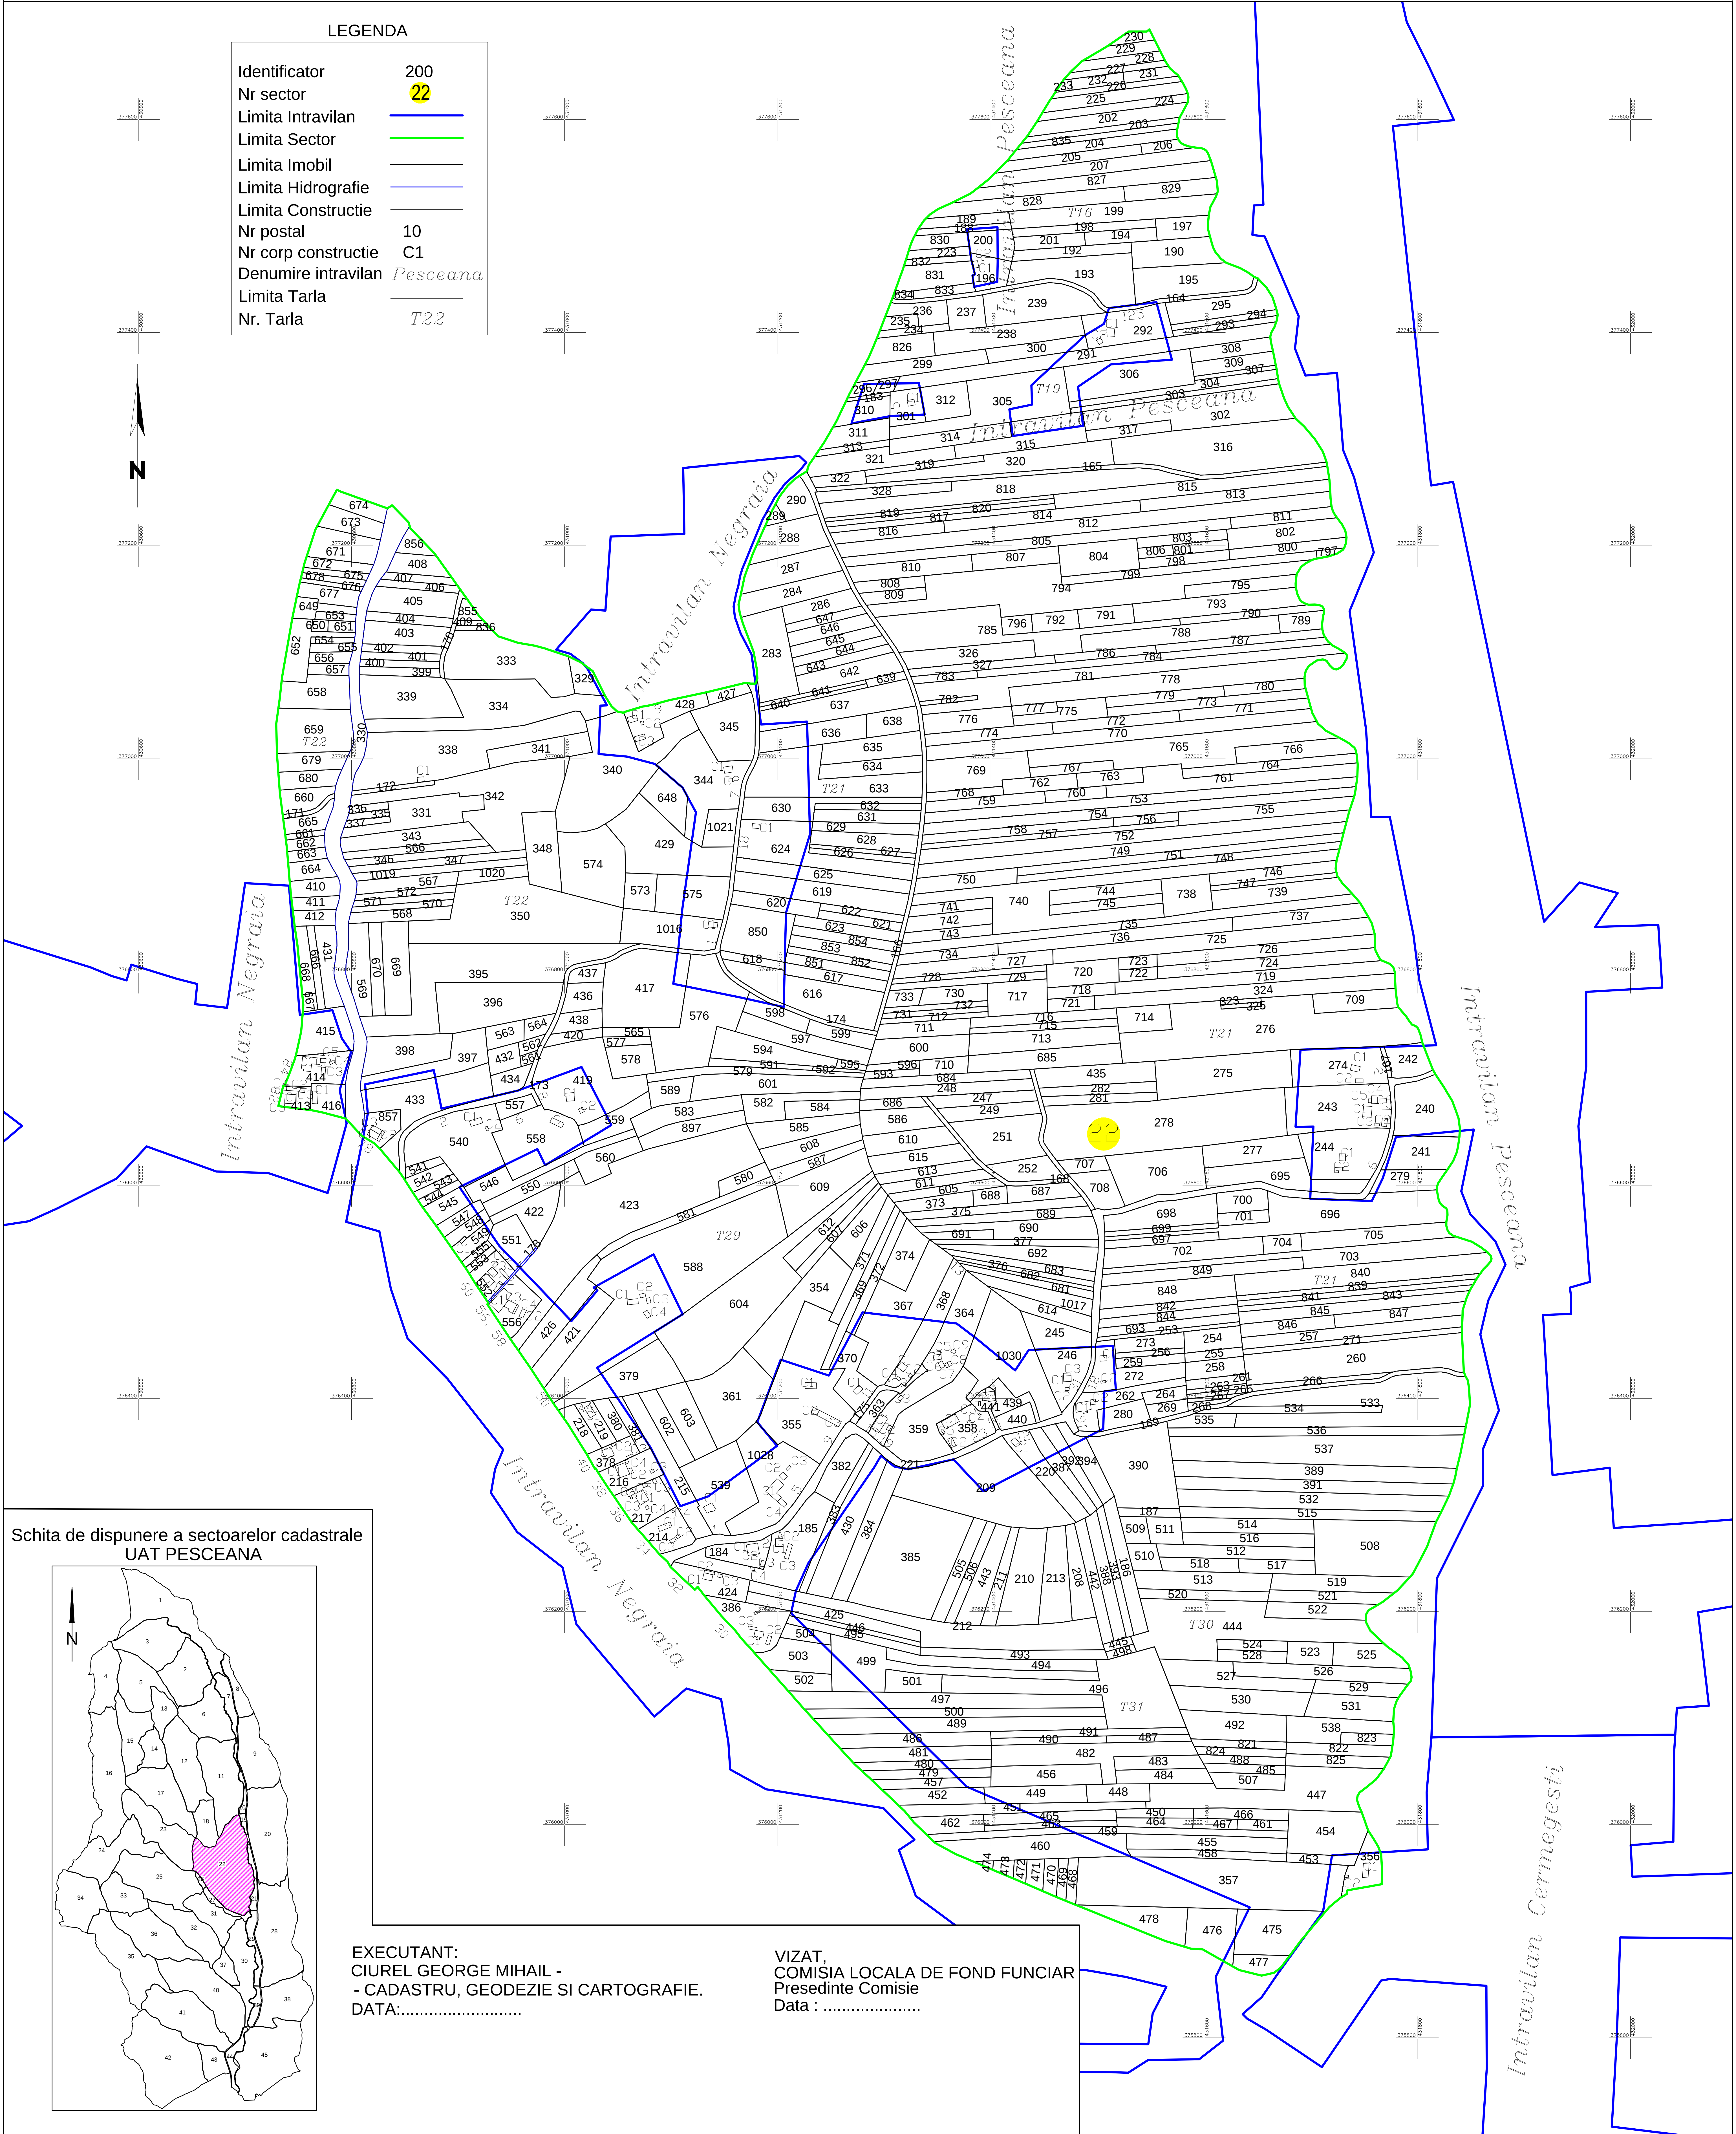

Schita de dispunere a sectoarelor cadastrale
UAT PESCEANA

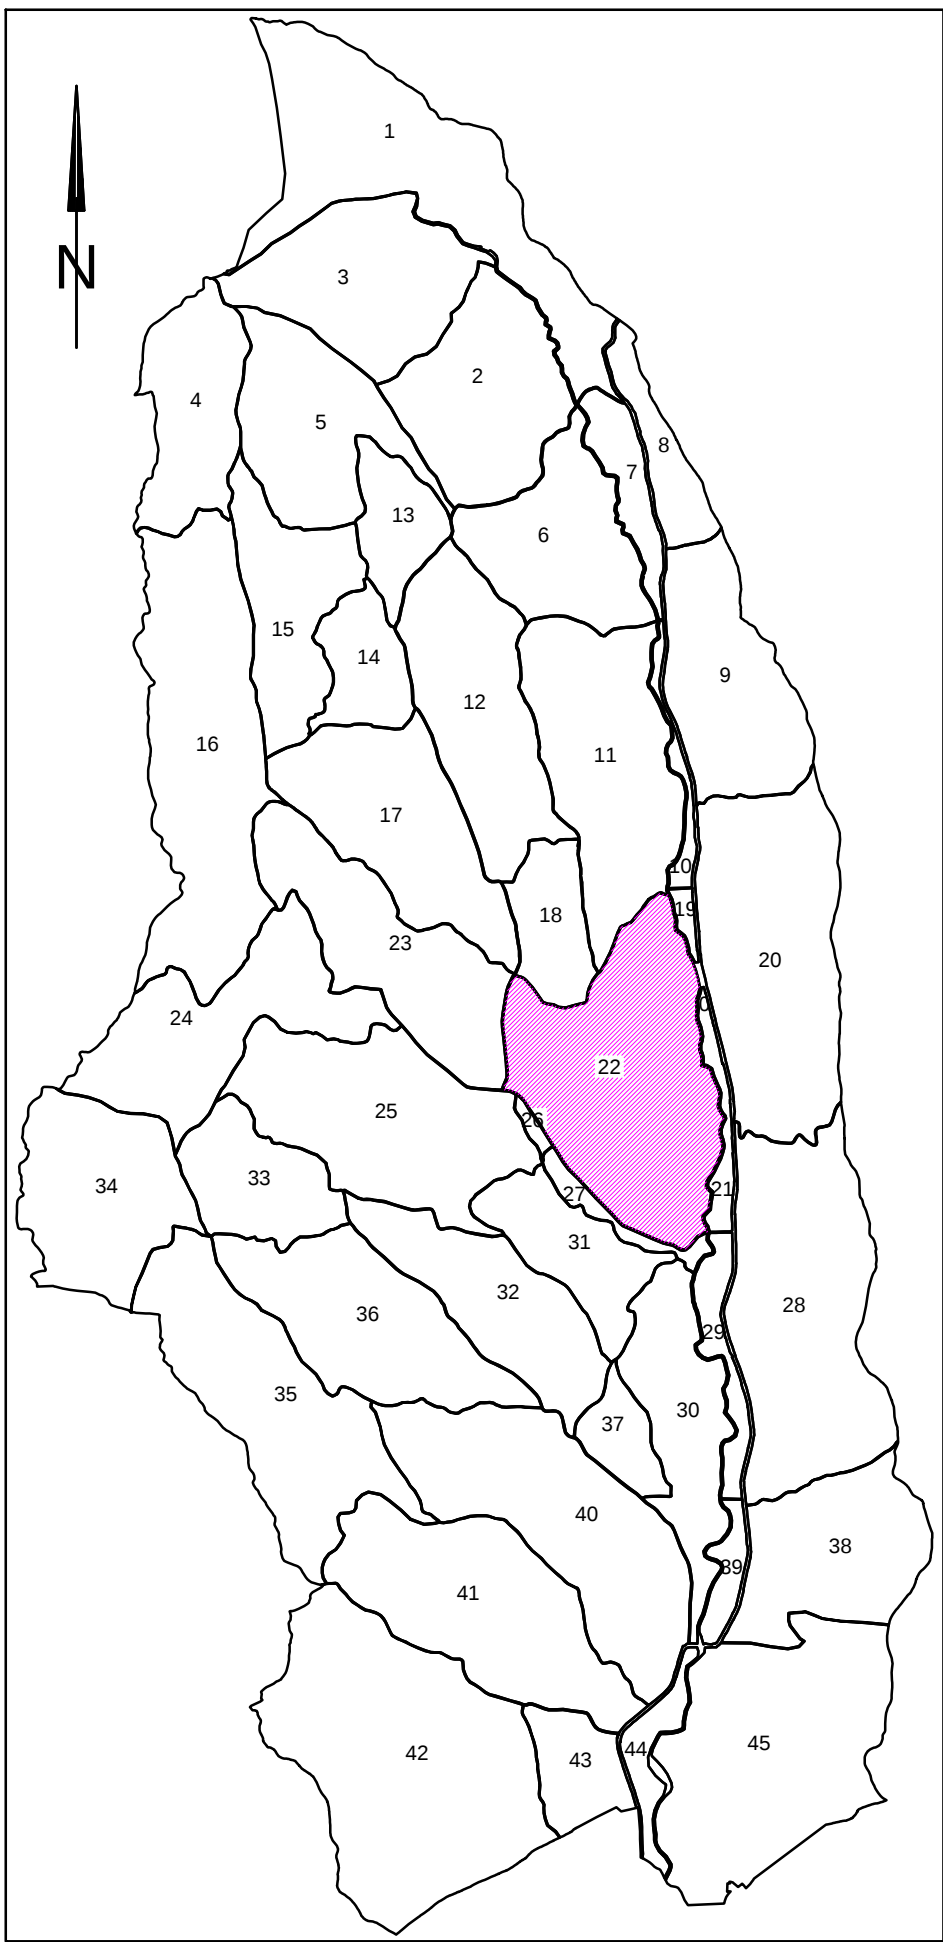

EXECUTANT:
CIUREL GEORGE MIHAIL -
- CADASTRU, GEODEZIE SI CARTOGRAFIE.
DATA:.....

VIZAT,
COMISIA LOCALA DE FOND FUNCAR
Presedinte Comisie
Data :