


PLAN CADASTRAL
UAT PESCEANA
JUDEȚ VALCEA
Sector 39
Sistem de proiectie
STEREOGRAFIC 1970
Spre publicare
Scara 1 : 1000

LEGENDA

Identificator	200
Nr sector	39
Limita Intravilan	
Limita Sector	
Limita Imobil	
Limita Hidrografie	
Limita Constructie	
Nr postal	10
Nr corp constructie	C1
Denumire intravilan	Cermegesti
Limita Tarla	
Nr. Tarla	T22

Schita de dispunere a sectoarelor cadastrale
UAT PESCEANA

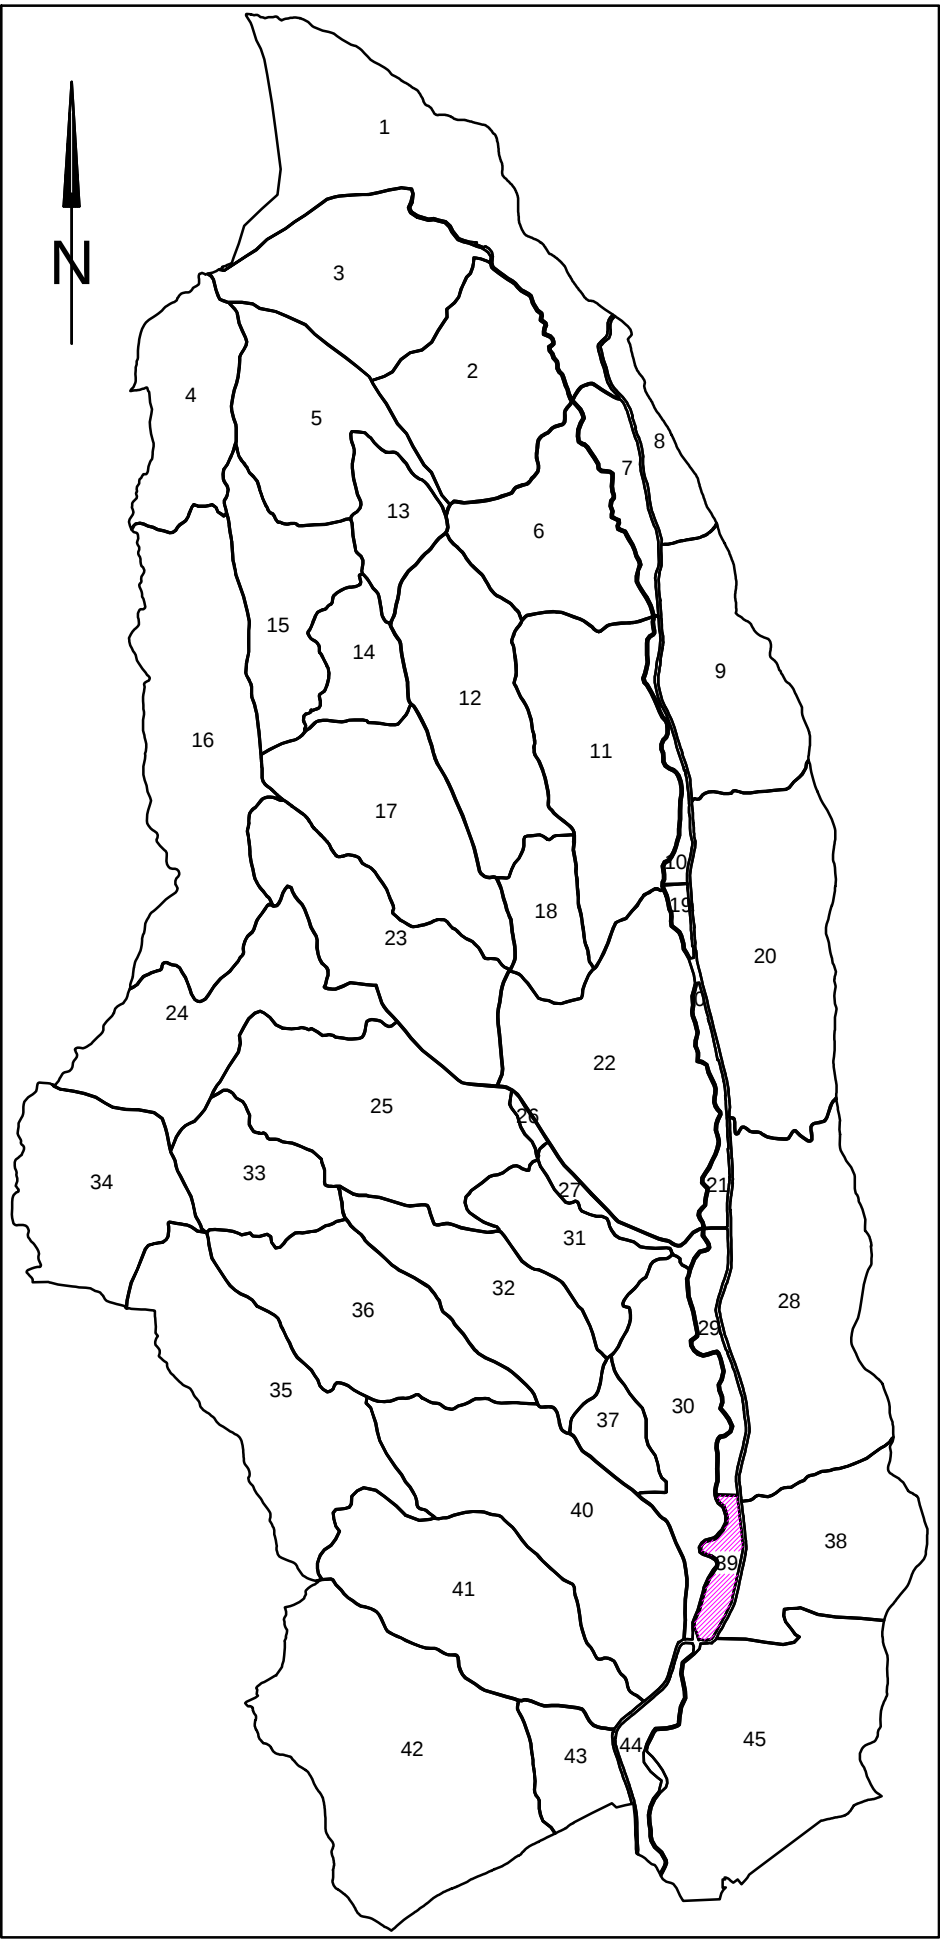

VIZAT,
COMISIA LOCALA DE FOND FUNCAR
Presedinte Comisie
Data :

EXECUTANT:
CIUREL GEORGE MIHAIL -
- CADASTRU, GEODEZIE SI CARTOGRAFIE.
DATA:.....

