




**PLAN CADASTRAL  
 UAT ROEȘTI  
 JUDEȚ VALCEA  
 Sector 20  
 Sistem de proiectie  
 STEREOGRAFIC 1970  
 Spre publicare  
 Scara 1 : 2000**

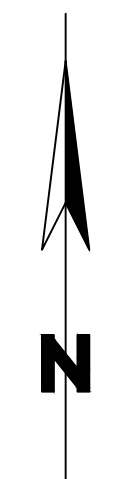

**LEGENDA**

Identificator	306
Nr sector	<b>20</b>
Limita Intravilan	
Limita Sector	
Limita Imobil	
Limita Constructie	
Nr postal	38
Nr corp constructie	C1
Denumire intravilan	Roesti
Limita Tarla	
Nr. Tarla	T16

Schita de dispunere a sectoarelor cadastrale  
 UAT ROEȘTI

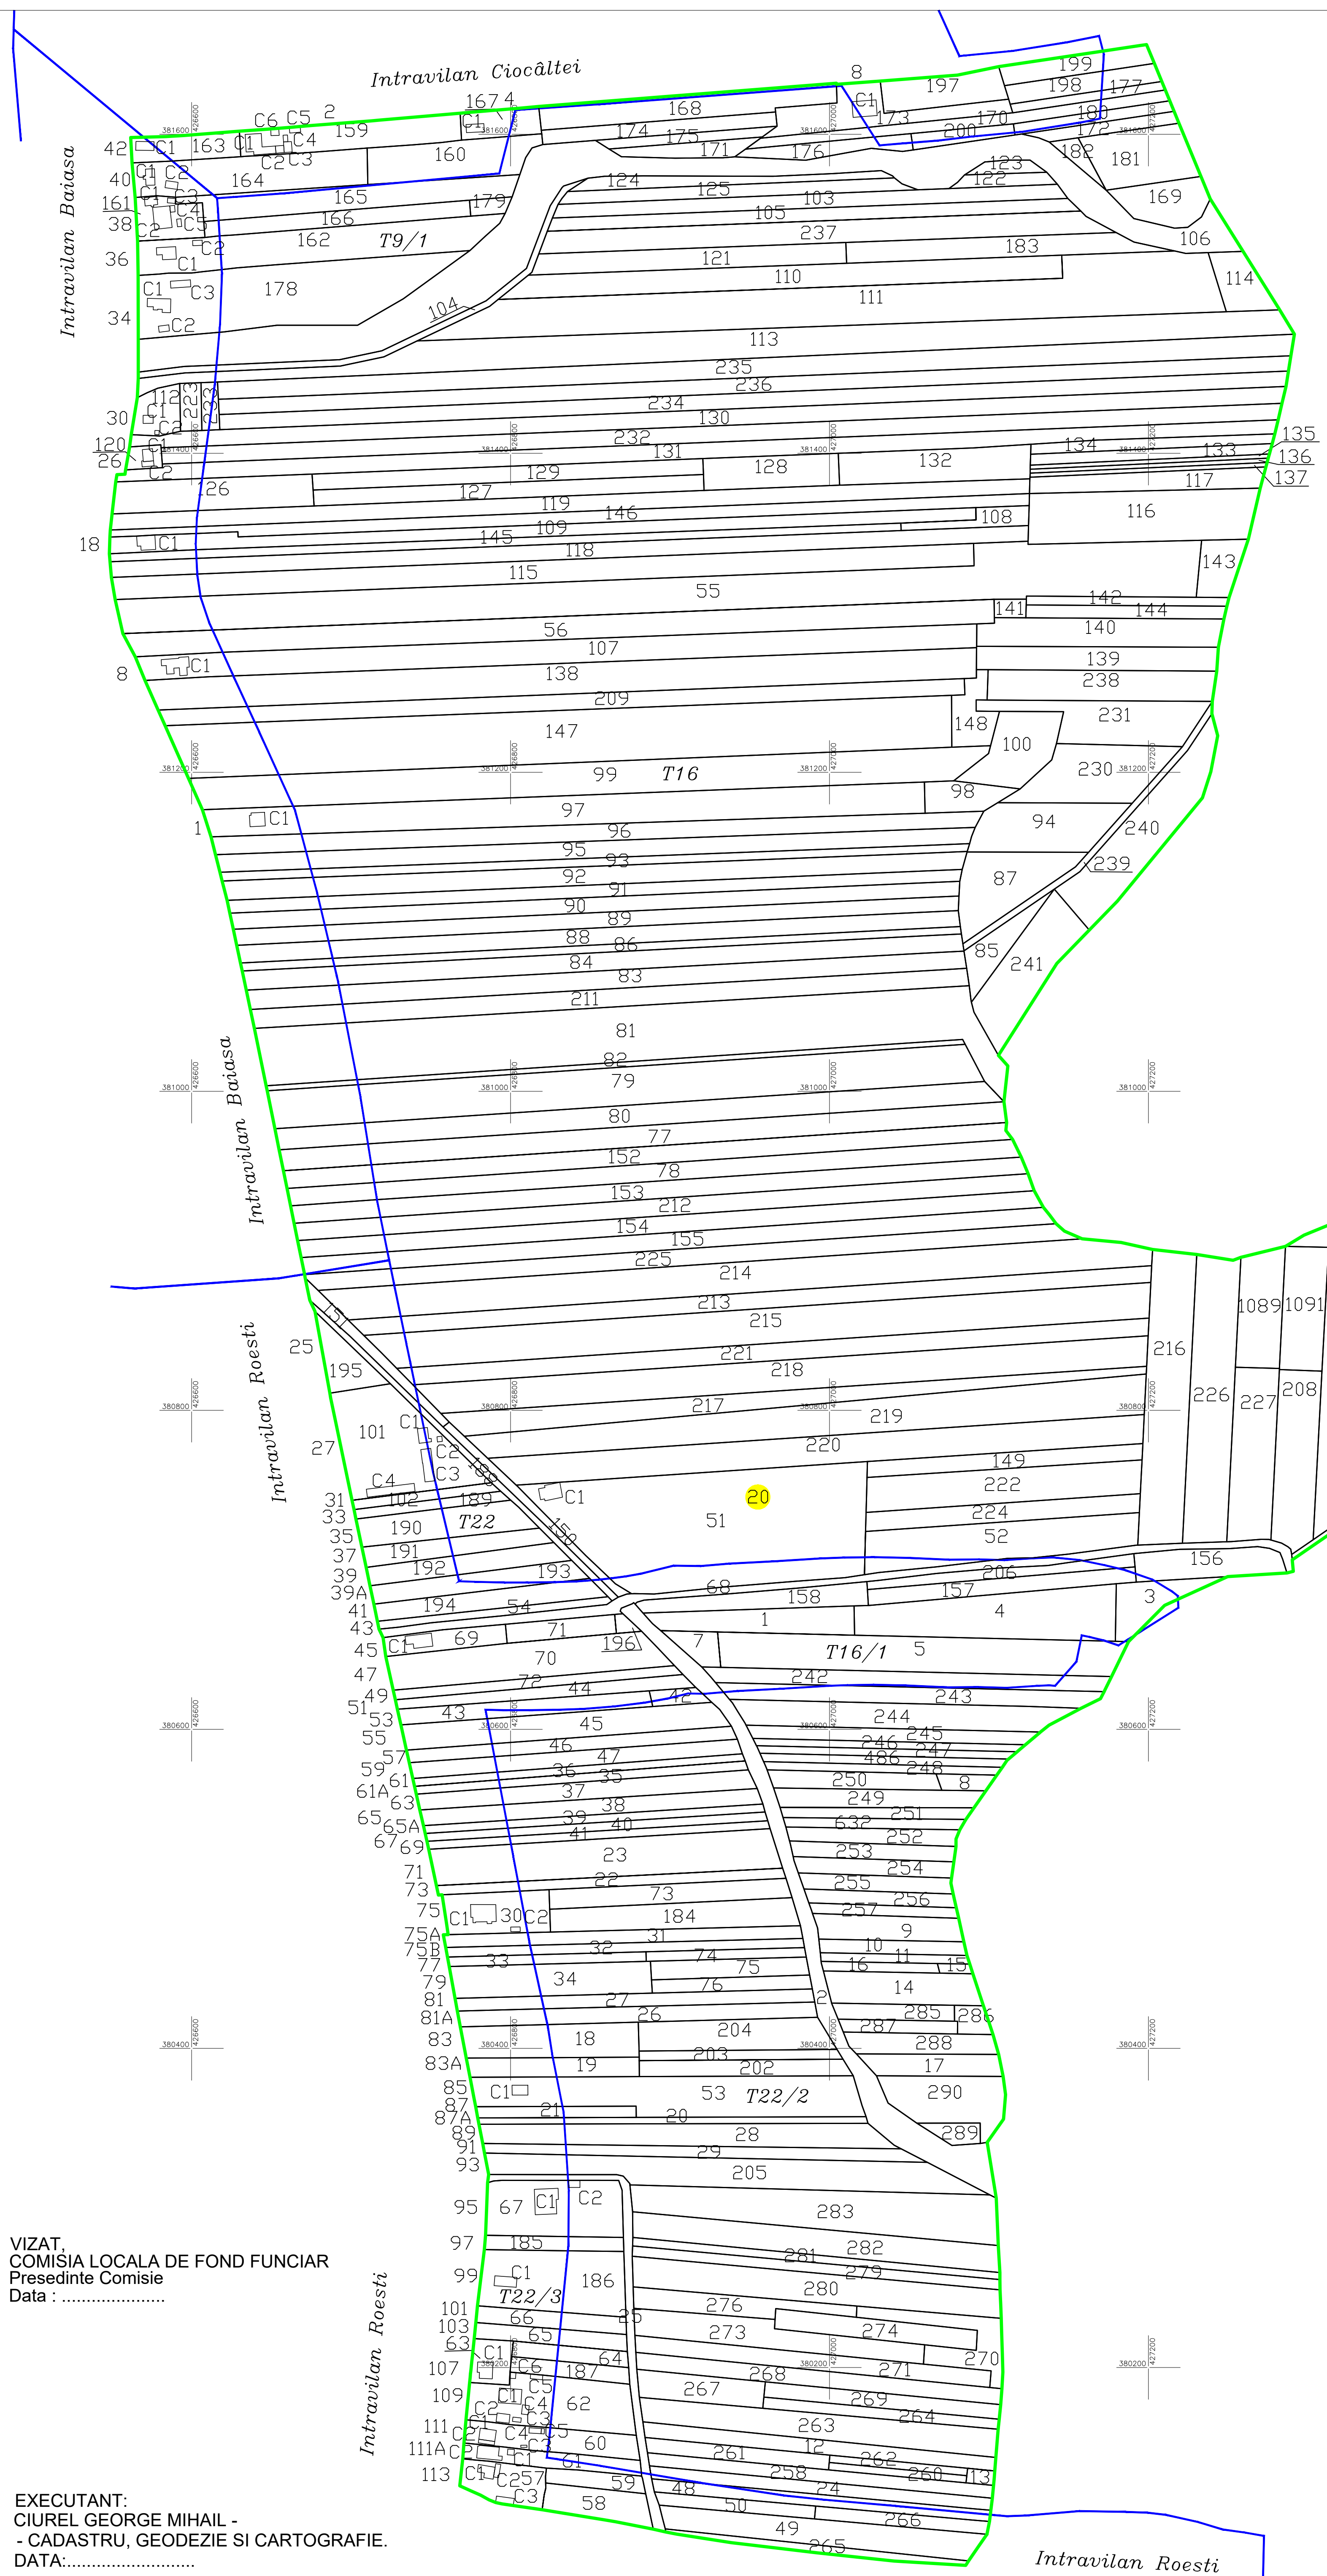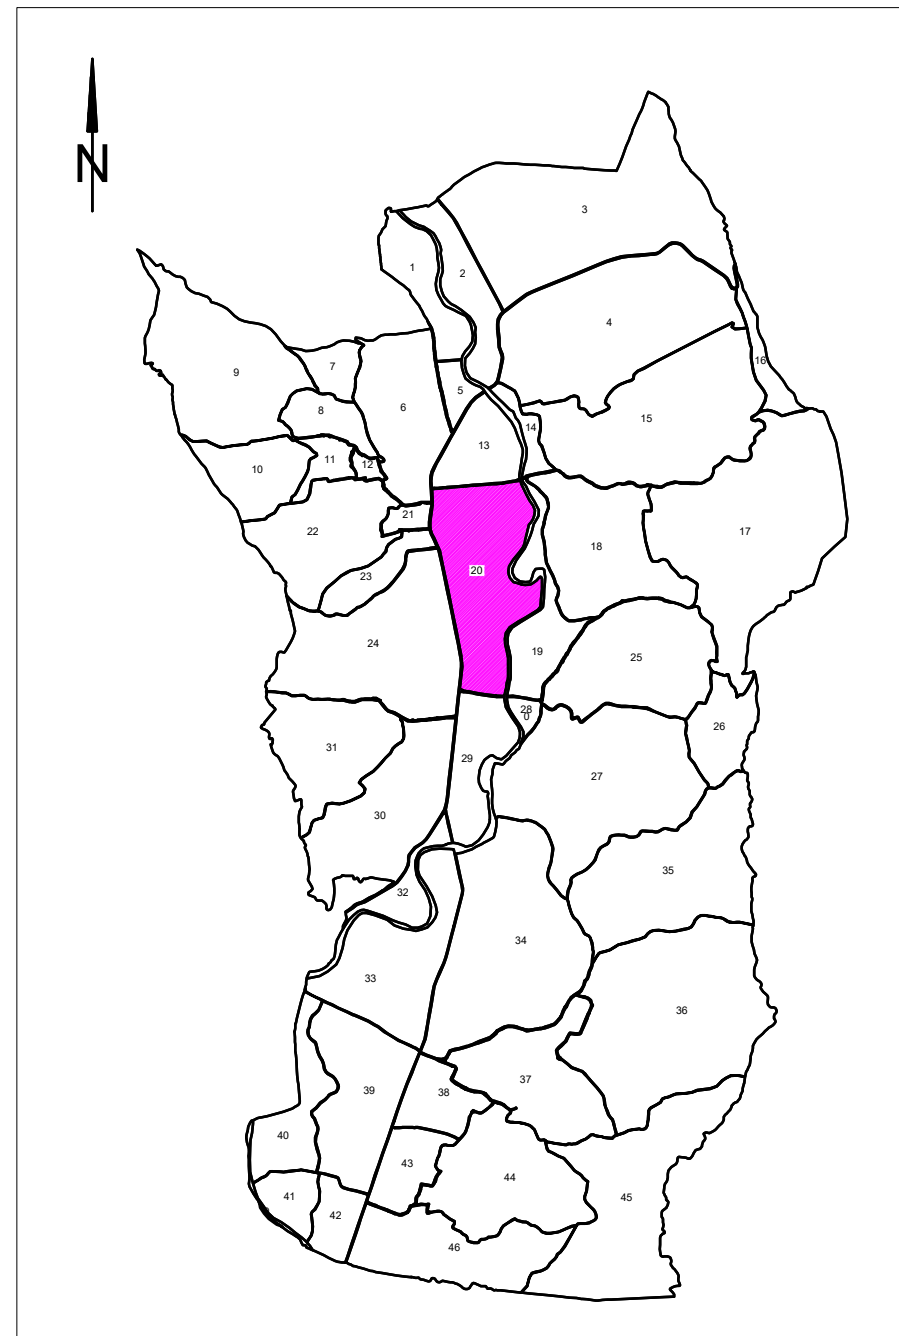

VIZAT,  
 COMISIA LOCALA DE FOND FUNCJAR  
 Presedinte Comisie  
 Data : .....

EXECUTANT:  
 CIUREL GEORGE MIHAIL -  
 - CADASTRU, GEODEZIE SI CARTOGRAFIE.  
 DATA:.....

Intravilan Roesti