



PLAN CADASTRAL
UAT ROEȘTI
JUDEȚ VALCEA
Sector 29
Sistem de proiectie STEREOGRAFIC 1970
Spre publicare
Scara 1 : 1000

Schita de dispunere a sectoarelor cadastrale
 UAT ROEȘTI

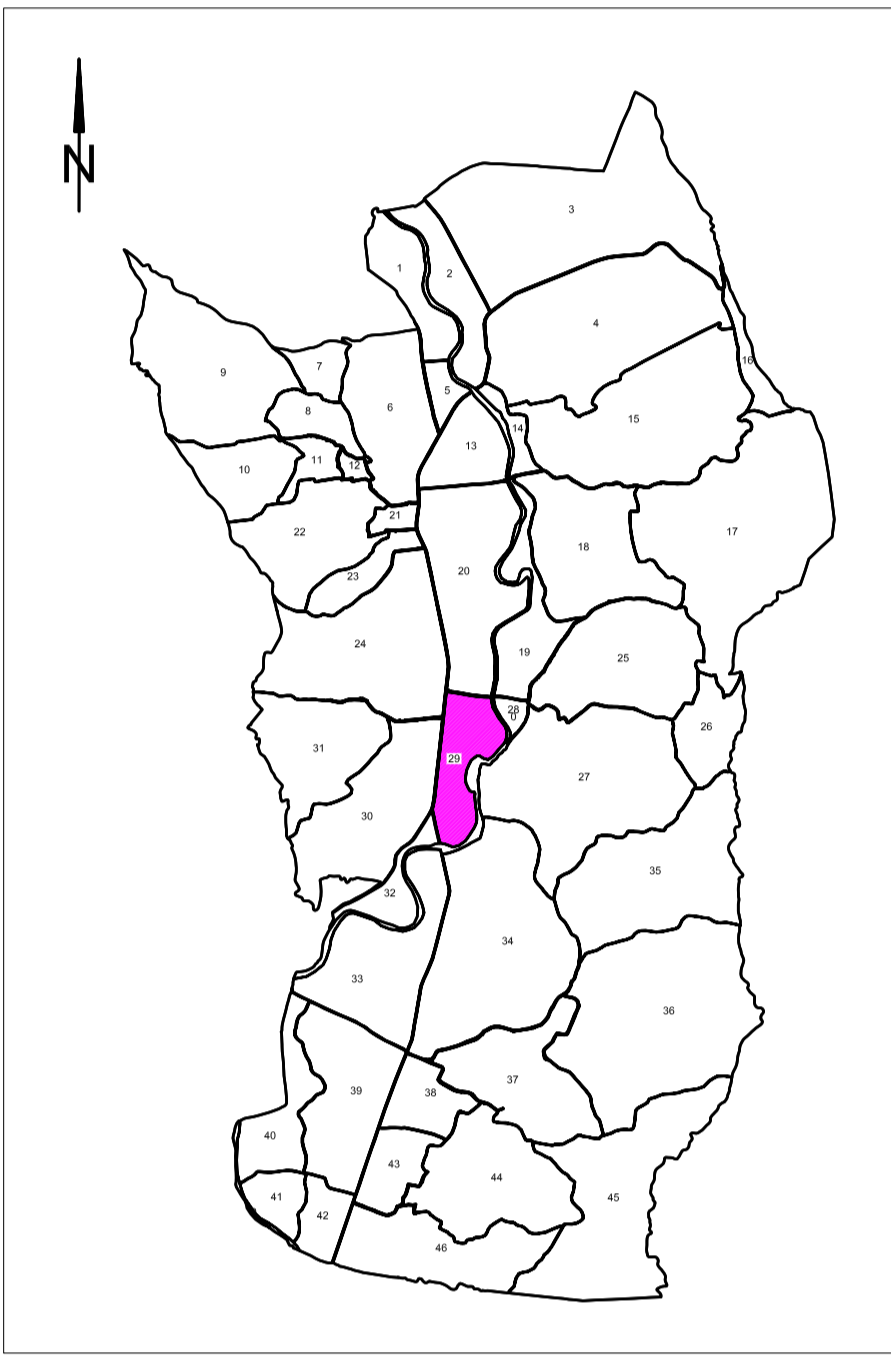

LEGENDA

Identificator	306
Nr sector	29
Limita Intravilan	— (blue line)
Limita Sector	— (green line)
Limita Imobil	— (black line)
Limita Constructie	— (black line)
Nr postal	253
Nr corp constructie	C1
Denumire intravilan	Roesti
Limita Tarla	— (black line)
Nr. Tarla	T21

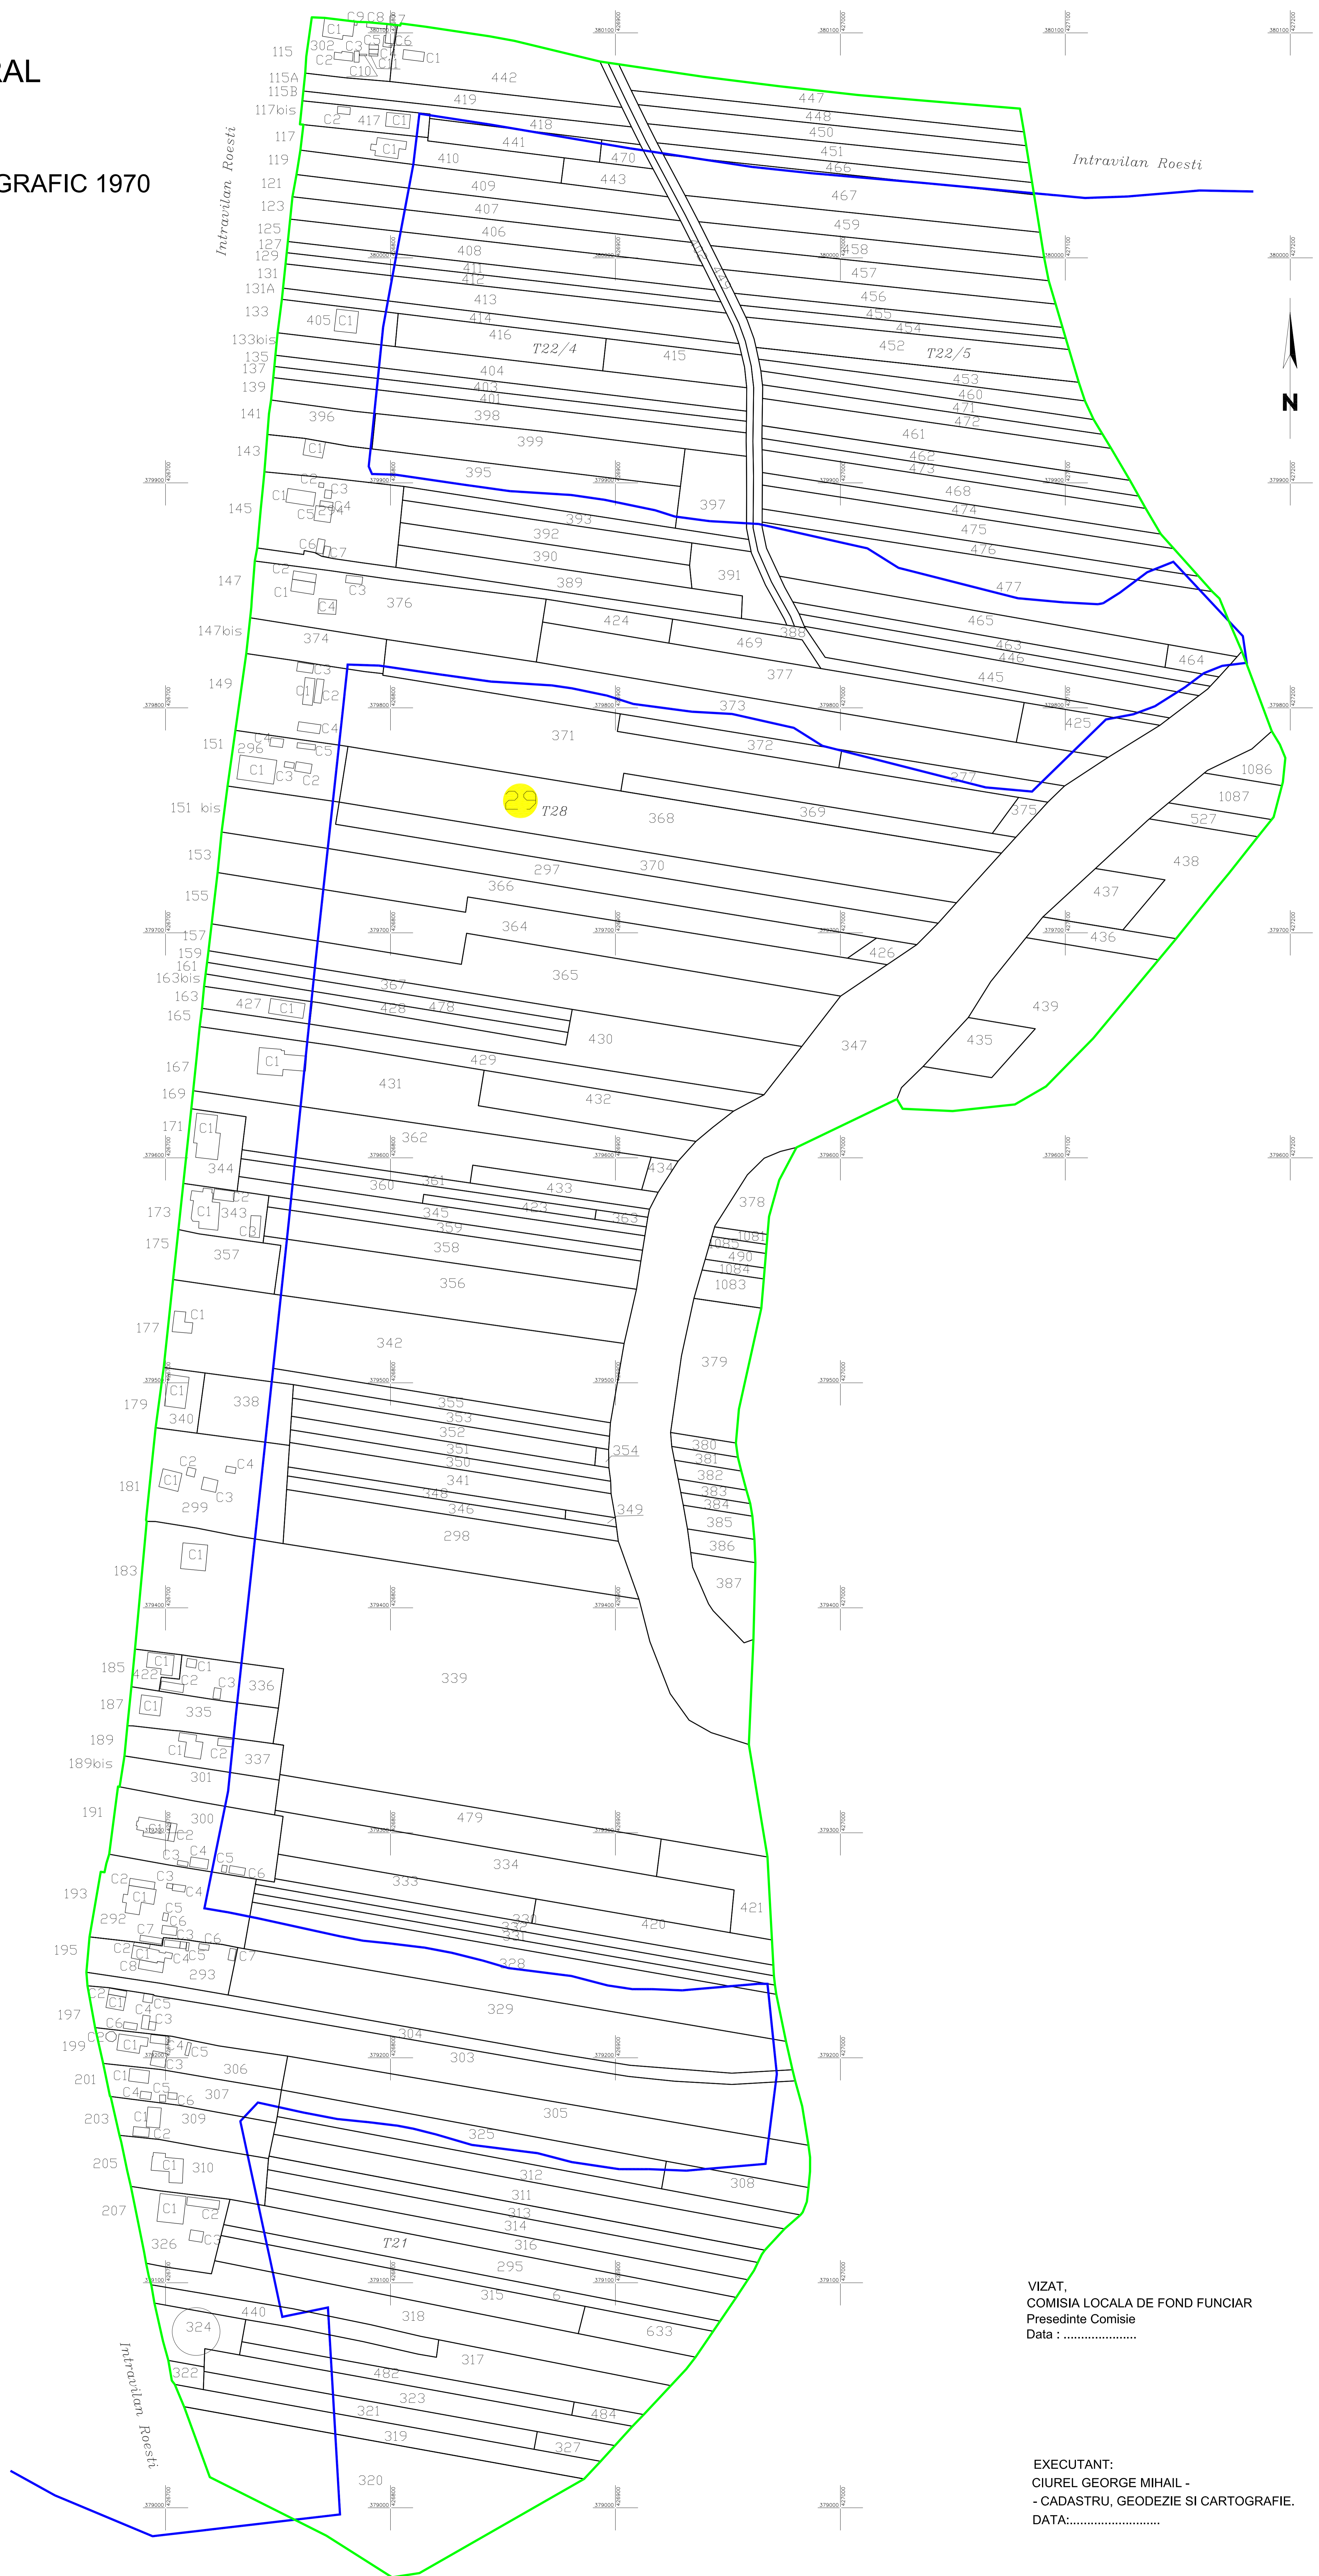

VIZAT,
 COMISIA LOCALA DE FOND FUNCJAR
 Presedinte Comisie
 Data :

EXECUTANT:
 CIUREL GEORGE MIHAIL -
 - CADASTRU, GEODEZIE SI CARTOGRAFIE.
 DATA:.....