


SCHEMA DE DISPUNERE A SECTOARELOR CADASTRALE

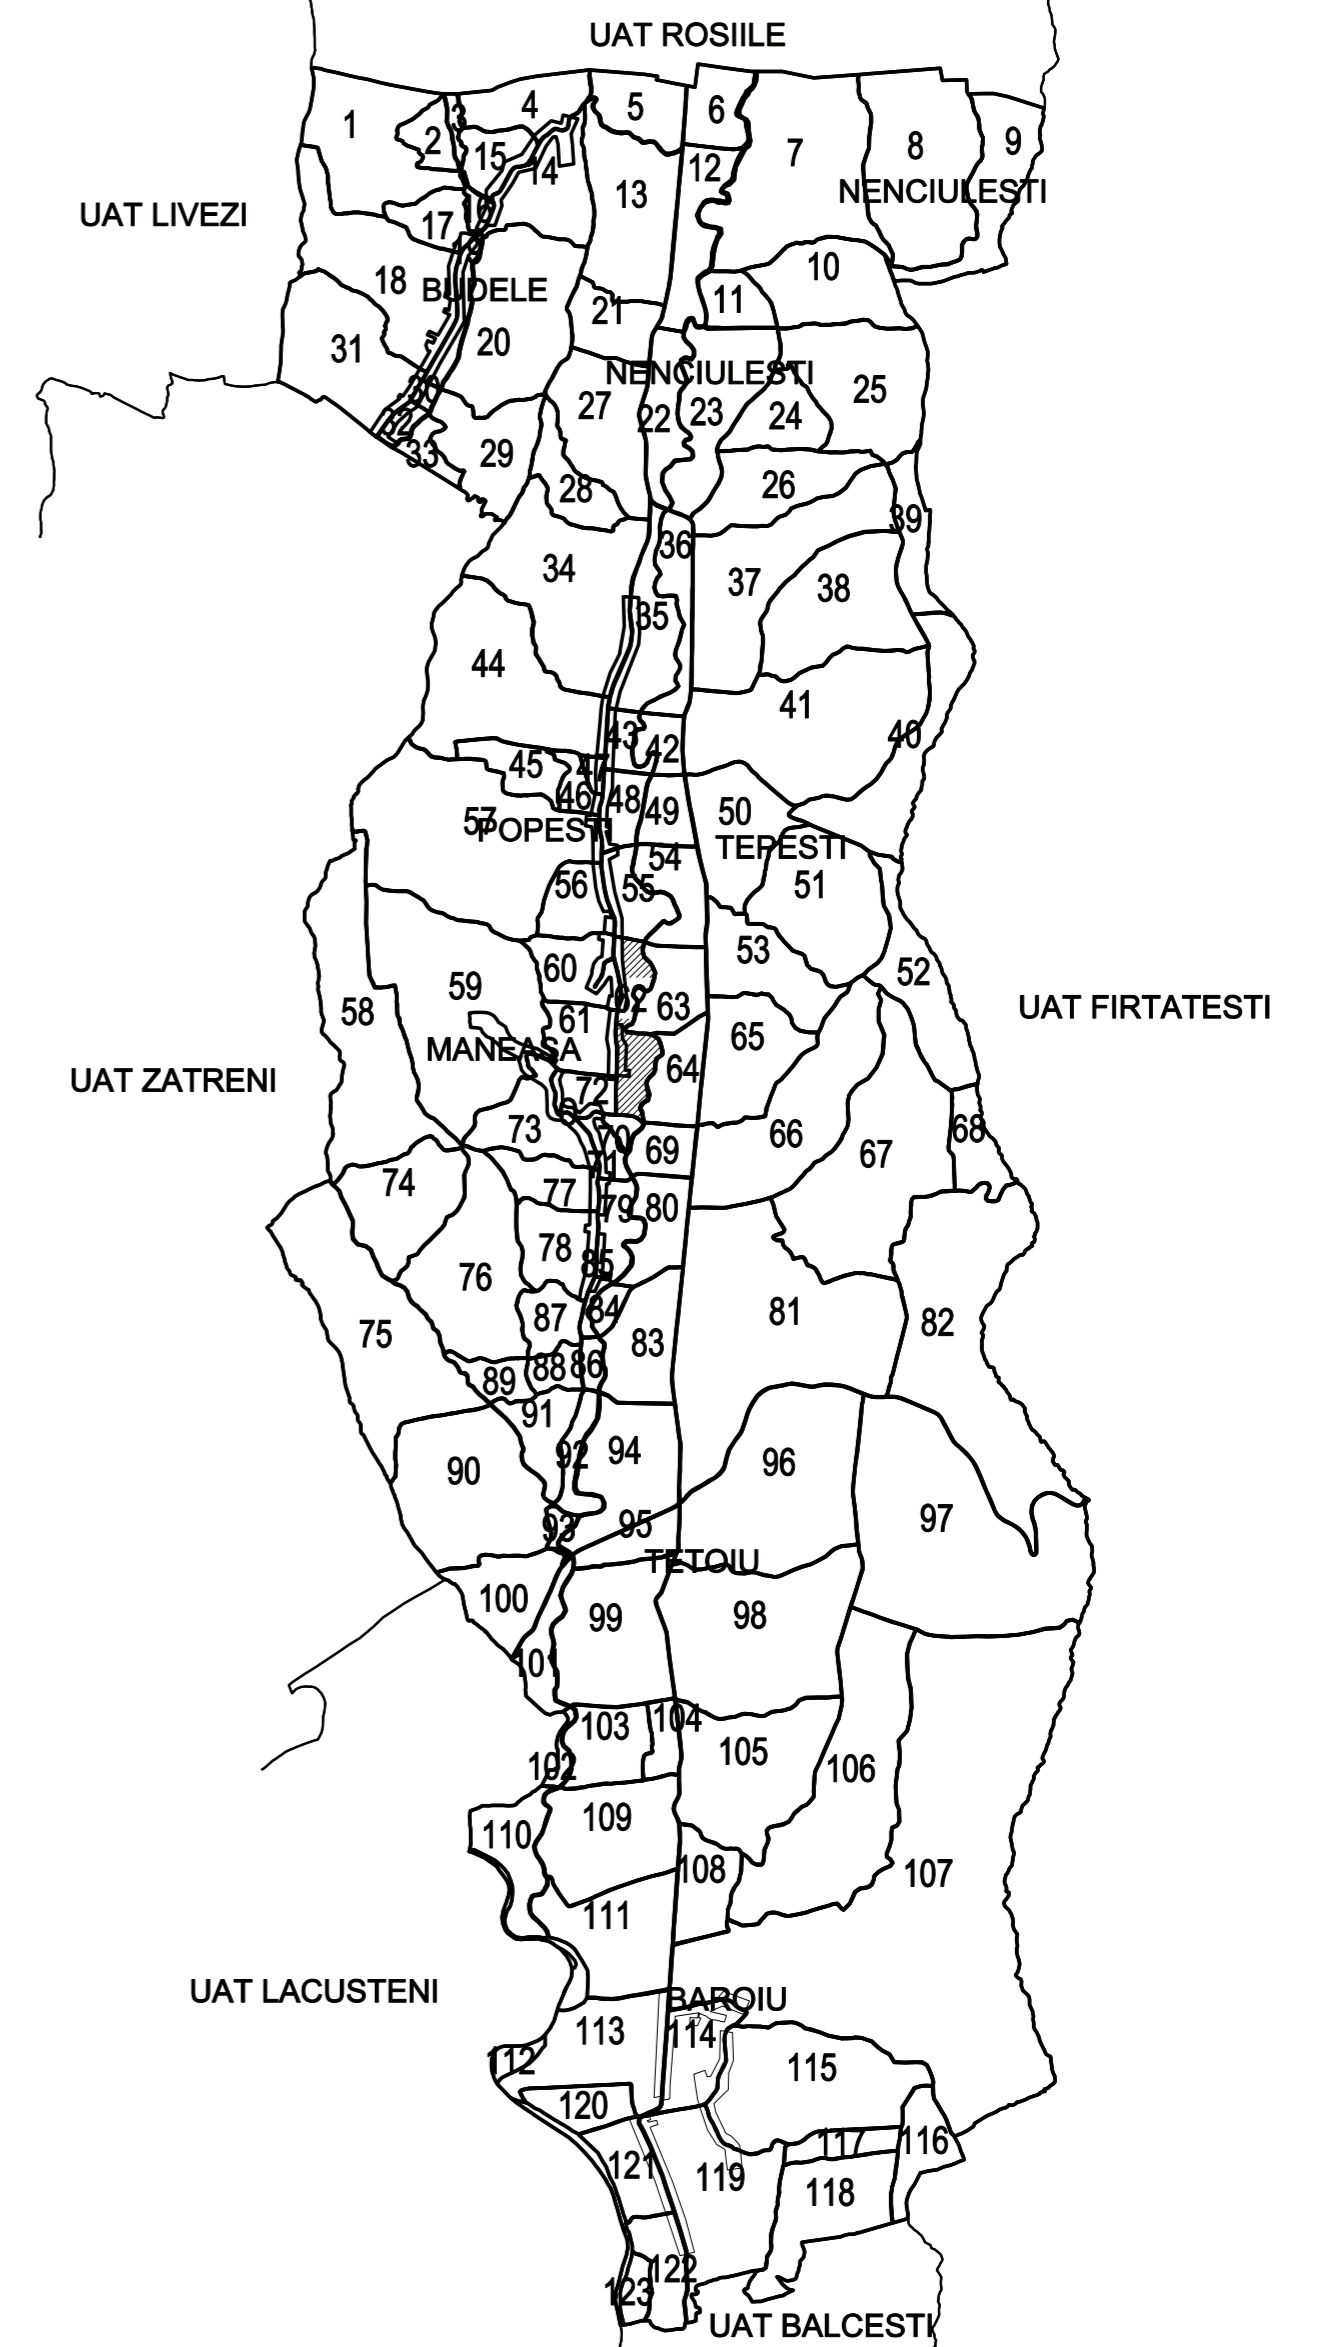

PLAN CADASTRAL

UAT TETOIU

JUDETUL VALCEA

Sectorul cadastral 62

PLANSĂ NR. 2

Sistem de proiectie: STEREO 1970

Scara 1:1000

Legenda:

	Limita UAT
	Limita Sector cadastral
	Numar Sector cadastral
	Limita Intravilan
	Limita Tara
	Numar Tara
	Limita Imobil
"LA POPESTI"	Toponimie
277	Nr.postal
UAT LIVEZI	UAT vecini
Localitate	POPESTI

Executant, nume si prenume	Semnatu si stampila
SC TOPOSYSTEM SRL	
Ing. Ana Popescu	
Data: 10/04/2023	

SC TOPOSYSTEM SRL CRAIOVA
CLASA III, SERIA RO-B-I, NR. 2041
POPESCU ANA
CATEGORIA A, SERIA RO-B-F, NR. 1840

"Spre publicare"

SCHEMA DE RACORDARE PLANSE

