

PLAN CADASTRAL


UAT TETOIU

JUDETUL VALCEA


Sectorul cadastral 70

Scara 1:1000

Sistem de proiectie: STEREO 1970

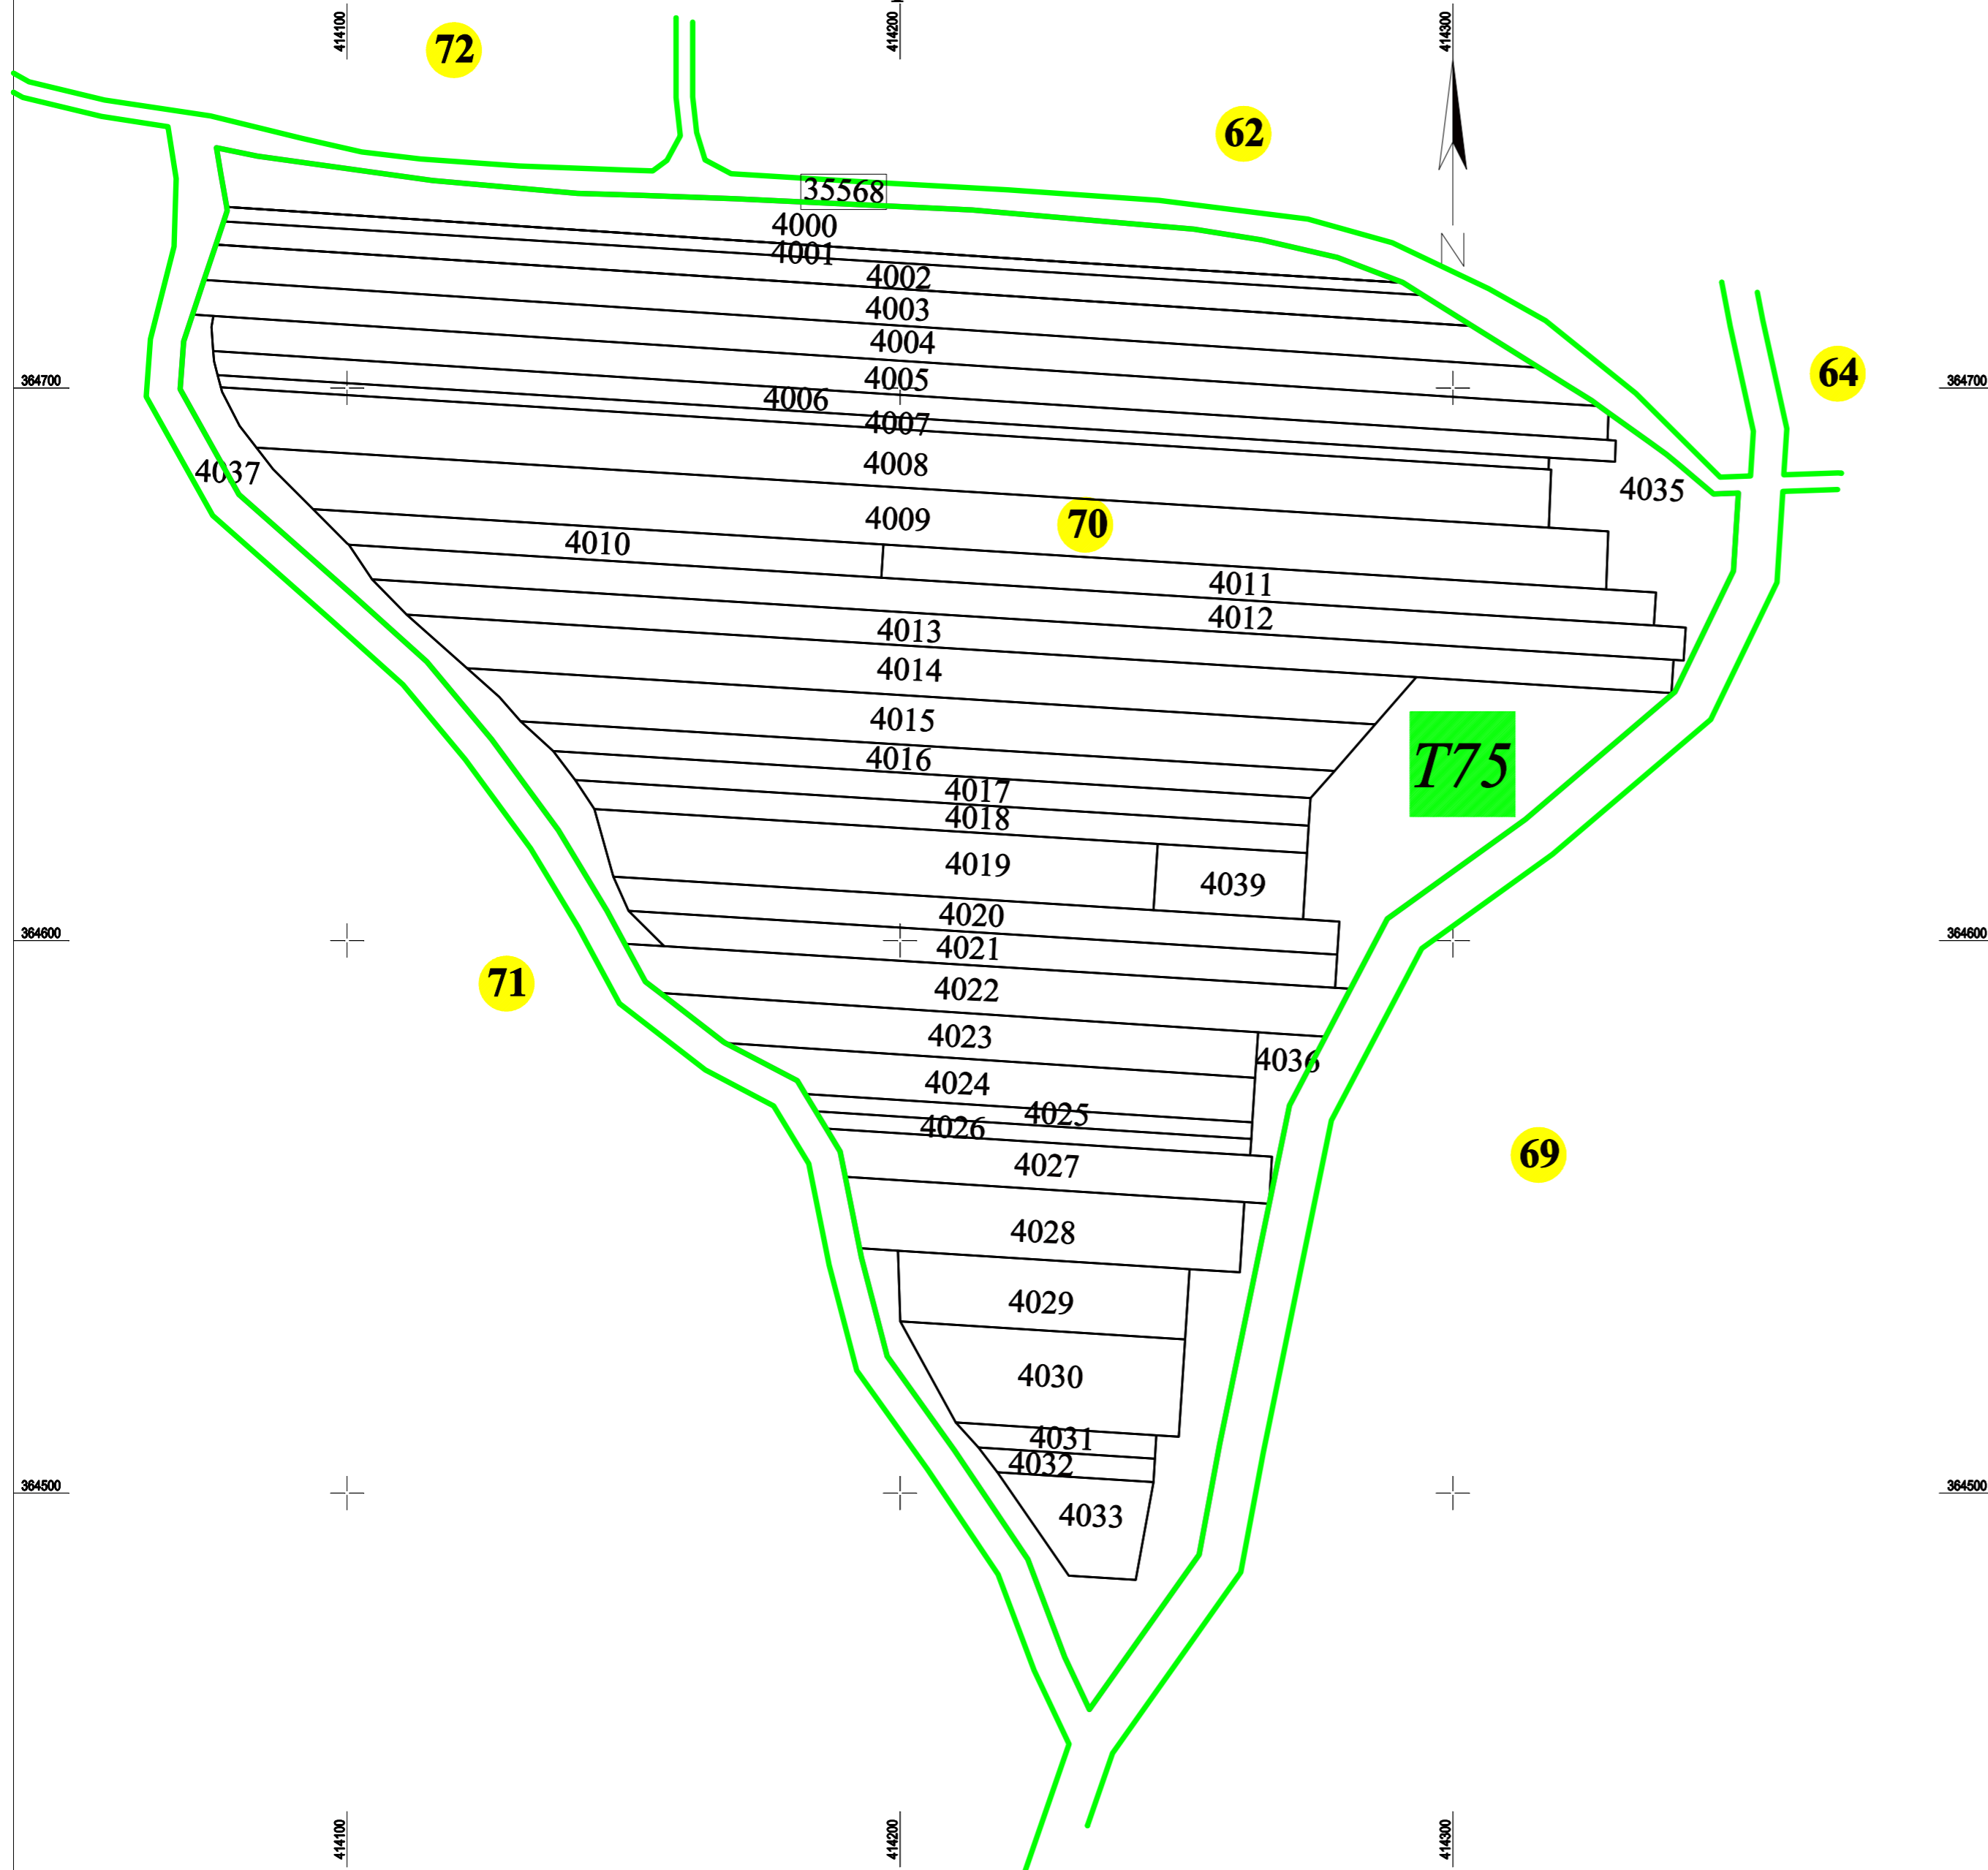

SCHEMA DE DISPUNERE A SECTOARELOR CADASTRALE

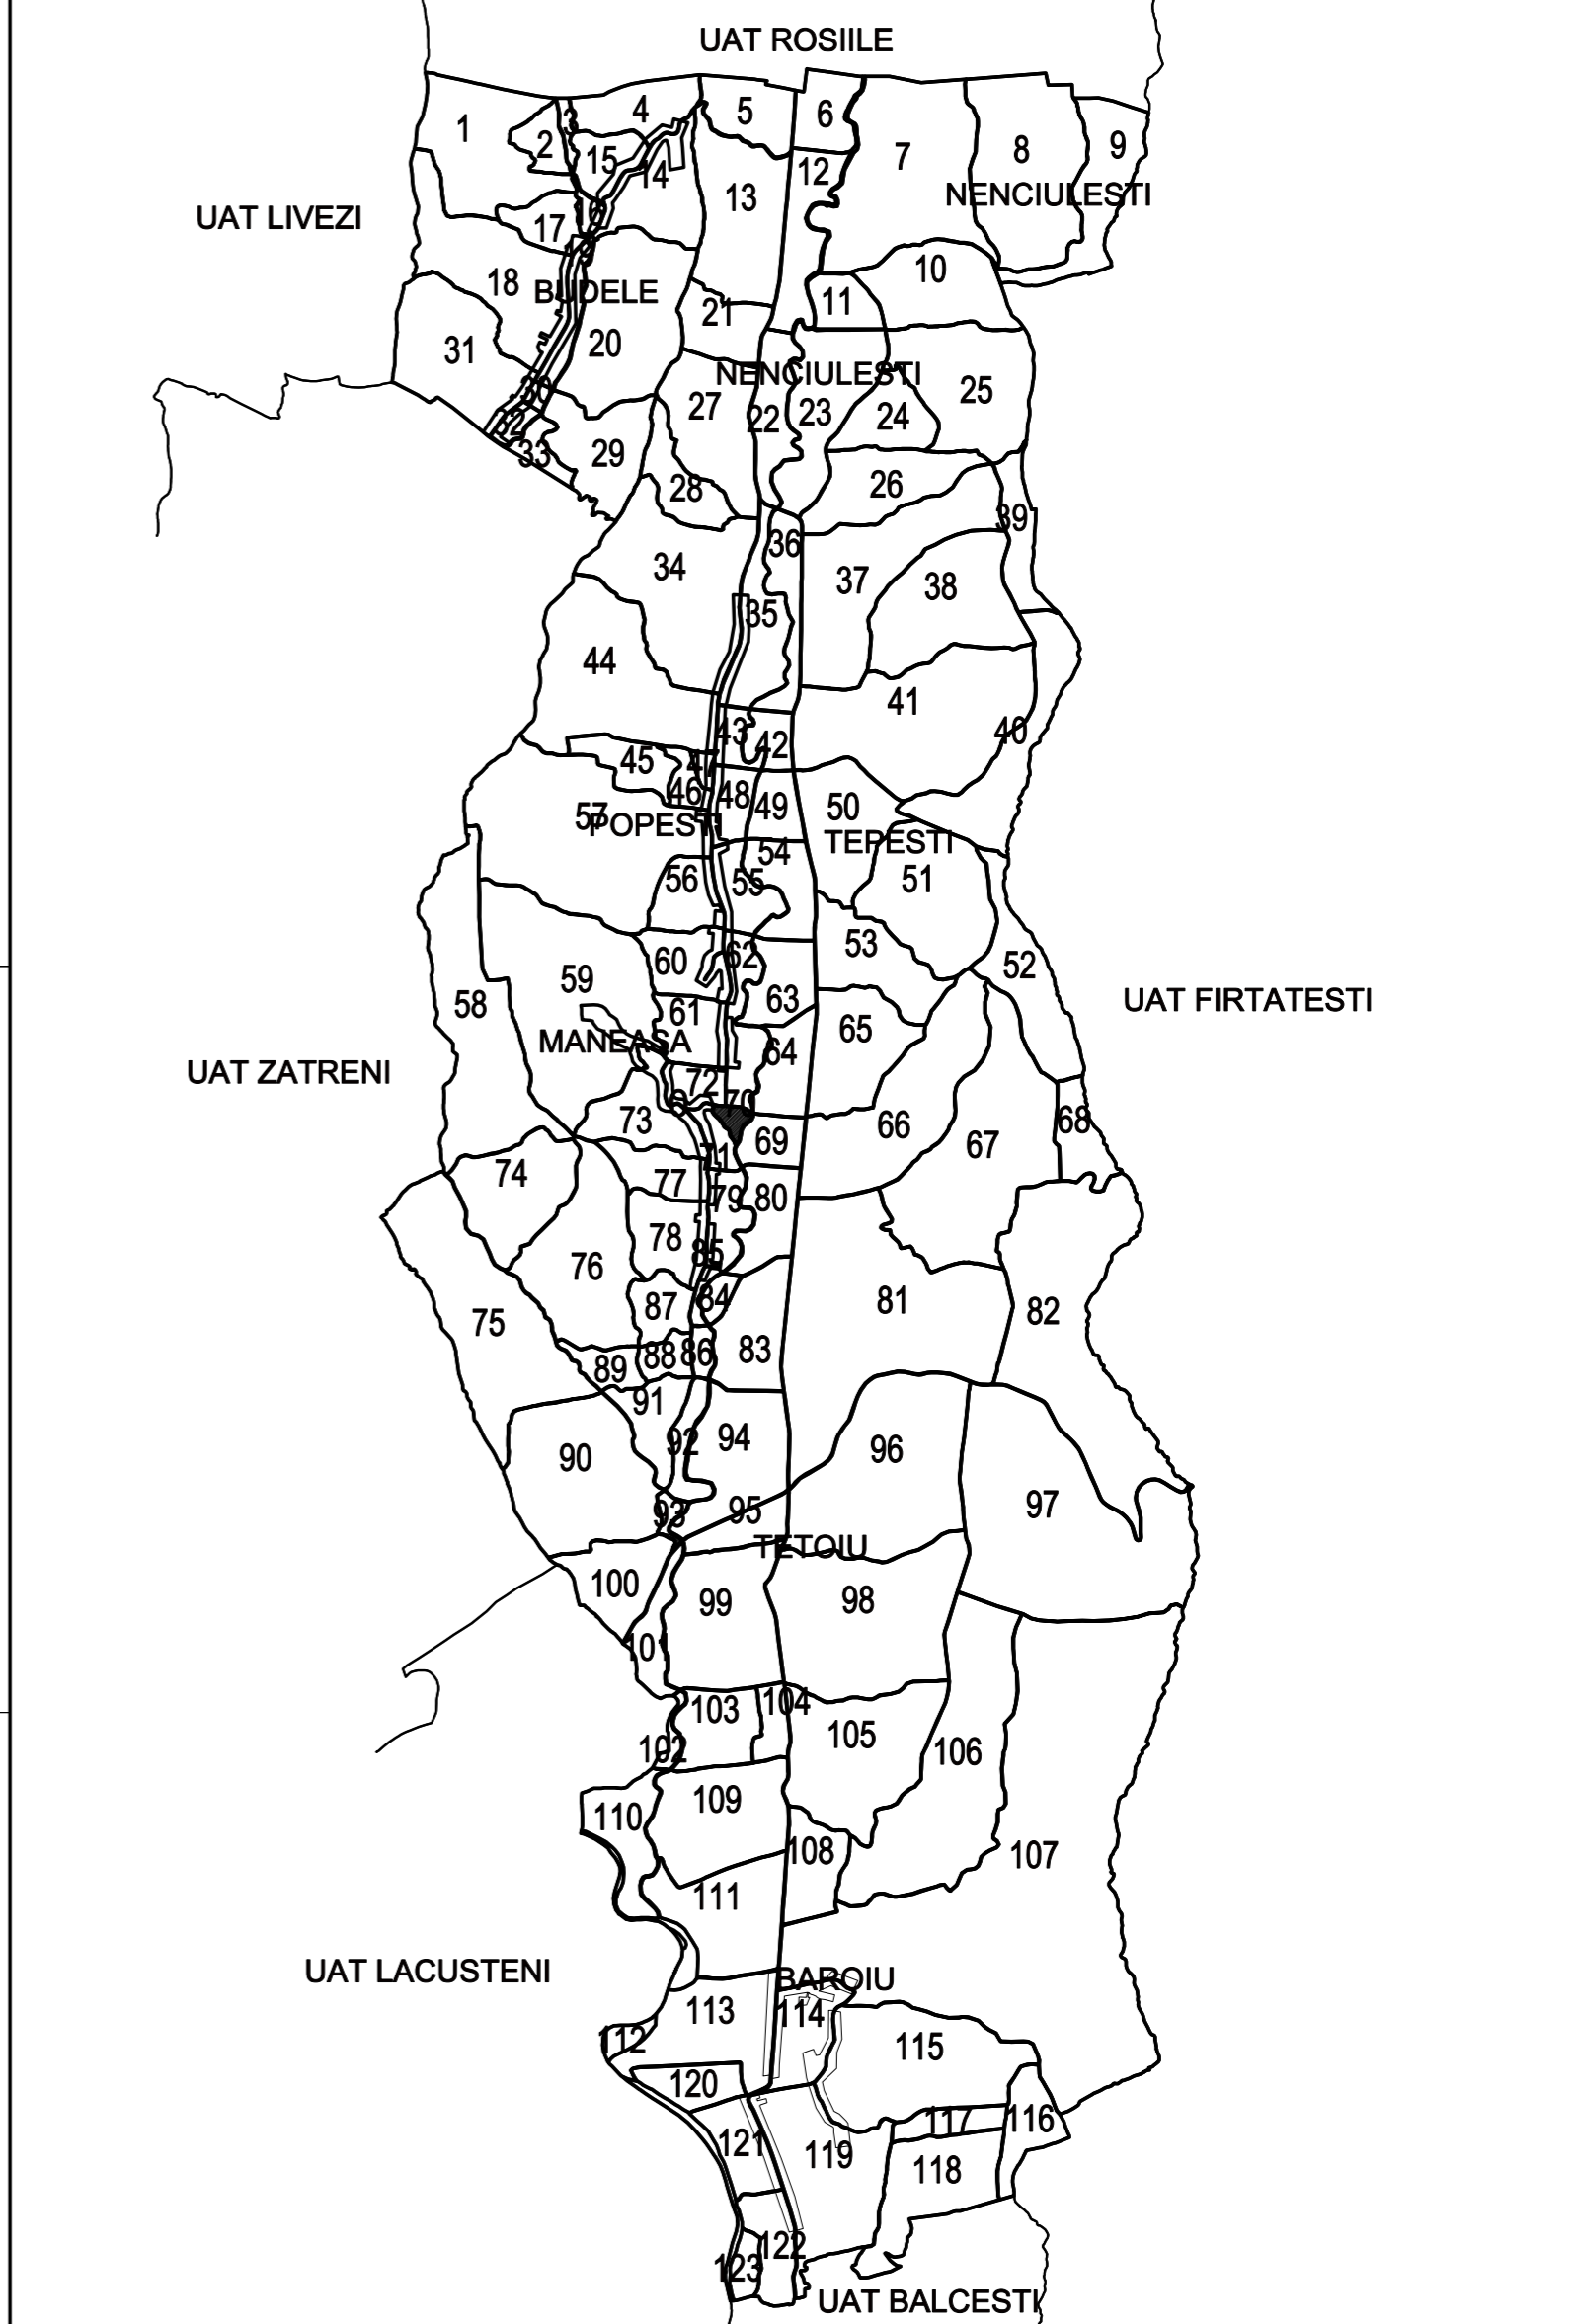

Legenda:

- Limita UAT
- Limita Sector cadastral
- 70 Numar Sector cadastral
- Limita Intravilan
- Limita Tarla
- T75 Numar Tarla
- Limita Imobil
- Toponimie
- Localitate

Executant, nume si prenume	SC TOPOSYSTEM SRL CRAIOVA
SC TOPOSYSTEM SRL	CLASA III, SERIA RO-B-J, NR. 2041
ing. Ana Popescu	POPESCU ANA
Data: 22.03.2024	CATEGORIA A, SERIA RO-B-F, NR. 1840