


PLAN CADASTRAL



UAT Boghești, județul Vrancea, sector cadastral 35

Scara - 1:1000, sistem de proiecție STEREO 70
Planșa nr.1

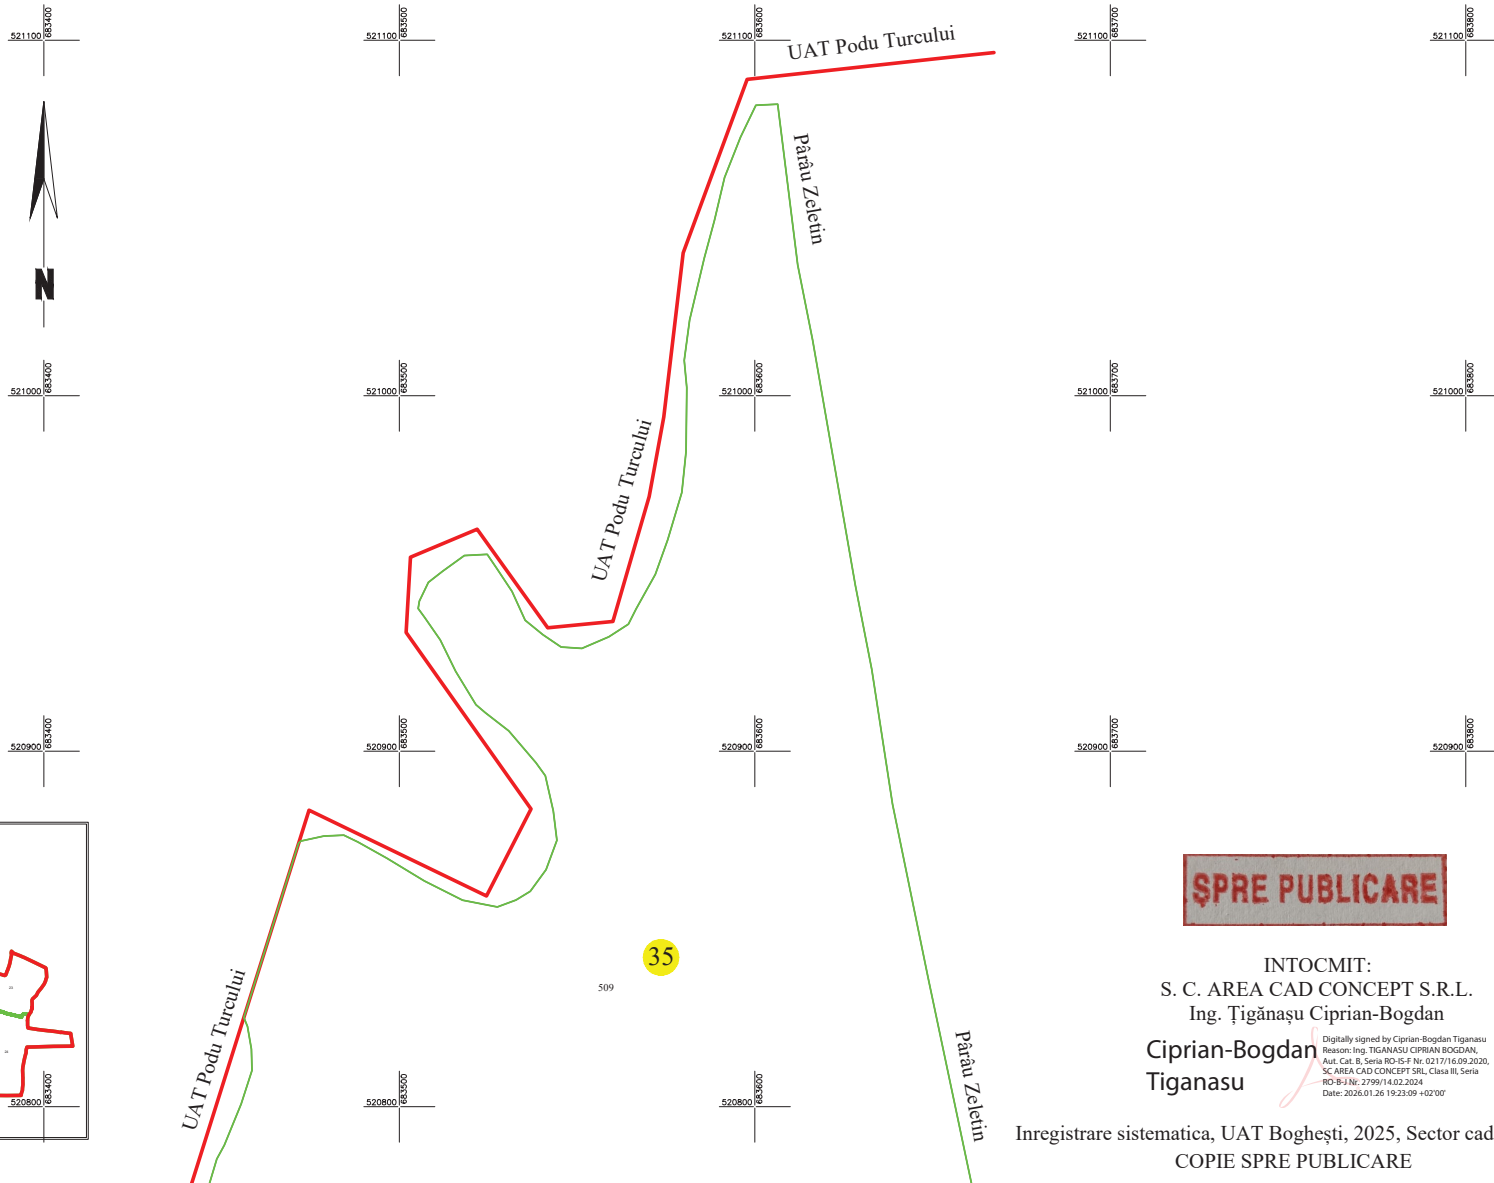

LEGENDA:

Sector cadastral	—
Limita imobil	—
Limita constructie	—
Limita UAT	—
Limita intravilan	—
Numar sector	35
ID imobil	509

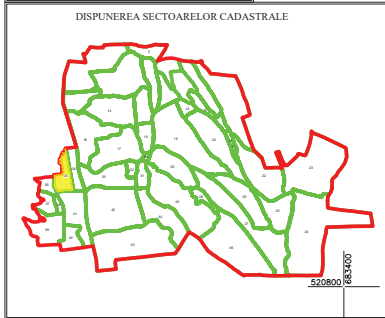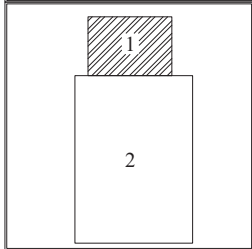

ȘPRE PUBLICARE

INTOCMIT:
S. C. AREA CAD CONCEPT S.R.L.
Ing. Țigănașu Ciprian-Bogdan
Ciprian-Bogdan
Tiganasu

Digitally signed by Ciprian-Bogdan Tiganasu
Reason: Ing. ȚIGĂNAȘU CIPRIAN-BOGDAN,
Aut. Cat. B, Seria PD-IS-F Nr. 021716.09.2020,
SC AREA CAD CONCEPT SRL, Clasa III, Seria
PD-B2 Nr. 2799/14.02.2024
Date: 2025.01.26 19:23:09 +02'00'

Inregistrare sistematica, UAT Boghești, 2025, Sector cadastral nr. 35
COPIE SPRE PUBLICARE