


PLAN CADASTRAL

UAT Boghești, județul Vrancea, sector cadastral 39

Scara - 1:1000, sistem de proiecție STEREO 70
Planșa nr.1

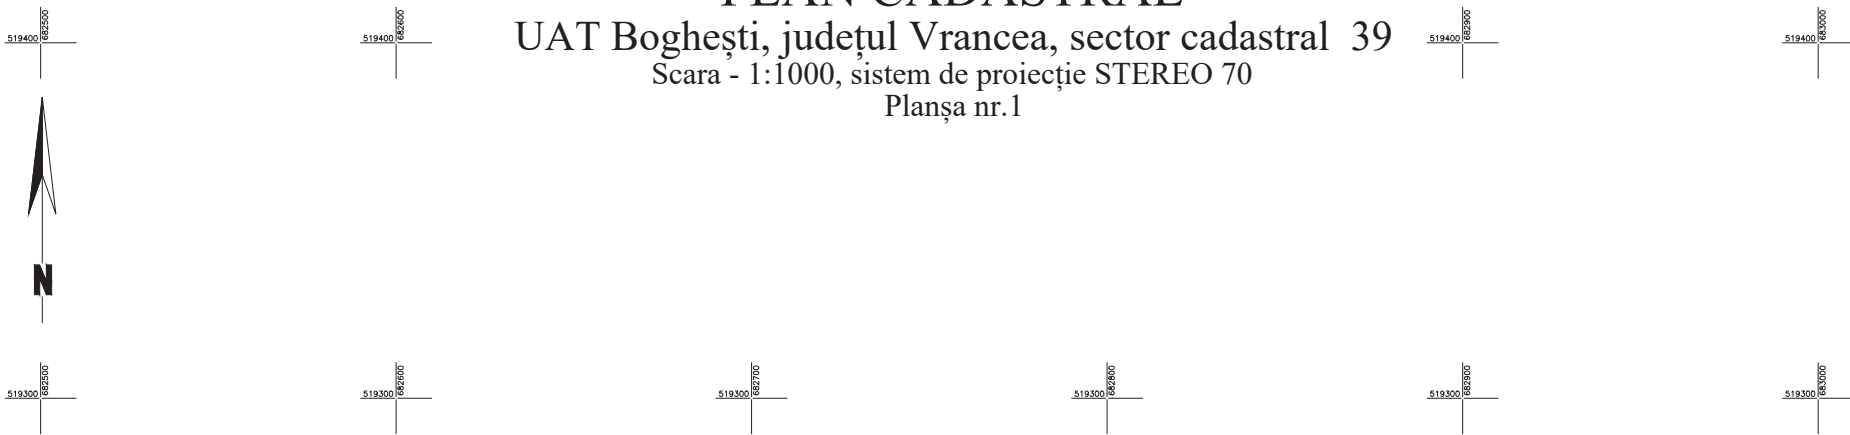

UAT Corbița



DE 957

DE 957

UAT Corbița

LEGENDA:

Sector cadastral	—
Limita imobil	—
Limita constructie	—
Limita UAT	—
Limita intravilan	—
Numar sector	39
ID imobil	369

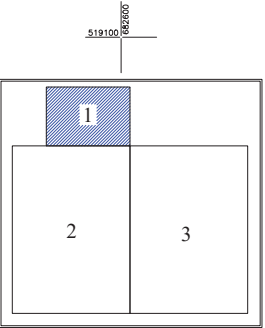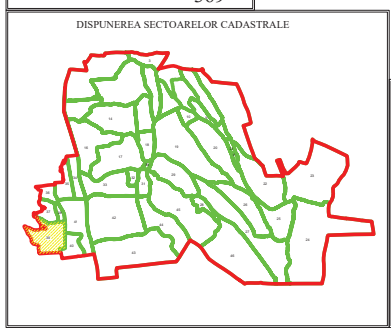

39

378

382

385

388

390

392

395

SPRE PUBLICARE

INTOCMIT:
S. C. AREA CAD CONCEPT S.R.L.
Ing. Țigănașu Ciprian-Bogdan
Ciprian-Bogdan Tiganasu
Tiganasu
Inregistrare sistematica, UAT Boghești, 2025, Sector cadastral nr. 39
COPIE SPRE PUBLICARE

Digitally signed by Ciprian-Bogdan Tiganasu
Reason: Ing. ȚIGĂNAȘU CIPRIAN BOGDAN,
Aut. Cat. B, Seria RD-IS-F Nr.
0217/16.09.2020, SC AREA CAD CONCEPT
SRL, Clasa III, Seria RD-B-I Nr.
2799/14.02.2024
Date: 2025.01.26 08:59:19 +02'00'