



PLAN CADASTRAL
 UAT Boghești, județul Vrancea, sector cadastral 39
 Scara - 1:1000, sistem de proiecție STEREO 70
 Planșa nr.2

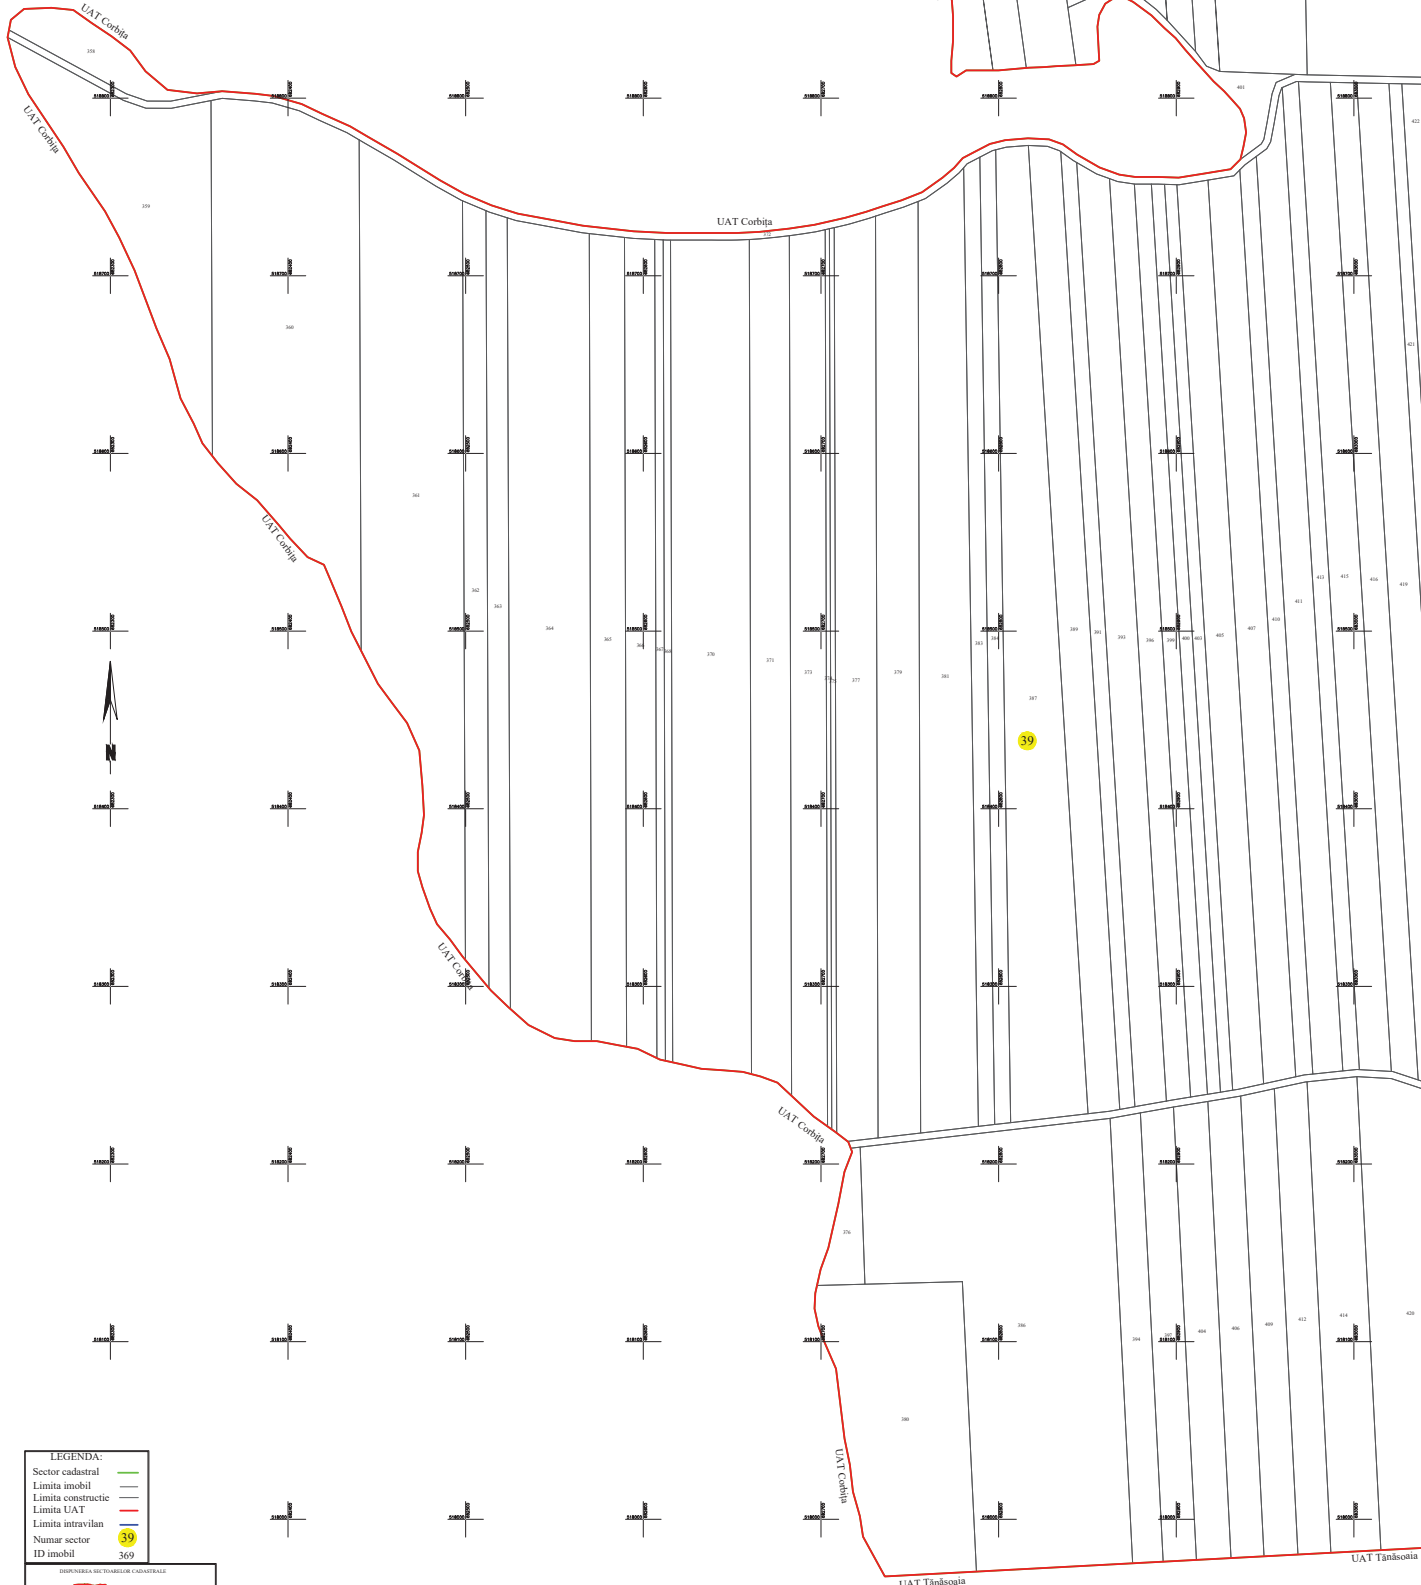

LEGENDA:

Sector cadastral	—
Limita imobil	—
Limita constructiv	—
Limita UAT	—
Limita intravilan	—
Numar sector	39
ID imobil	369

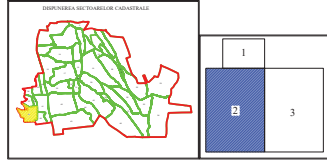

SPRE PUBLICARE

Ciprian-Bogdan
 Tiganasu

Digitally signed by Ciprian-Bogdan Tiganasu
 Reason: I am the author of the document
 Date: 2025.08.28 10:00:00 +0300
 DN: cn=Ciprian-Bogdan Tiganasu, o=S.C. AREA CAD CONCEPT S.R.L., email=Ciprian.Bogdan.Tiganasu@area-cad.ro, c=RO

INTOCMIT:
 S. C. AREA CAD CONCEPT S.R.L.
 Ing. Tigănașu Ciprian-Bogdan