


**PLAN CADASTRAL**  
 UAT Boghești, județul Vrancea, sector cadastral 40  
 Scara - 1:1000, sistem de proiecție STEREO 70  
 Planșa nr.1

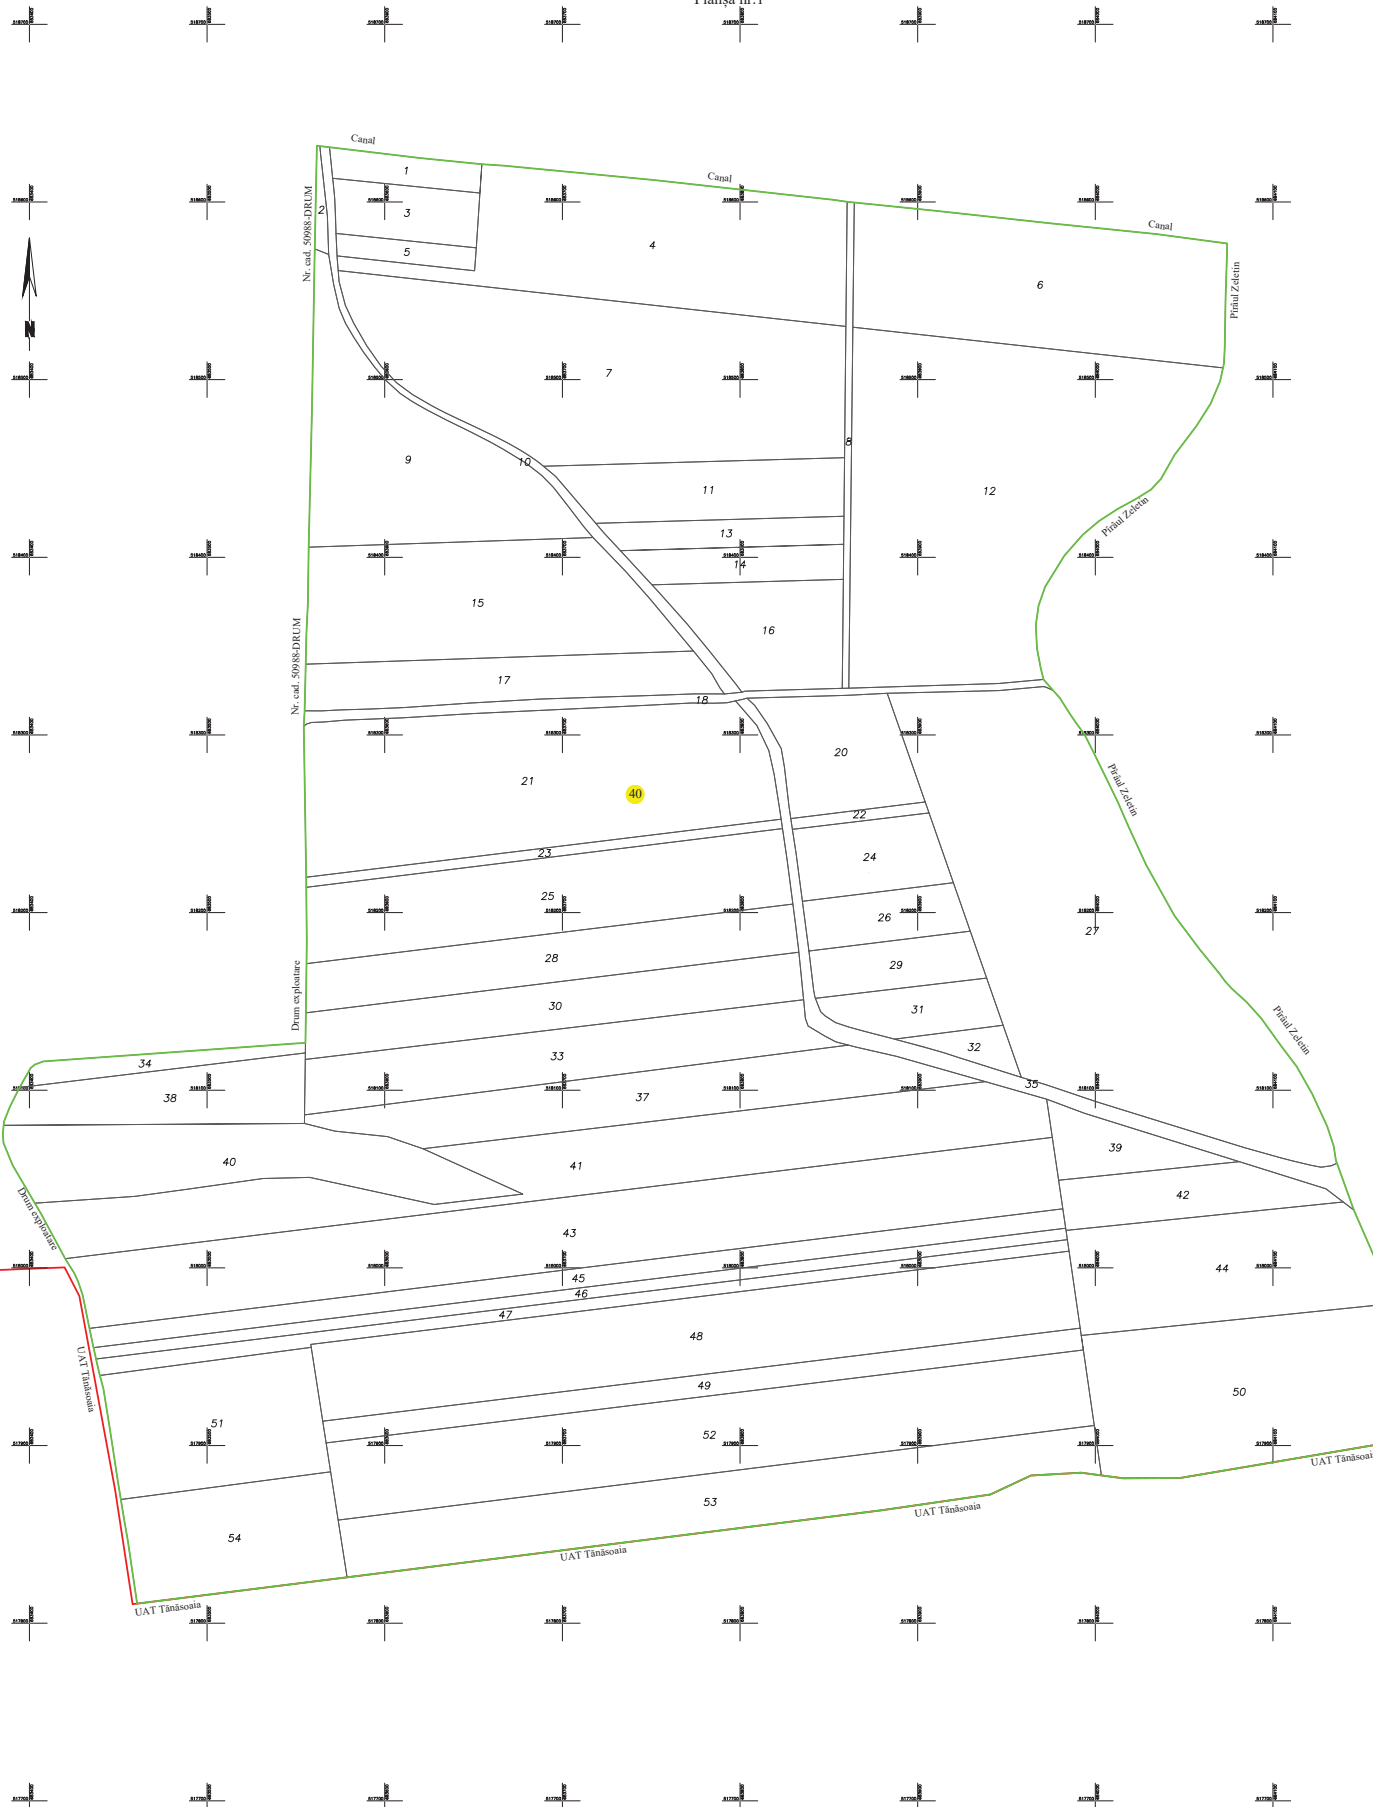

**LEGENDA:**

Sector cadastral	
Limita mobil	
Limita UAT	
Numar sector	<b>40</b>
ID mobil	<b>47</b>

**SPRE PUBLICARE**

Inregistrare sistematica, UAT Boghești, 2025, Sector cadastral nr. 40

COPIE SPRE PUBLICARE

**Ciprian-Bogdan Tiganasu**  
 Digitally signed by  
 Ciprian-Bogdan Tiganasu  
 Date: 2025.04.29 10:36:00  
 +03'00'  
 INTOCMIT:  
 S. C. AREA CAD CONCEPT S.R.L.  
 Ing. Tigănașu Ciprian-Bogdan