


PLAN CADASTRAL
UAT: CIORASTI, judetul: VRANCEA,
Sector cadastral 51 - Plansa 1
Scara 1:2000
Sistem de proiectie: stereografic 1970

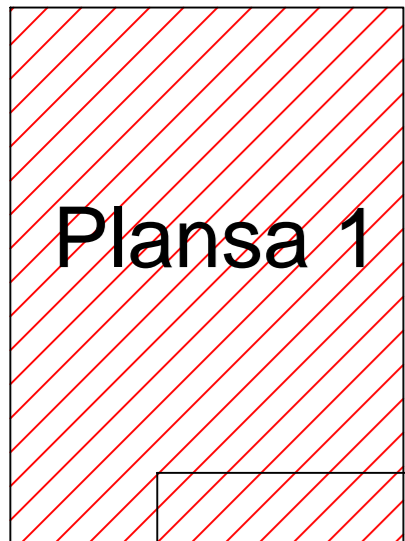


Planșa 2

Planșa 3




PROPRIETATI PARTICULARE UAT CIORASTI
PROPRIETATI PARTICULARE UAT CIORASTI

- LEGENDA**
- Limita UAT
 - Limita imobil
 - Limita sector cadastral
 - 123 ID imobil
 - + Caroi
 - 51 Numar sector cadastral

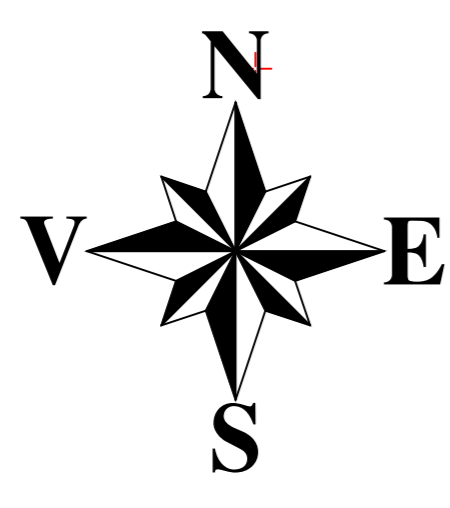

SPRE PUBLICARE

Executant: PFA ANTOCHI STEFAN LUCIAN
Data: 2026

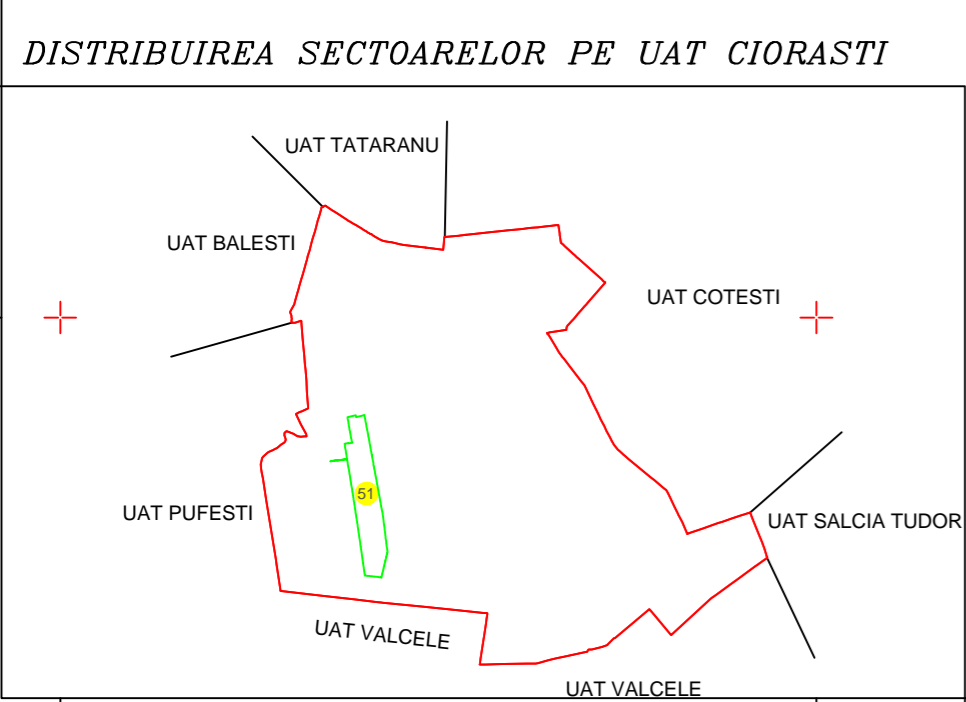

PLAN CADASTRAL


UAT: CIORASTI, judetul: VRANCEA,

Sector cadastral 51 - Plansa 2




Scara 1:2000
Sistem de proiectie: stereografic 1970

LEGENDA

- Limita UAT
- Limita imobil
- Limita sector cadastral
- 123 ID imobil
- + Caroiaj
- 51 Numar sector cadastral

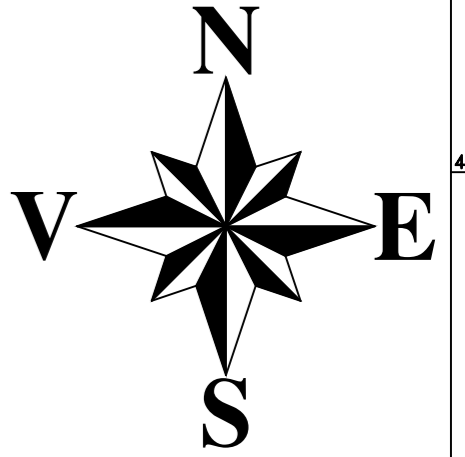

DISTRIBUIREA SECTOARELOR PE UAT CIORASTI

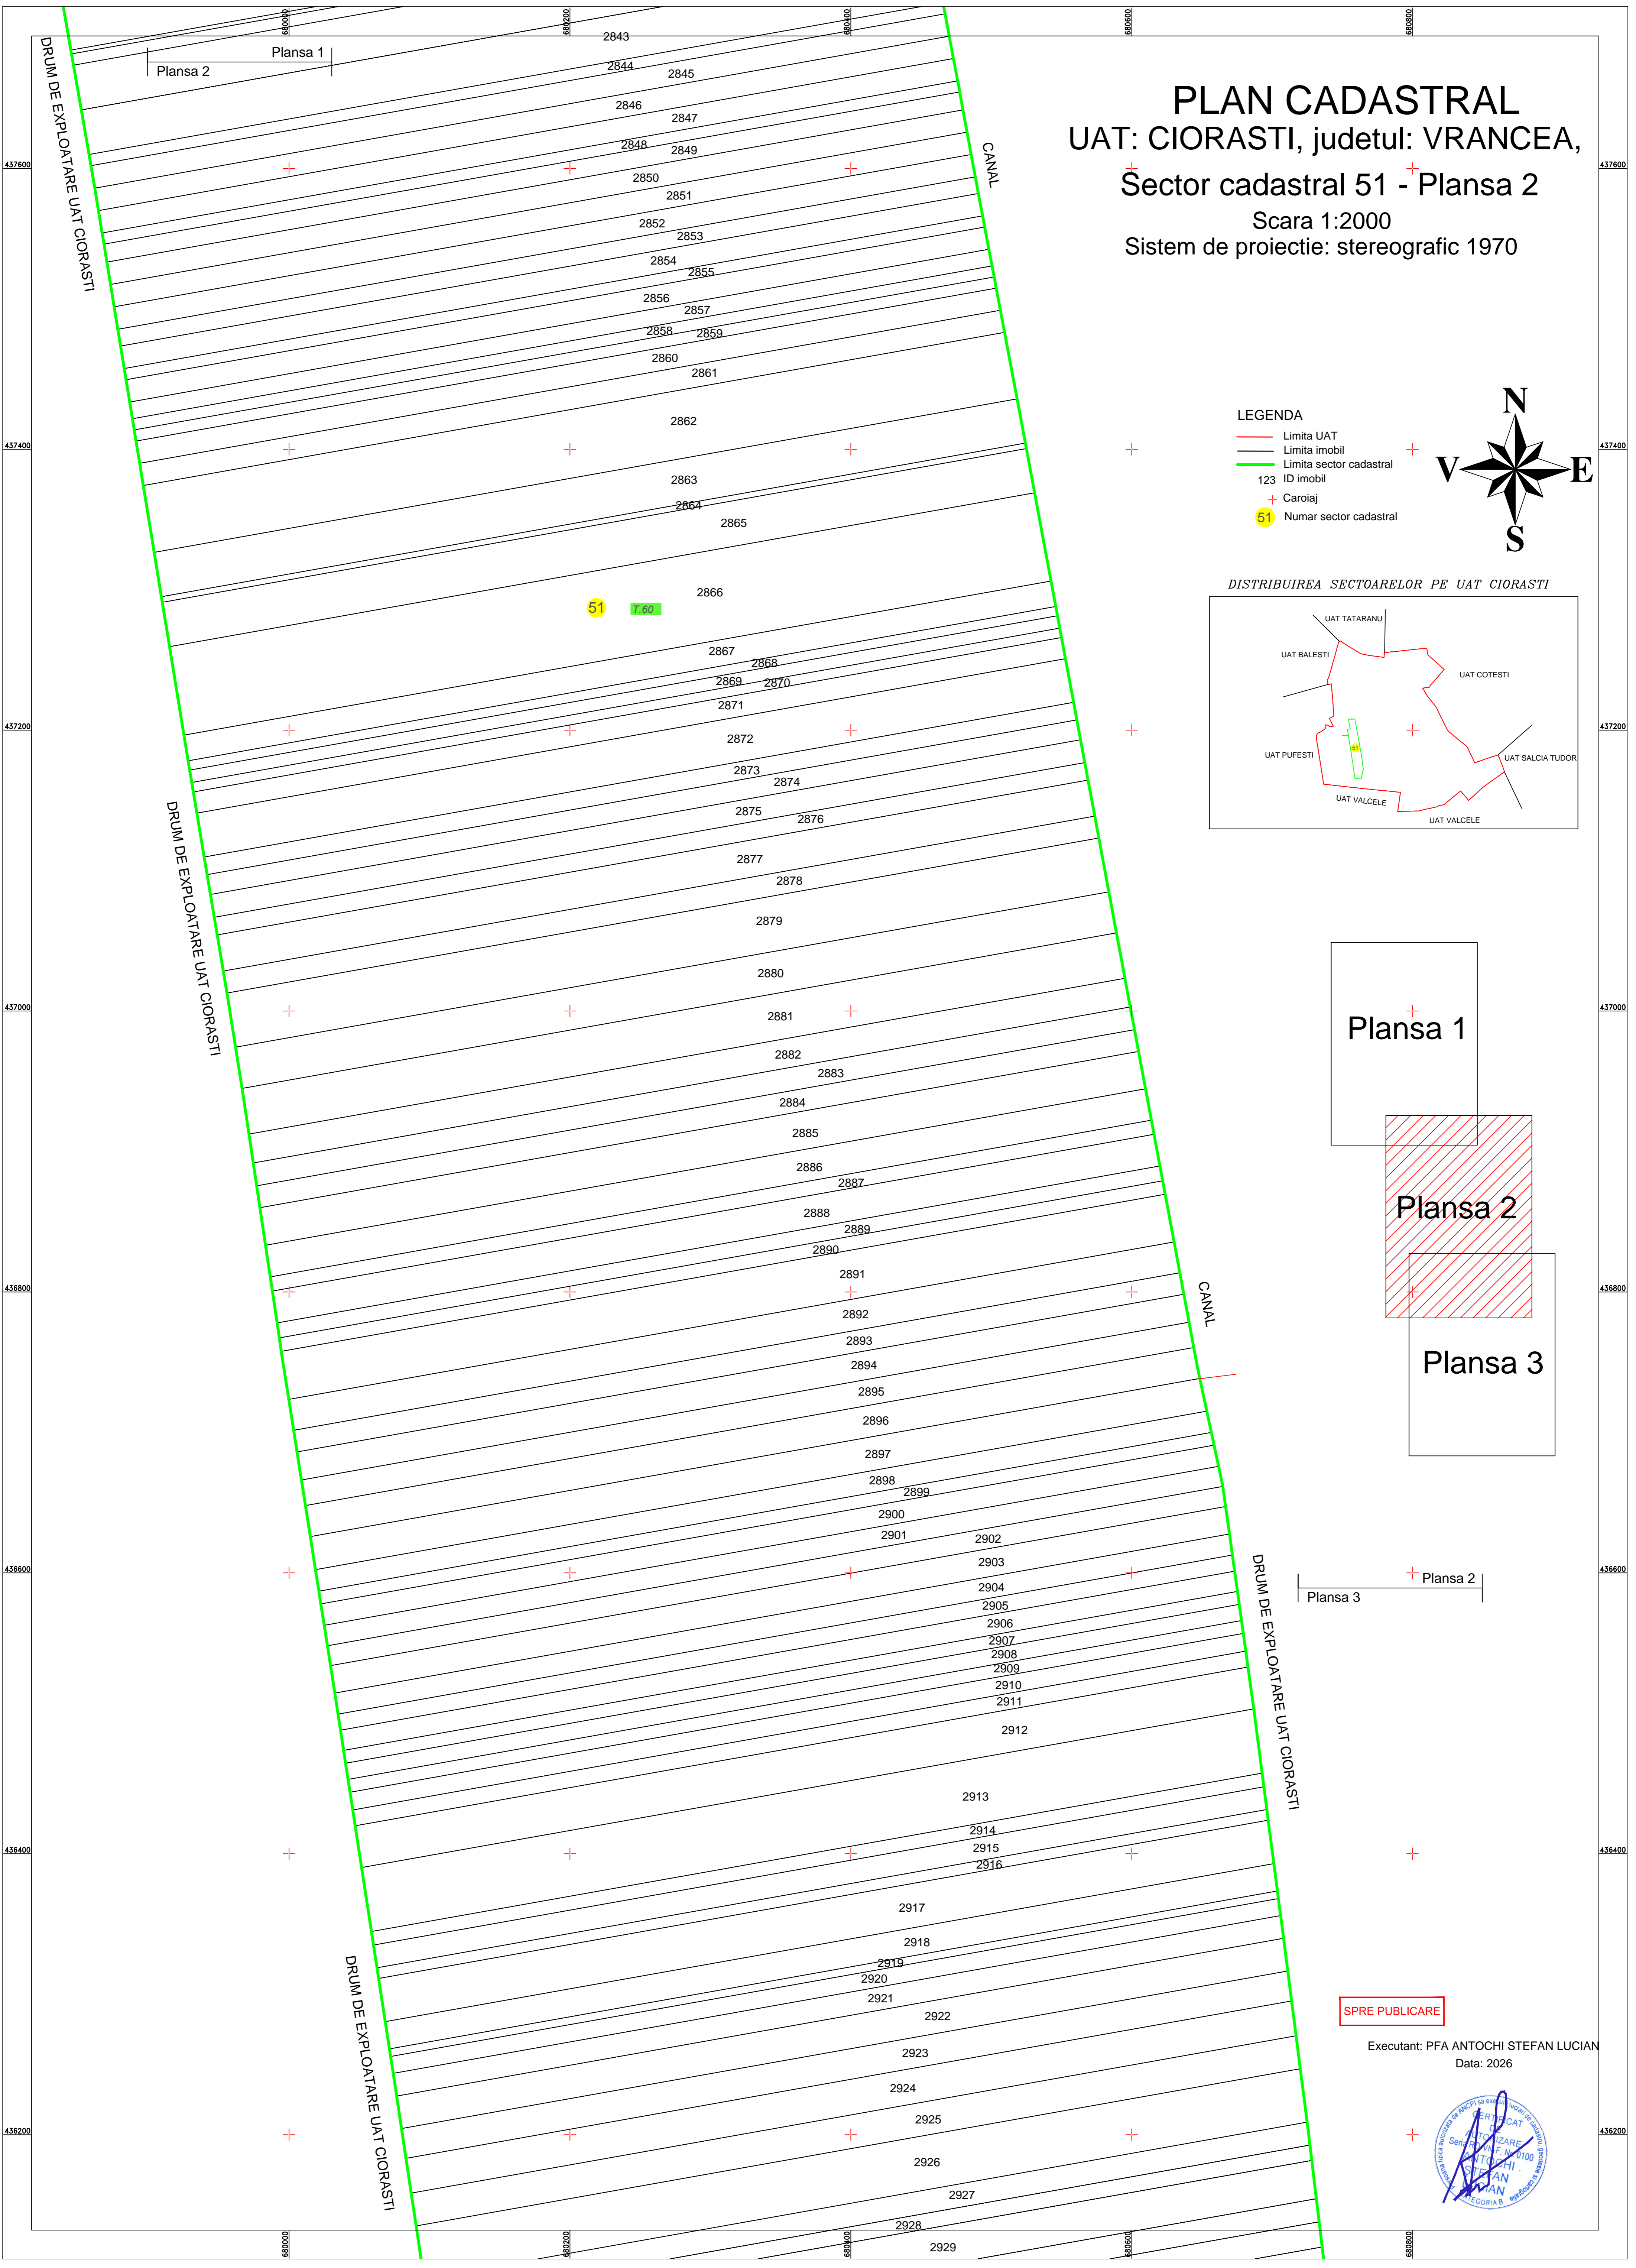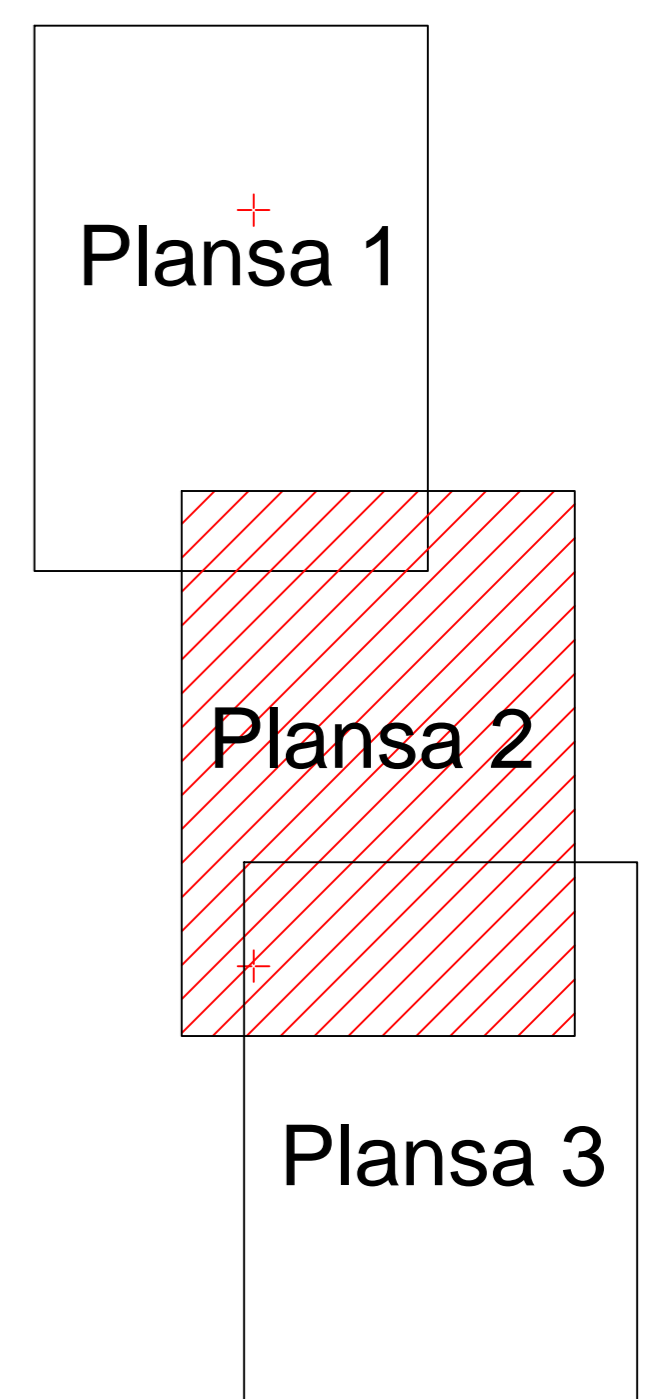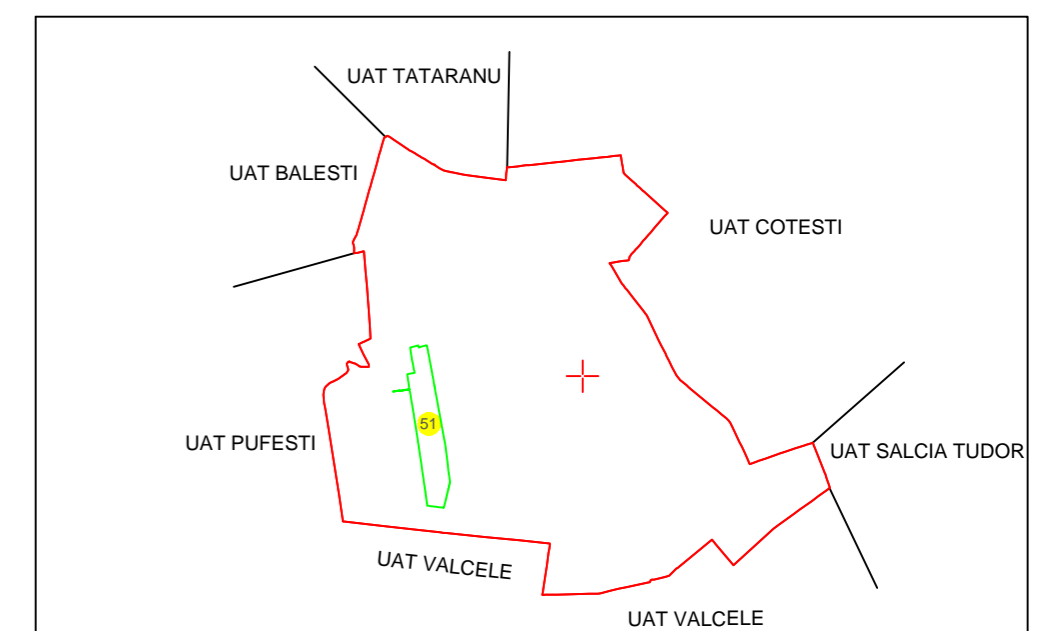

SPRE PUBLICARE

Executant: PFA ANTOCHI STEFAN LUCIAN
Data: 2026



PLAN CADASTRAL
UAT: CIORASTI, judetul: VRANCEA,
Sector cadastral 51 - Plansa 3
Scara 1:2000
Sistem de proiectie: stereografic 1970




Plansa 3

DRUM DE EXPLOATARE UAT CIORASTI


DRUM DE EXPLOATARE UAT CIORASTI

DRUM DE EXPLOATARE UAT CIORASTI


DRUM DE EXPLOATARE UAT CIORASTI

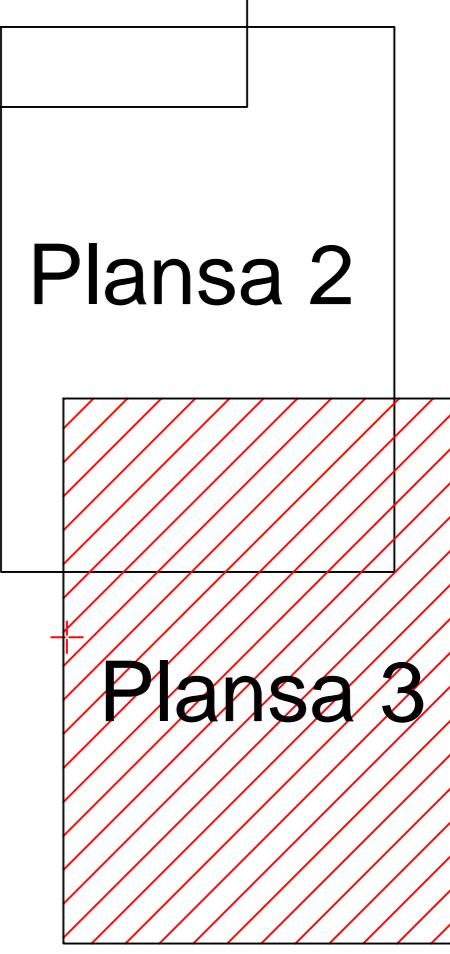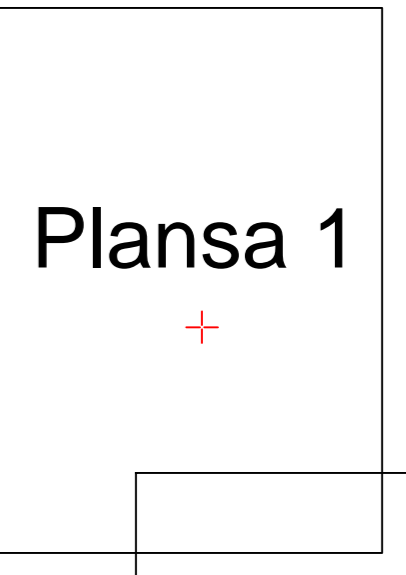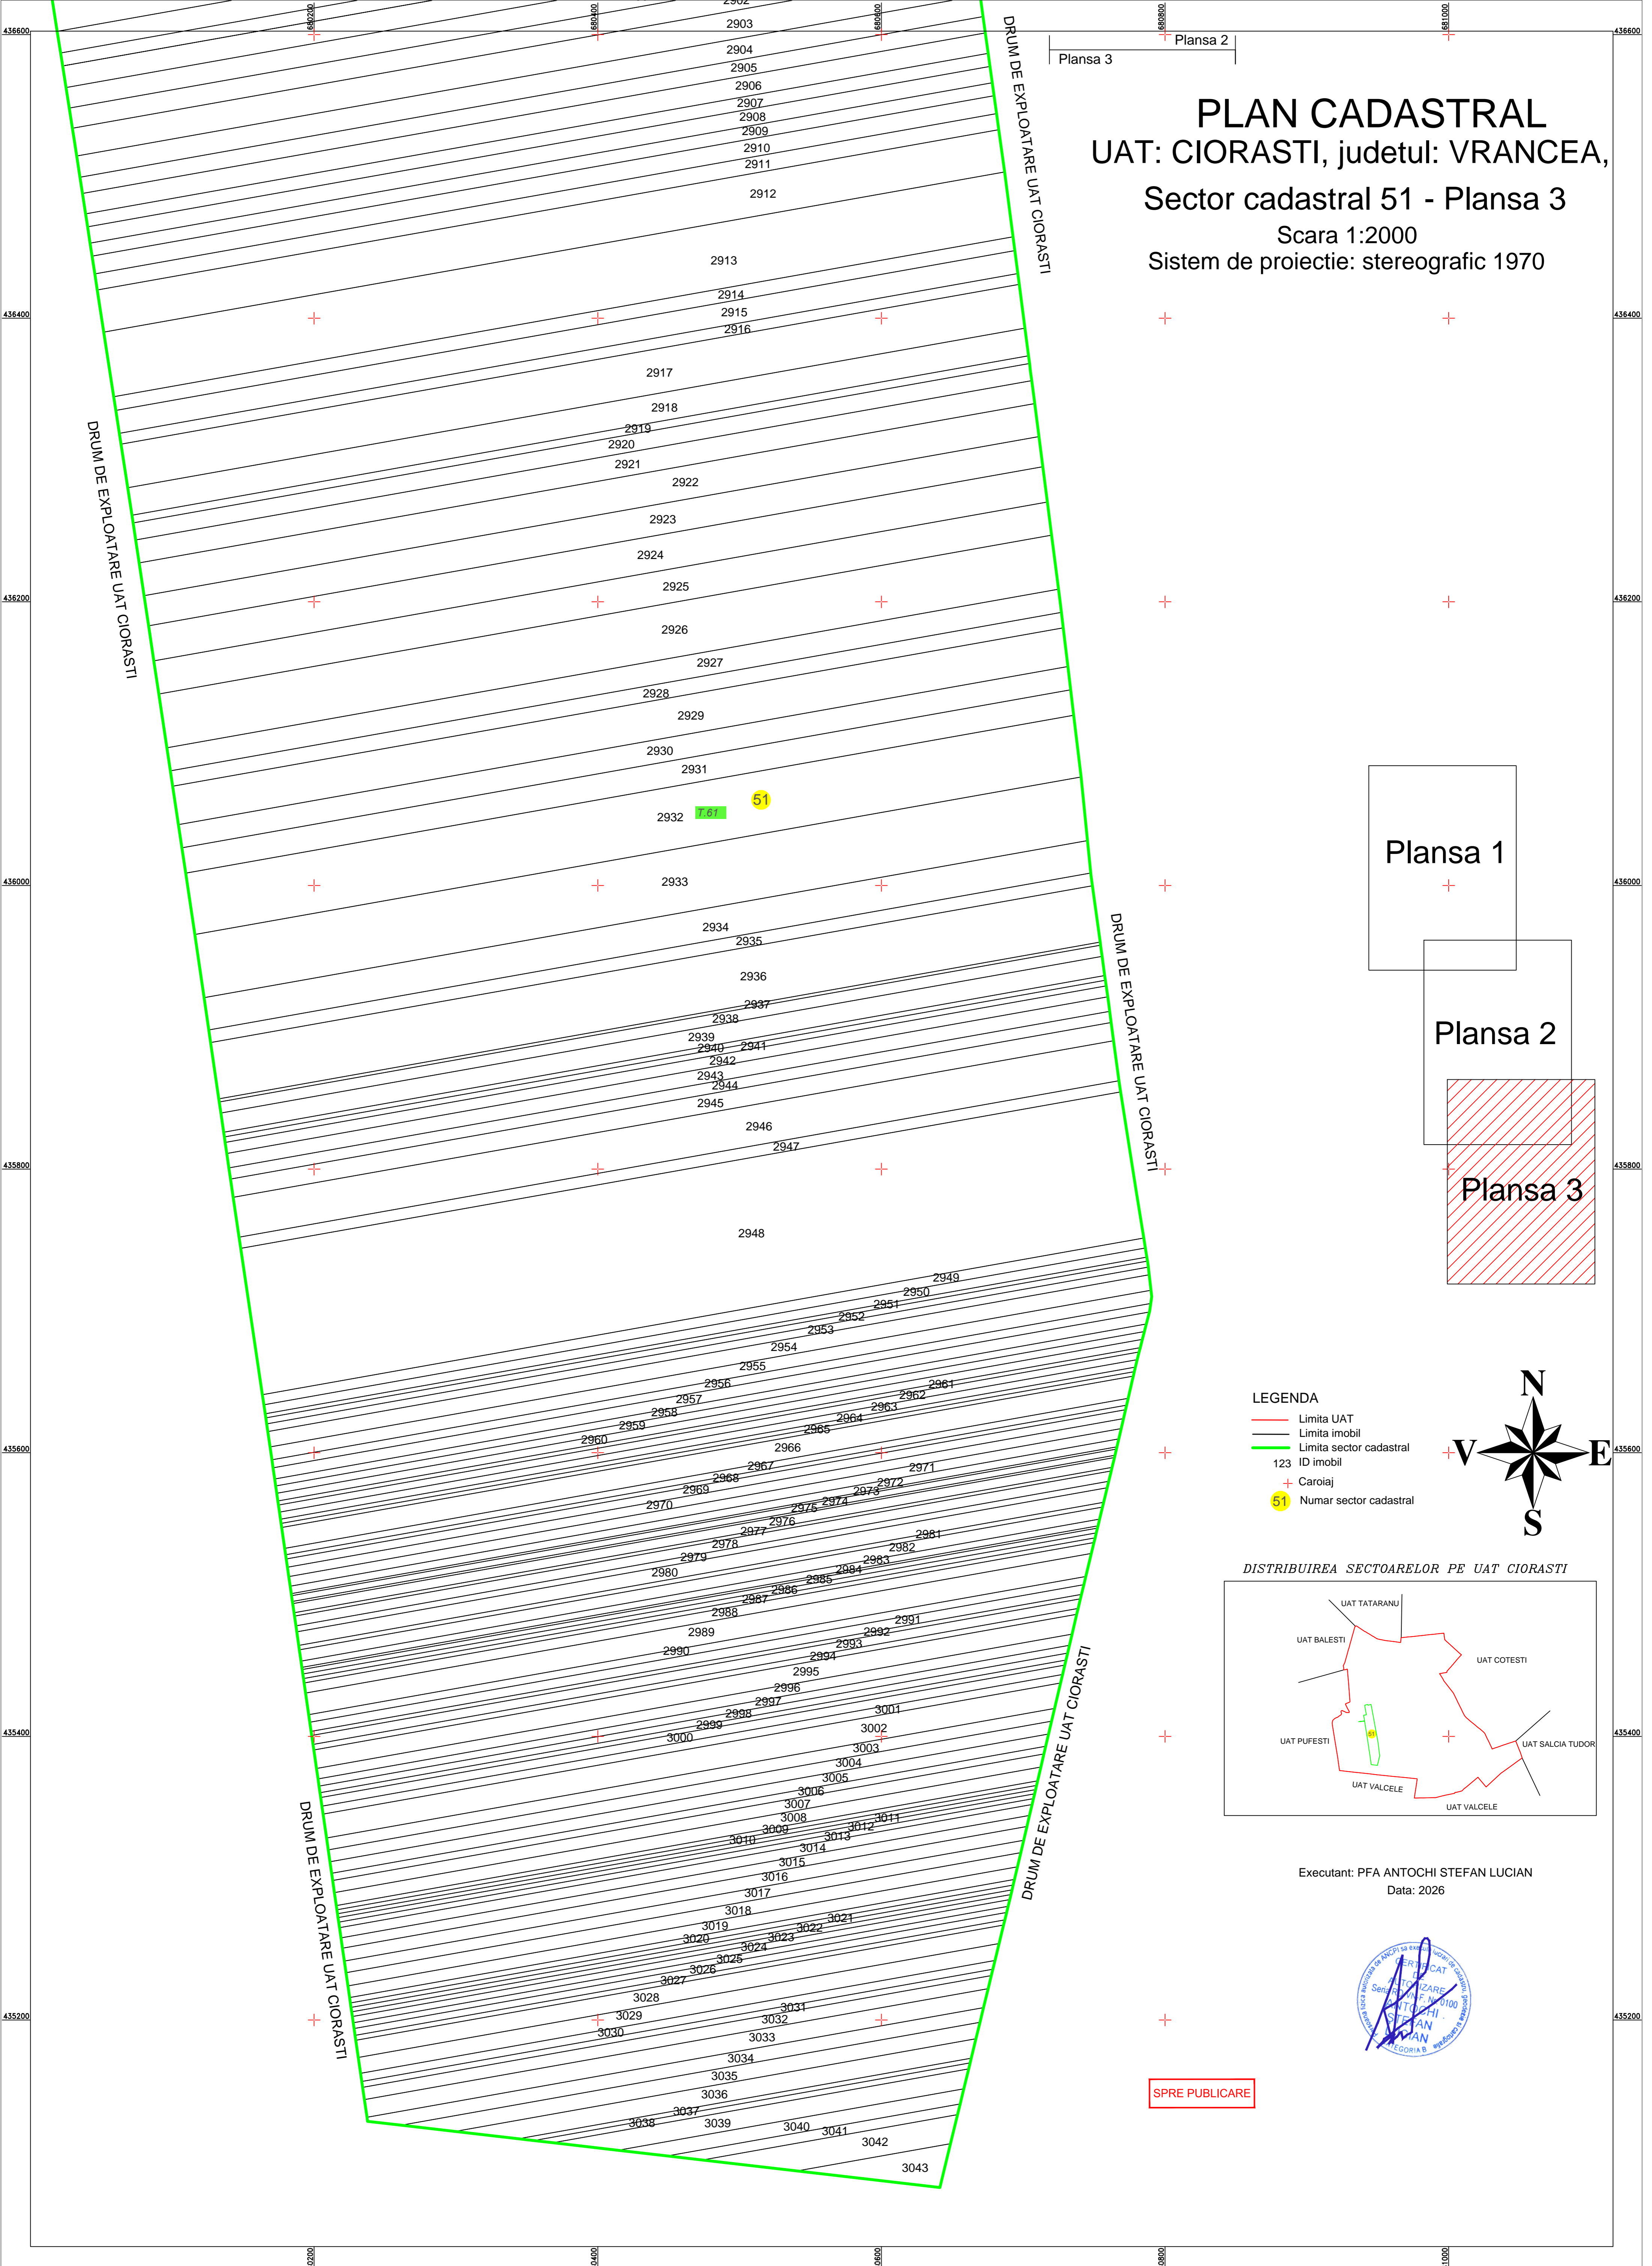

- LEGENDA
- Limita UAT
 - Limita imobil
 - Limita sector cadastral
 - 123 ID imobil
 - + Caroiaj
 - 51 Numar sector cadastral

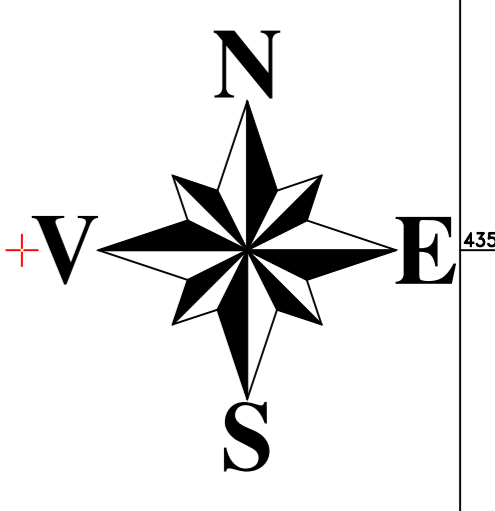

DISTRIBUIREA SECTOARELOR PE UAT CIORASTI

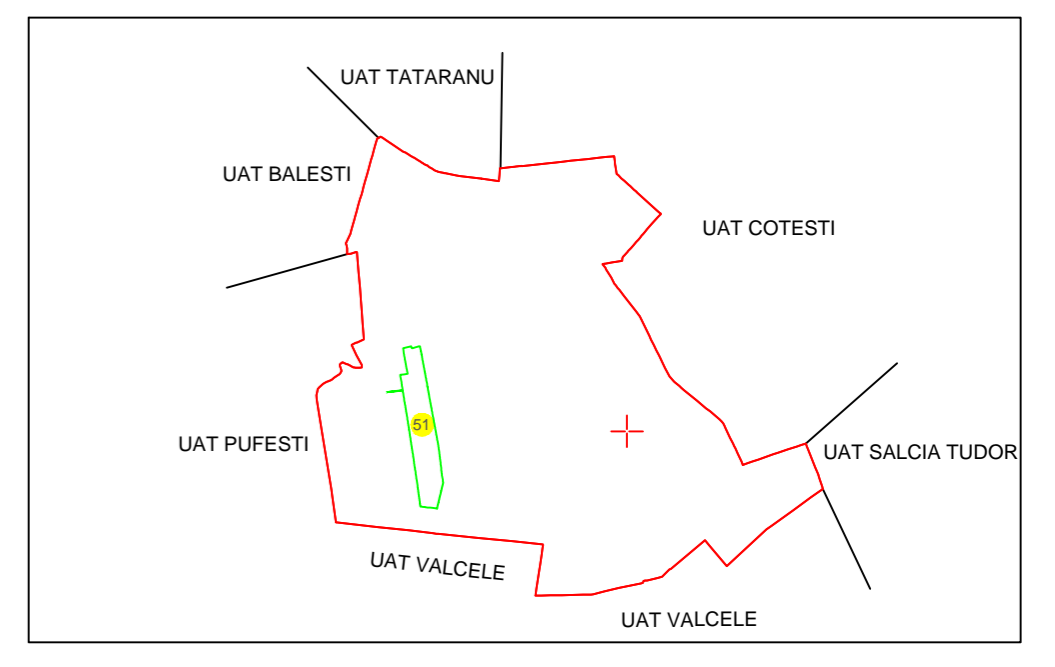

Executant: PFA ANTOCHI STEFAN LUCIAN
Data: 2026



SPRE PUBLICARE