


PLAN CADASTRAL

U.A.T. Movilita, judetul VRANCEA



Sector cadastral 12

Plansa 10_2
Spre publicare

Scara 1:2000

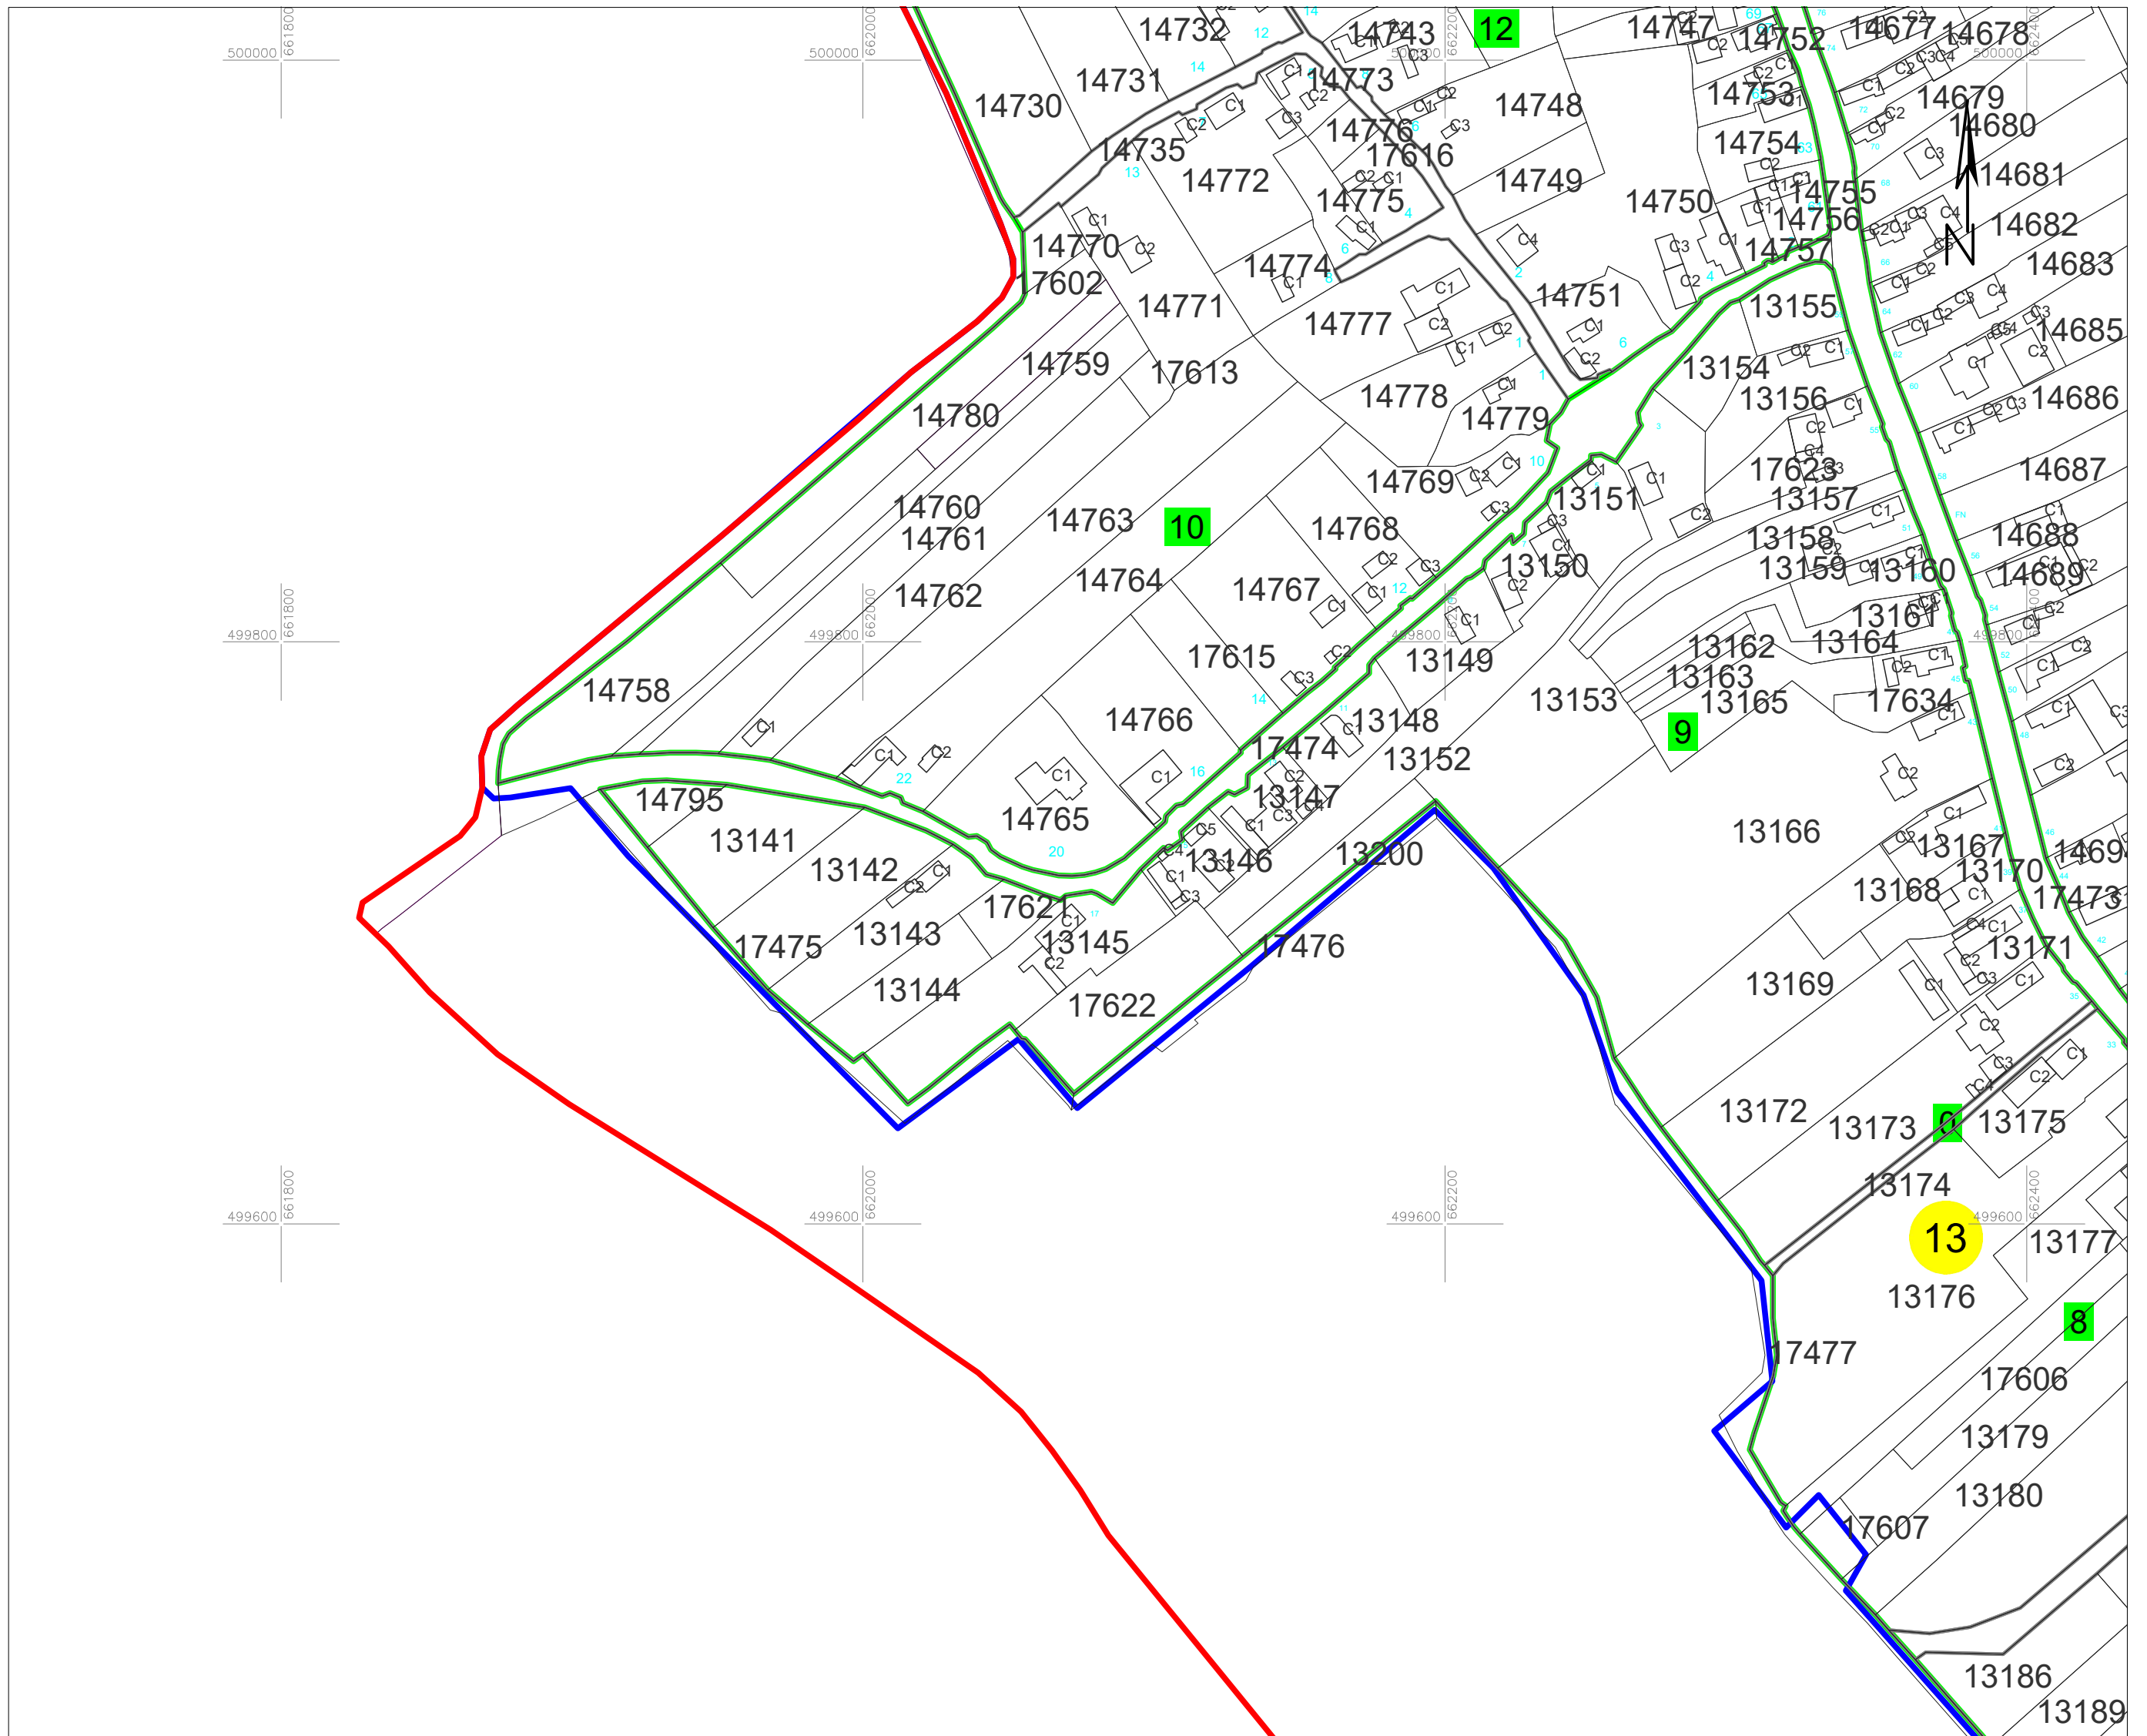

Schita cu dispunerea planselor Schita cu dispunerea sectoarelor cadastrale (Detaliu)

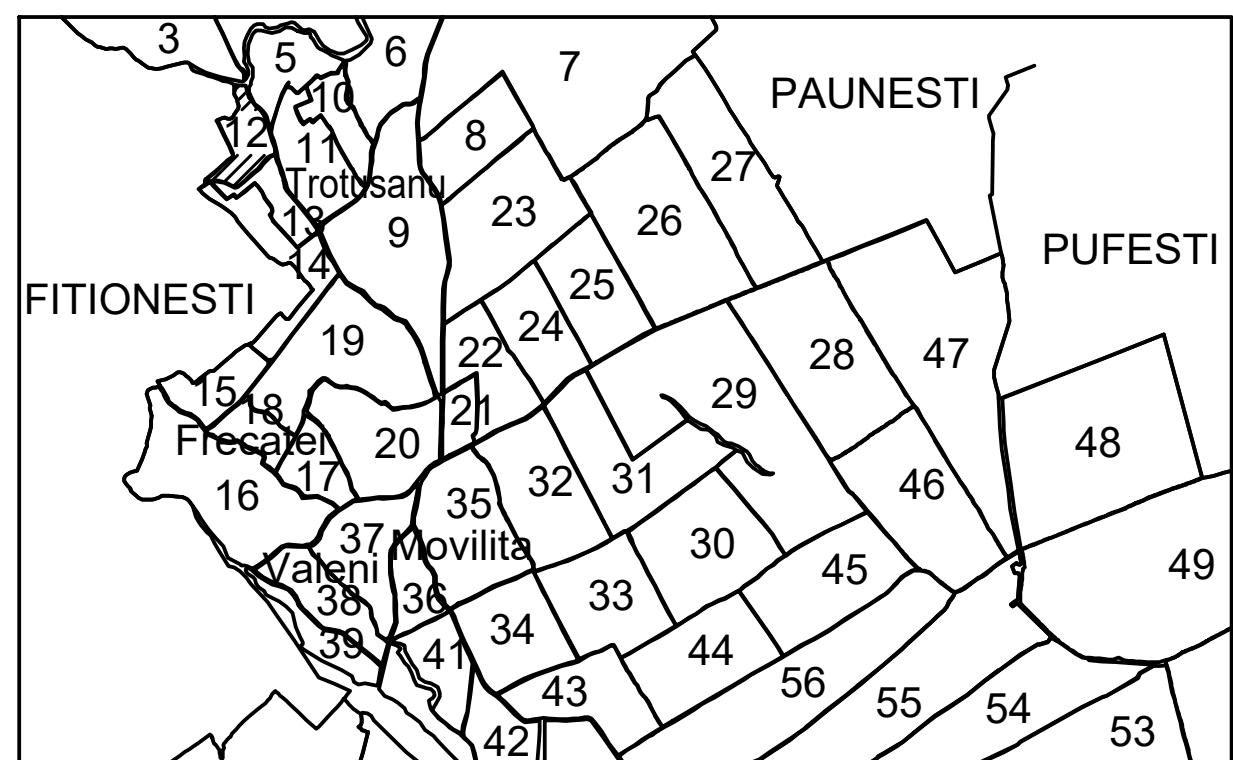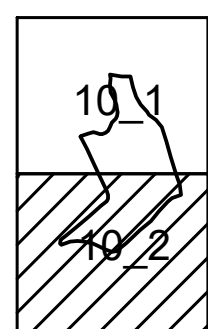

Data: martie 2026

Semnat electronic de catre Cristian COLF
conform mandatului nr. 1428 din 16.08.2022

LEGENDA:

- 1 ID imobil
- 26 Numar_postal
- Str. MOLDOVEI Denumire artera
- 12 Numar sector cadastral
- (red line) Limita UAT
- (green line) Limita sector cadastral
- (blue line) Limita intravilan
- (black line) Limita imobil
- (grey line) Limita constr. cu caracter permanent

Sistem de proiectie STEREO 70