


# PLAN CADASTRAL

## U.A.T. Movilita, judetul VRANCEA


### Sector cadastral 14

Plansa 11\_1  
Spre publicare


Scara 1:2000

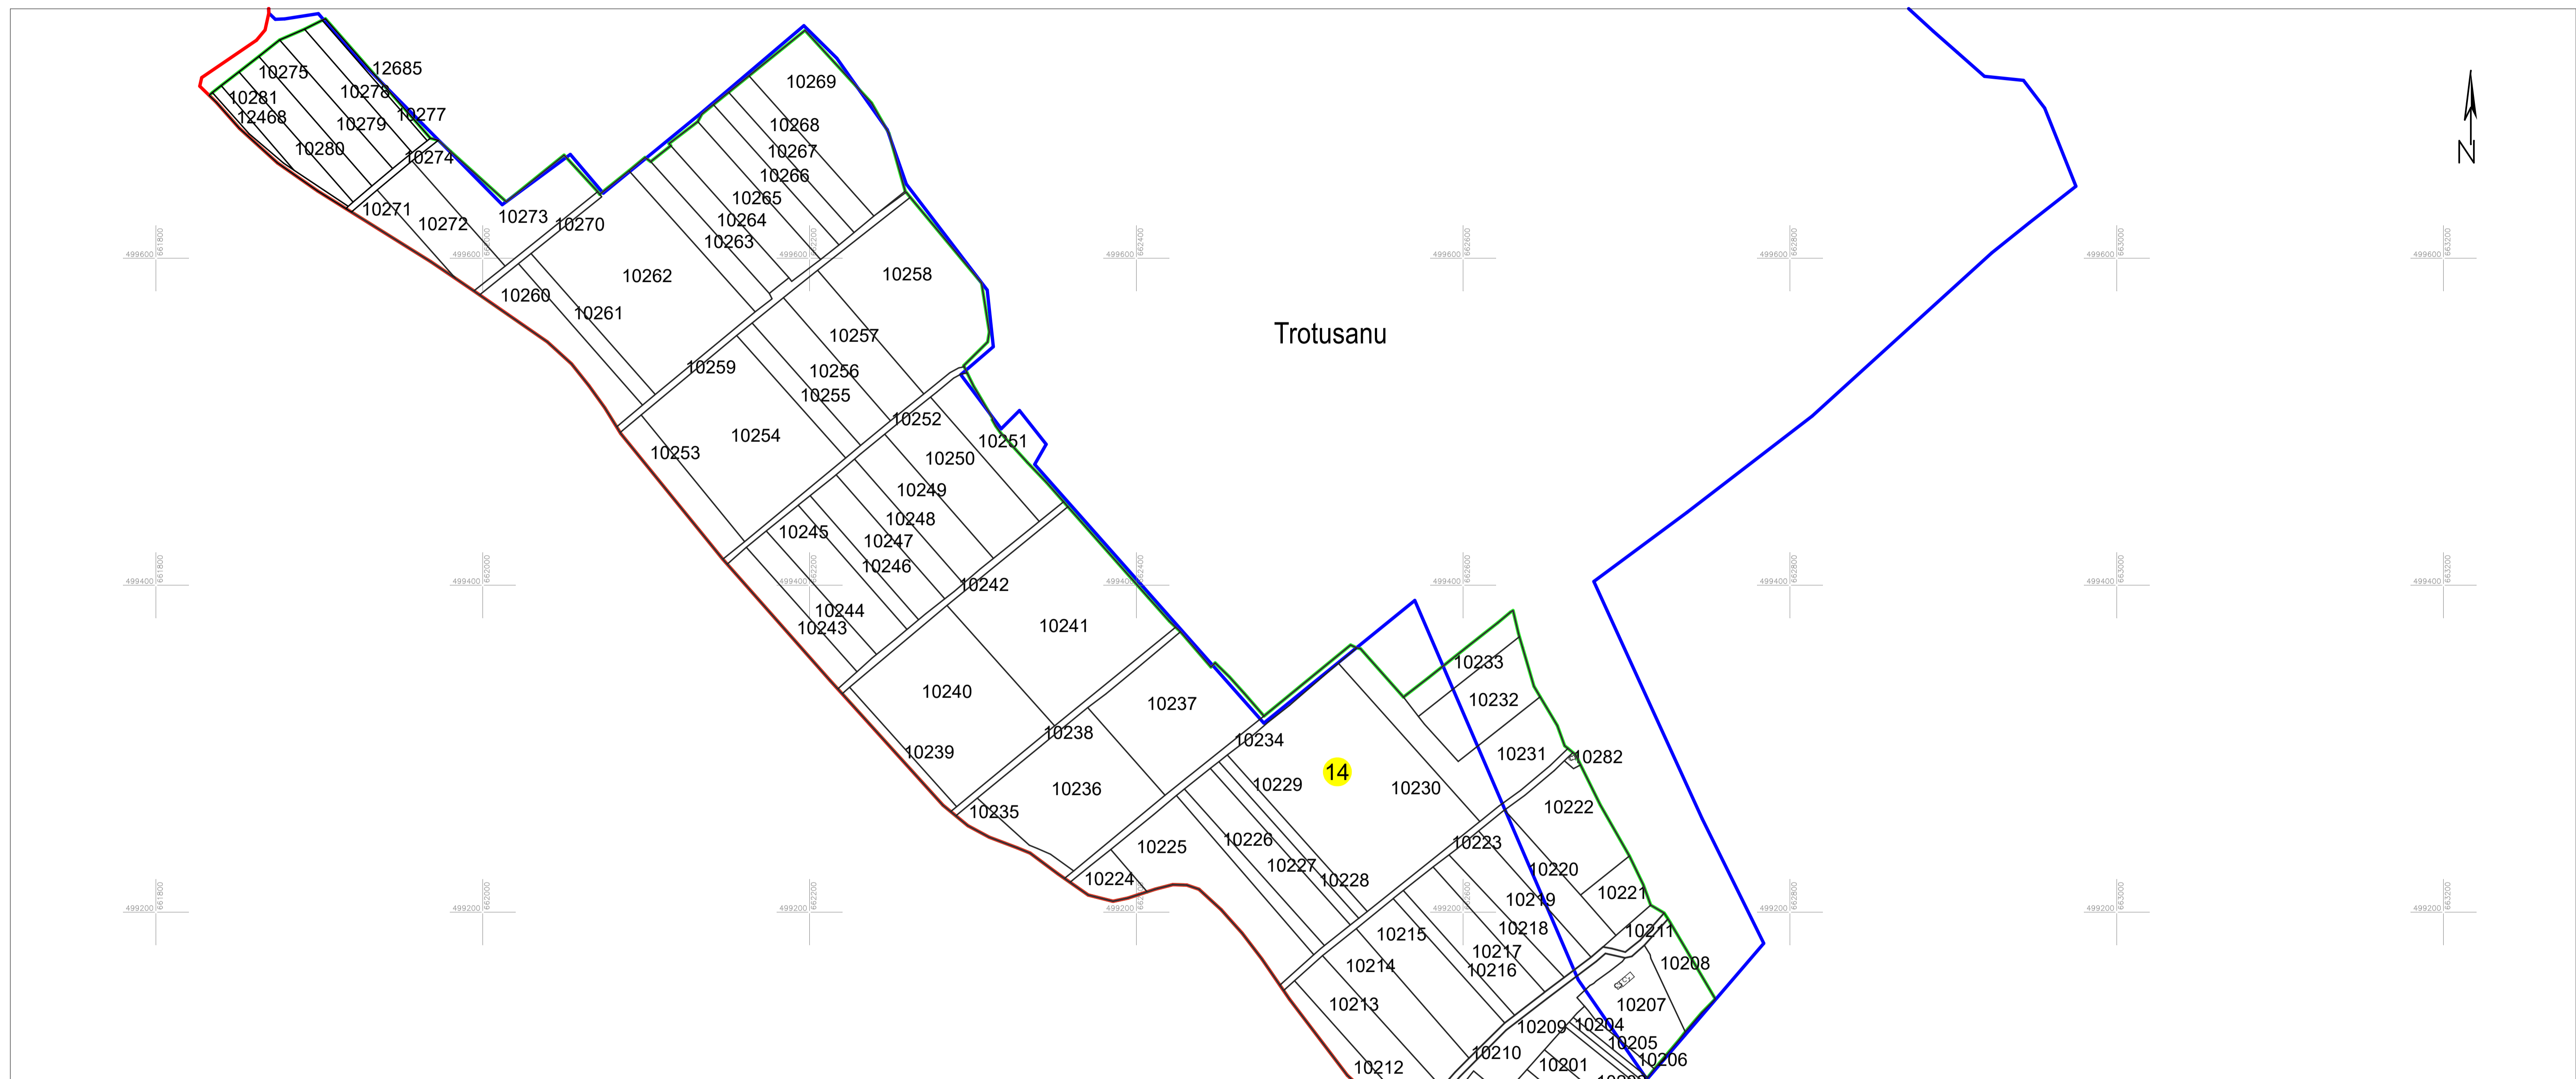

Schita cu dispunerea sectoarelor cadastrale (Detaliu)

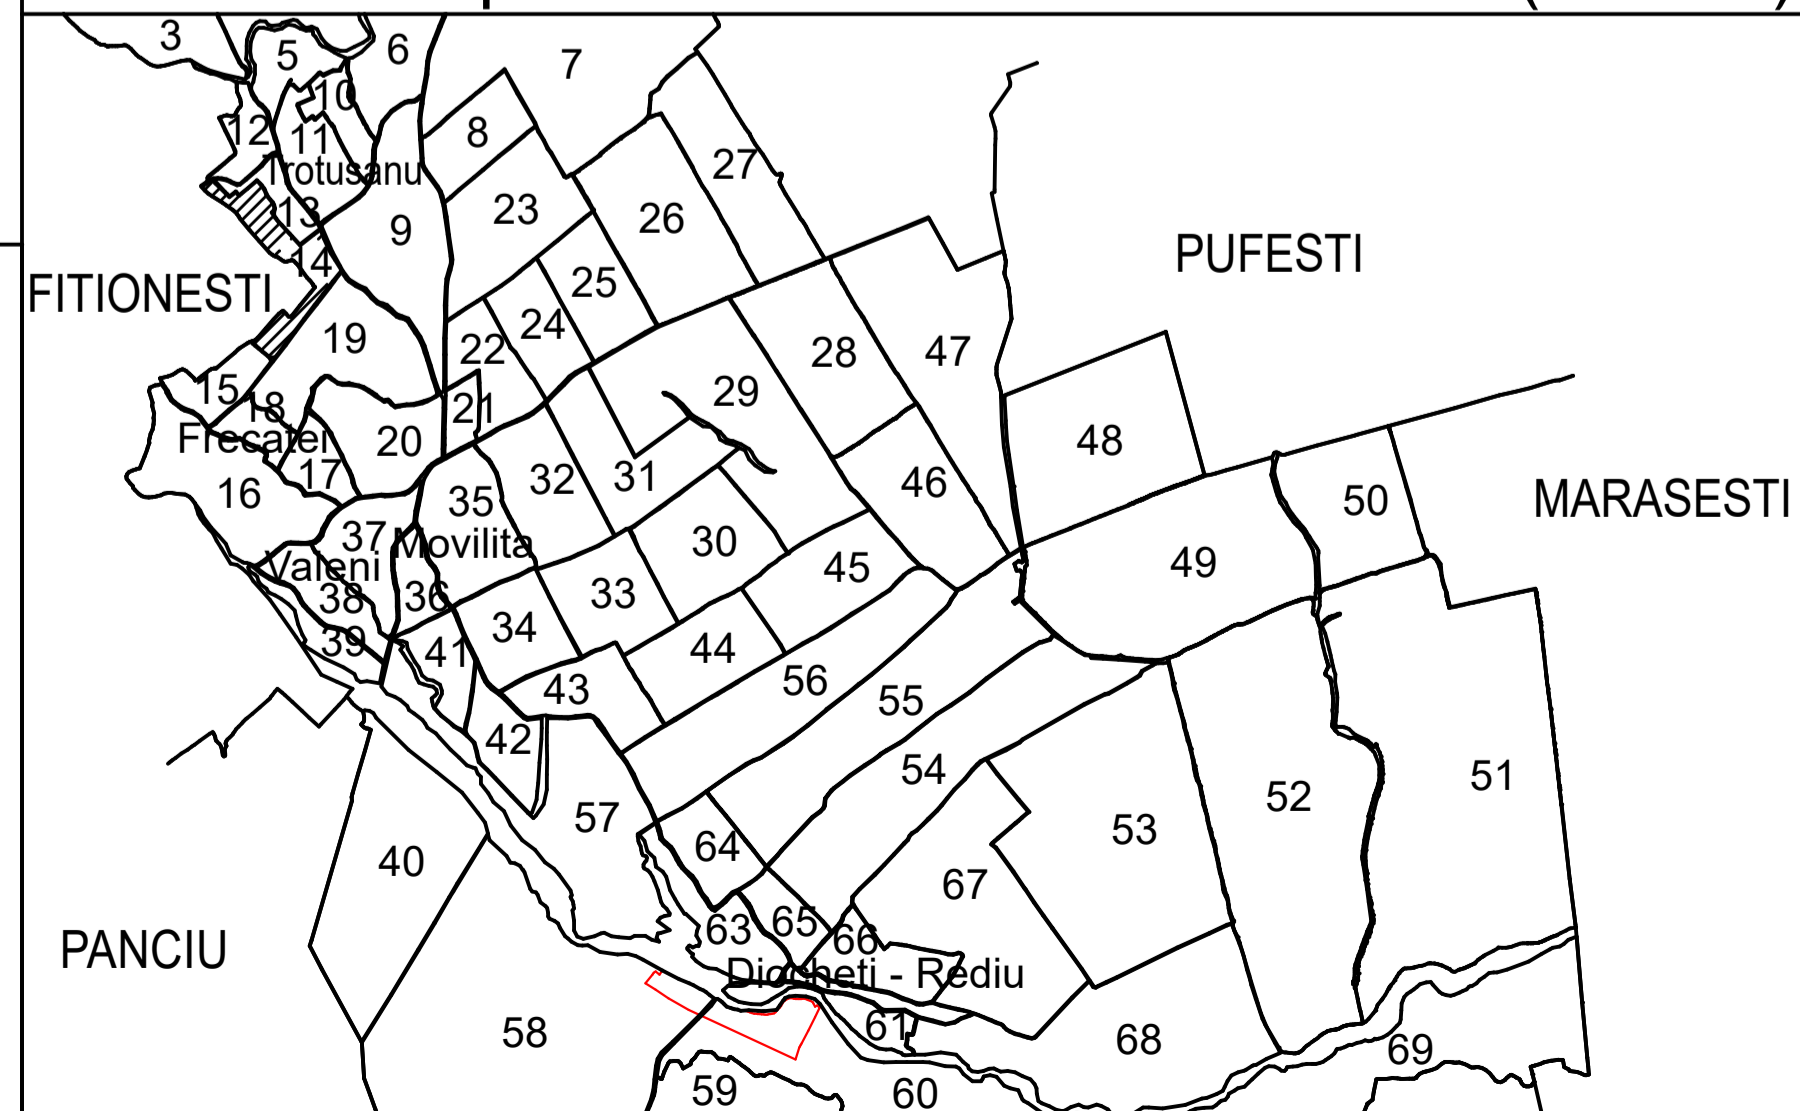

Schita cu dispunerea planselor

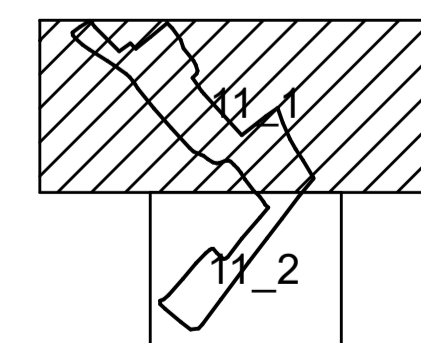

**LEGENDA:**

- 1 ID imobil
- 26 Numar postal
- Str. MOLDOVEI Denumire artera
- Raul Zabrutii Hidrografie
- 12 Numar sector cadastral
- Limita UAT
- Limita sector cadastral
- Limita intravilan
- Limita imobil
- Limita constr. cu caracter permanent

Sistem de proiectie STEREO 70



Data: octombrie 2024  
Semnat electronic de catre Cristian COLF  
conform mandatului nr. KMRE 354 din 23.07.2021.