


# PLAN CADASTRAL

## U.A.T. Movilita, judetul VRANCEA


### Sector cadastral 15

Plansa 12  
Spre publicare

Scara 1:2000

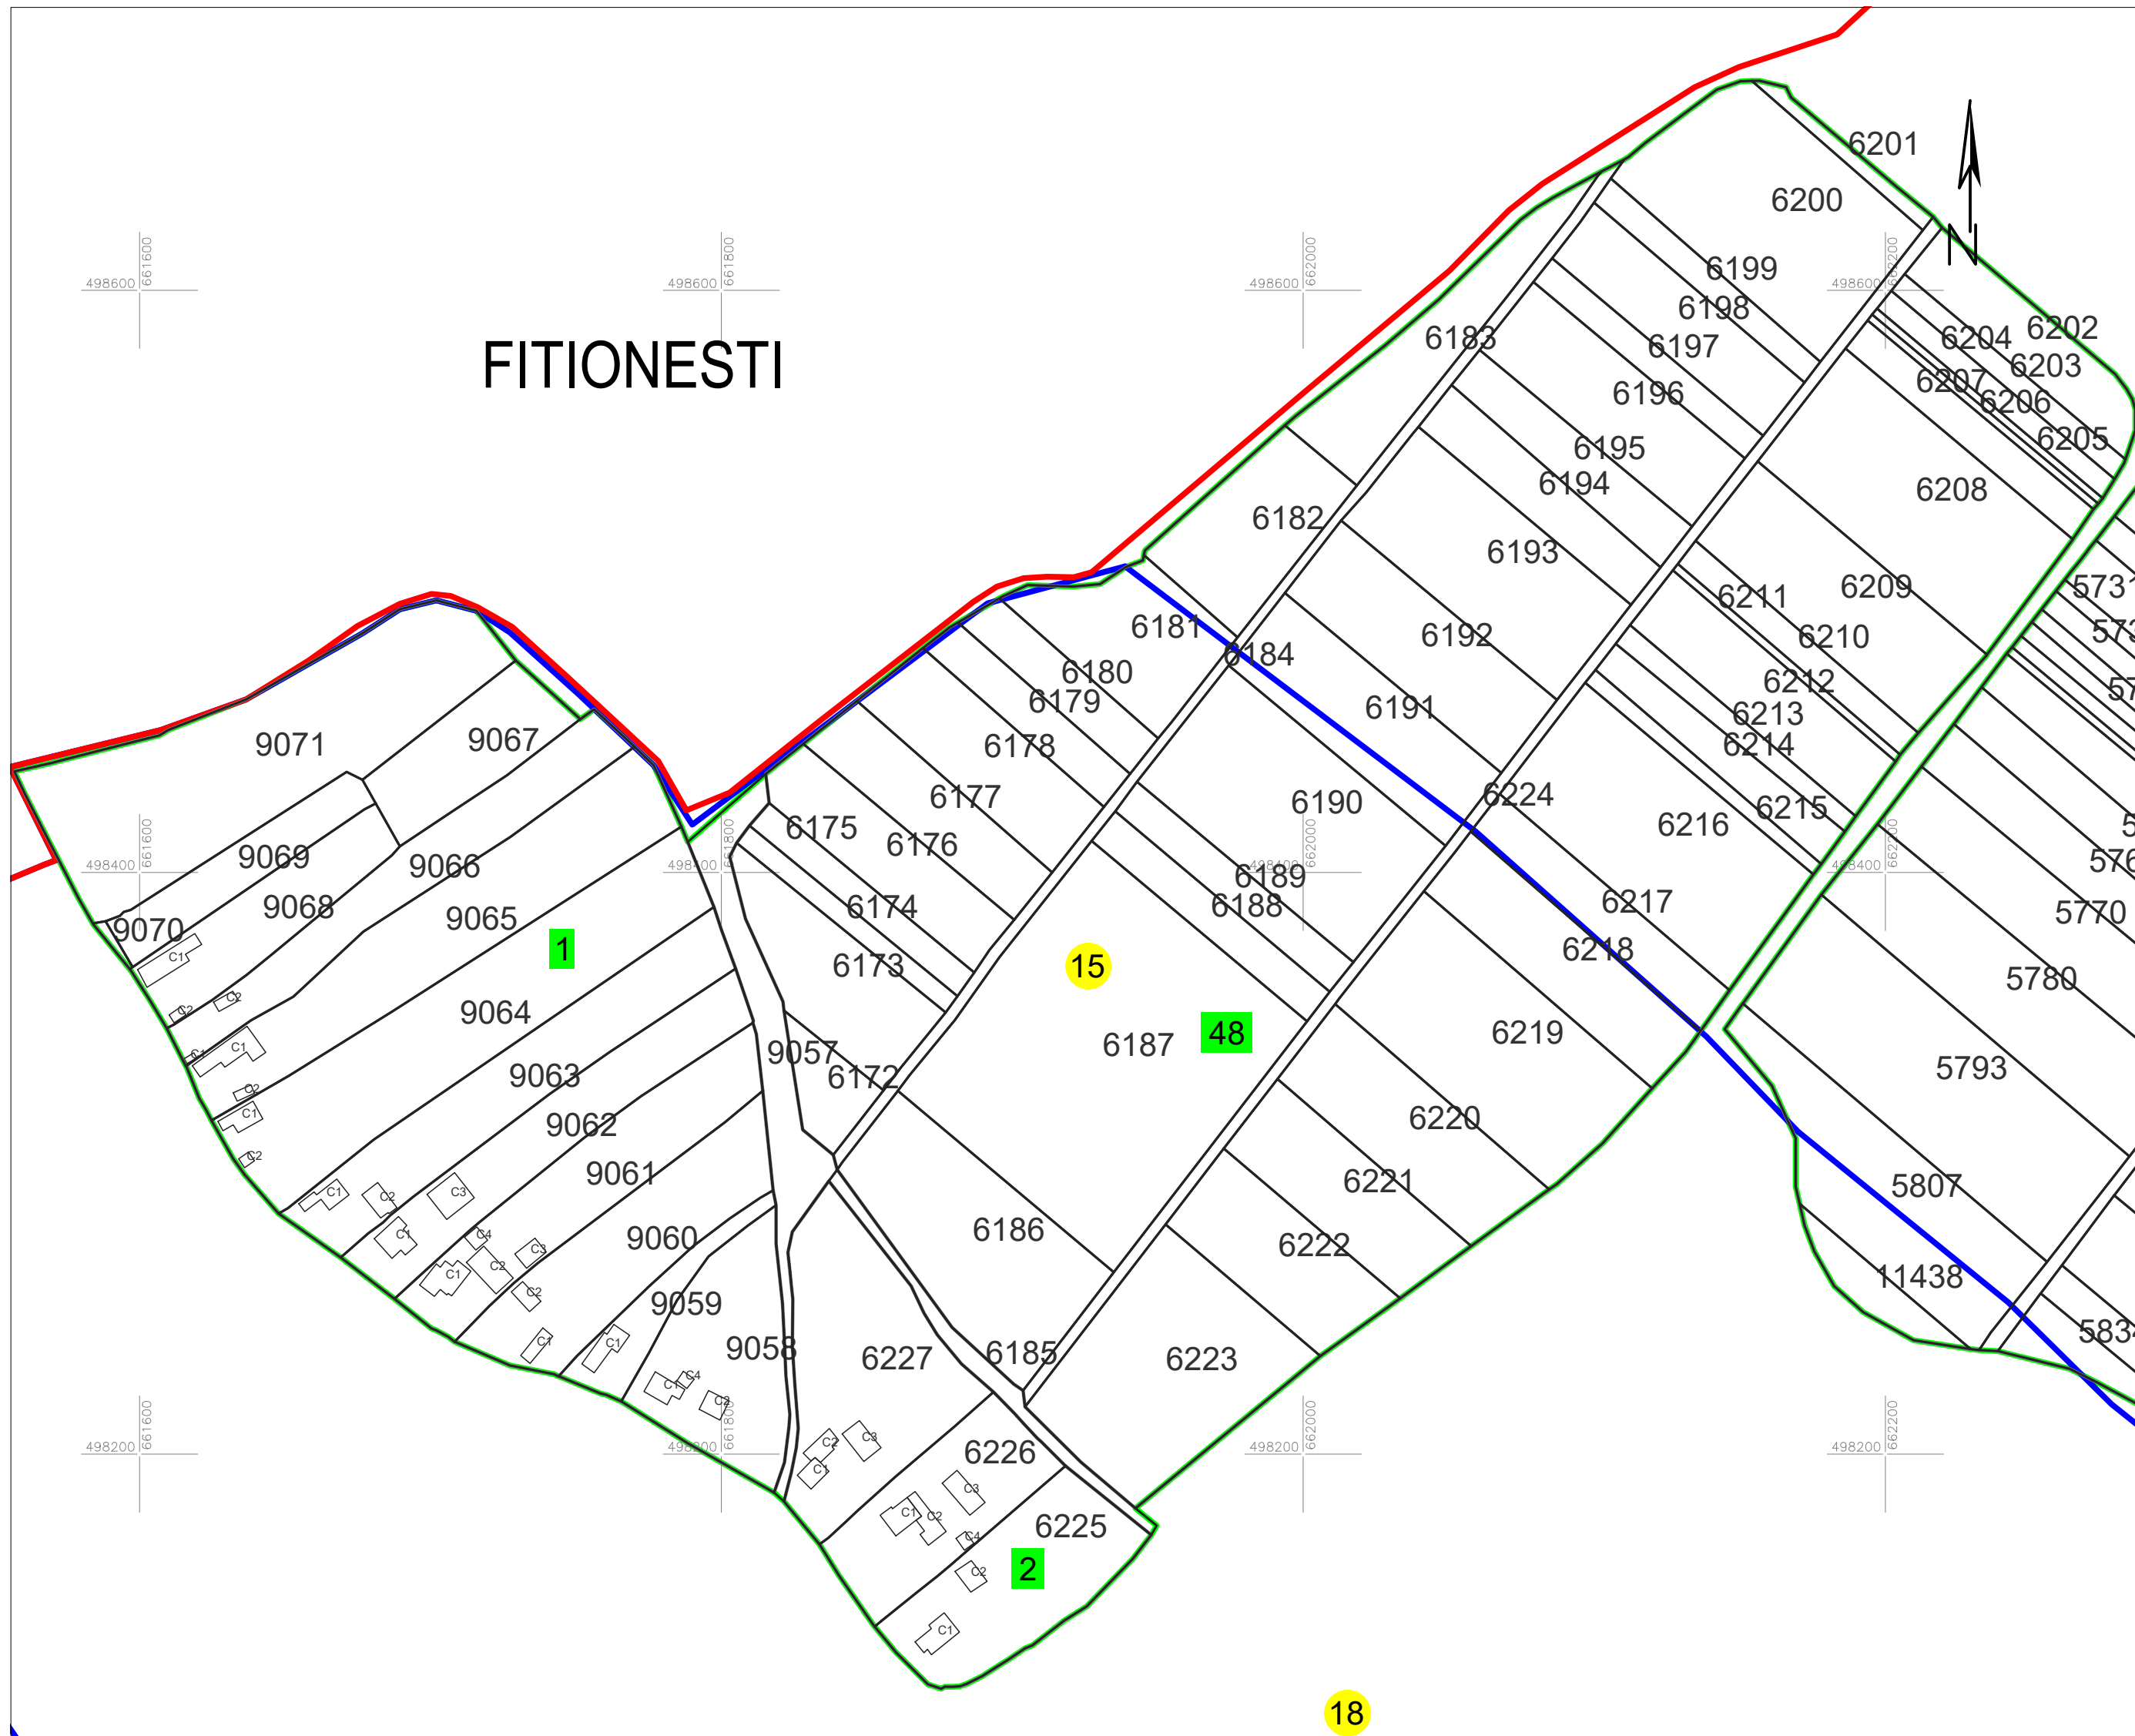

Schita cu dispunerea sectoarelor cadastrale  
(Detaliu)

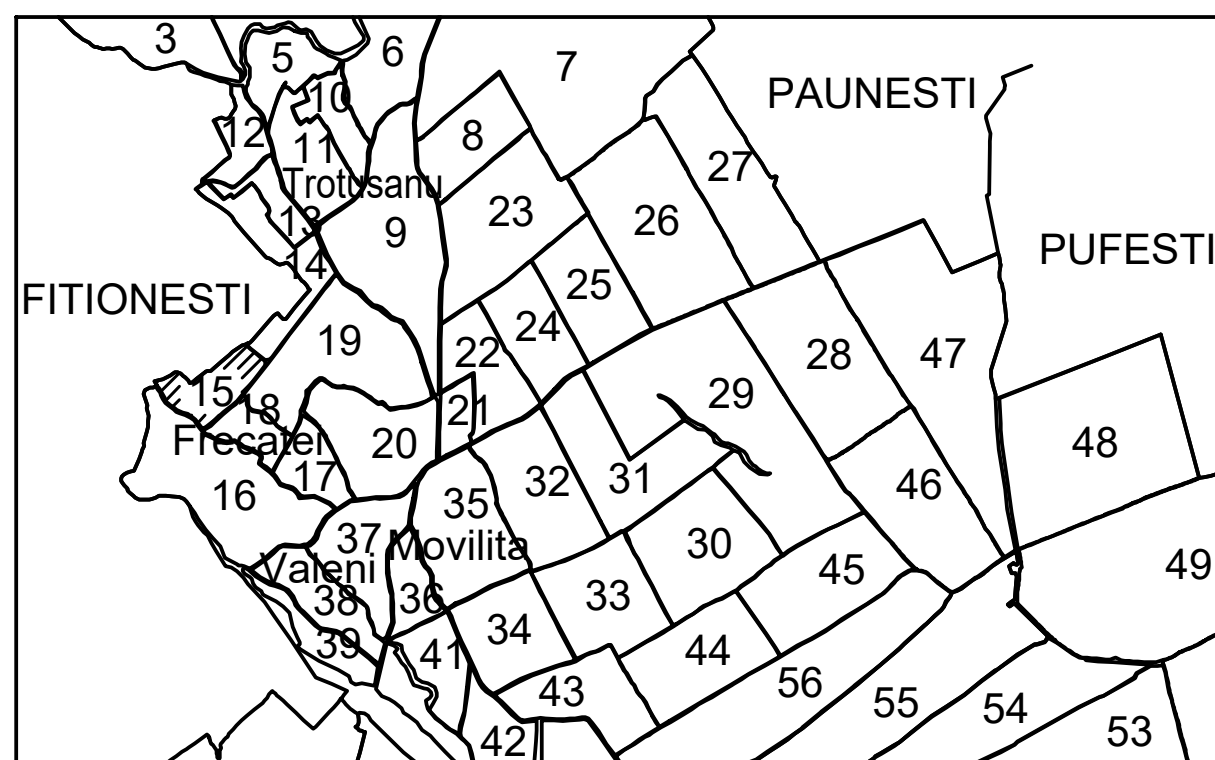

LEGENDA:	
1	ID imobil
26	Numar postal
Str. MOLDOVEI	Denumire artera
12	Numar sector cadastral
<span style="color: red;">—</span>	Limita UAT
<span style="color: green;">—</span>	Limita sector cadastral
<span style="color: blue;">—</span>	Limita intravilan
<span style="color: black;">—</span>	Limita imobil
<span style="color: gray;">—</span>	Limita constr. cu caracter permanent

Sistem de proiectie STEREO 70



Data: mai 2024

Semnat electronic de catre Cristian COLF  
conform mandatului nr. KMRE 354 din 23.07.2021.