


# PLAN CADASTRAL

## U.A.T. Movilita, judetul VRANCEA

### Sector cadastral 16


Plansa 13\_1  
Spre publicare

Scara 1:2000

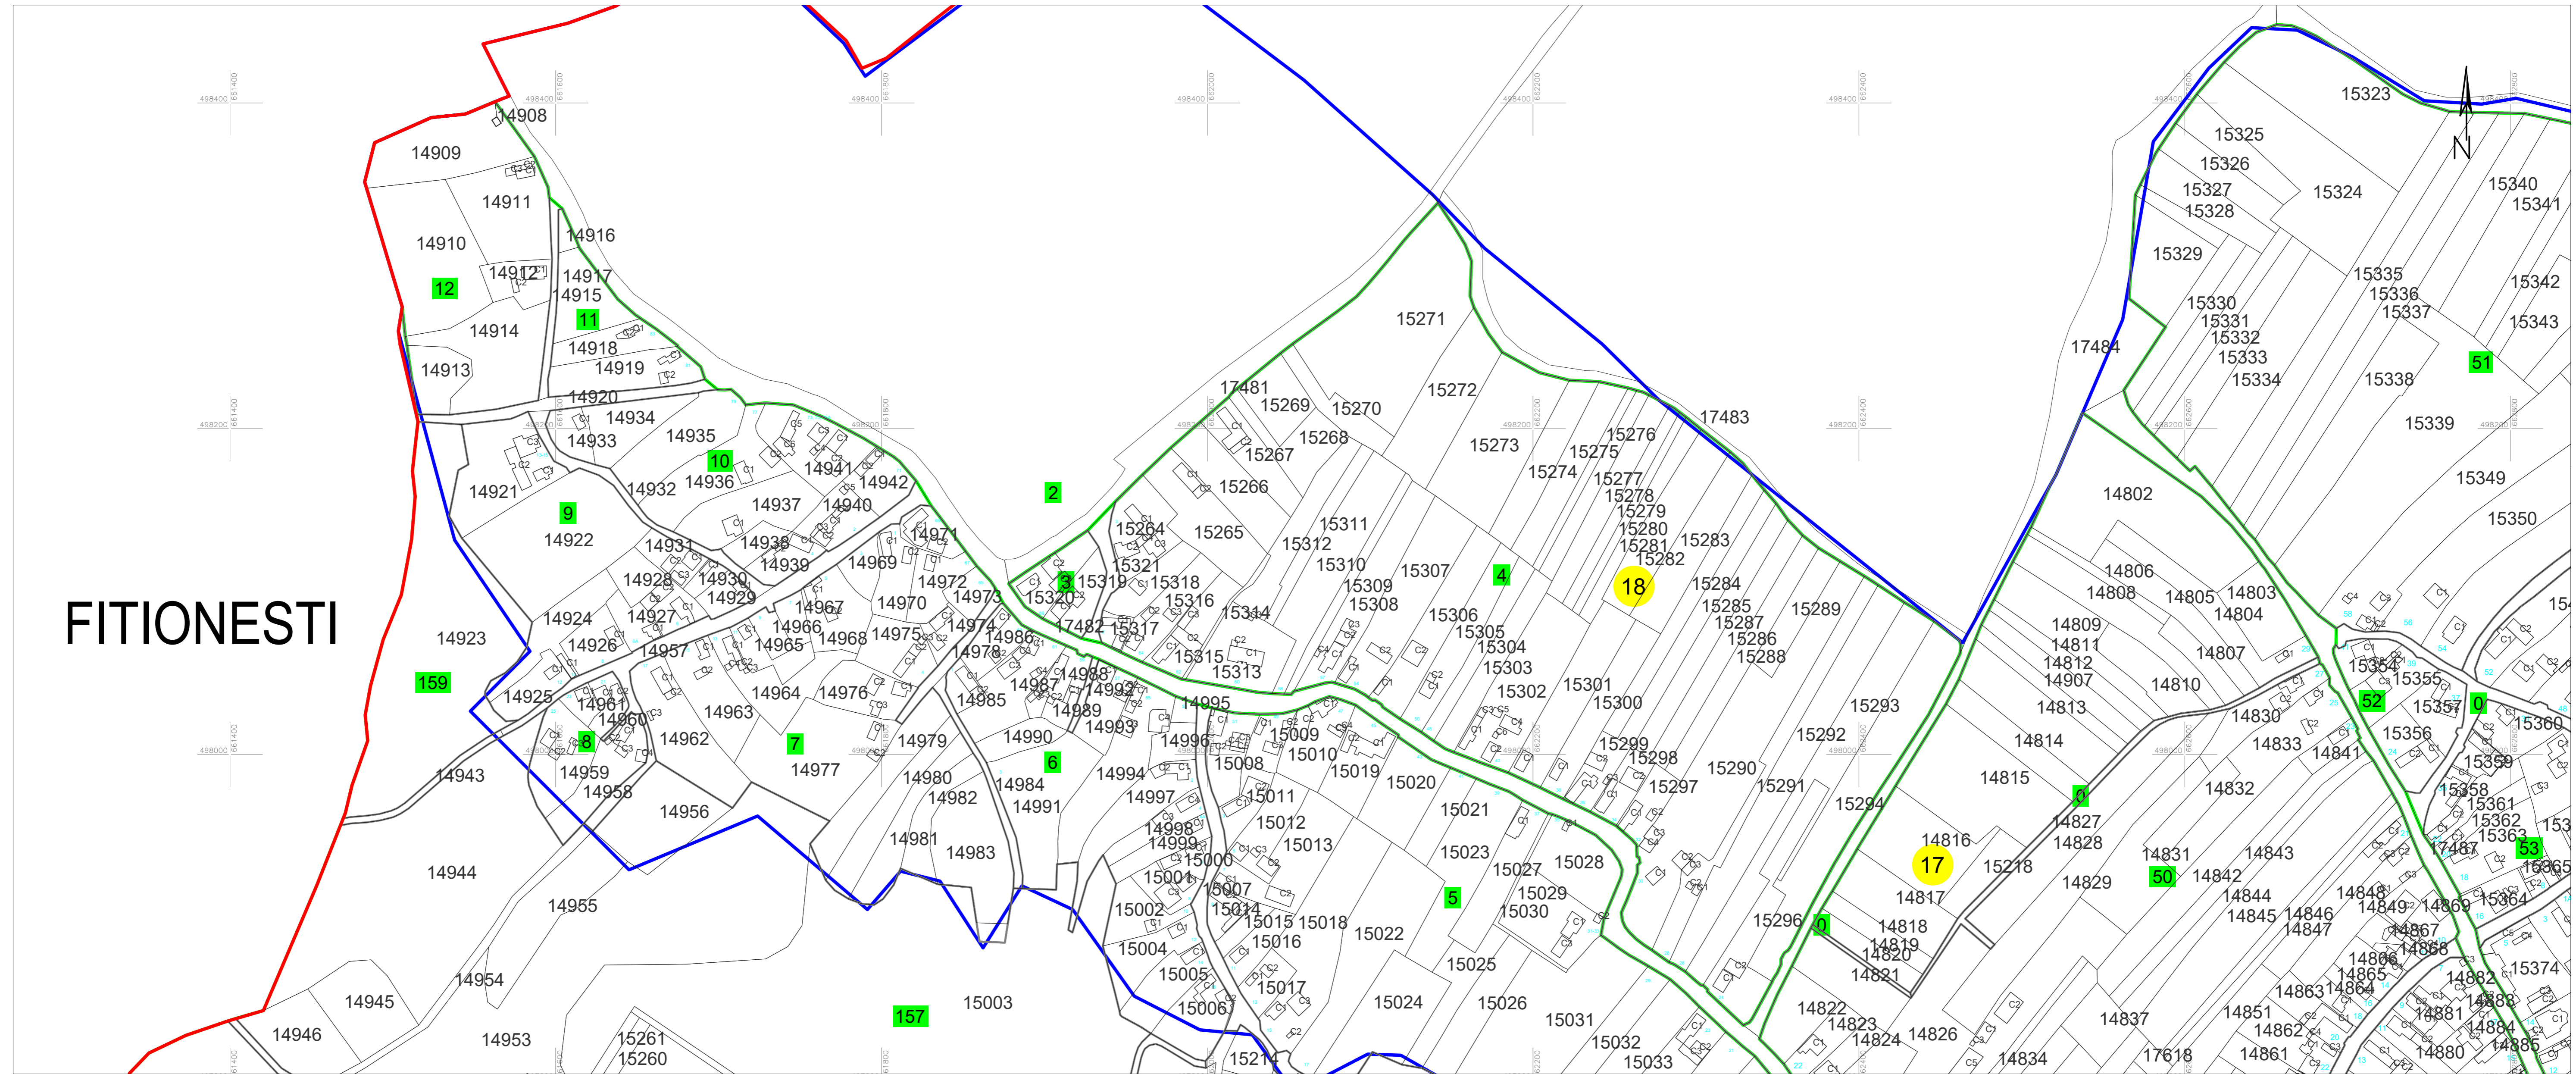


**FITIONESTI**

Schita cu dispunerea sectoarelor cadastrale (Detaliu)

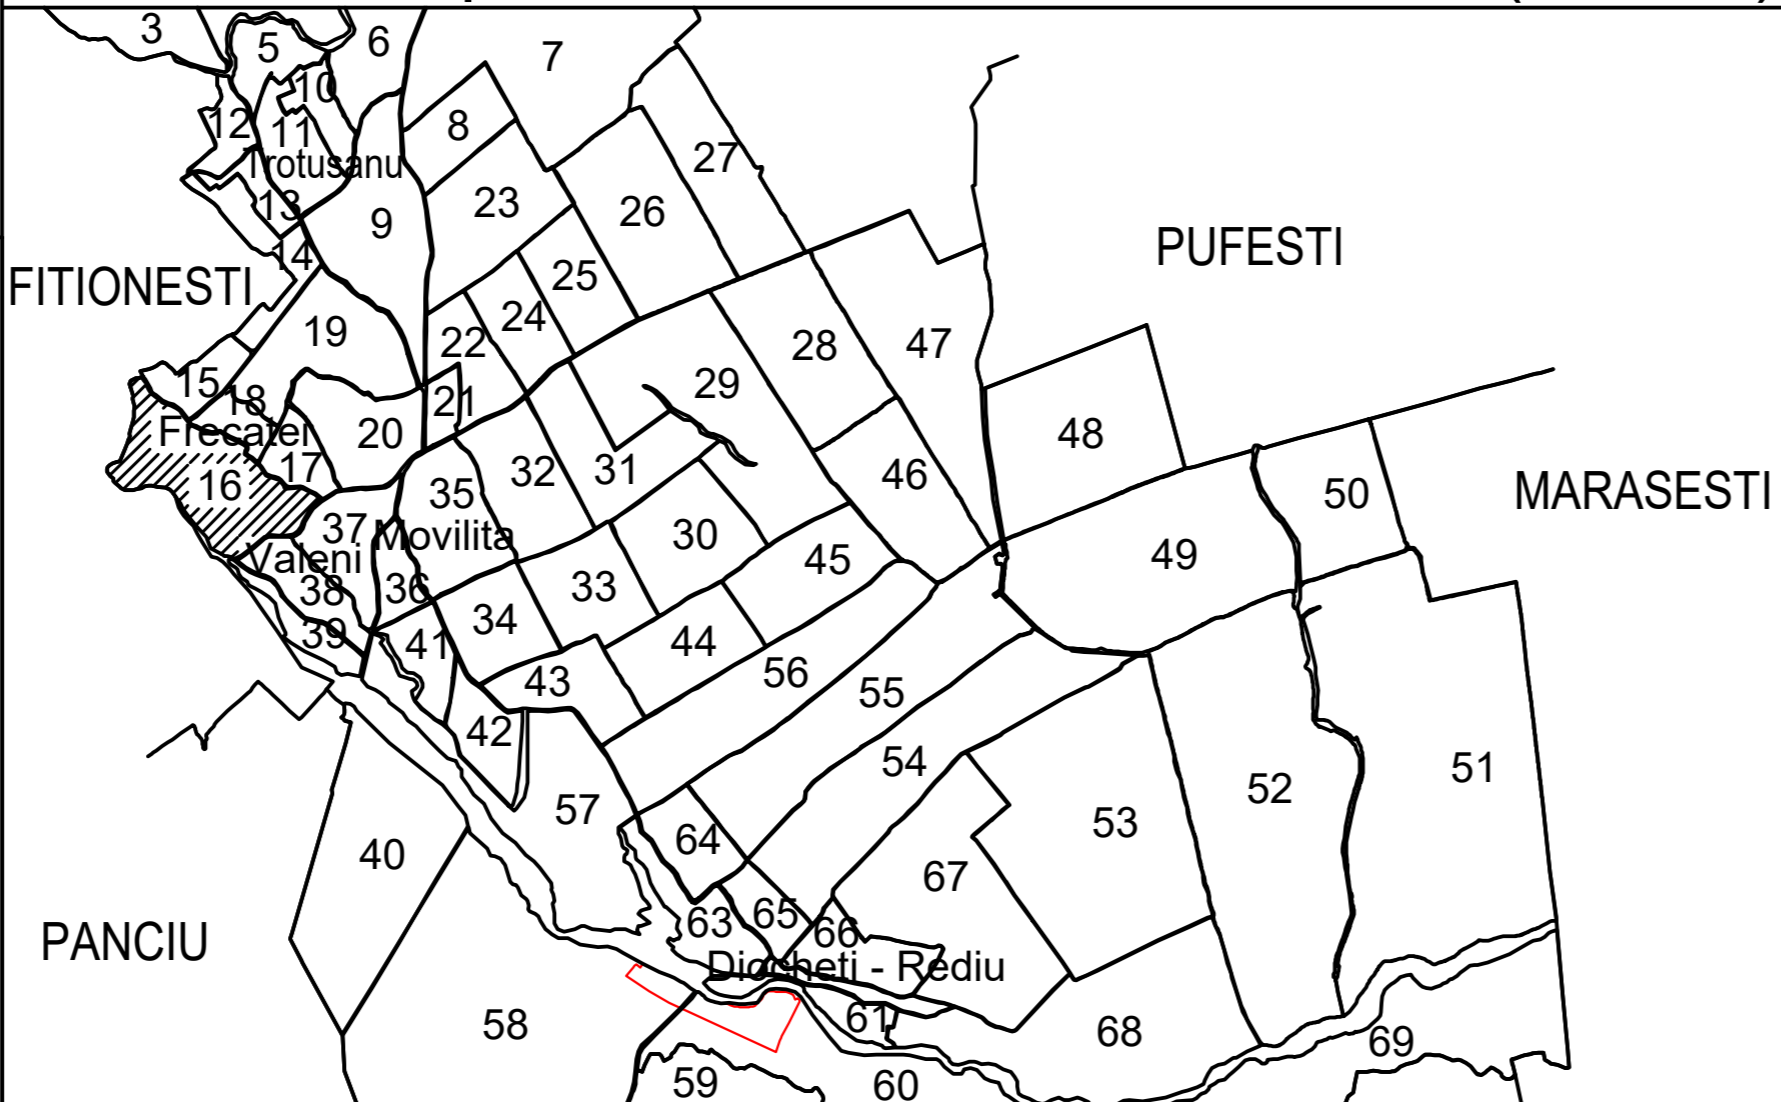

Schita cu dispunerea planselor

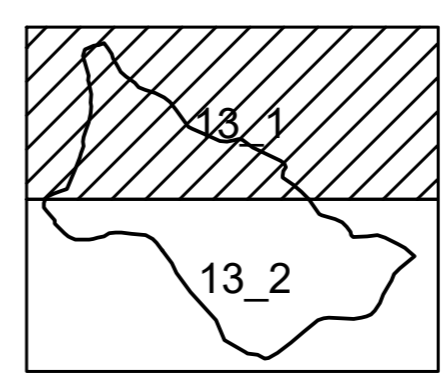

**LEGENDA:**

1	ID imobil
26	Numar postal
Str. MOLDOVEI	Denumire artera
Raul Zabrauti	Hidrografie
12	Numar sector cadastral
— (red)	Limita UAT
— (green)	Limita sector cadastral
— (blue)	Limita intravilan
— (black)	Limita imobil
— (grey)	Limita constr. cu caracter permanent

Sistem de proiectie STEREO 70



Data: martie 2026  
Semnat electronic de catre Cristian COLF  
conform mandatului nr. 1428 din 16.08.2022