


PLAN CADASTRAL

U.A.T. Movilita, judetul VRANCEA


Sectoare cadastrale 24, 25

Plansa 17_2
Spre publicare


Scara 1:2000

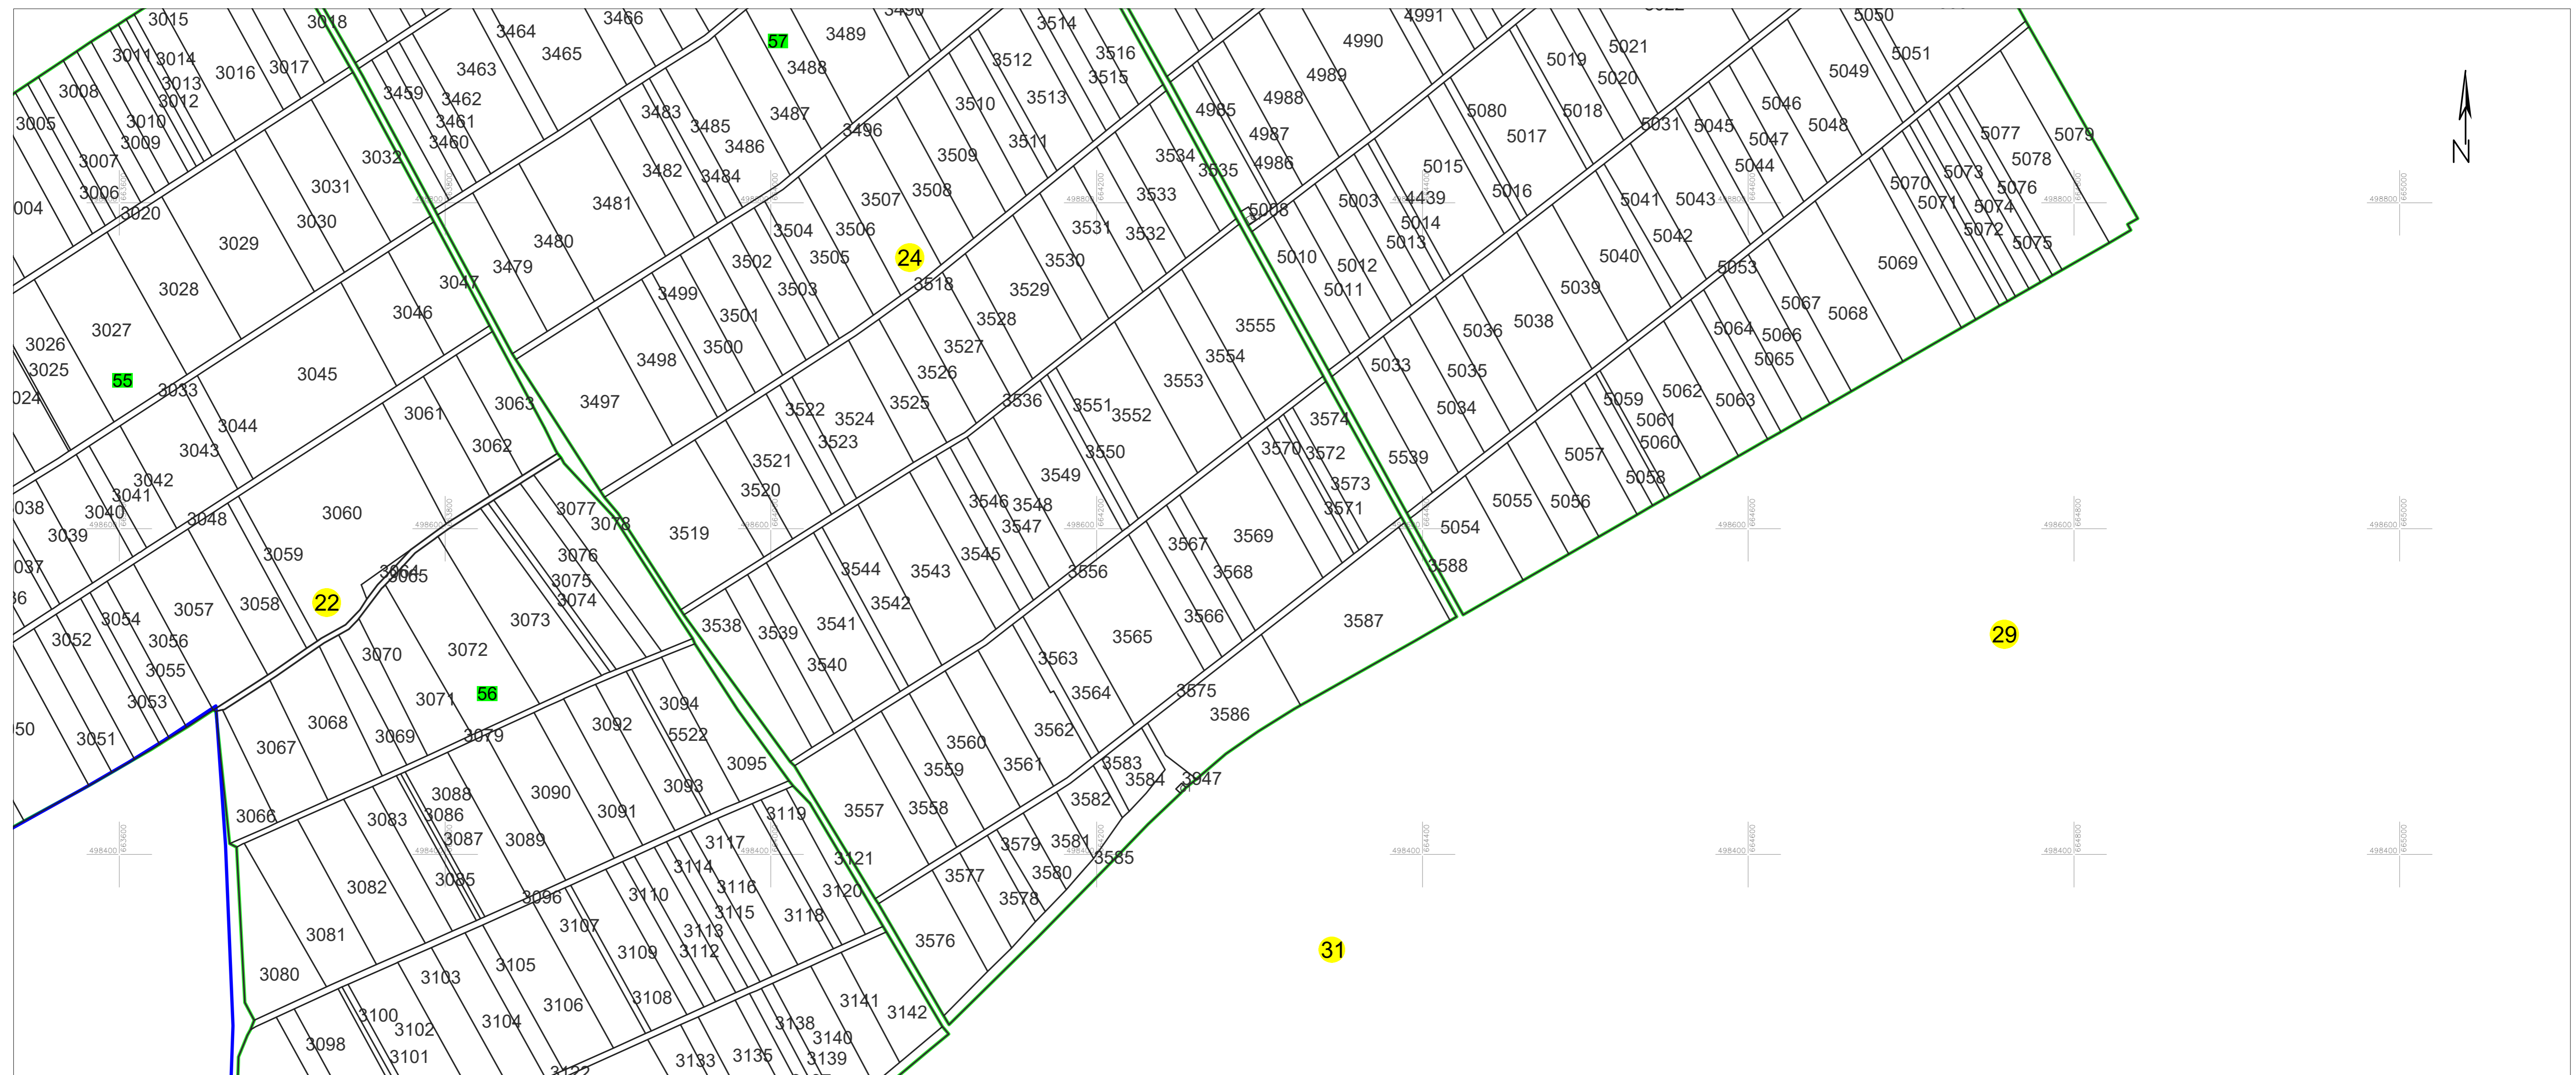

Schita cu dispunerea sectoarelor cadastrale (Detaliu)

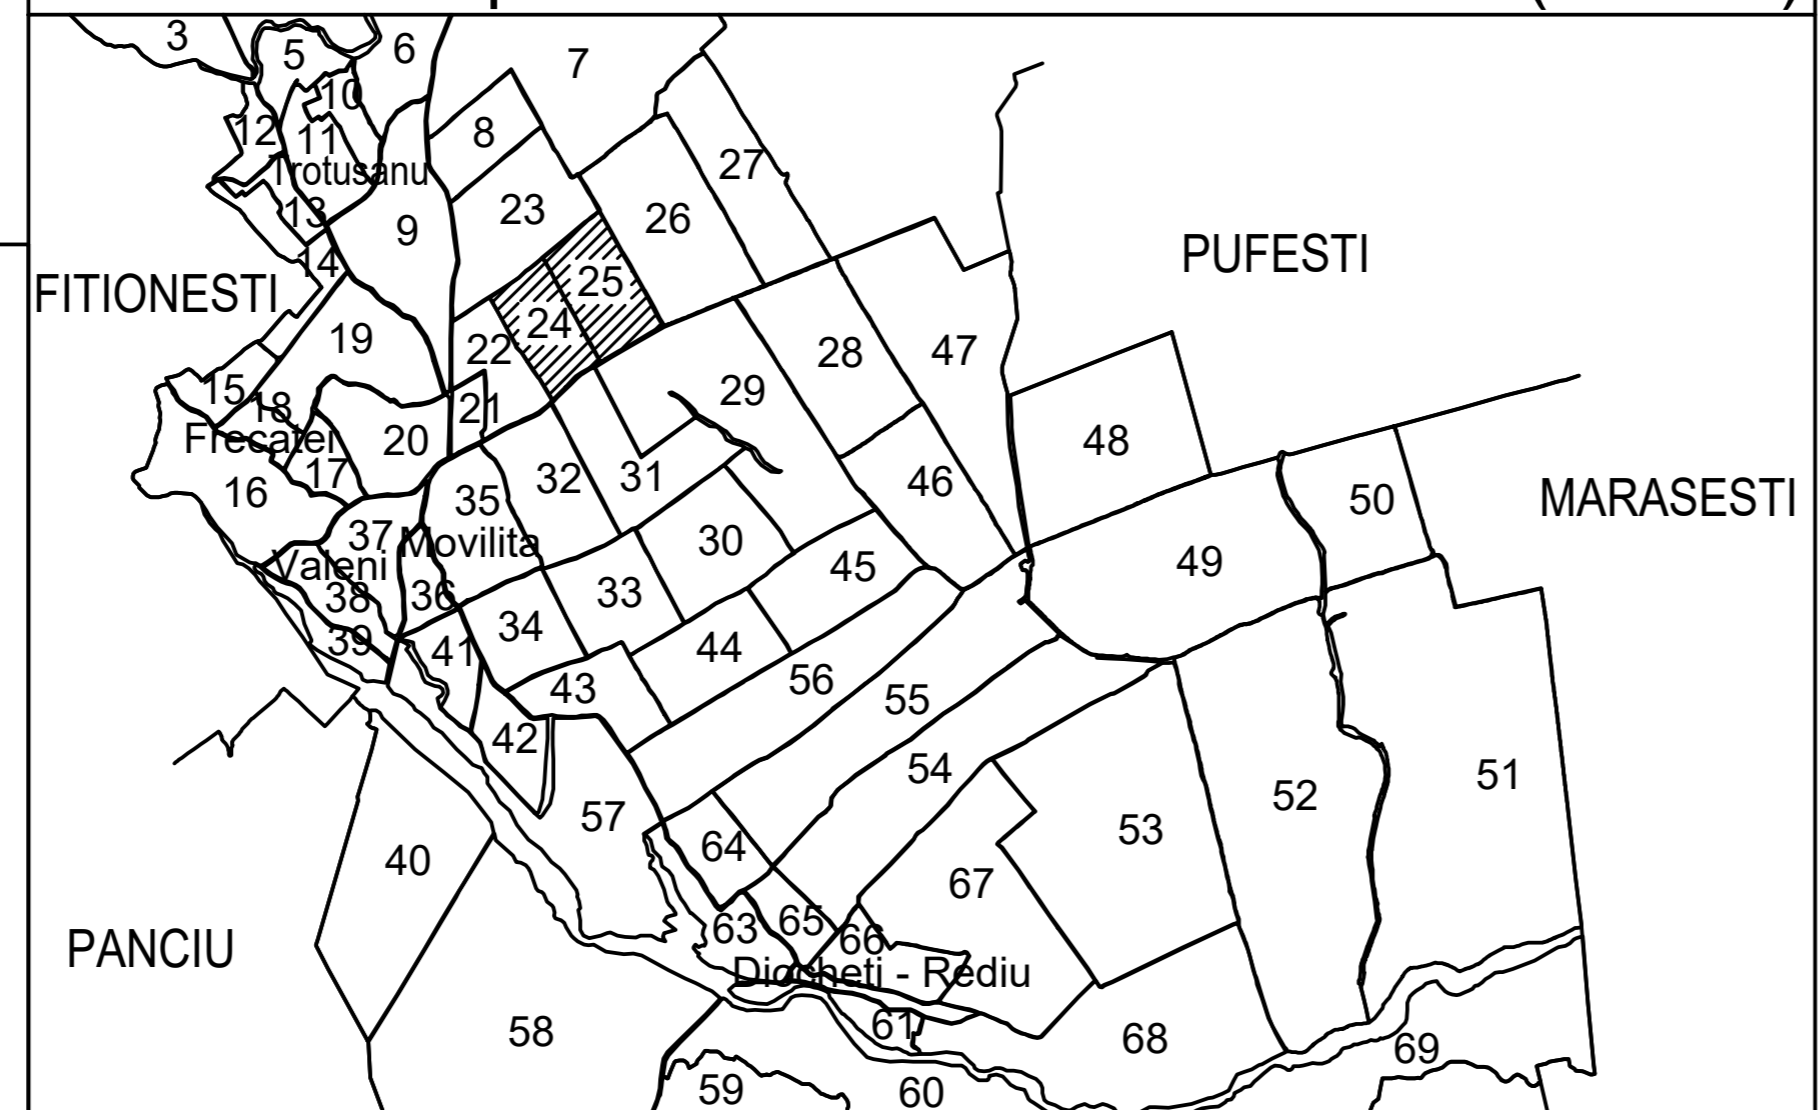

Schita cu dispunerea planselor

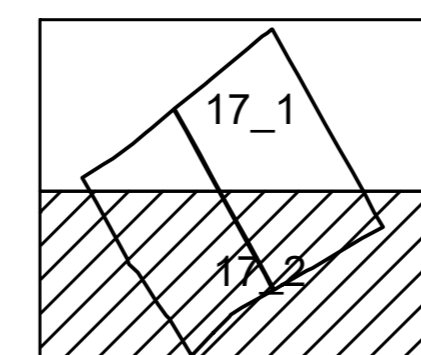

LEGENDA:

- 1 ID imobil
- 26 Numar postal
- Str. MOLDOVEI Denumire artera
- Raul Zabravai Hidrografie
- 12 Numar sector cadastral
- Limita UAT
- Limita sector cadastral
- Limita intravilan
- Limita imobil
- Limita constr. cu caracter permanent

Sistem de proiectie STEREO 70



Data: martie 2024
Semnat electronic de catre Cristian COLF
conform mandatului nr. 1428 din 16.08.2022