


PLAN CADASTRAL

U.A.T. Movilita, judetul Vrancea


Sector cadastral 1

Plansa 1_1
Spre publicare


Scara 1:2000

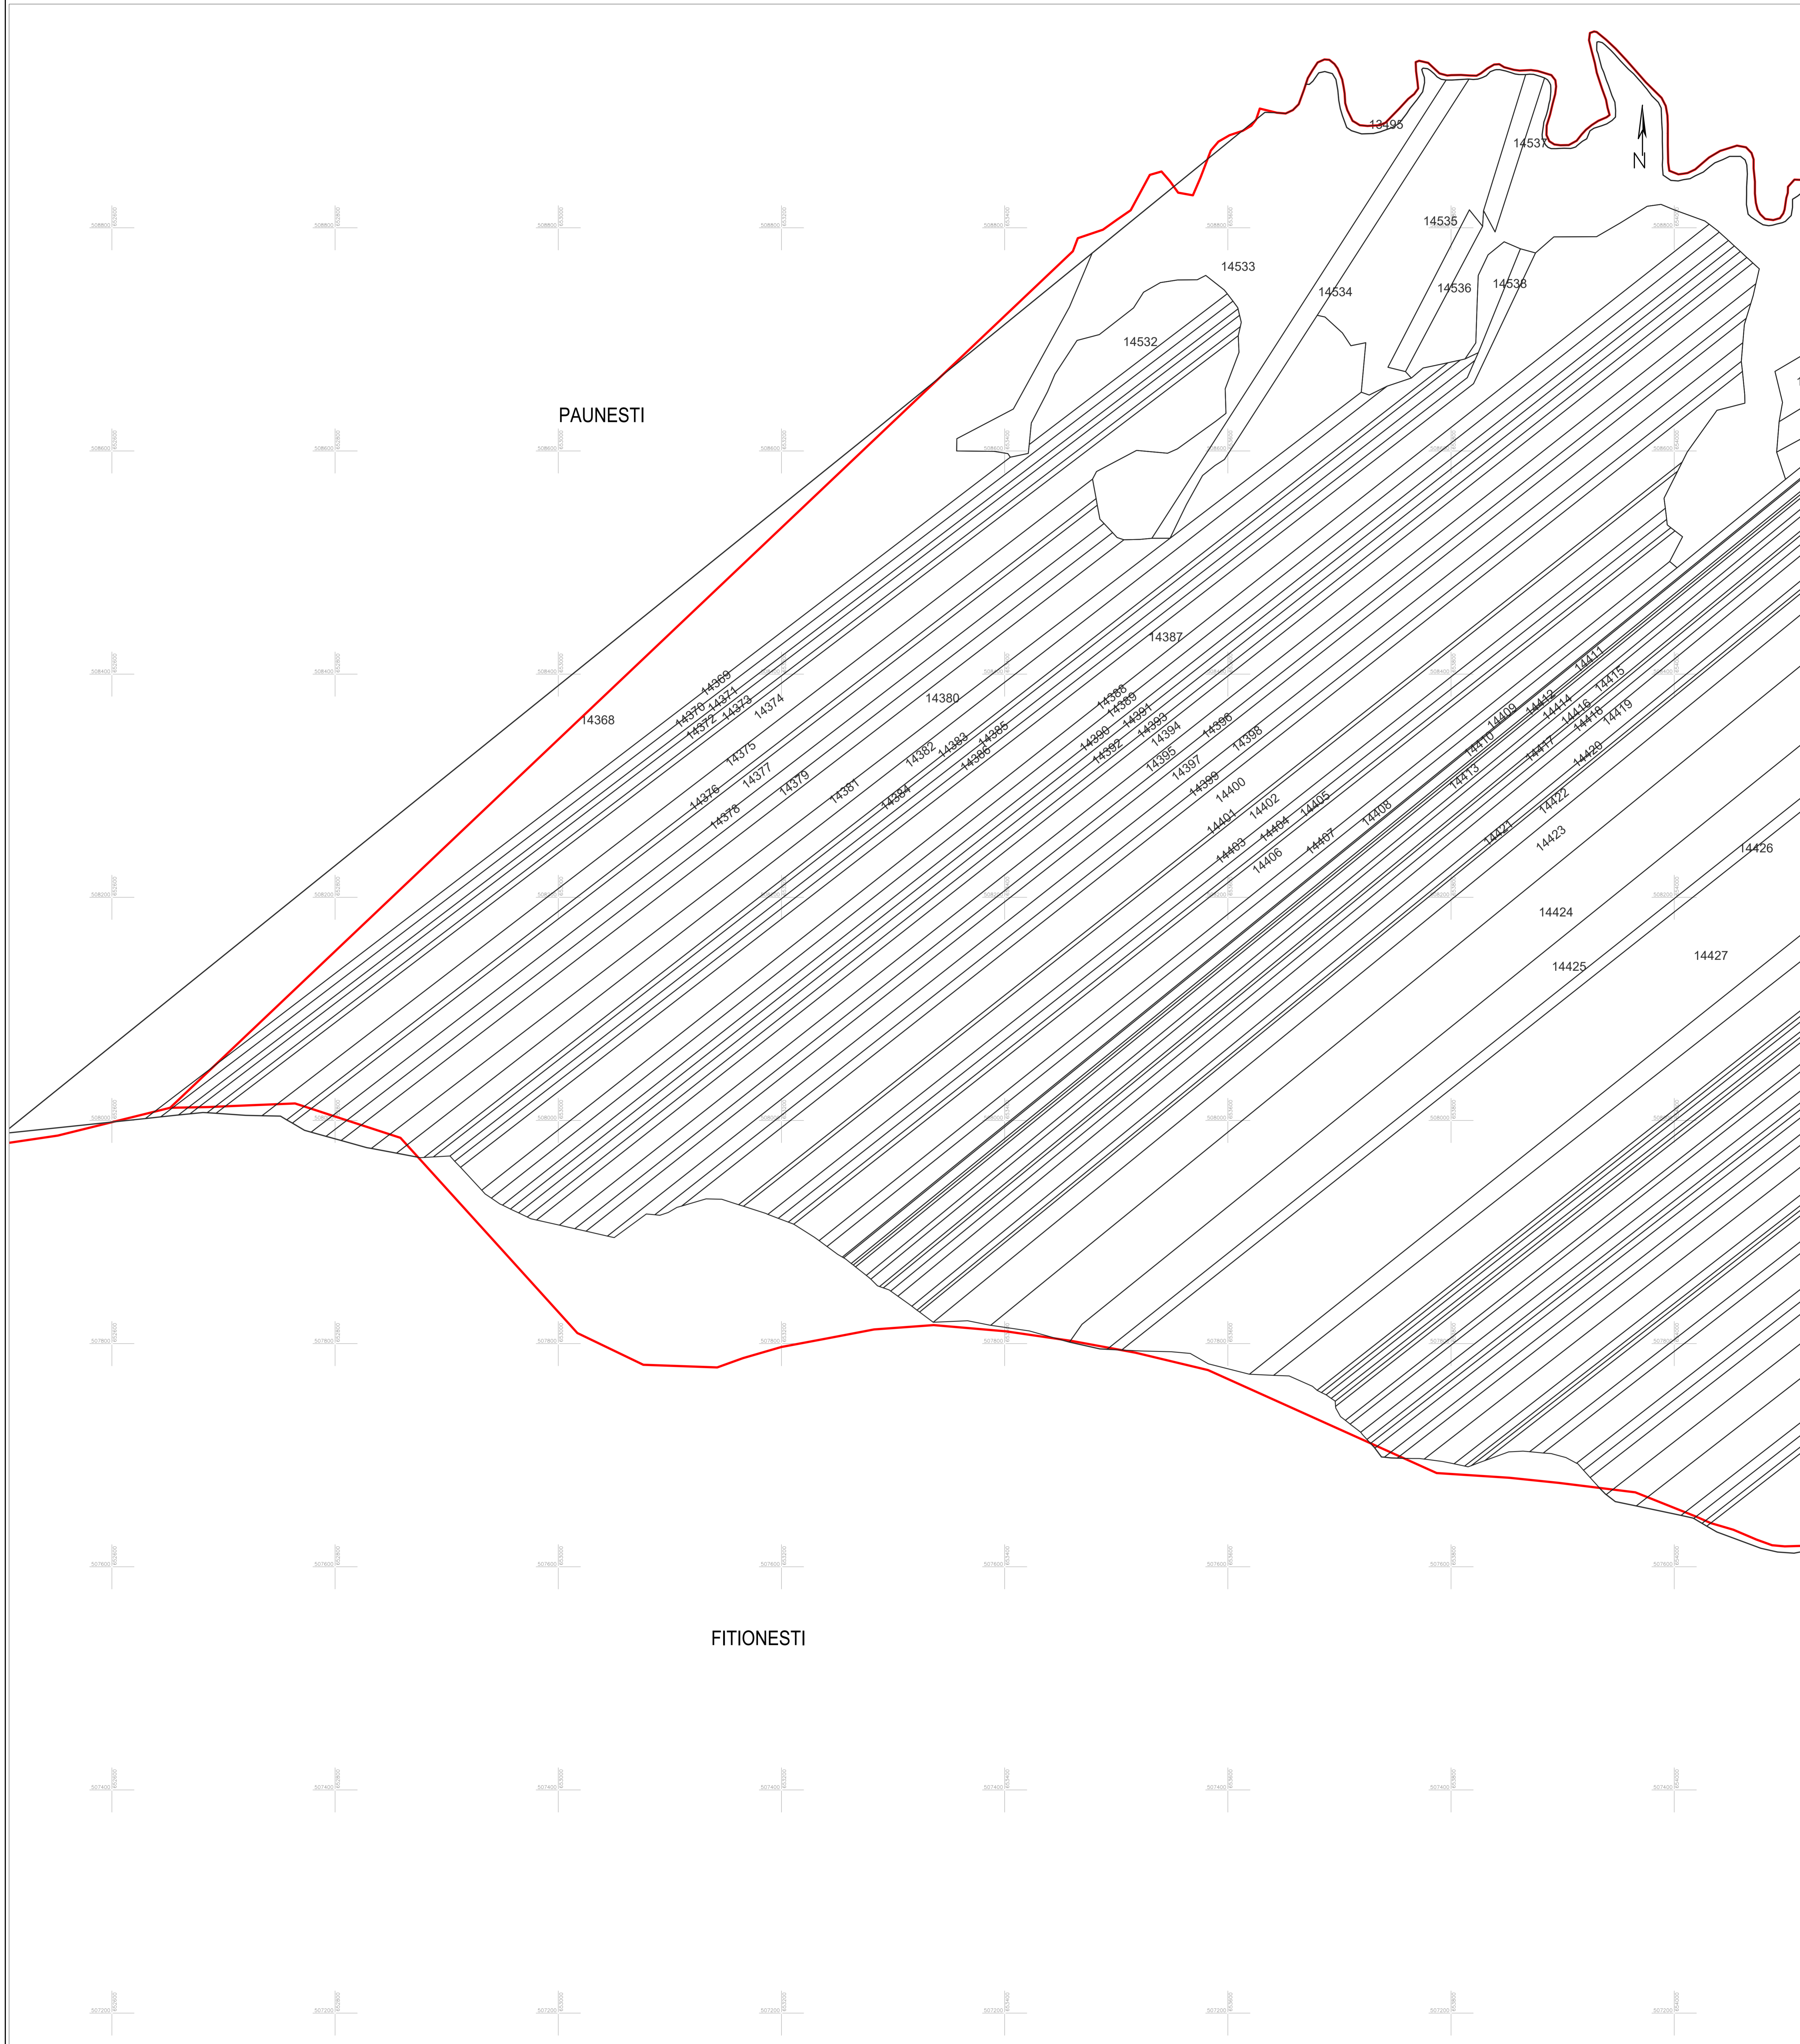

Schita cu dispunerea sectoarelor cadastrale (Detaliu)

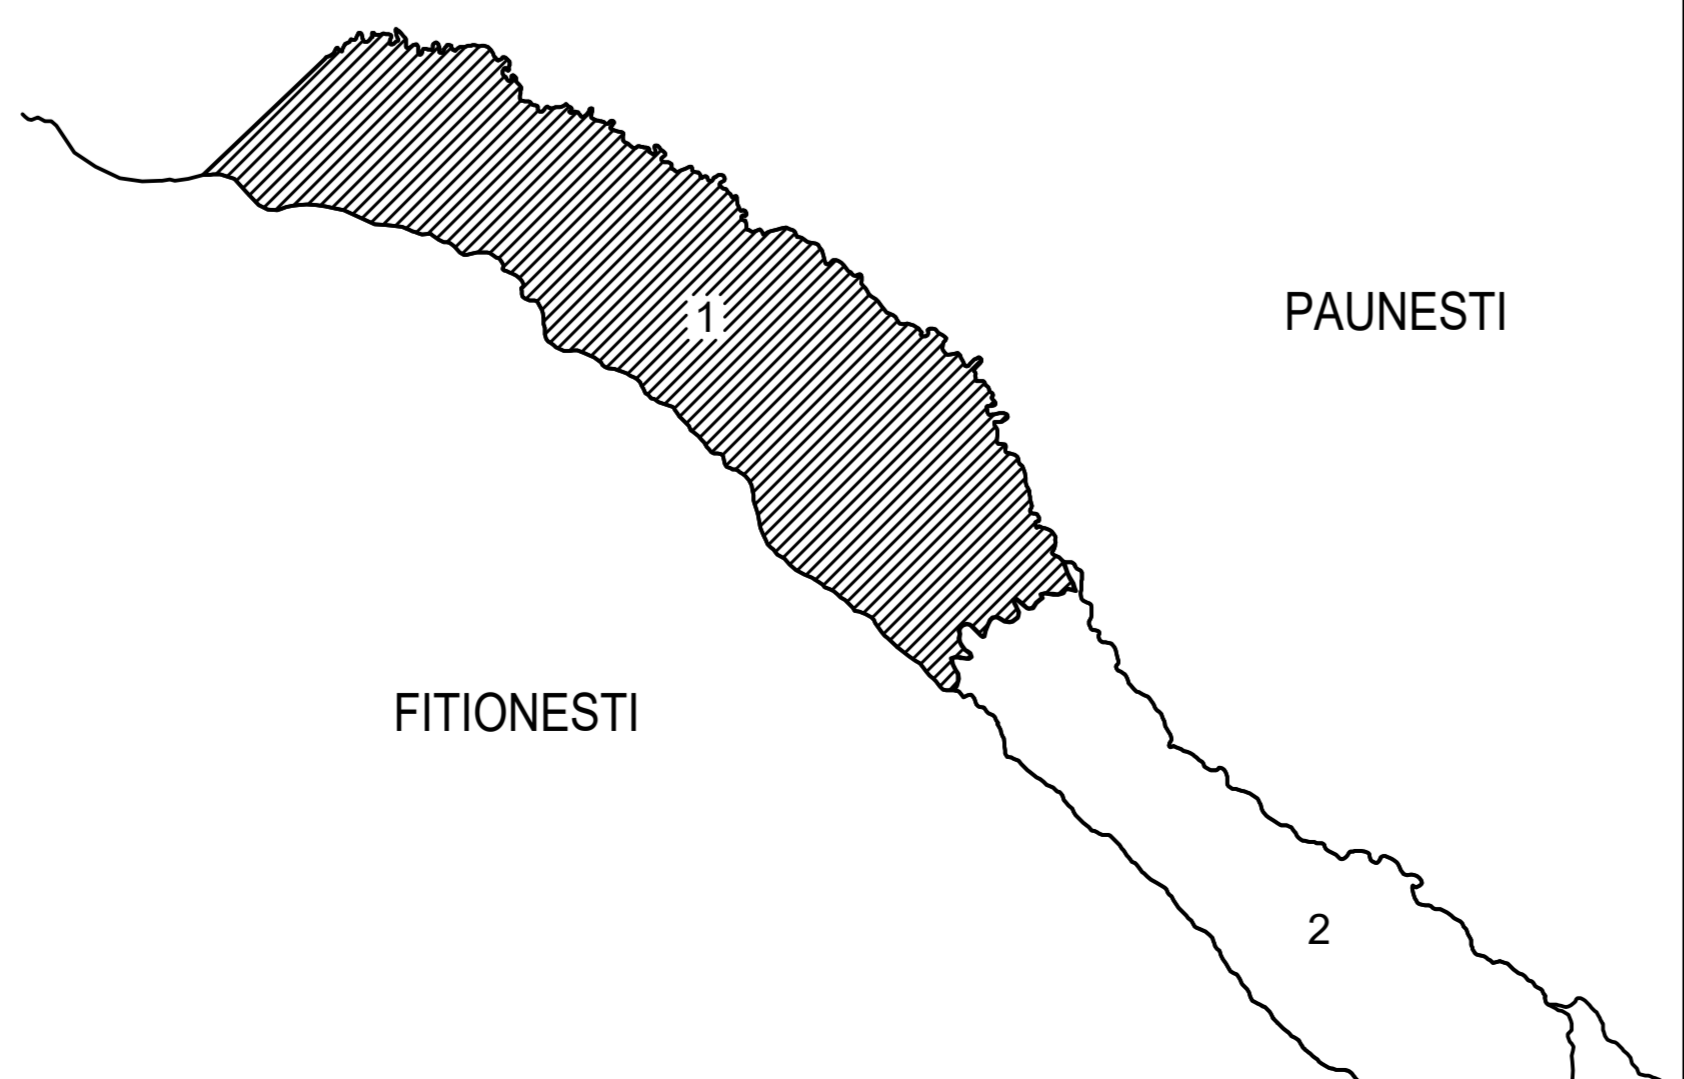

Schita cu dispunerea planselor

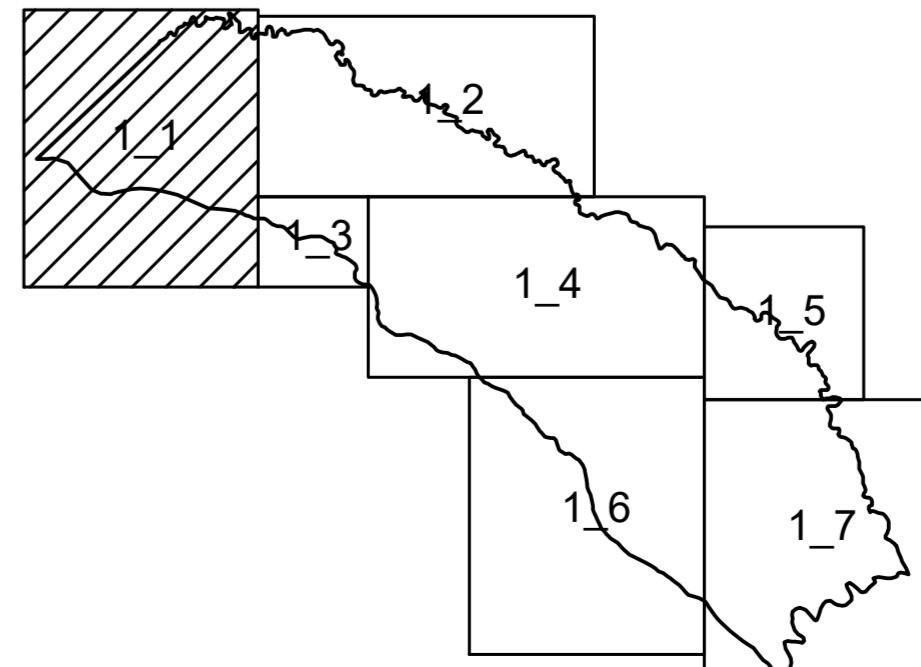

LEGENDA:

1	ID imobil
26	Numar postal
Str. MOLDOVEI	Denumire artera
Raul Zarneni	Hidrografie
12	Numar sector cadastral
(Red line)	Limita UAT
(Green line)	Limita sector cadastral
(Blue line)	Limita intravilan
(Black line)	Limita imobil
(Grey line)	Limita constr. cu caracter permanent

Sistem de proiectie STEREO 70



Data: mai 2025
Semnat electronic de catre Cristian COLF
conform mandatului nr. KMRE 354 din 23.07.2021.