


# PLAN CADASTRAL

## U.A.T. Movilita, judetul VRANCEA


### Sector cadastral 1

Plansa 1\_3  
Spre publicare


Scara 1:2000

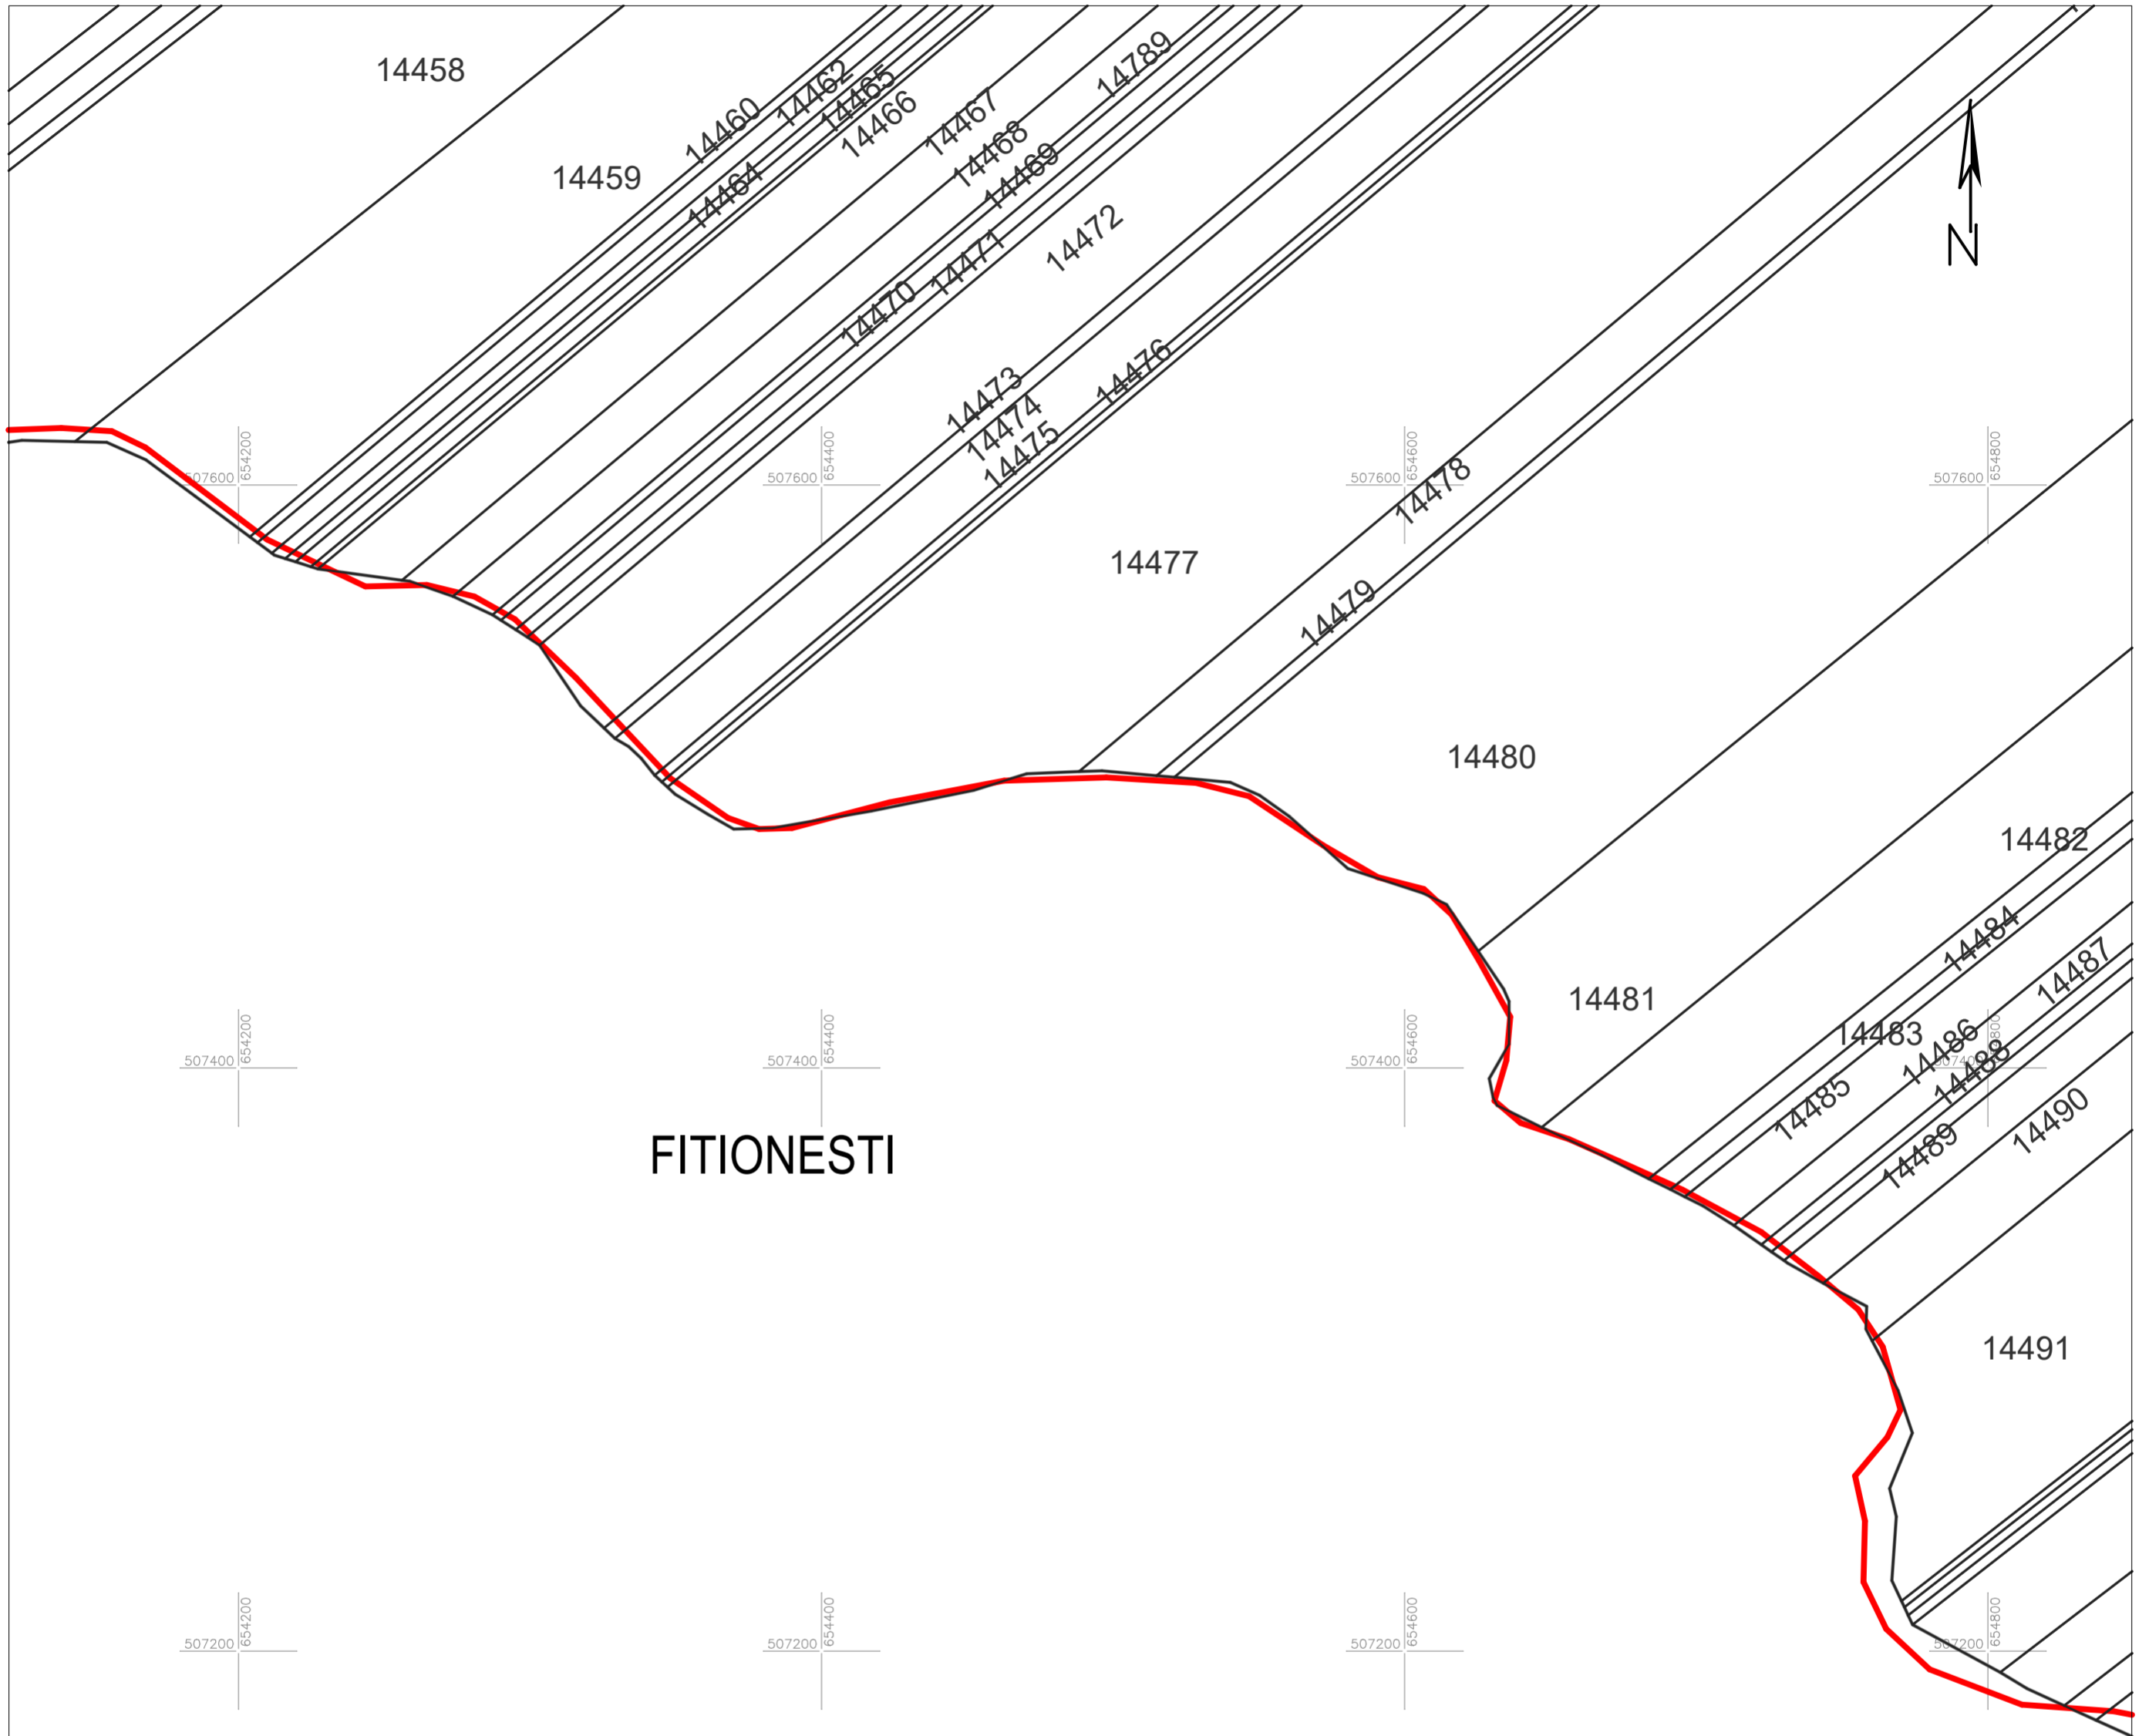

Schita cu dispunerea planselor

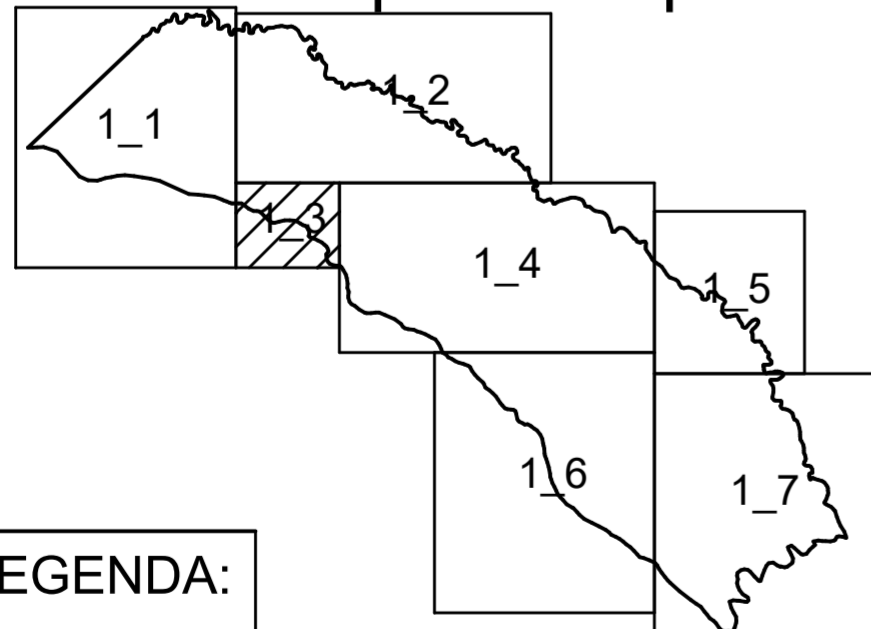

Schita cu dispunerea sectoarelor cadastrale (Detaliu)

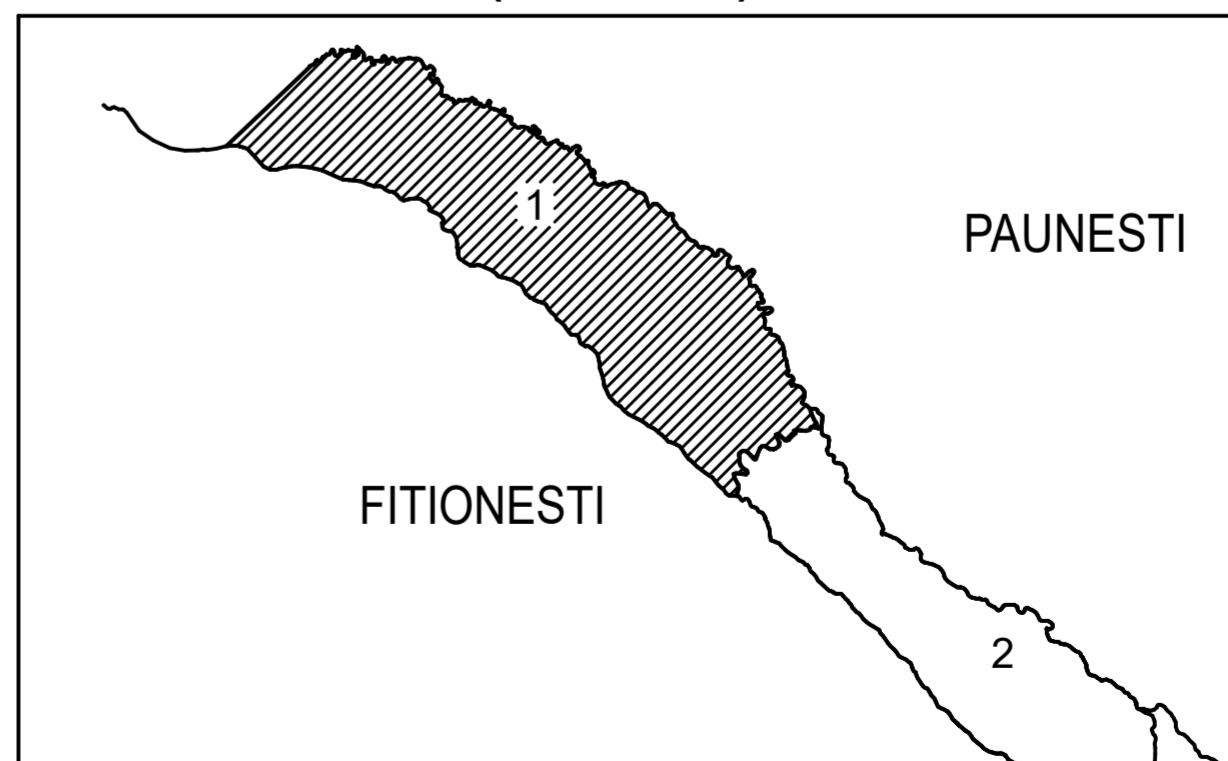

**LEGENDA:**

1	ID imobil
26	Numar postal
Str. MOLDOVEI	Denumire artera
12	Numar sector cadastral
— (red line)	Limita UAT
— (green line)	Limita sector cadastral
— (blue line)	Limita intravilan
— (black line)	Limita imobil
— (grey line)	Limita constr. cu caracter permanent

Sistem de proiectie STEREO 70



Data: mai 2025

Semnat electronic de catre Cristian COLF  
conform mandatului nr. KMRE 354 din 23.07.2021.