



PLAN CADASTRAL
U.A.T. Movilita, judetul VRANCEA
Sector cadastral 57

Scara 1:2000


Plansa 24_1
Spre publicare

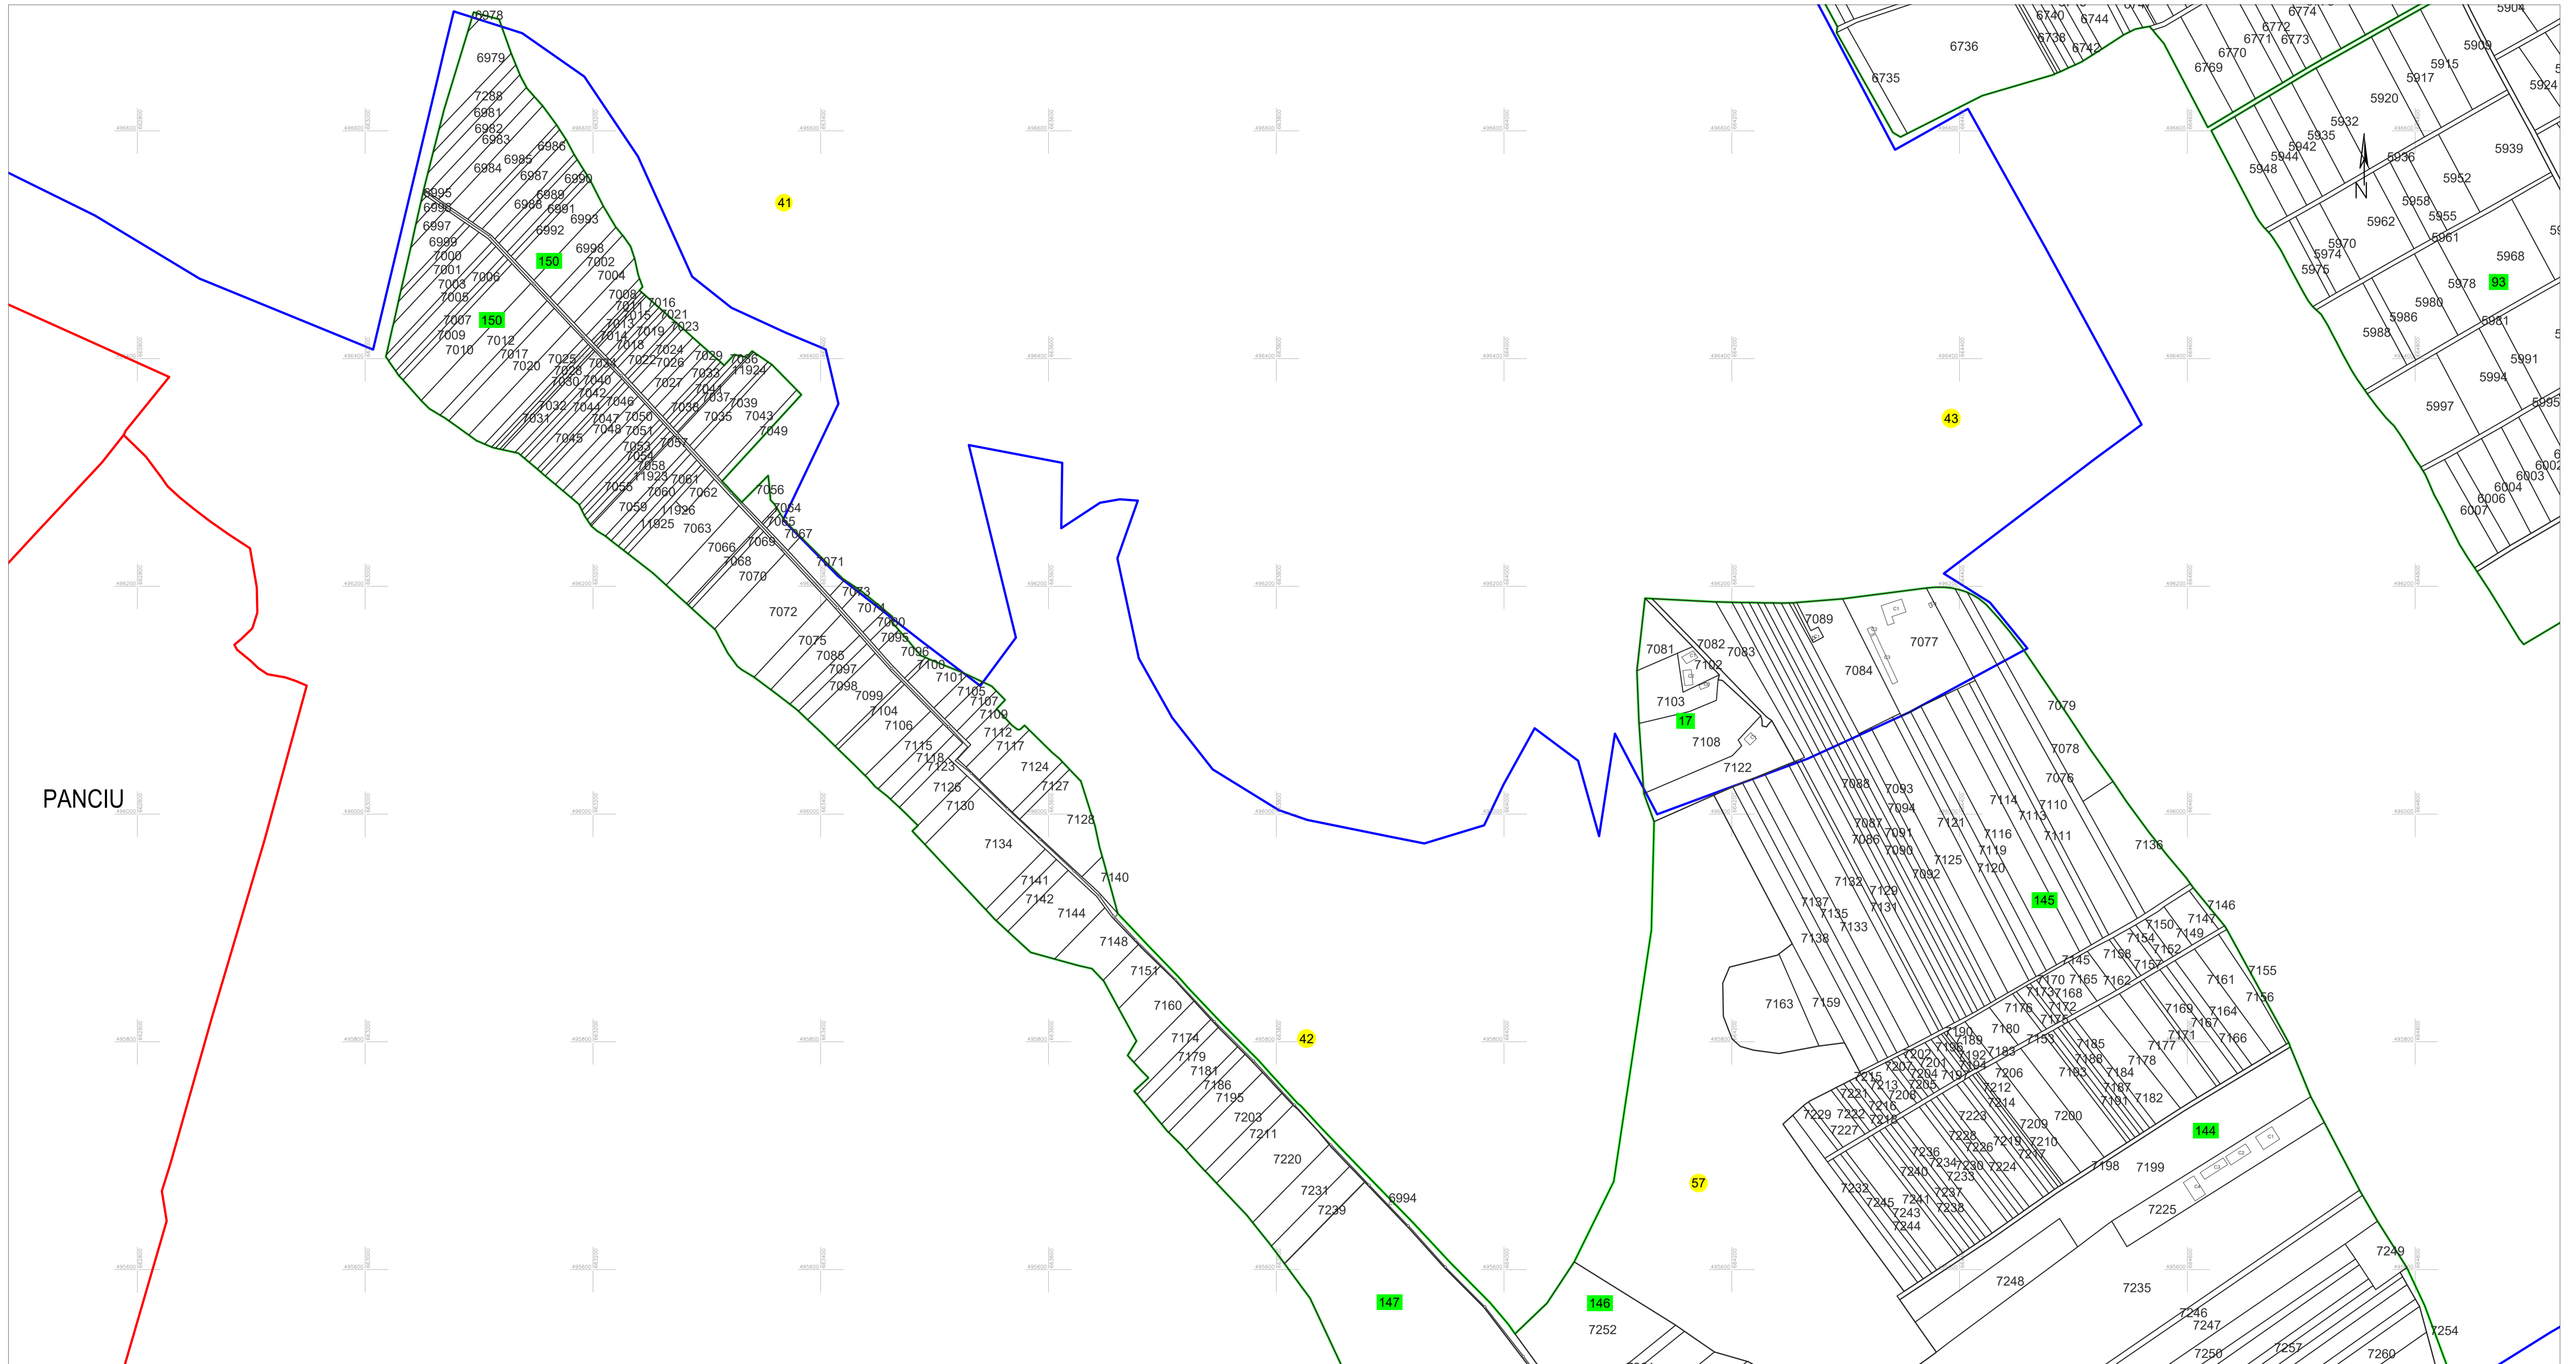

Schita cu dispunerea sectoarelor cadastrale (Detaliu)

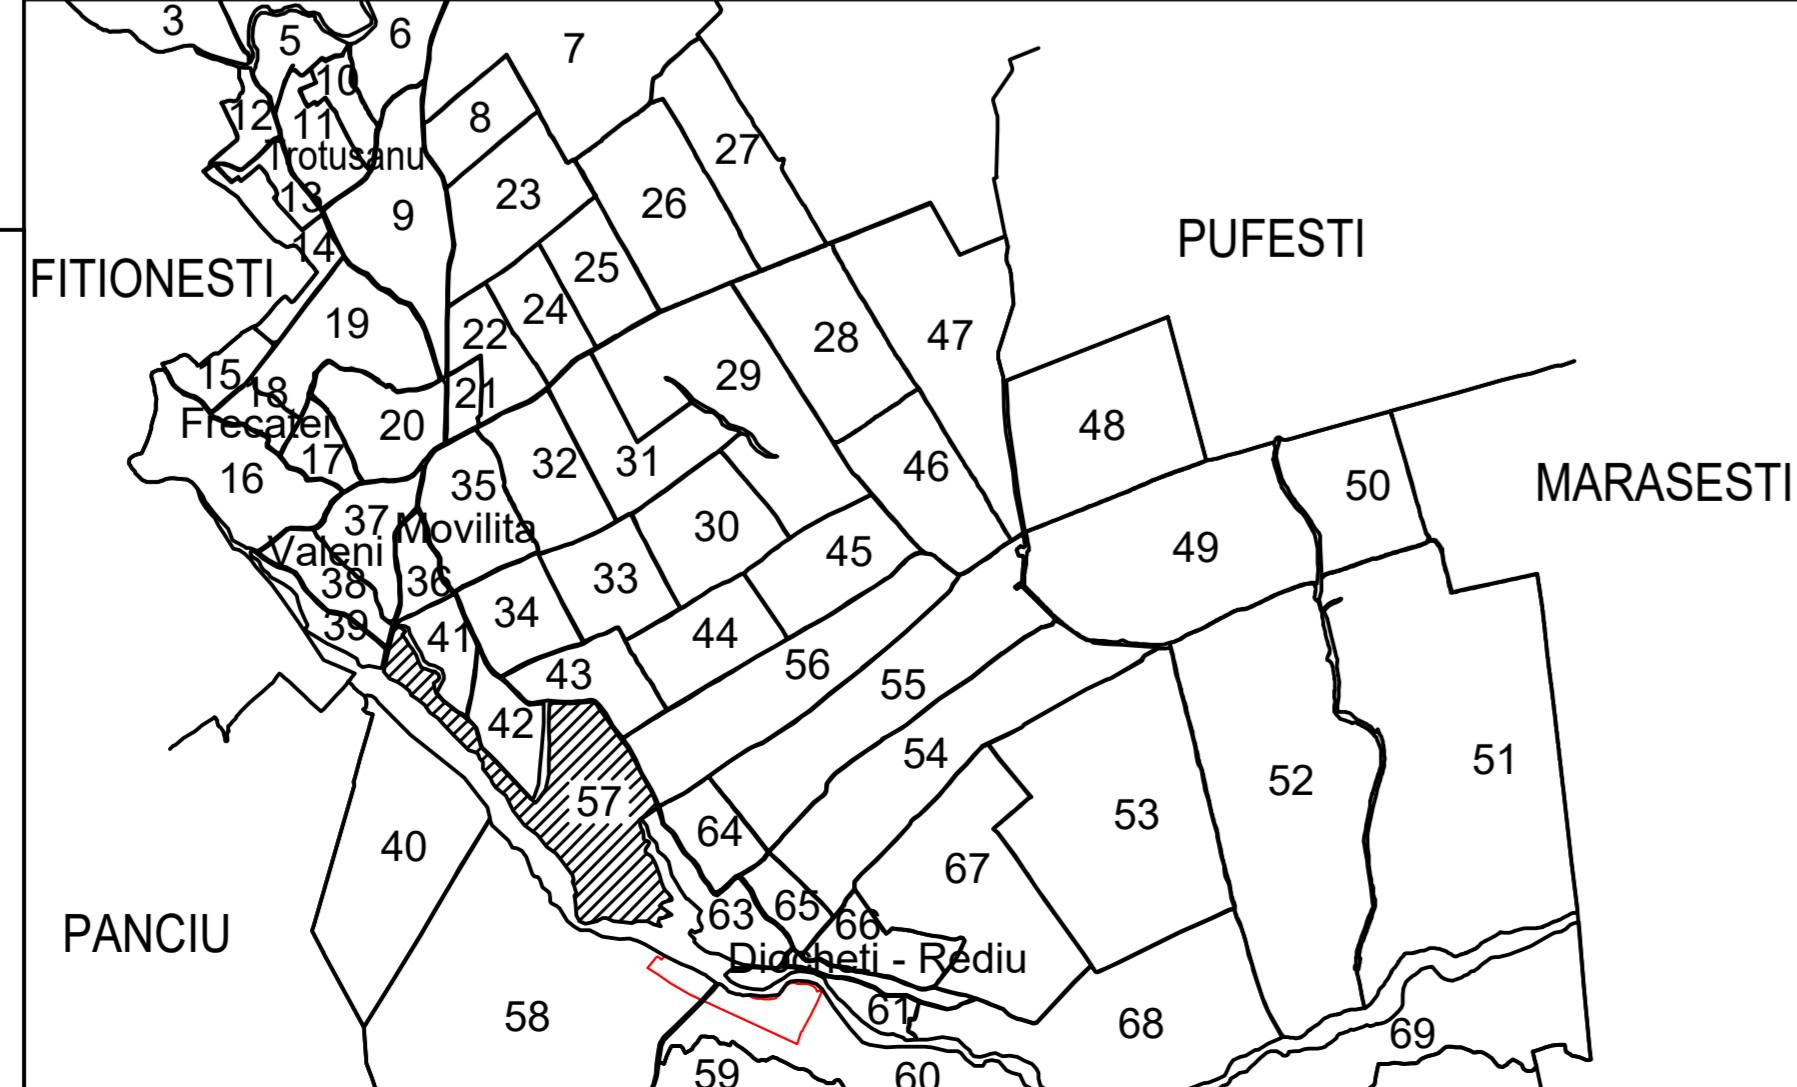

Schita cu dispunerea planselor

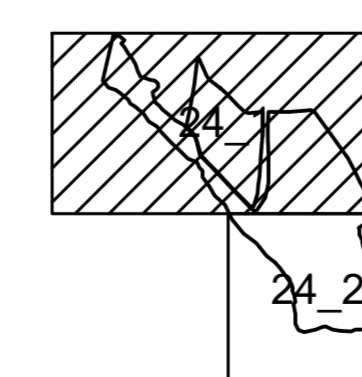

LEGENDA:

- | | |
|---------------|--------------------------------------|
| 1 | ID imobil |
| 26 | Numar postal |
| Str. MOLDOVEI | Denumire artera |
| | Hidrografie |
| 12 | Numar sector cadastral |
| | Limita UAT |
| | Limita sector cadastral |
| | Limita intravilan |
| | Limita imobil |
| | Limita constr. cu caracter permanent |



Data: mai 2024
Semnat electronic de catre Cristian COLF
conform mandatului nr. KMRE 354 din 23.07.2021.