


# PLAN CADASTRAL

## U.A.T. Movilita, judetul VRANCEA

### Sector cadastral 2



Plansa 2\_2  
Spre publicare

Scara 1:2000

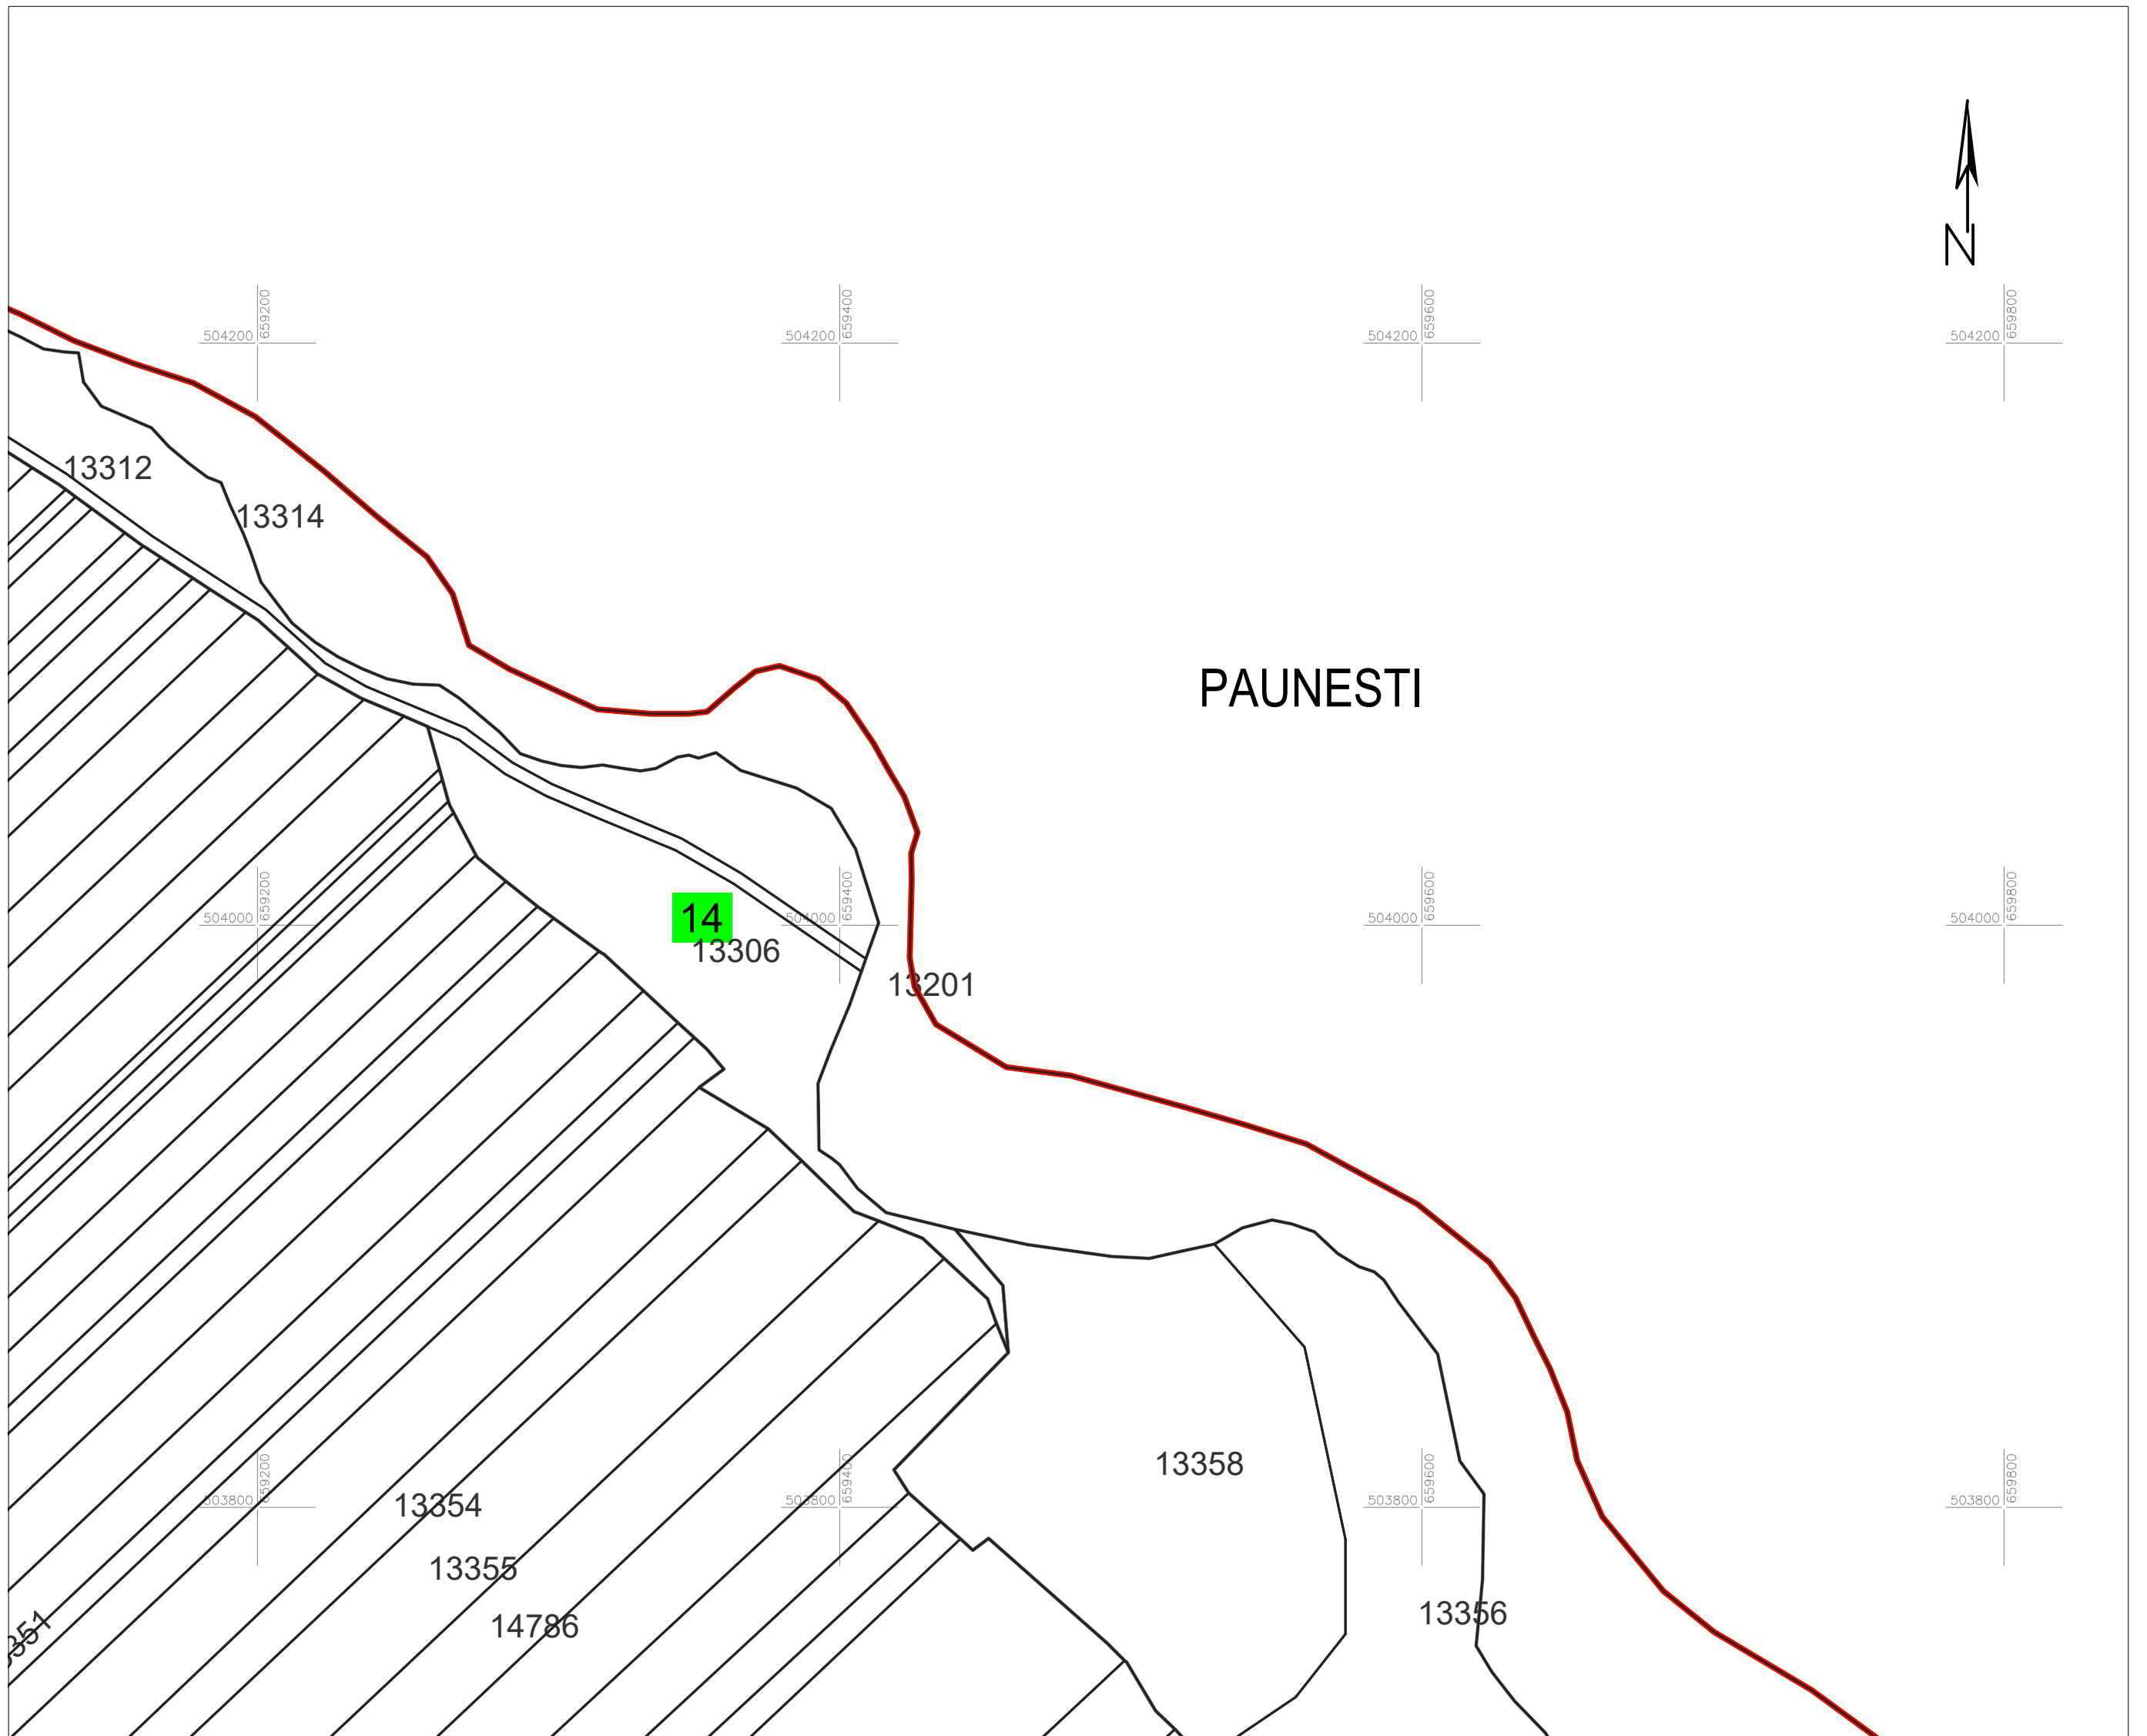

Schita cu dispunerea planselor

Schita cu dispunerea sectoarelor cadastrale  
(Detaliu)

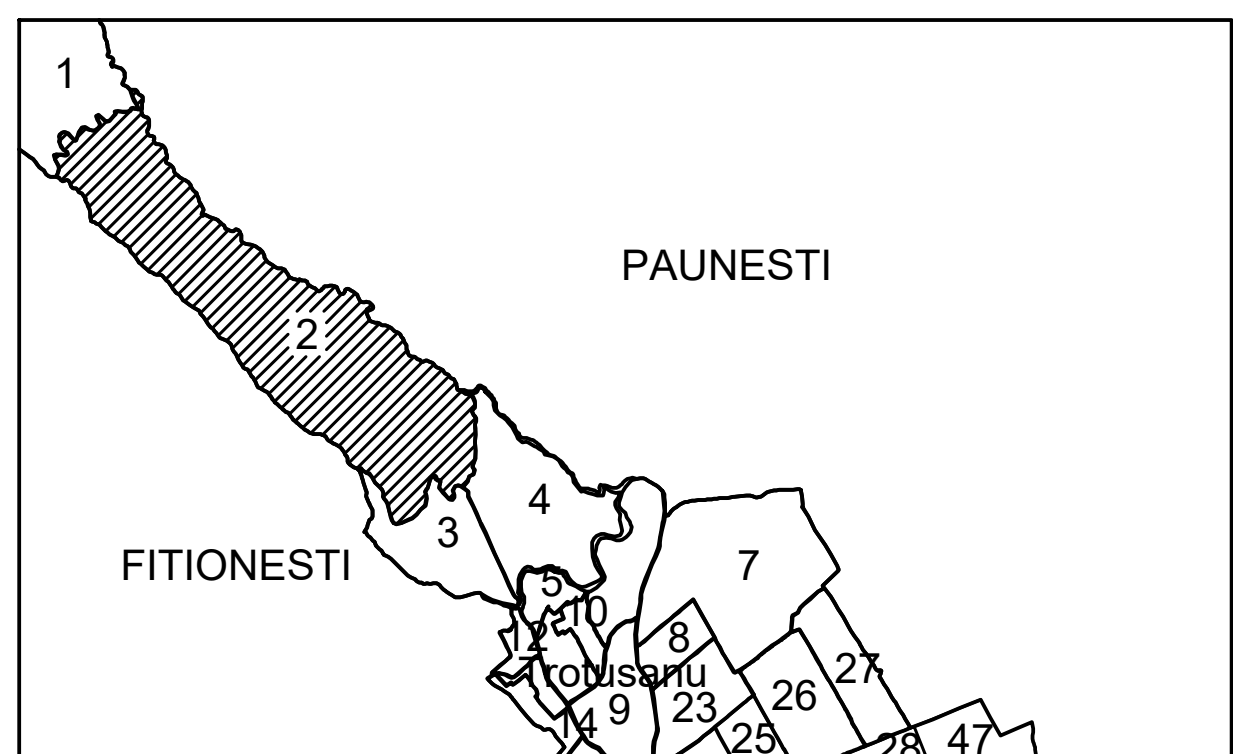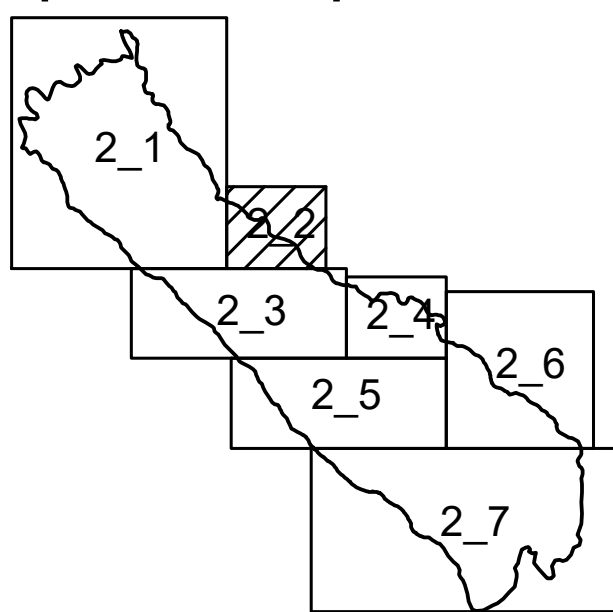

**LEGENDA:**

1	ID imobil
26	Numar postal
Str. MOLDOVEI	Denumire artera
12	Numar sector cadastral
<span style="color: red;">—</span>	Limita UAT
<span style="color: green;">—</span>	Limita sector cadastral
<span style="color: blue;">—</span>	Limita intravilan
—	Limita imobil
—	Limita constr. cu caracter permanent



Data: mai 2025

Semnat electronic de catre Cristian COLF  
conform mandatului nr. KMRE 354 din 23.07.2021.

Sistem de proiectie STEREO 70