

# PLAN CADASTRAL

## U.A.T. Movilita, judetul Vrancea


### Sector cadastral 3

Plansa 3  
Spre publicare

Scara 1:2000



Schita cu dispunerea sectoarelor cadastrale (Detaliu)

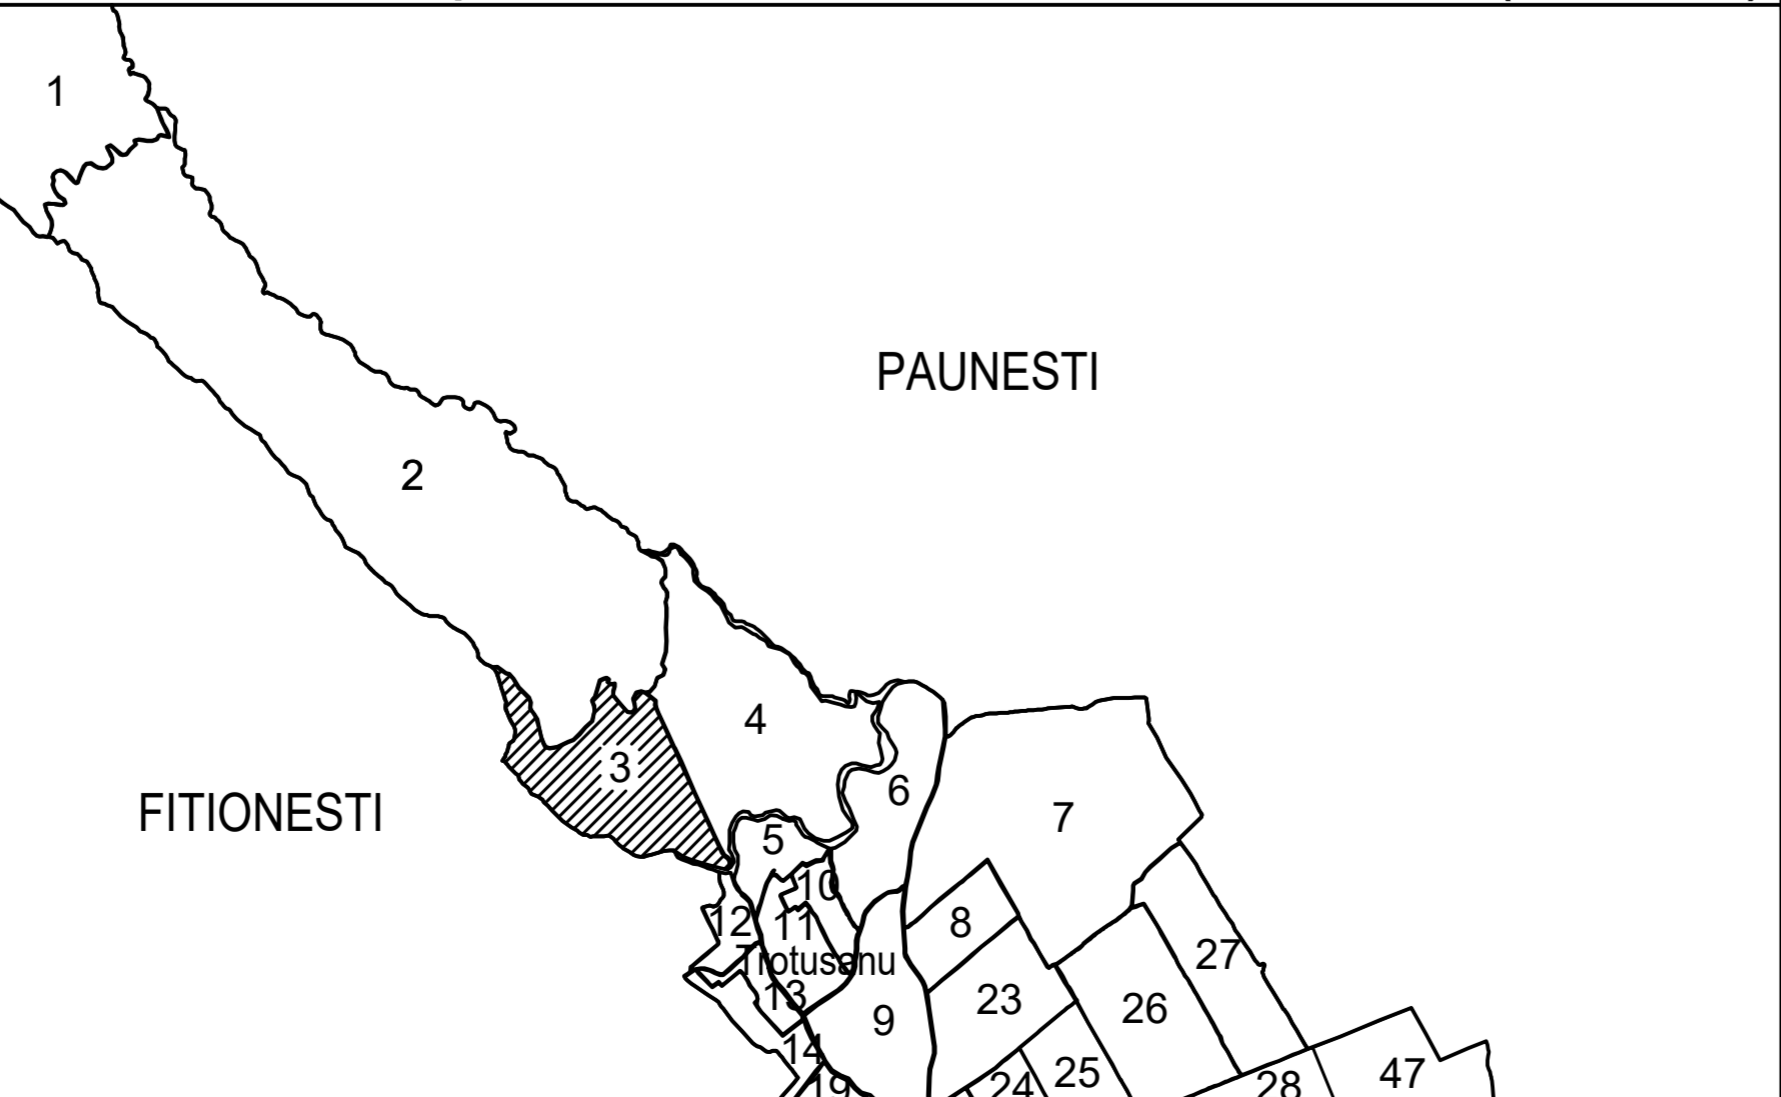

| LEGENDA:      |                                      |
|---------------|--------------------------------------|
| 1             | ID imobil                            |
| 26            | Numar postal                         |
| Str. MOLDOVEI | Denumire artera                      |
|               | Hidrografie                          |
| 12            | Numar sector cadastral               |
|               | Limita UAT                           |
|               | Limita sector cadastral              |
|               | Limita intravilan                    |
|               | Limita imobil                        |
|               | Limita constr. cu caracter permanent |

Sistem de proiectie STEREO 70



Data: mai 2025  
Semnat electronic de catre Cristian COLF  
conform mandatului nr. KMRE 354 din 23.07.2021.