


# PLAN CADASTRAL

## U.A.T. Movilita, judetul VRANCEA

### Sector cadastral 54



Plansa 30\_3  
Spre publicare

Scara 1:2000

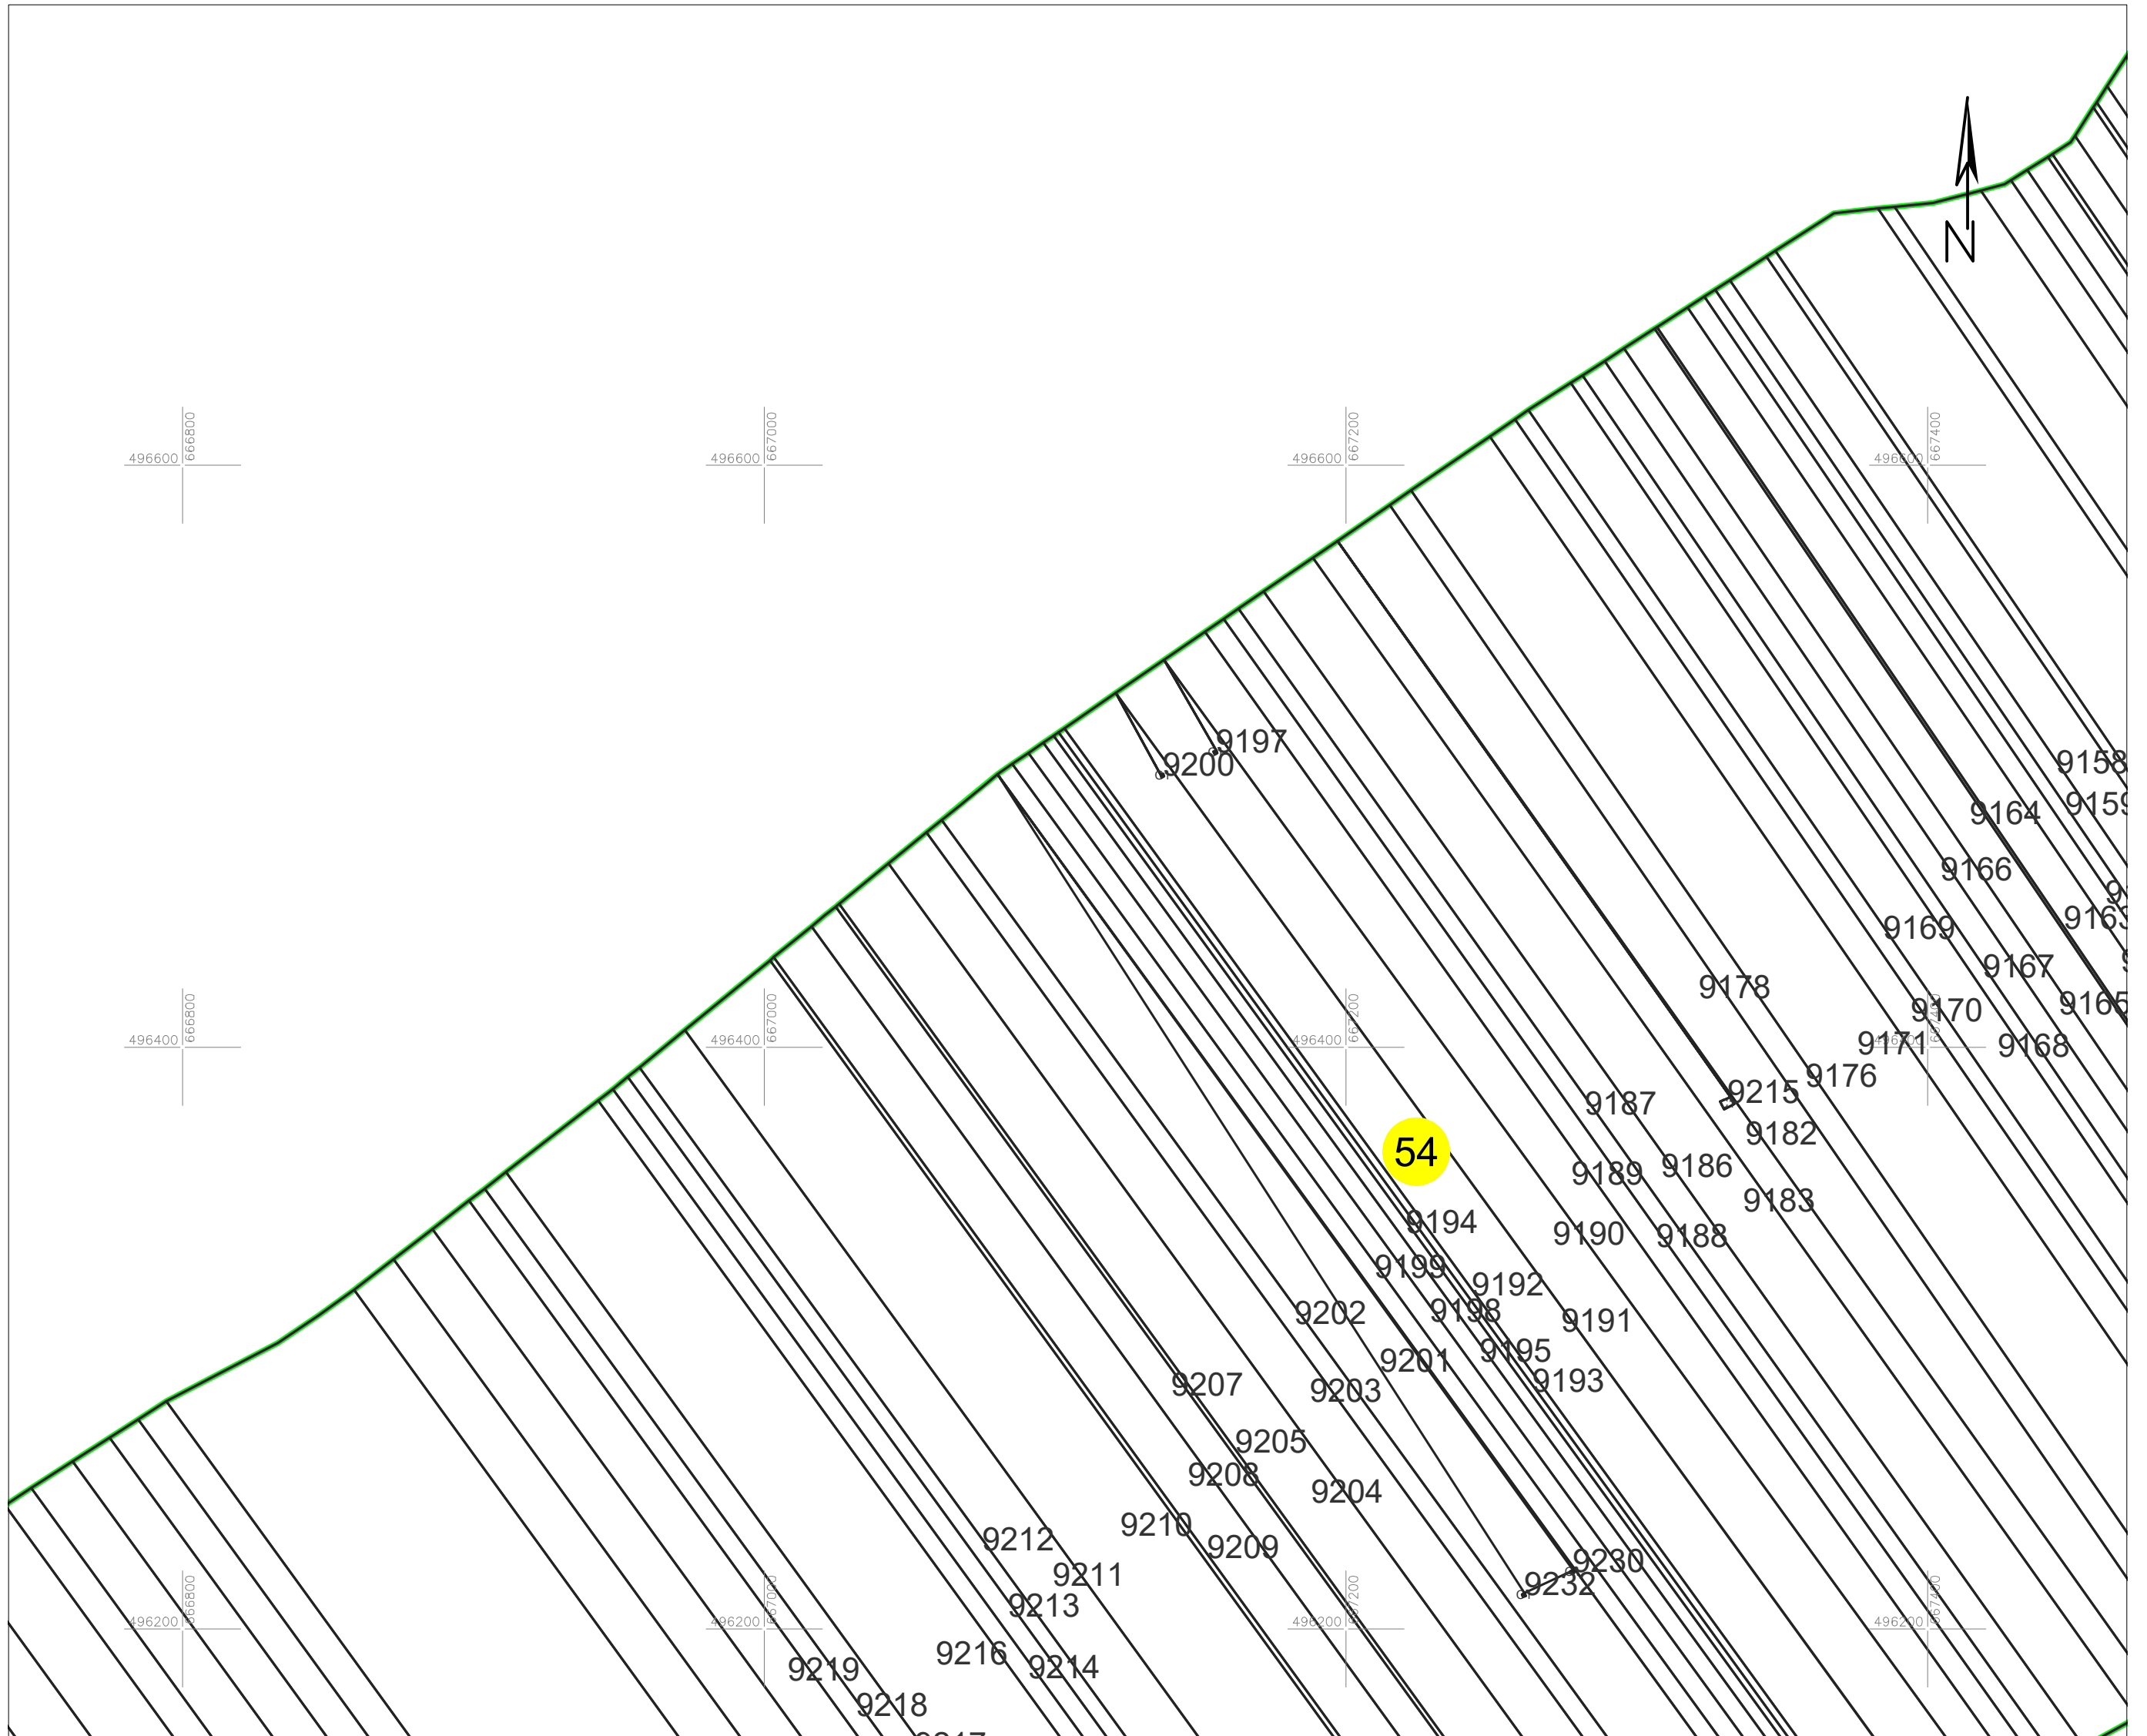

Schita cu dispunerea planselor

Schita cu dispunerea sectoarelor cadastrale

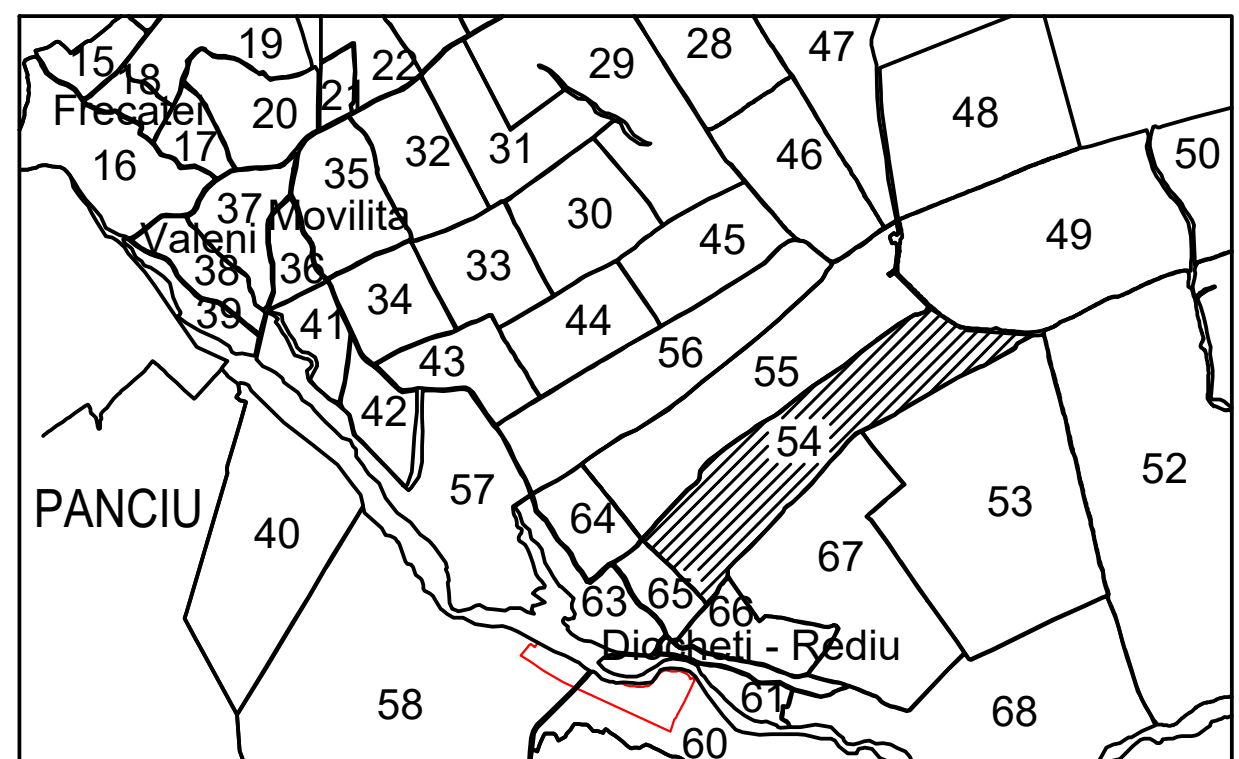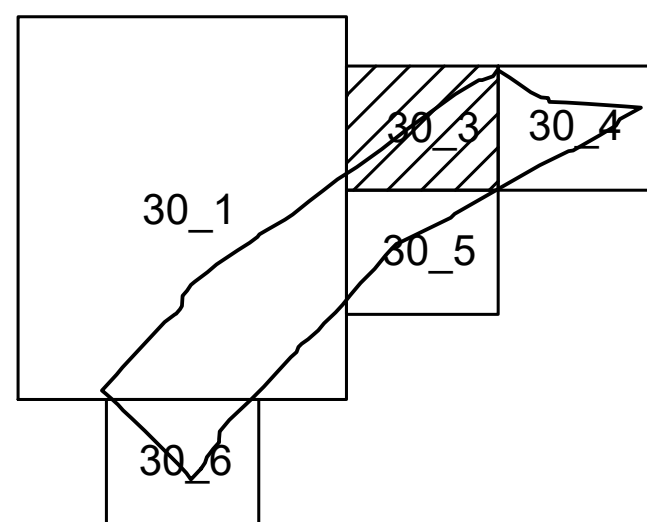

**LEGENDA:**

|               |                                      |
|---------------|--------------------------------------|
| 1             | ID imobil                            |
| 26            | Numar postal                         |
| Str. MOLDOVEI | Denumire artera                      |
| 12            | Numar sector cadastral               |
| — (red)       | Limita UAT                           |
| — (green)     | Limita sector cadastral              |
| — (blue)      | Limita intravilan                    |
| — (black)     | Limita imobil                        |
| — (dashed)    | Limita constr. cu caracter permanent |

Sistem de proiectie STEREO 70



Data: octombrie 2024  
Semnat electronic de catre Cristian COLF  
conform mandatului nr. KMRE 354 din 23.07.2021.