


PLAN CADASTRAL

U.A.T. Movilita, judetul VRANCEA

Sector cadastral 54



Plansa 30_4
Spre publicare

Scara 1:2000

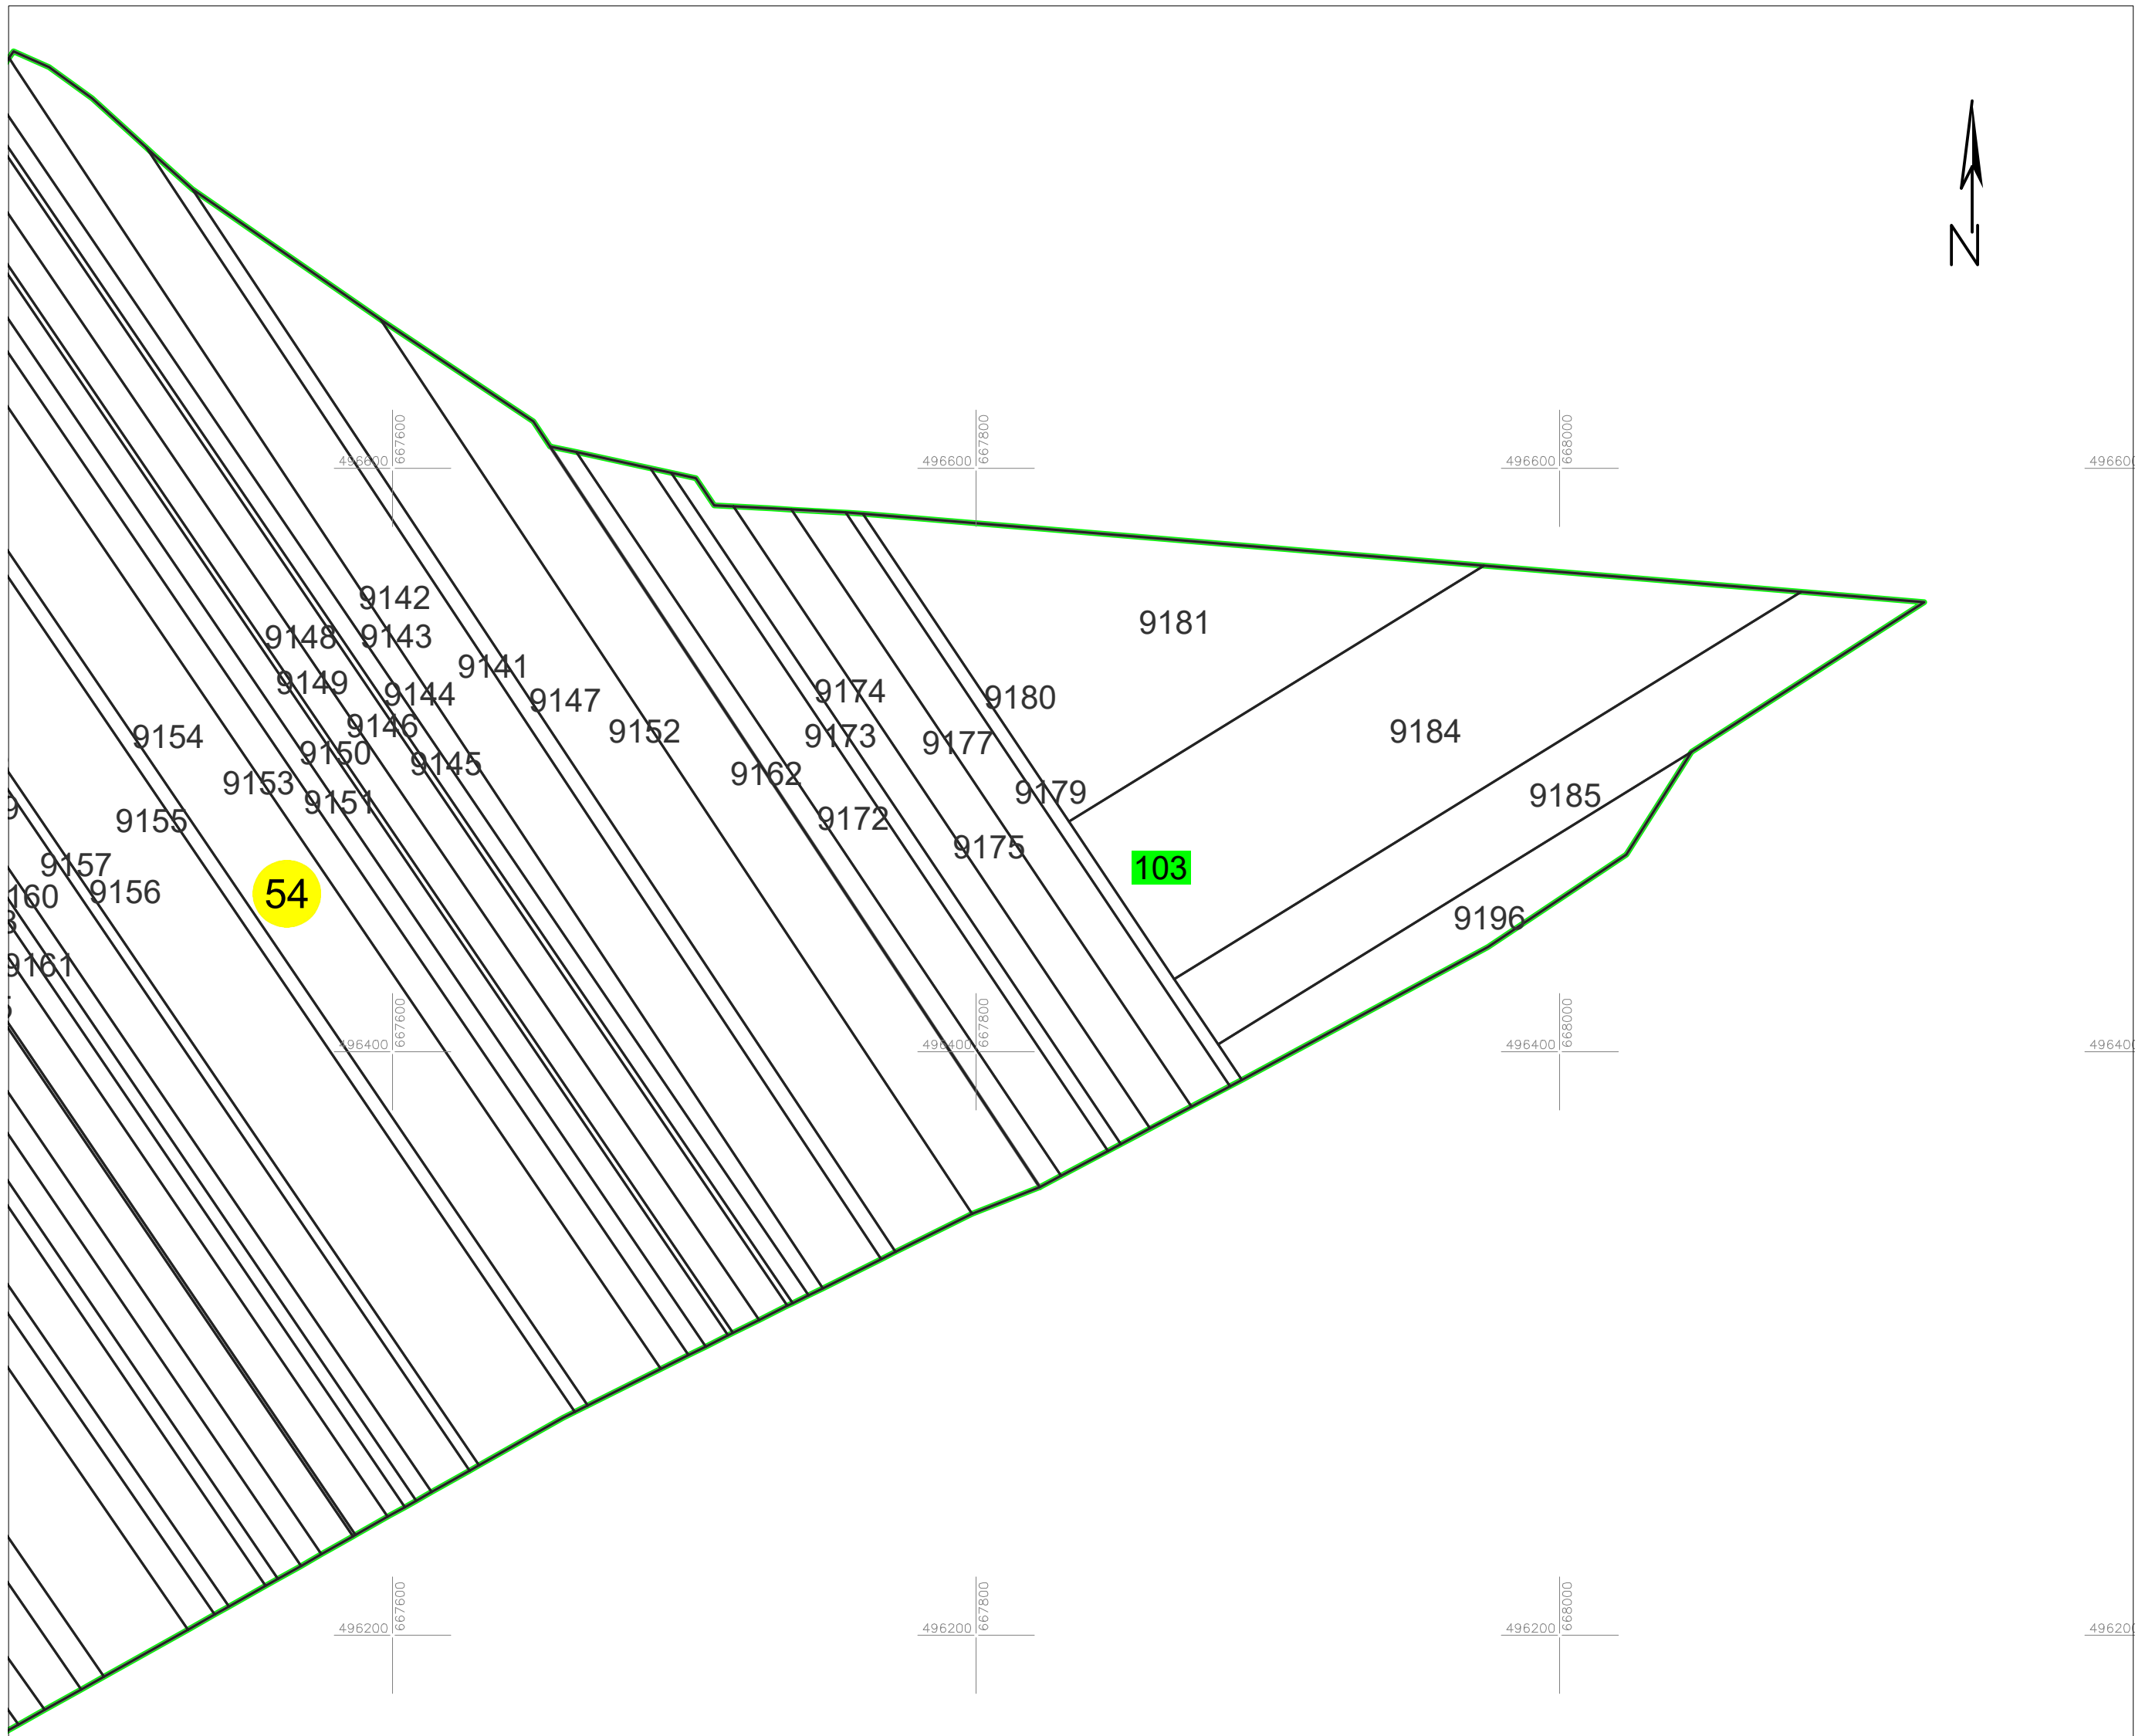

Schita cu dispunerea planselor

Schita cu dispunerea sectoarelor cadastrale

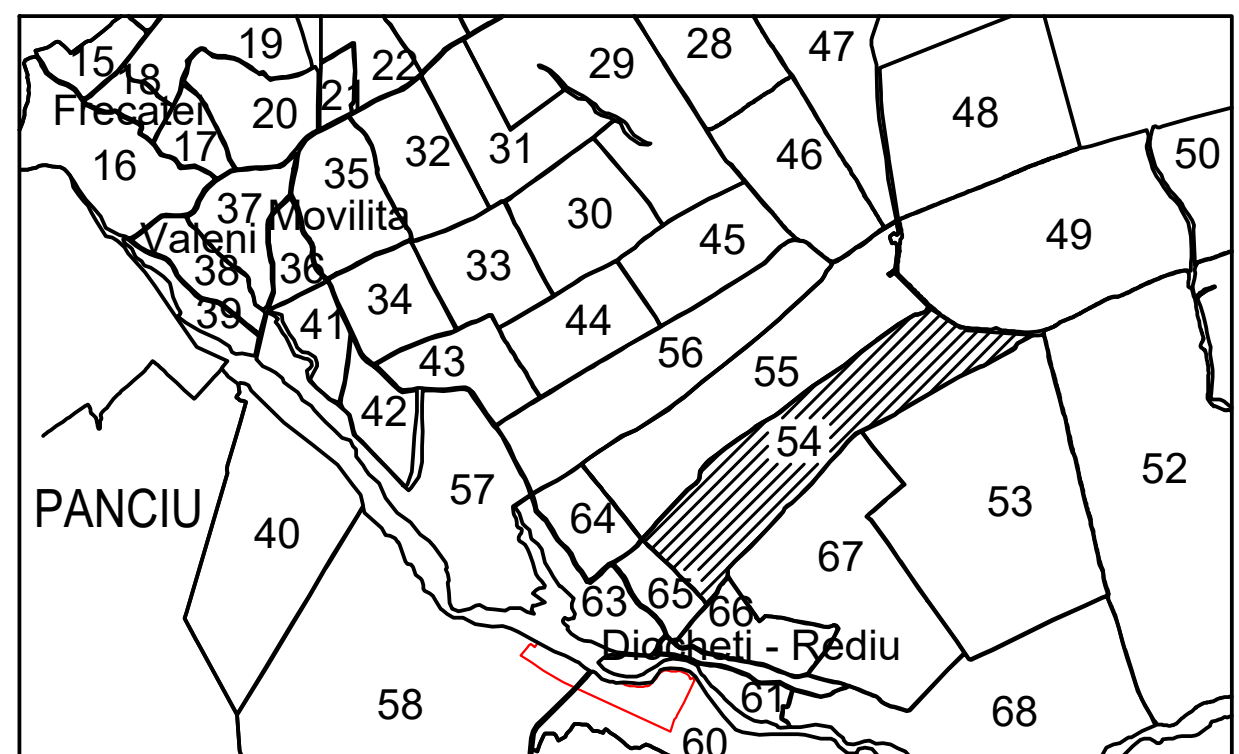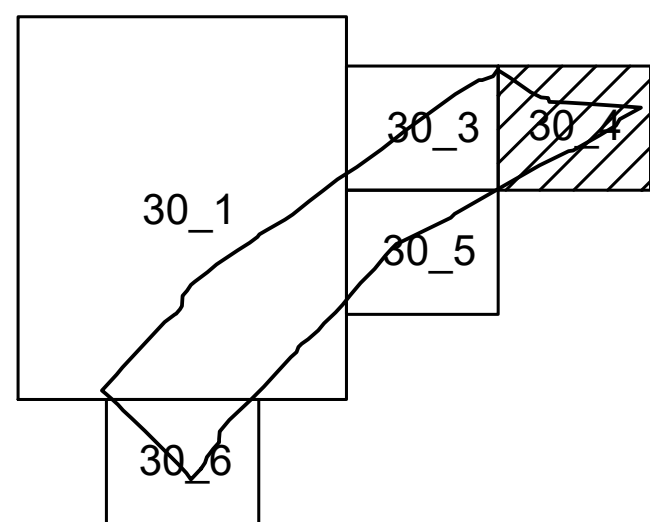

LEGENDA:

1	ID imobil
26	Numar postal
Str. MOLDOVEI	Denumire artera
12	Numar sector cadastral
— (red)	Limita UAT
— (green)	Limita sector cadastral
— (blue)	Limita intravilan
— (black)	Limita imobil
— (dashed)	Limita constr. cu caracter permanent

Sistem de proiectie STEREO 70



Data: octombrie 2024
Semnat electronic de catre Cristian COLF
conform mandatului nr. KMRE 354 din 23.07.2021.