


PLAN CADASTRAL

U.A.T. Movilita, judetul VRANCEA


Sector cadastral 56

Plansa 31_1
Spre publicare


Scara 1:2000

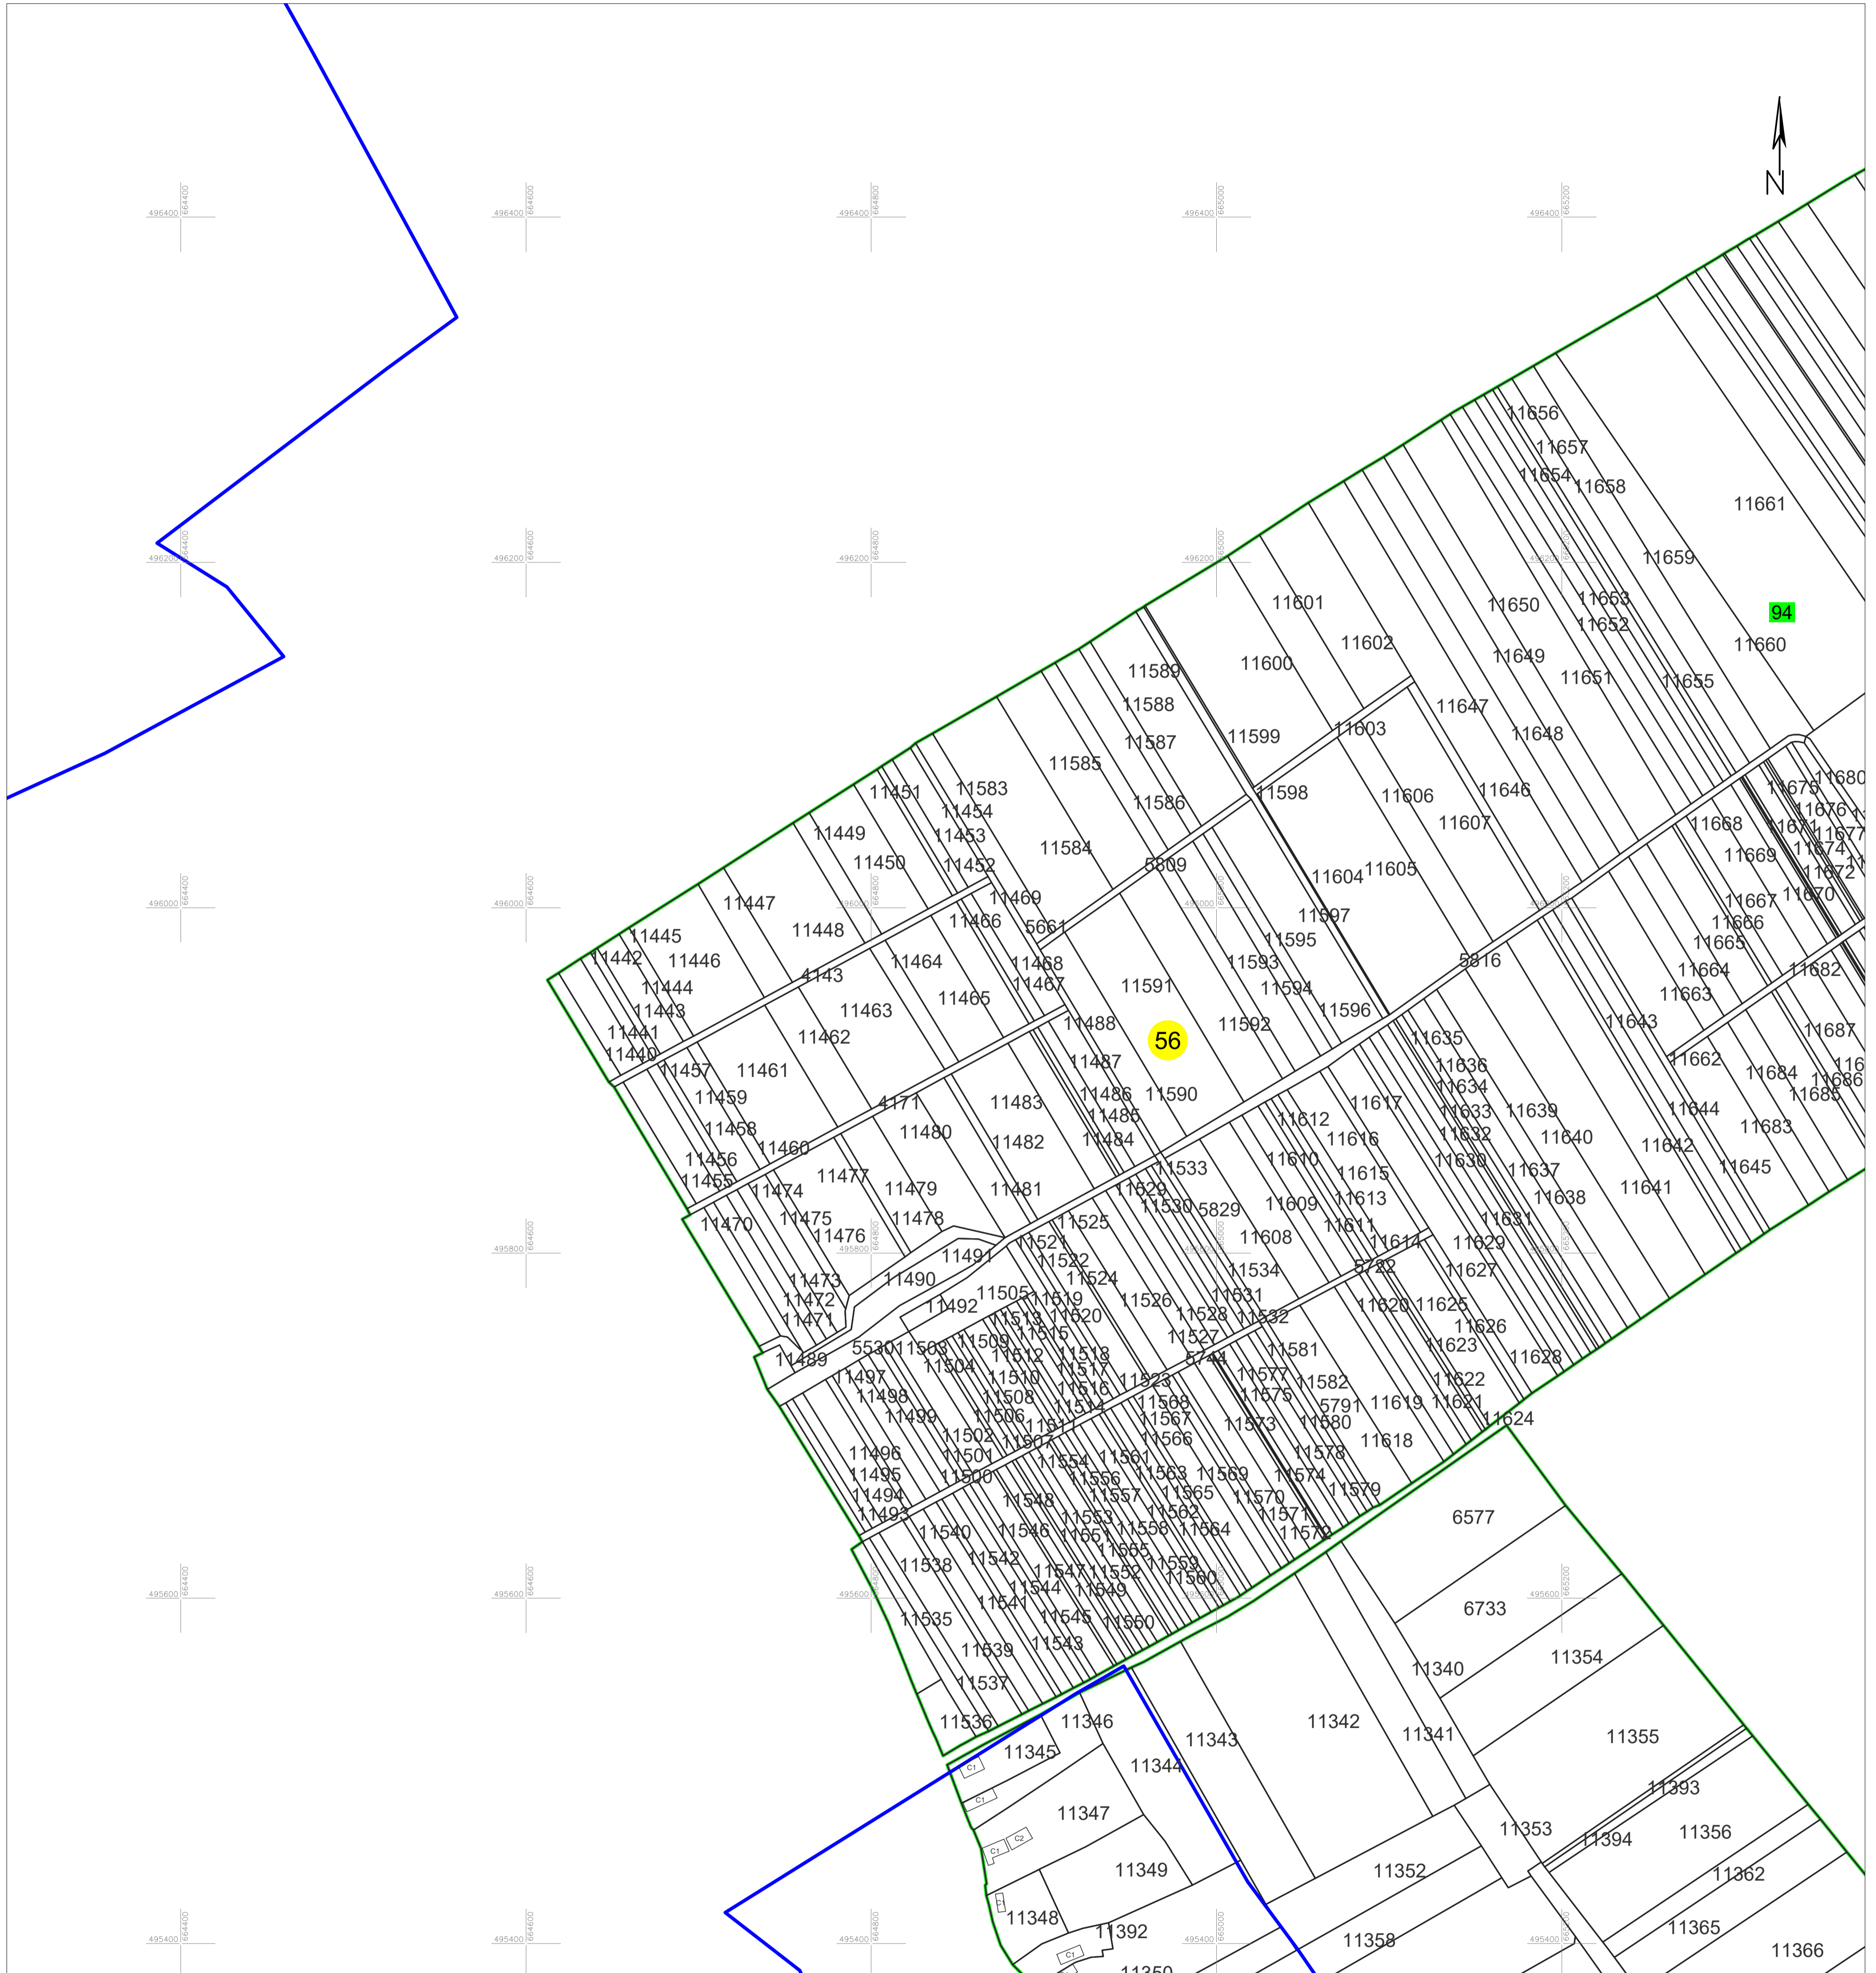

Schita cu dispunerea sectoarelor cadastrale (Detaliu)

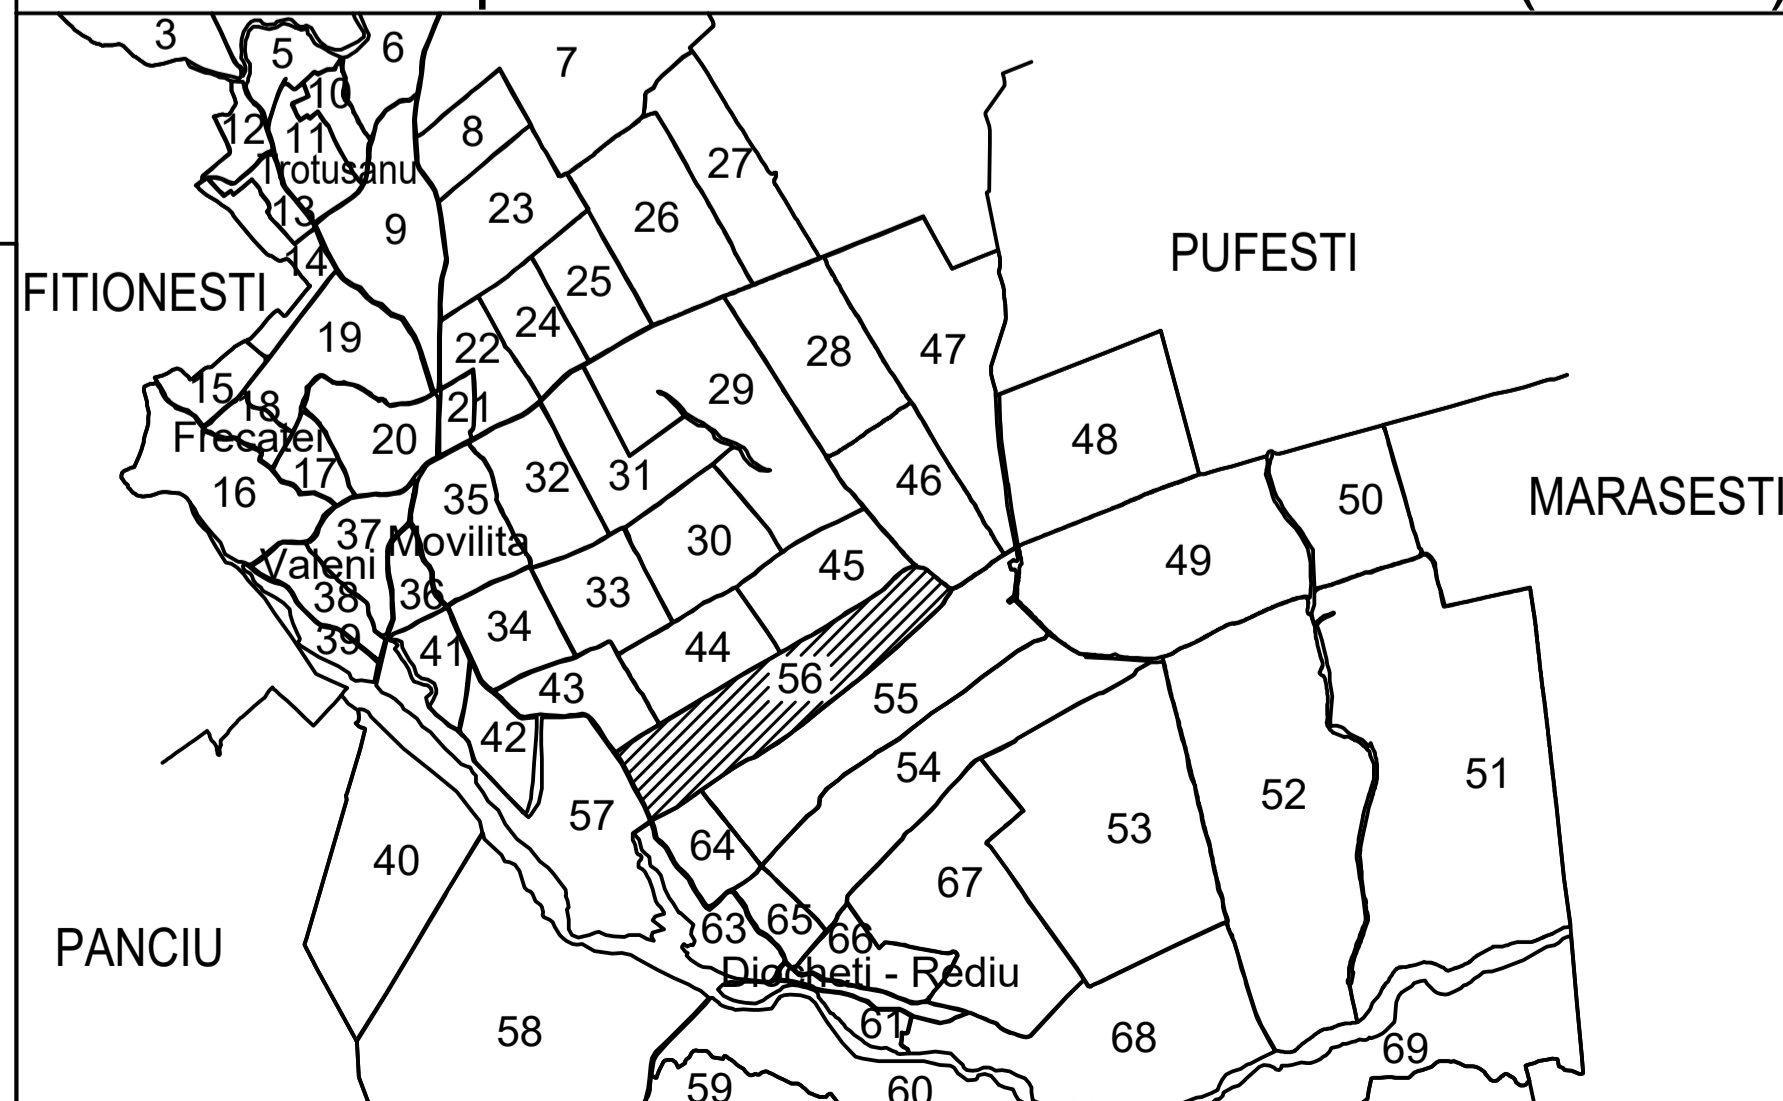

Schita cu dispunerea planselor

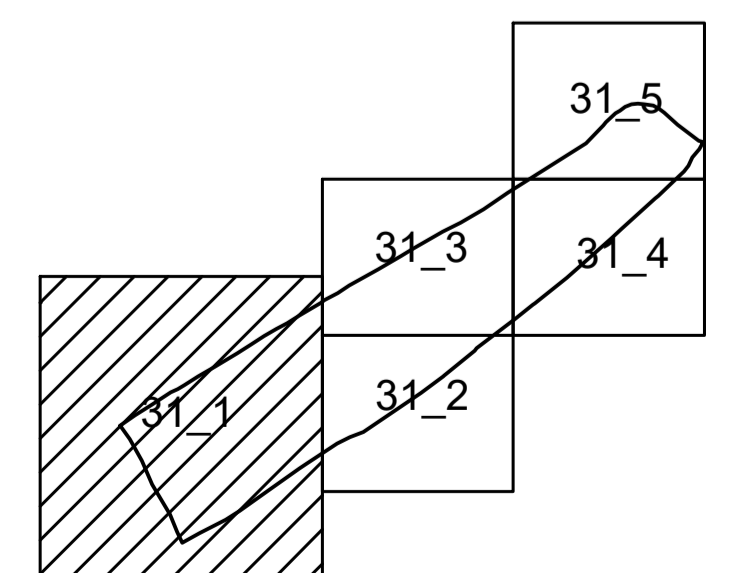

LEGENDA:

- 1 ID imobil
- 26 Numar postal
- Str. MOLDOVEI Denumire artera
- Raul Zabraviti Hidrografie
- 12 Numar sector cadastral
- Limita UAT
- Limita sector cadastral
- Limita intravilan
- Limita imobil
- Limita constr. cu caracter permanent



Data: octombrie 2024

Semnat electronic de catre Cristian COLF
conform mandatului nr. KMRE 354 din 23.07.2021.

Sistem de proiectie STEREO 70