


PLAN CADASTRAL

U.A.T. Movilita, judetul VRANCEA


Sector cadastral 58

Plansa 32_2
Spre publicare


Scara 1:2000

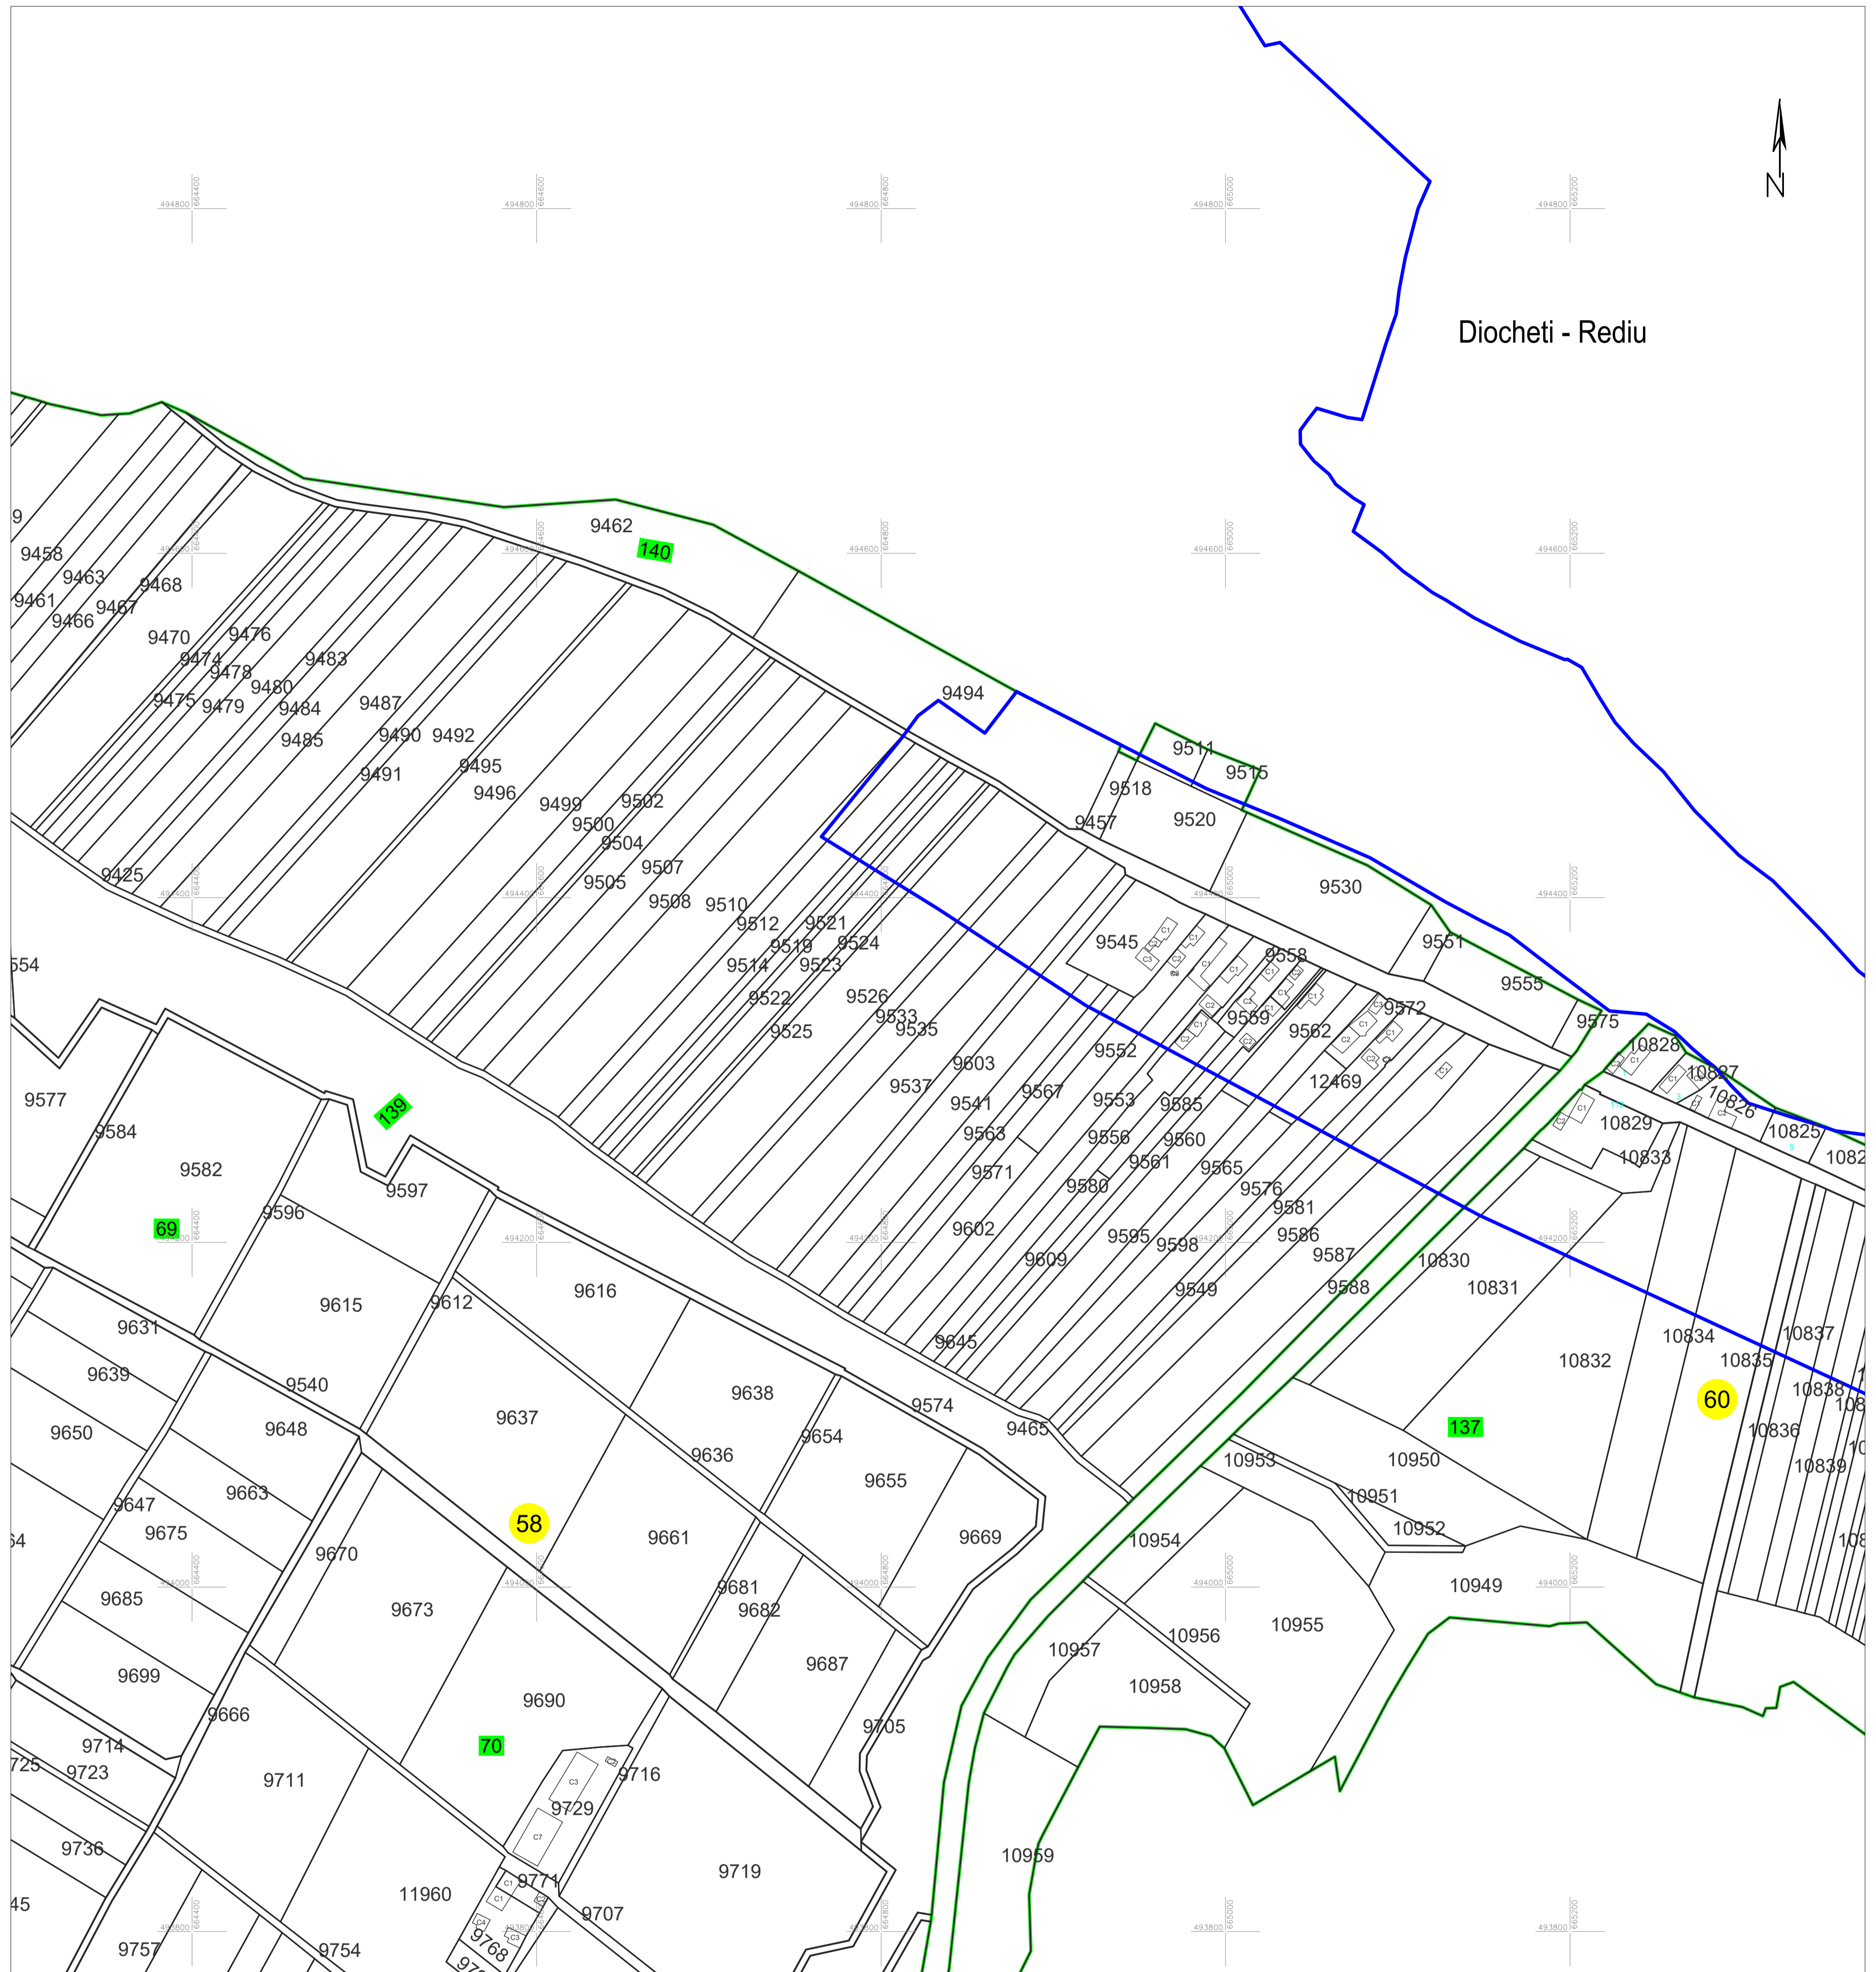

Schita cu dispunerea sectoarelor cadastrale (Detaliu)

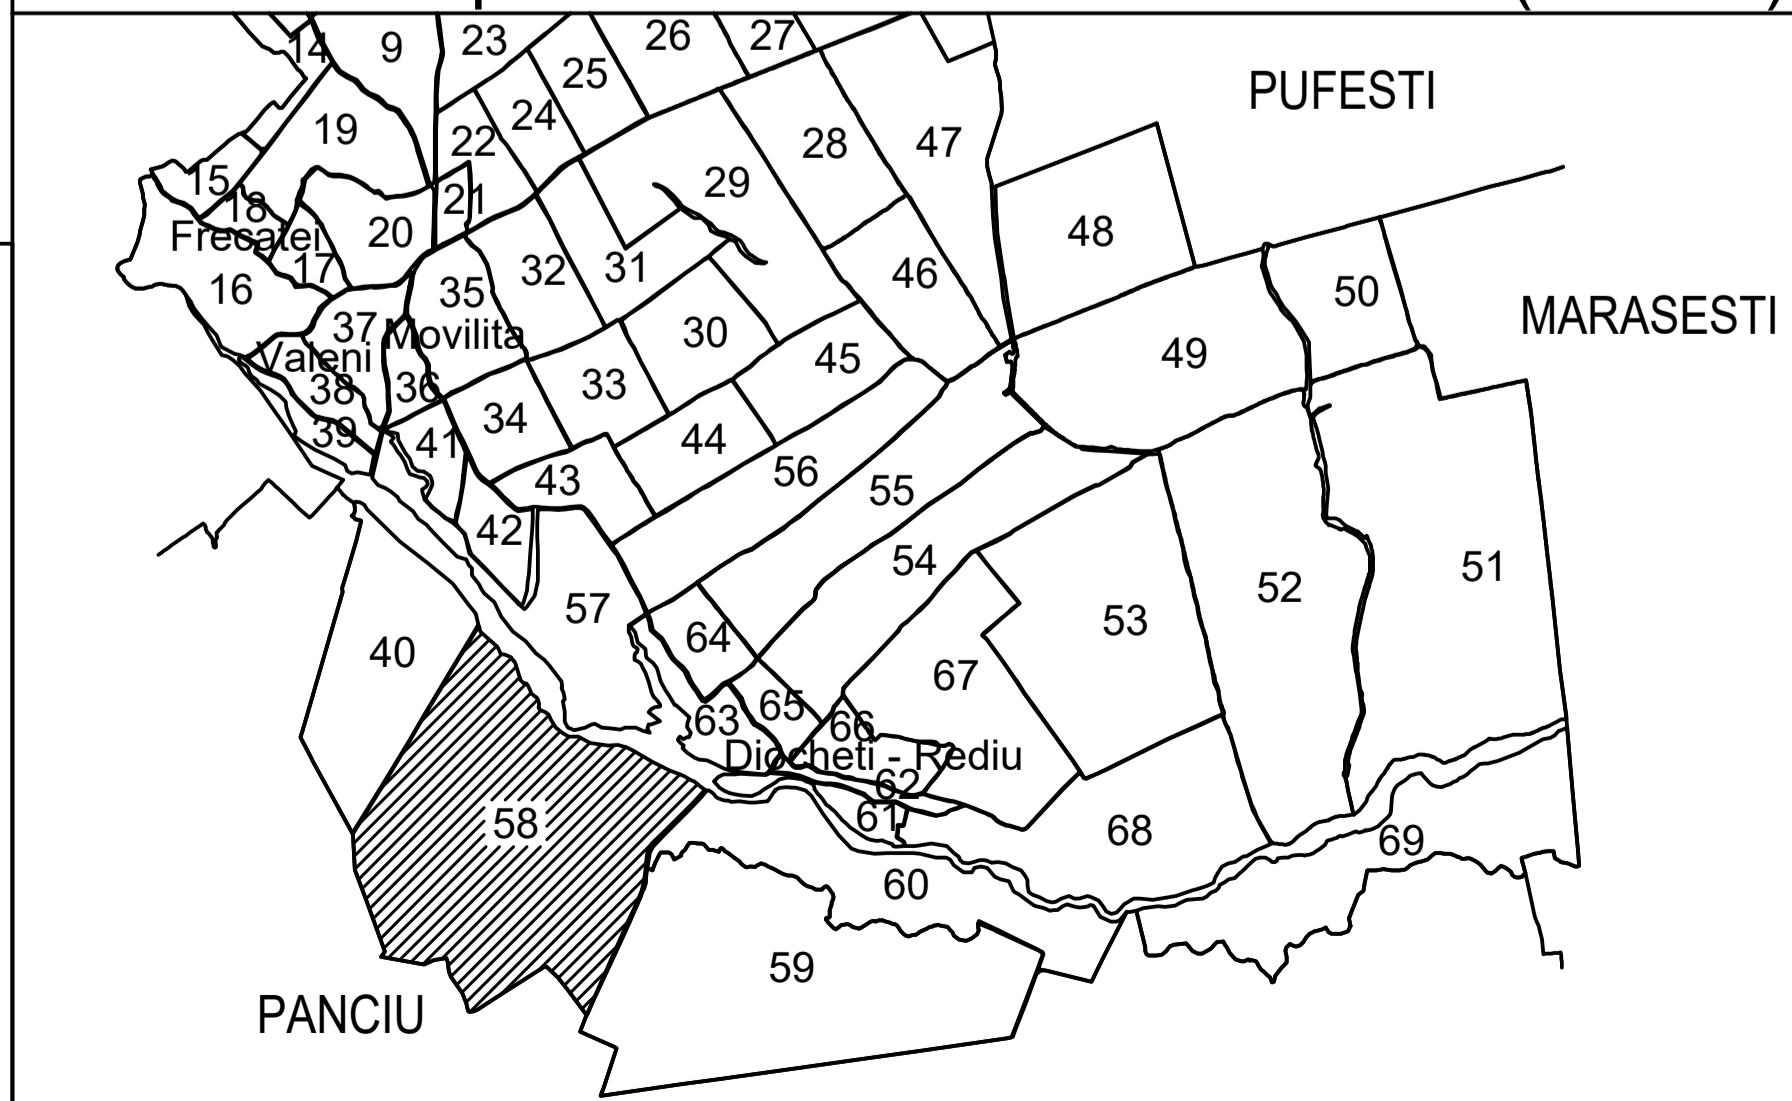

Schita cu dispunerea planselor

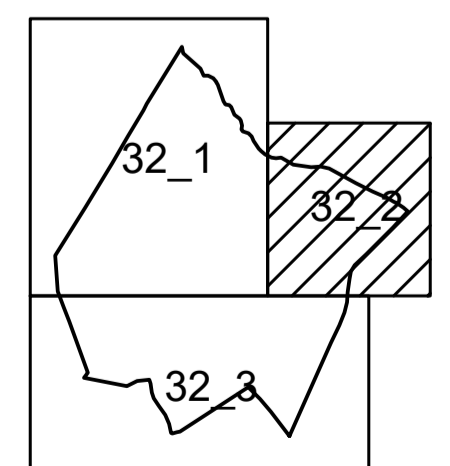

LEGENDA:

- 1 ID imobil
- 26 Numar postal
- Str. MOLDOVEI Denumire artera
- Raul Zabravii Hidrografie
- 12 Numar sector cadastral
- (red line) Limita UAT
- (green line) Limita sector cadastral
- (blue line) Limita intravilan
- (black line) Limita imobil
- (grey line) Limita constr. cu caracter permanent



Data: octombrie 2024
Semnat electronic de catre Cristian COLF
conform mandatului nr. KMRE 354 din 23.07.2021.

Sistem de proiectie STEREO 70