


# PLAN CADASTRAL

## U.A.T. Movilita, judetul VRANCEA


### Sector cadastral 59

Plansa 33\_2  
Spre publicare


Scara 1:2000

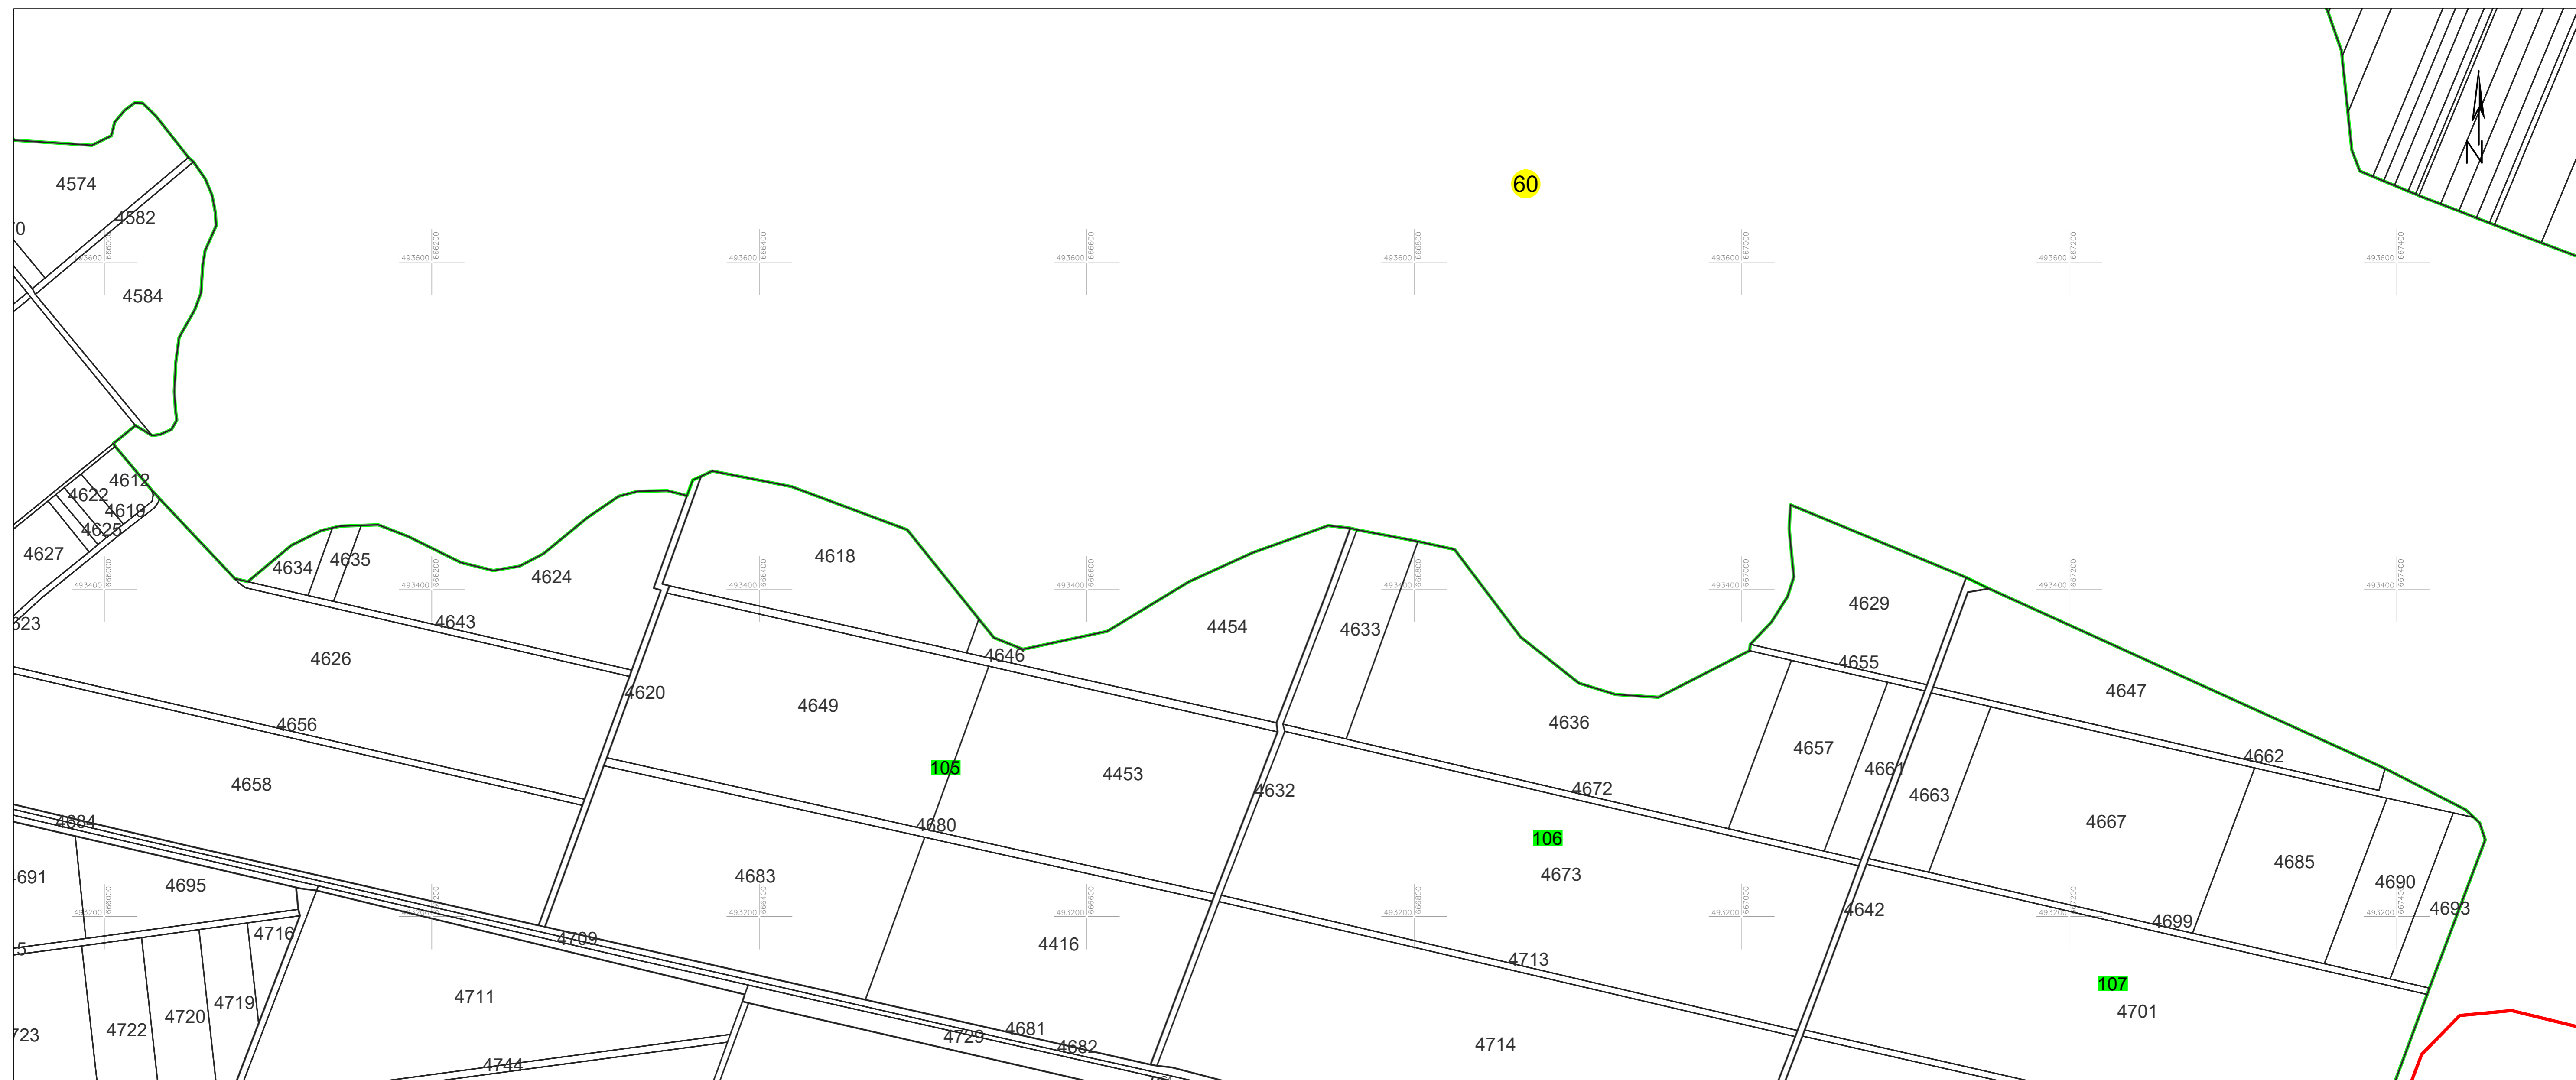

Schita cu dispunerea sectoarelor cadastrale (Detaliu)

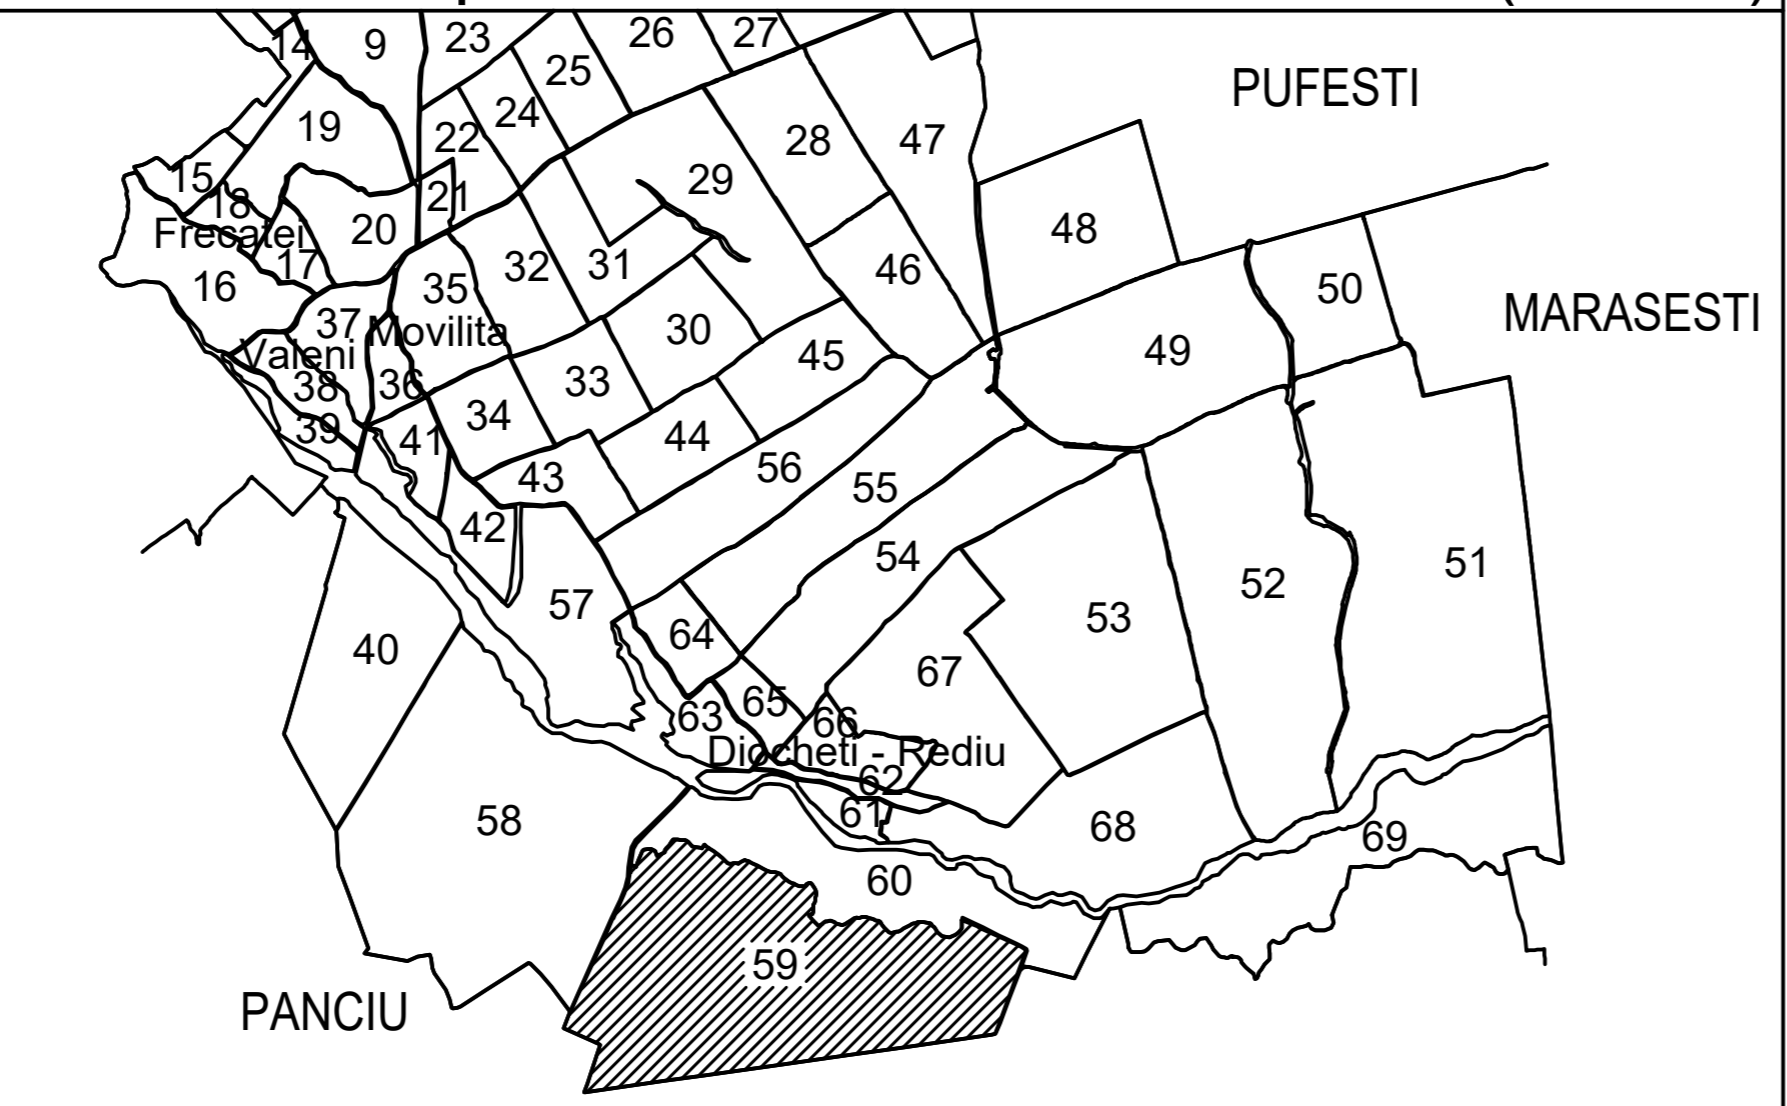

Schita cu dispunerea planșelor

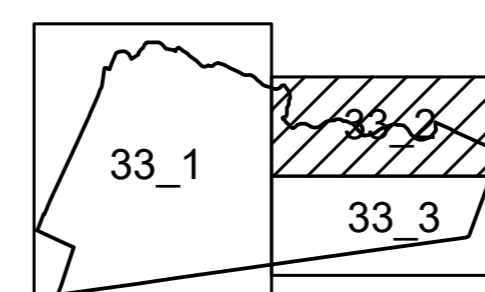

**LEGENDA:**

- |                                      |                                      |
|--------------------------------------|--------------------------------------|
| 1                                    | ID imobil                            |
| 26                                   | Numar postal                         |
| Str. MOLDOVEI                        | Denumire artera                      |
| <i>Raul Zabruti</i>                  | Hidrografie                          |
| 12                                   | Numar sector cadastral               |
| <span style="color: red;">—</span>   | Limita UAT                           |
| <span style="color: green;">—</span> | Limita sector cadastral              |
| <span style="color: blue;">—</span>  | Limita intravilan                    |
| <span style="color: black;">—</span> | Limita imobil                        |
| <span style="color: grey;">—</span>  | Limita constr. cu caracter permanent |

Sistem de proiectie STEREO 70



Data: martie 2024  
Semnat electronic de catre Cristian COLF  
conform mandatului nr. 1428 din 16.08.2022