


# PLAN CADASTRAL

## U.A.T. Movilita, judetul VRANCEA

### Sector cadastral 60



Plansa 34\_2  
Spre publicare

Scara 1:2000

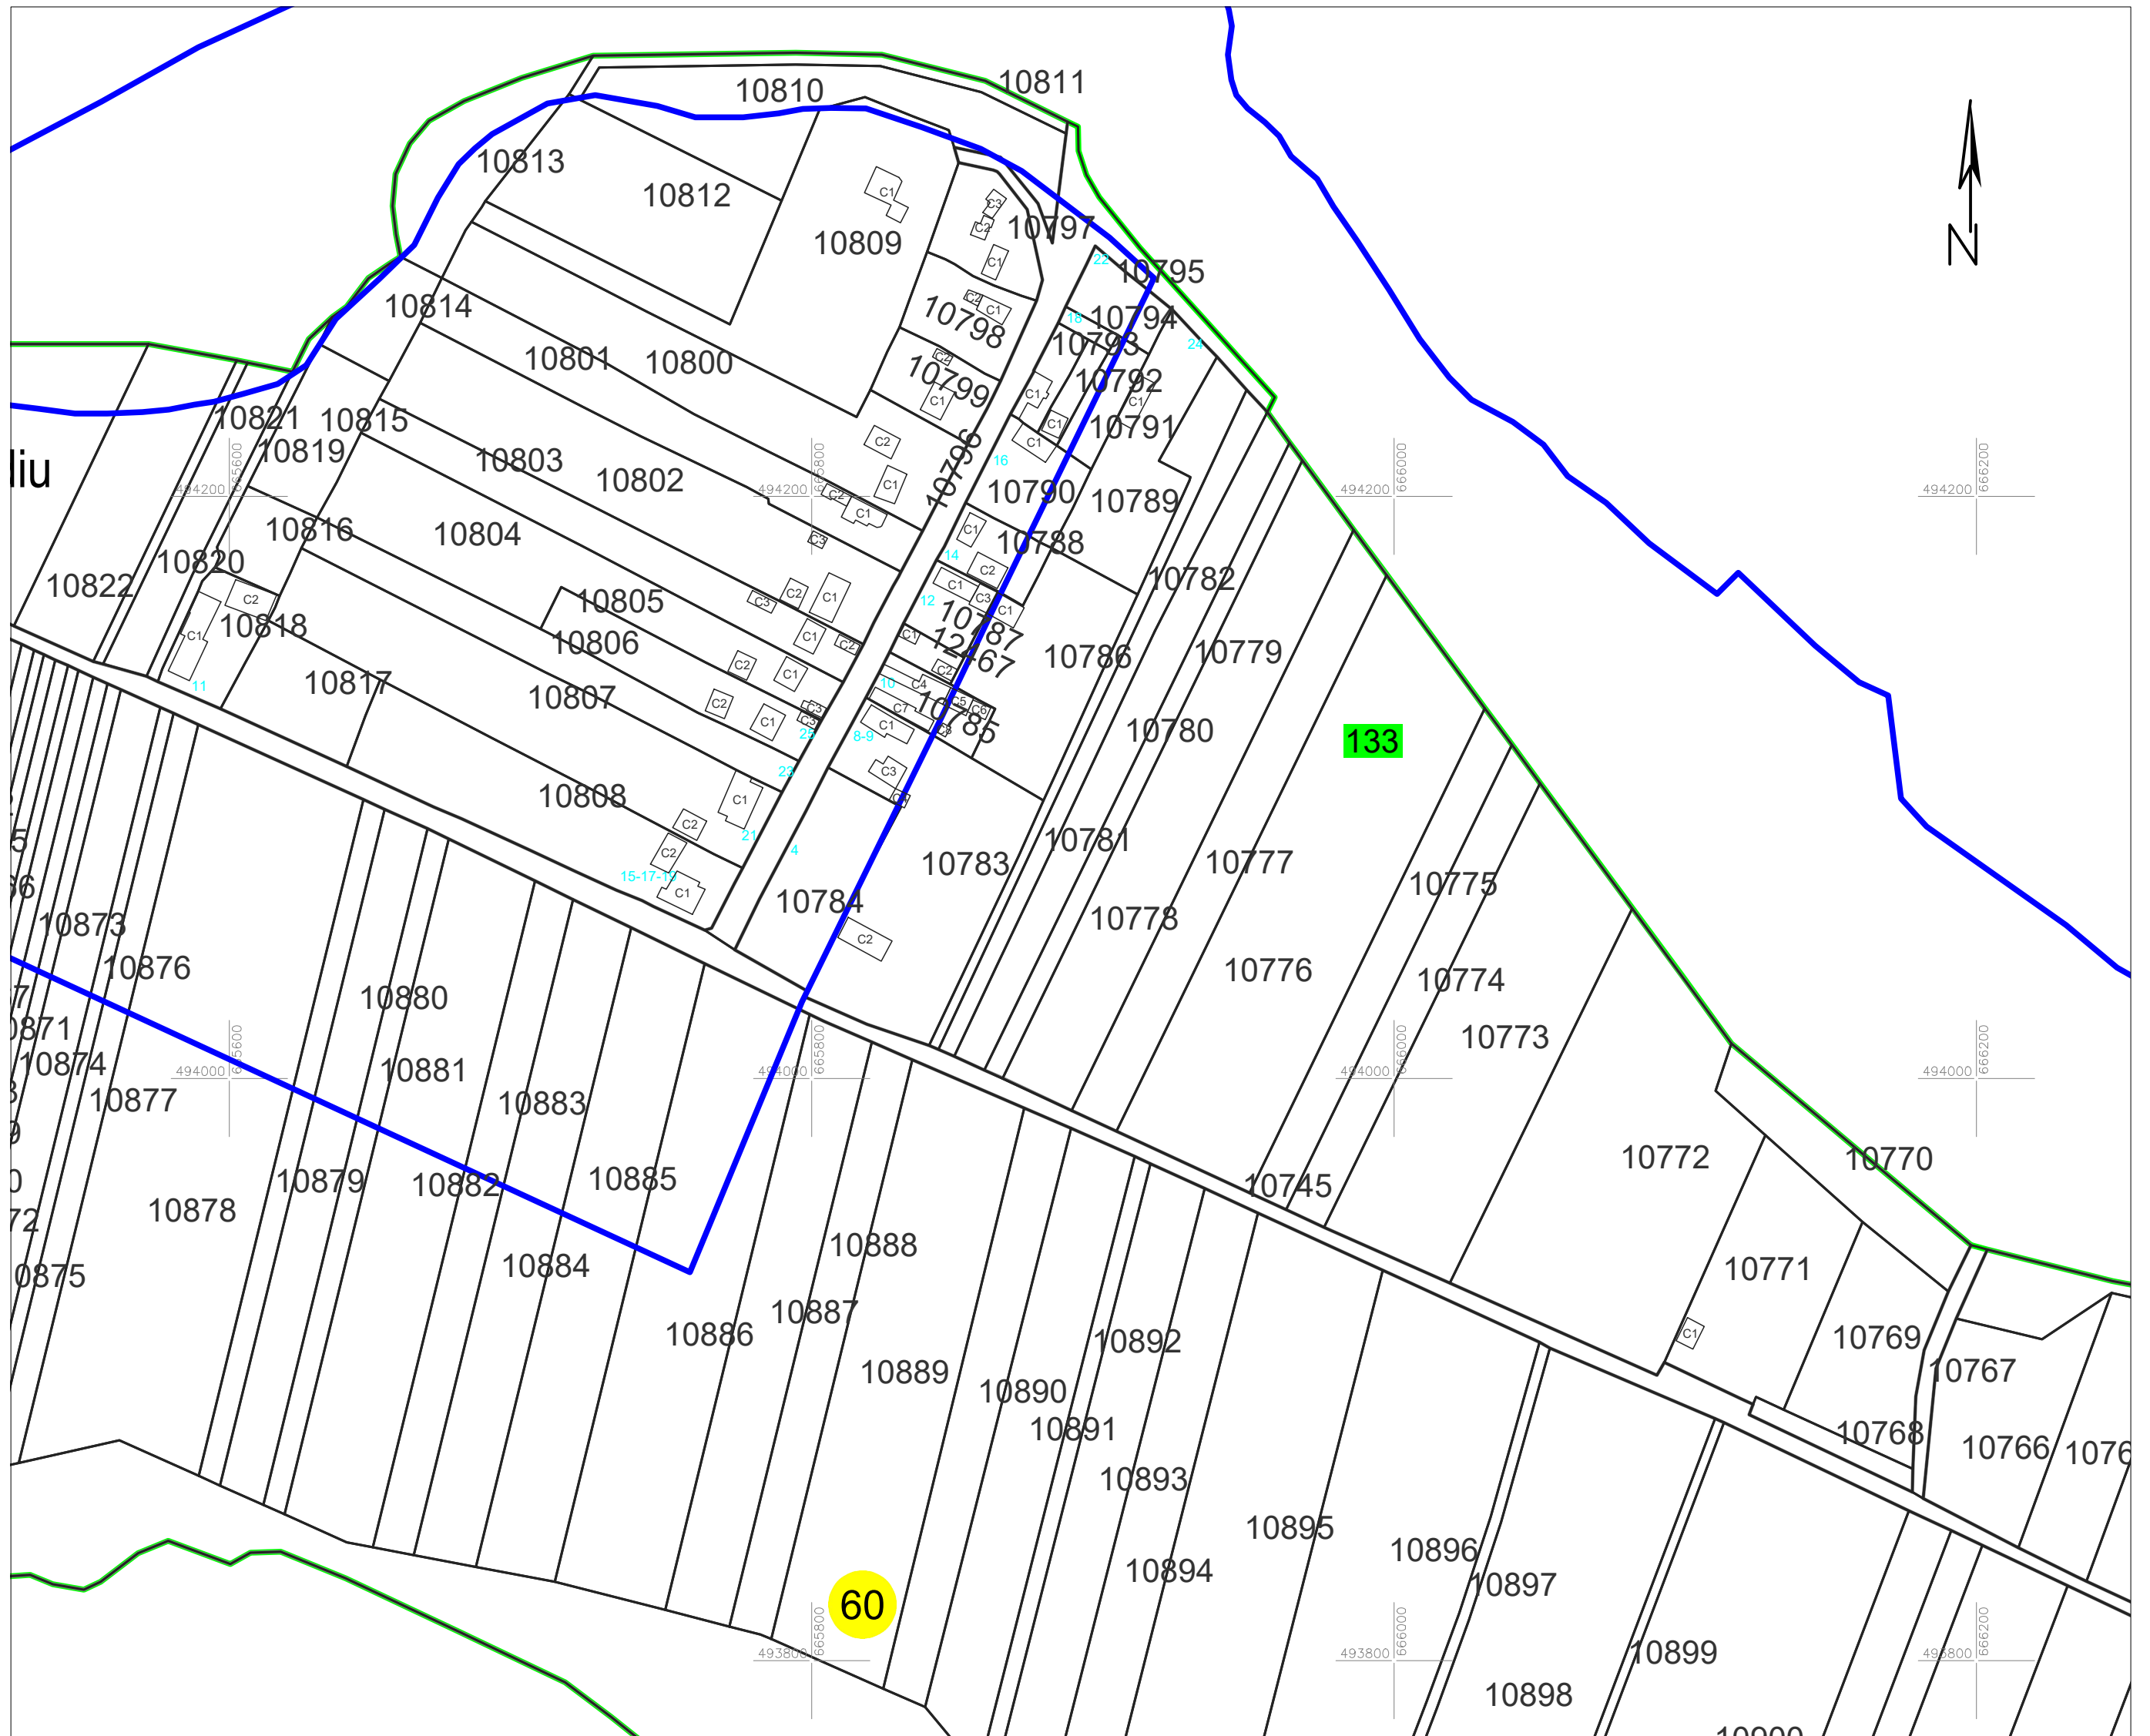

Schita cu dispunerea planselor

Schita cu dispunerea sectoarelor cadastrale

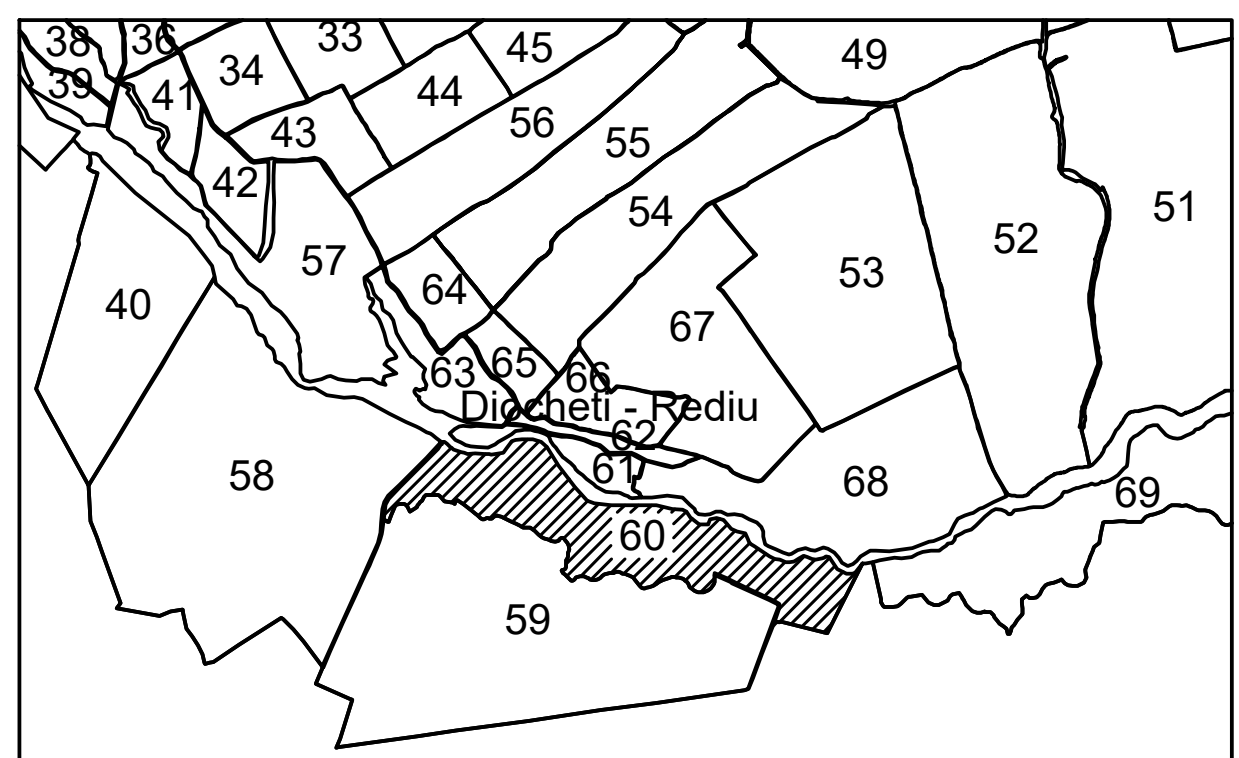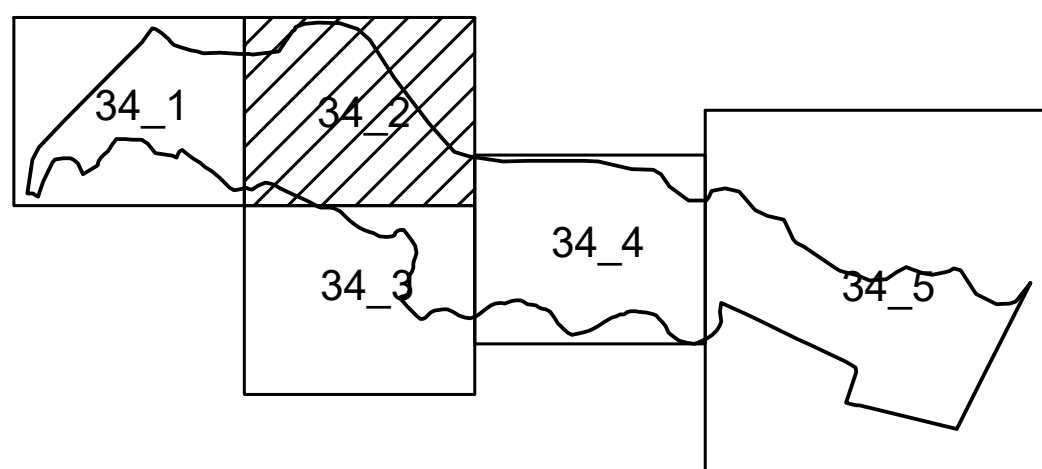

**LEGENDA:**

1	ID imobil
26	Numar postal
Str. MOLDOVEI	Denumire artera
12	Numar sector cadastral
— (red)	Limita UAT
— (green)	Limita sector cadastral
— (blue)	Limita intravilan
— (black)	Limita imobil
— (grey)	Limita constr. cu caracter permanent

Sistem de proiectie STEREO 70



Data: octombrie 2024  
Semnat electronic de catre Cristian COLF  
conform mandatului nr. KMRE 354 din 23.07.2021.