


PLAN CADASTRAL

U.A.T. Movilita, judetul VRANCEA

Sector cadastral 69

Plansa 37_2
Spre publicare



Scara 1:2000

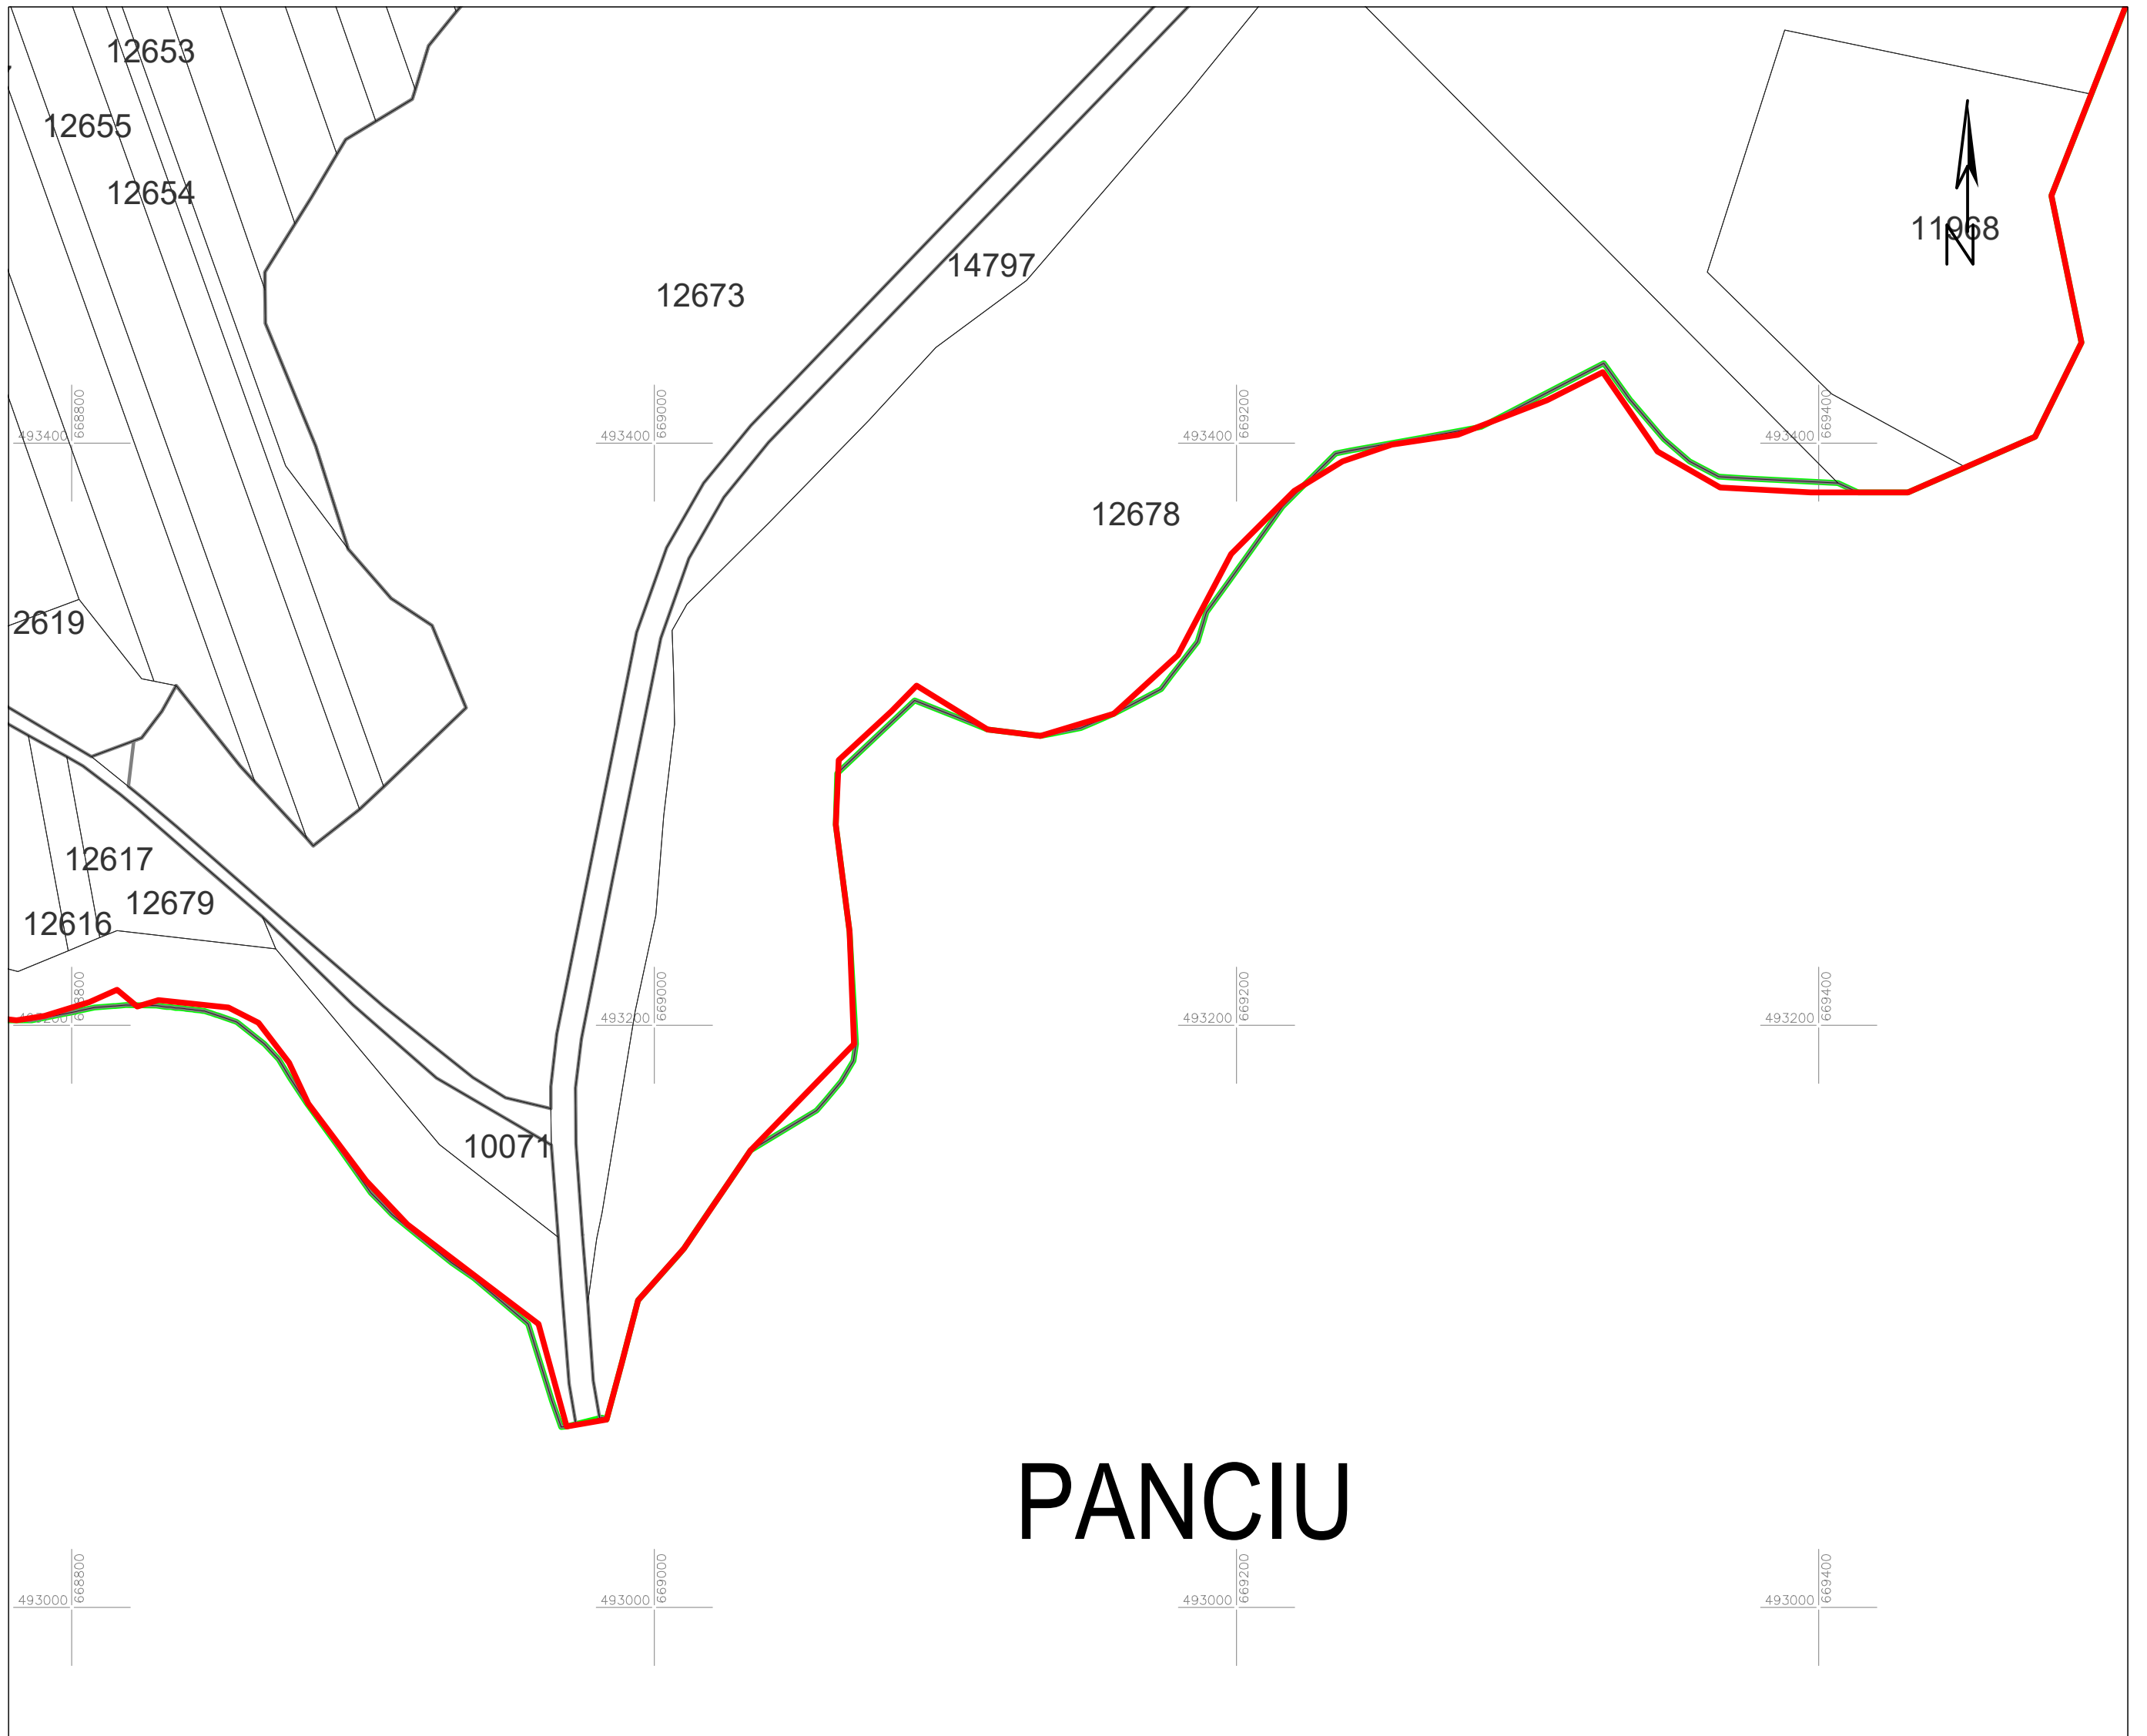

PANCIU

Schita cu dispunerea planselor

Schita cu dispunerea sectoarelor cadastrale

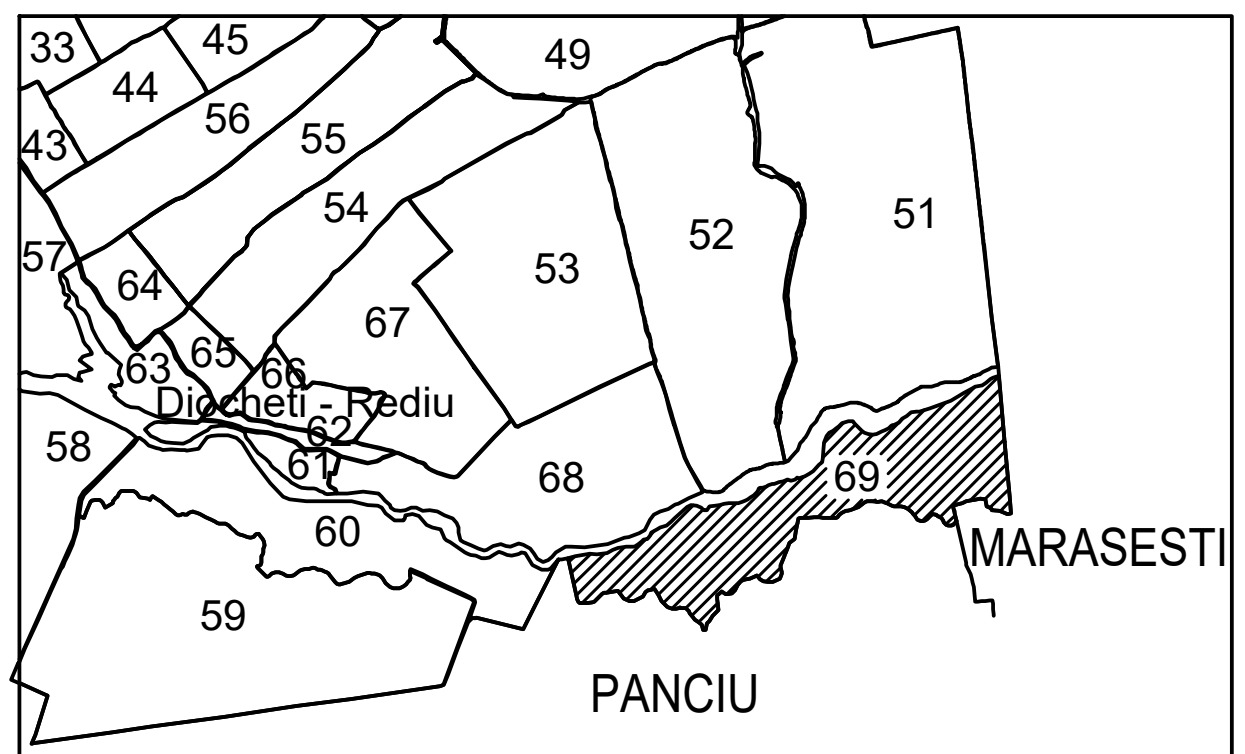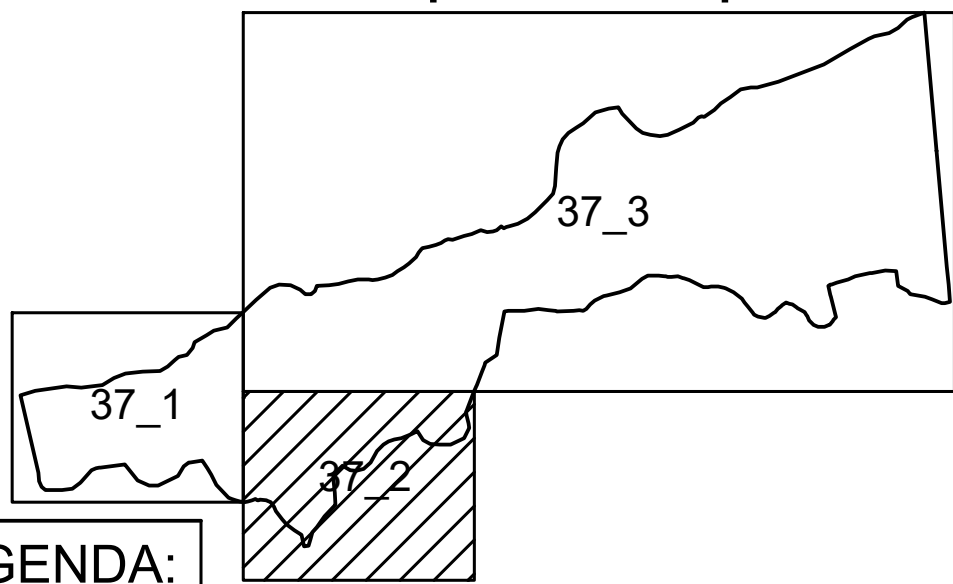

LEGENDA:

1	ID imobil
26	Numar_postal
Str. MOLDOVEI	Denumire artera
12	Numar sector cadastral
— (red)	Limita UAT
— (green)	Limita sector cadastral
— (blue)	Limita intravilan
— (black)	Limita imobil
— (grey)	Limita constr. cu caracter permanent



Data: martie 2026

Semnat electronic de catre Cristian COLF
conform mandatului nr. 1428 din 16.08.2022

Sistem de proiectie STEREO 70