



PLAN CADASTRAL
U.A.T. Movilita, judetul VRANCEA
Sector cadastral 69

Scara 1:2000


Plansa 37_3
Spre publicare

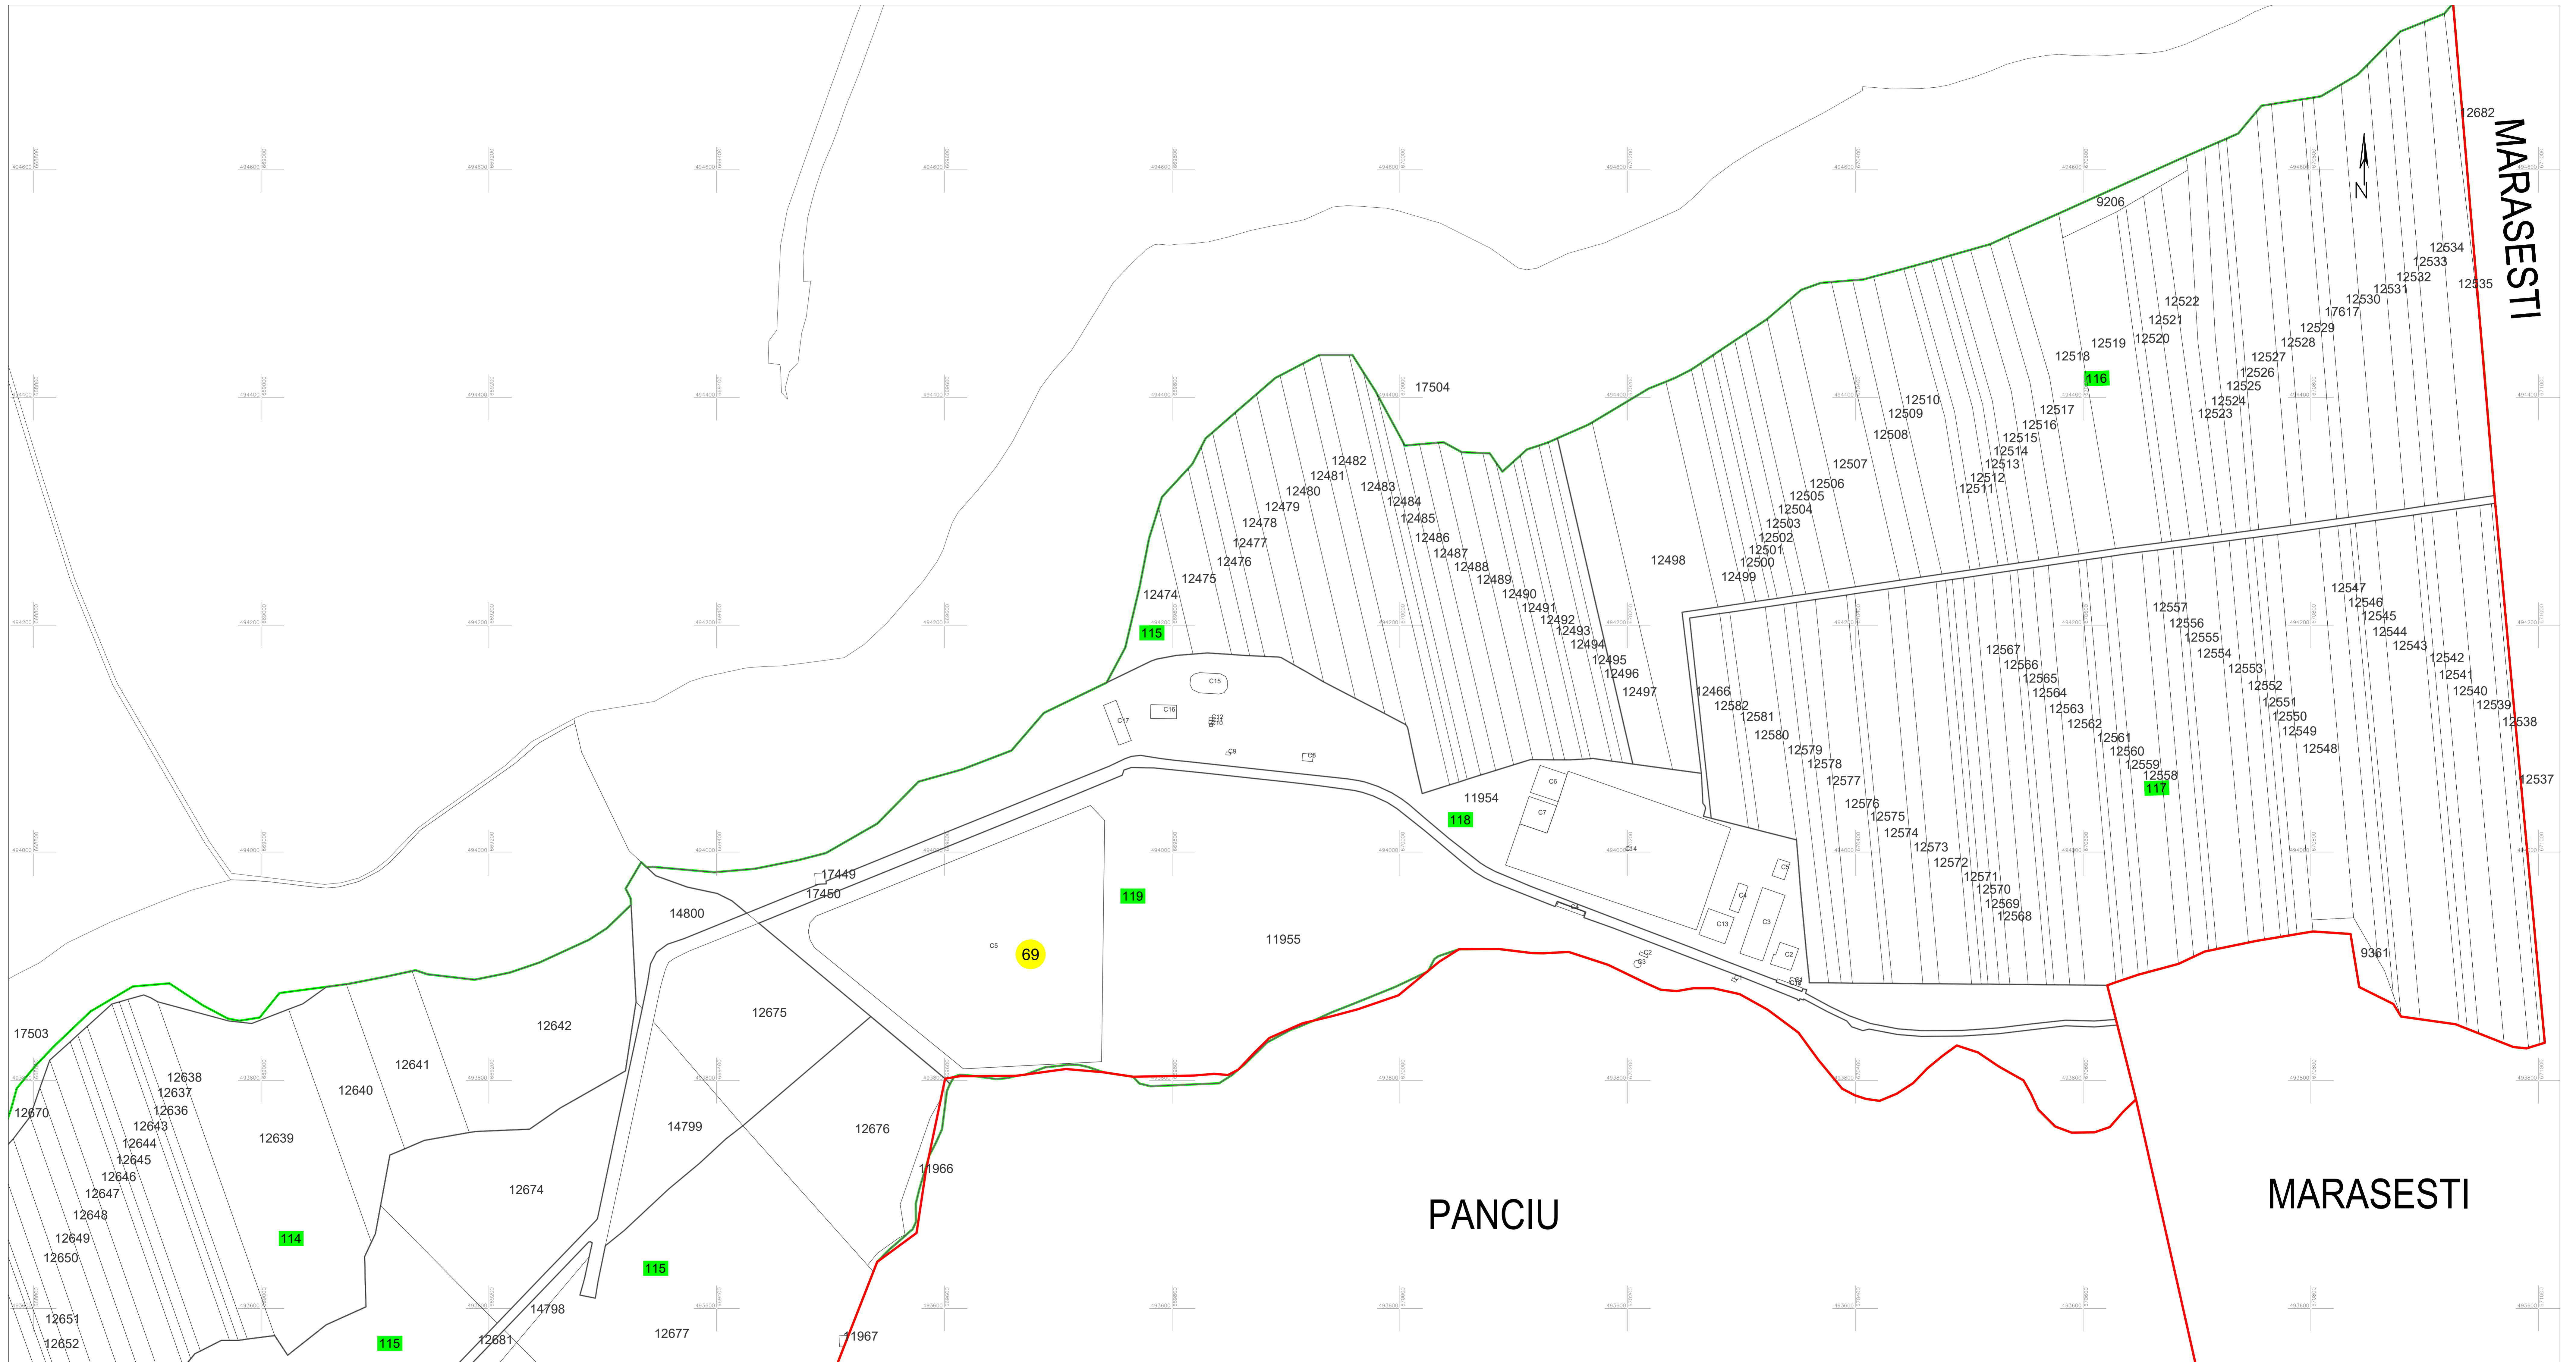

Schita cu dispunerea sectoarelor cadastrale (Detaliu)

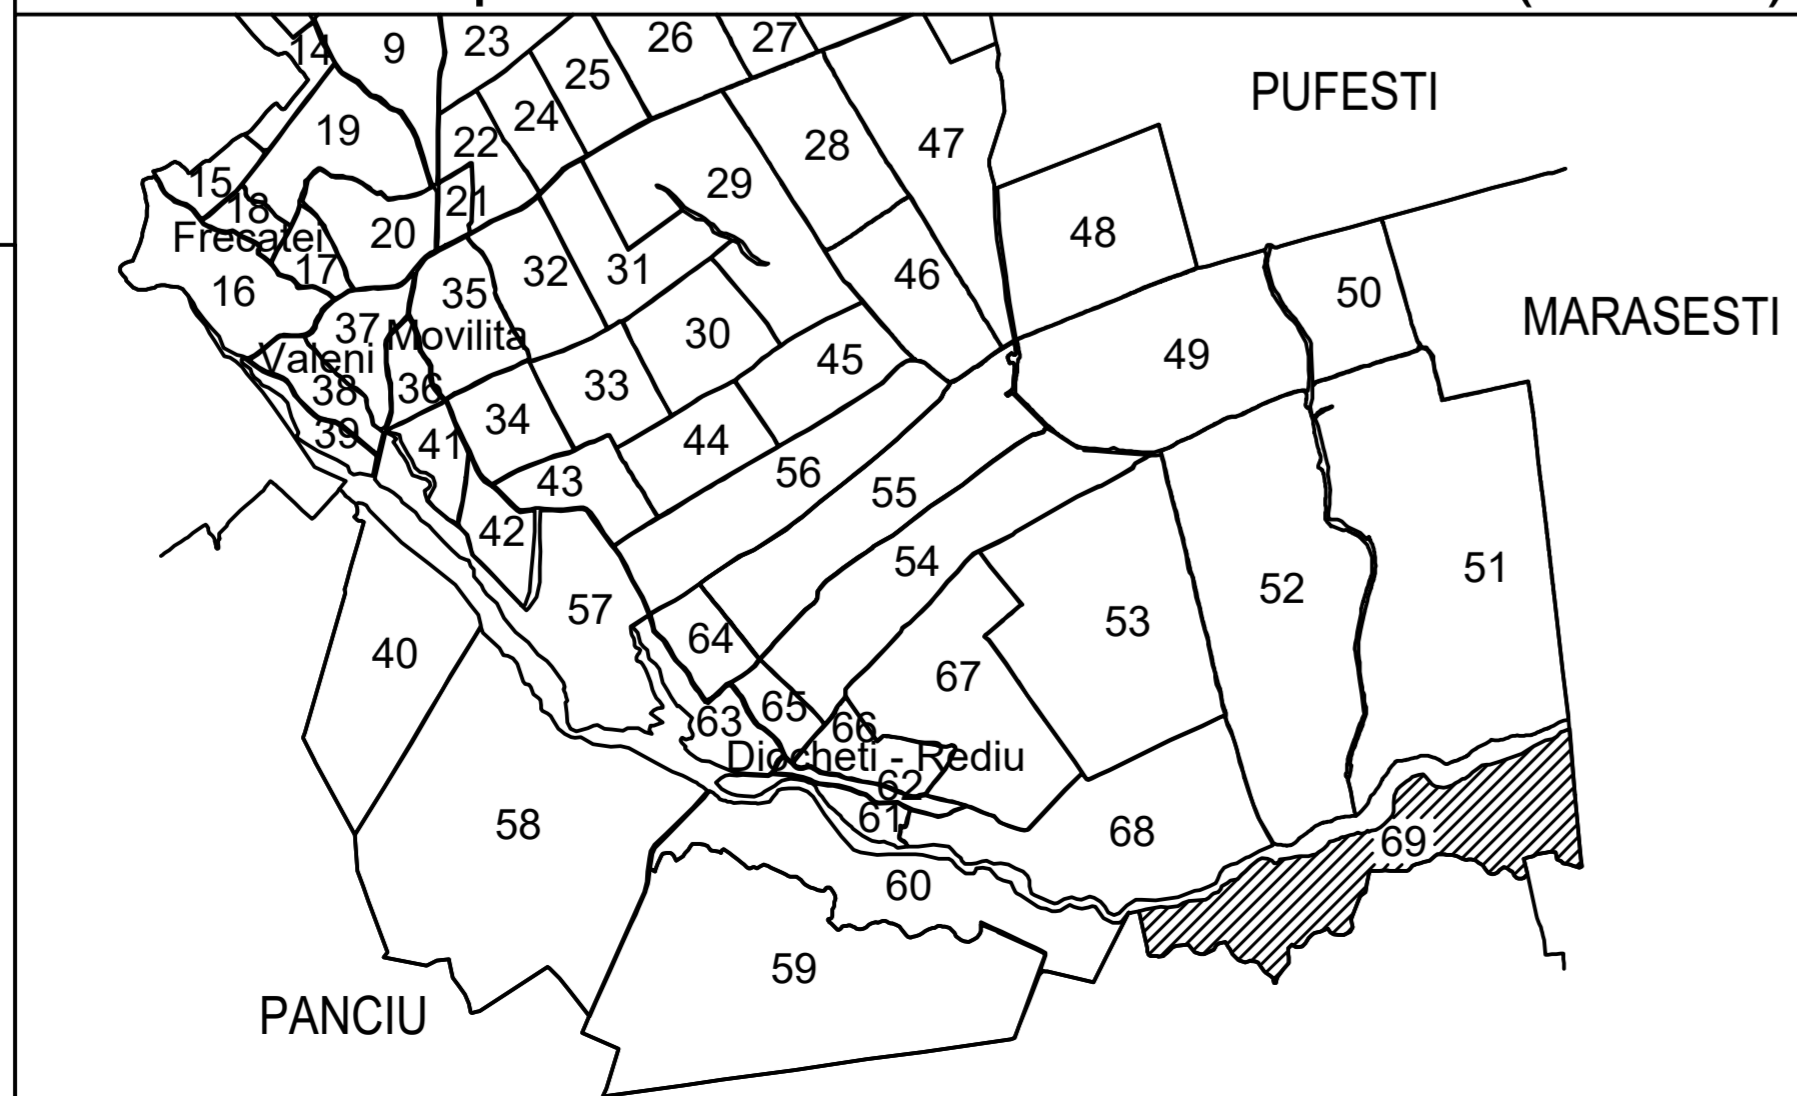

Schita cu dispunerea planselor

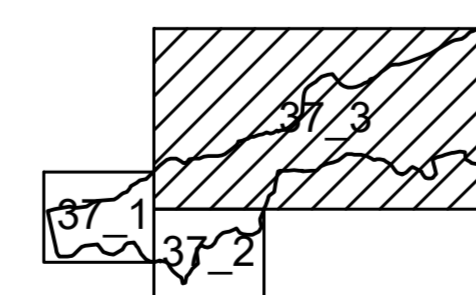

LEGENDA:

- | | |
|---------------|--------------------------------------|
| 1 | ID imobil |
| 26 | Numar postal |
| Str. MOLDOVEI | Denumire artera |
| | Hydrografie |
| | Numar sector cadastral |
| | Limita UAT |
| | Limita sector cadastral |
| | Limita intravilan |
| | Limita imobil |
| | Limita constr. cu caracter permanent |

Sistem de proiectie STEREO 70



Data: martie 2026
Semnat electronic de catre Cristian COLF
conform mandatului nr. 1428 din 16.08.2022