

PLAN CADASTRAL

U.A.T. Movilita, judetul VRANCEA


Sector cadastral 18

Plansa 39_1
Spre publicare


Scara 1:1000



Schita cu dispunerea sectoarelor cadastrale (Detaliu)

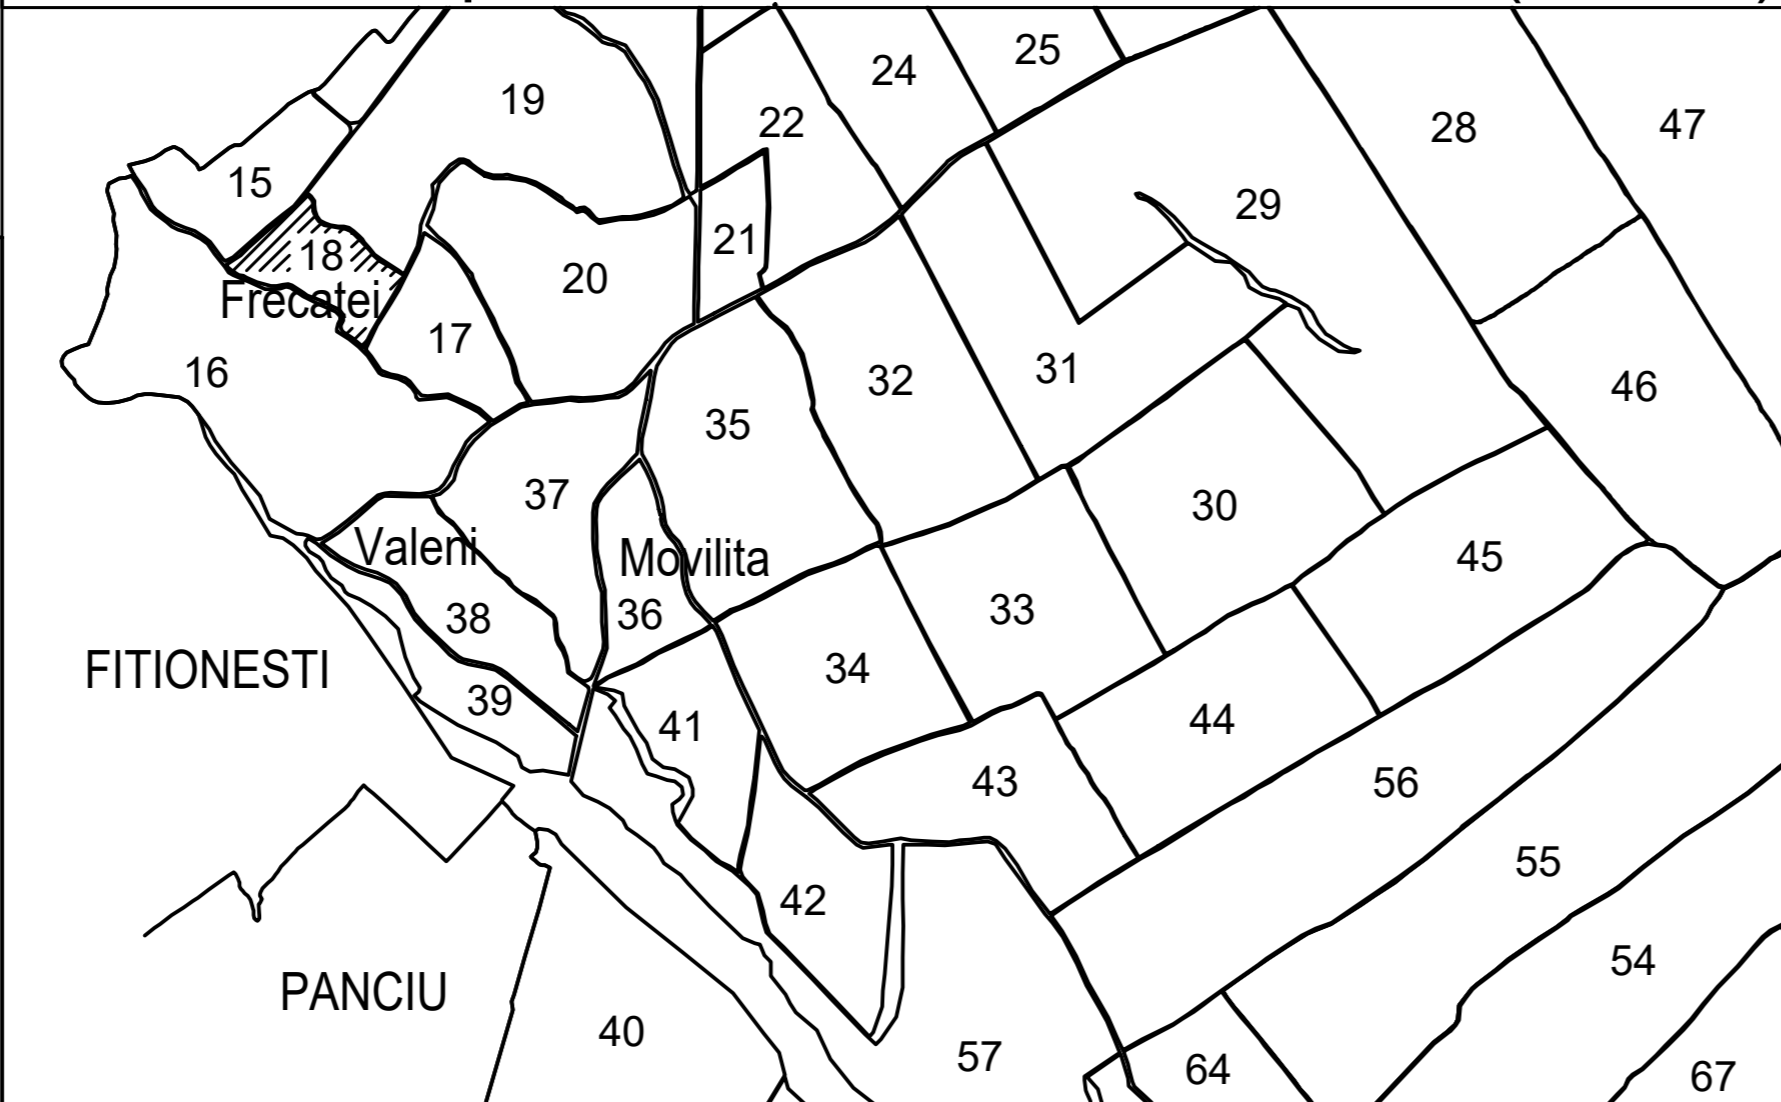

Schita cu dispunerea planselor

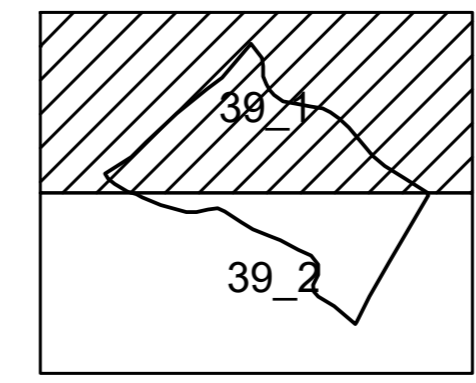

LEGENDA:	
1	ID imobil
26	Numar postal
Str. MOLDOVEI	Denumire artera
<i>Raul Zabrauti</i>	Hidrografie
12	Numar sector cadastral
—	Limita UAT
—	Limita sector cadastral
—	Limita intravilan
—	Limita imobil
—	Limita constr. cu caracter permanent

Sistem de proiectie STEREO 70



Data: martie 2026
Semnat electronic de catre Cristian COLF
conform mandatului nr. 1428 din 16.08.2022