


# PLAN CADASTRAL

## U.A.T. Movilita, judetul VRANCEA


### Sector cadastral 35

Scara 1:1000


Plansa 43\_2  
Spre publicare

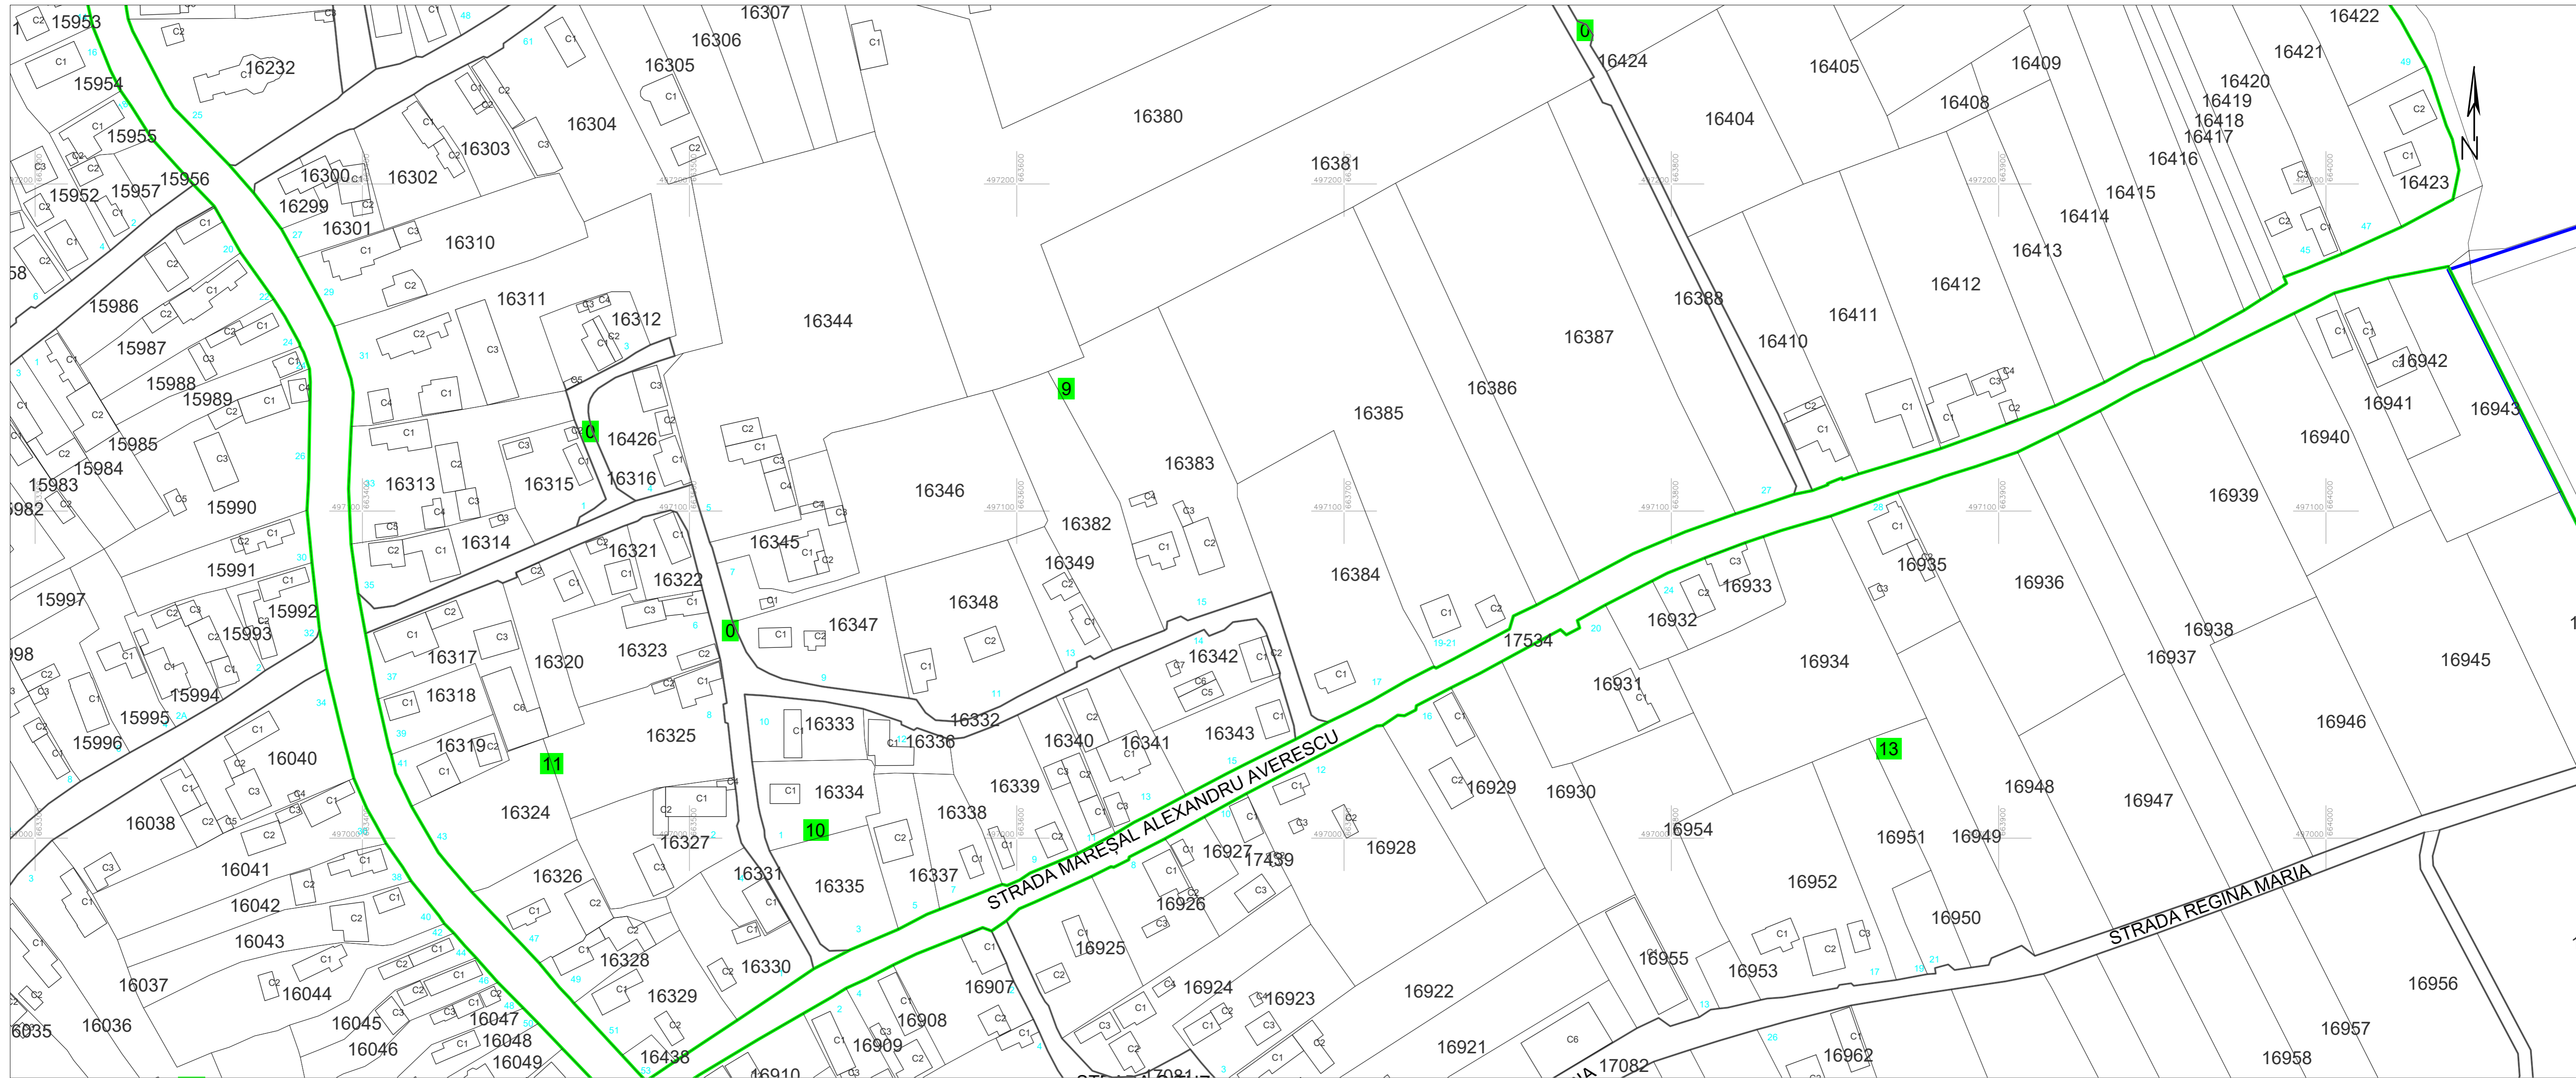

Schita cu dispunerea sectoarelor cadastrale (Detaliu)

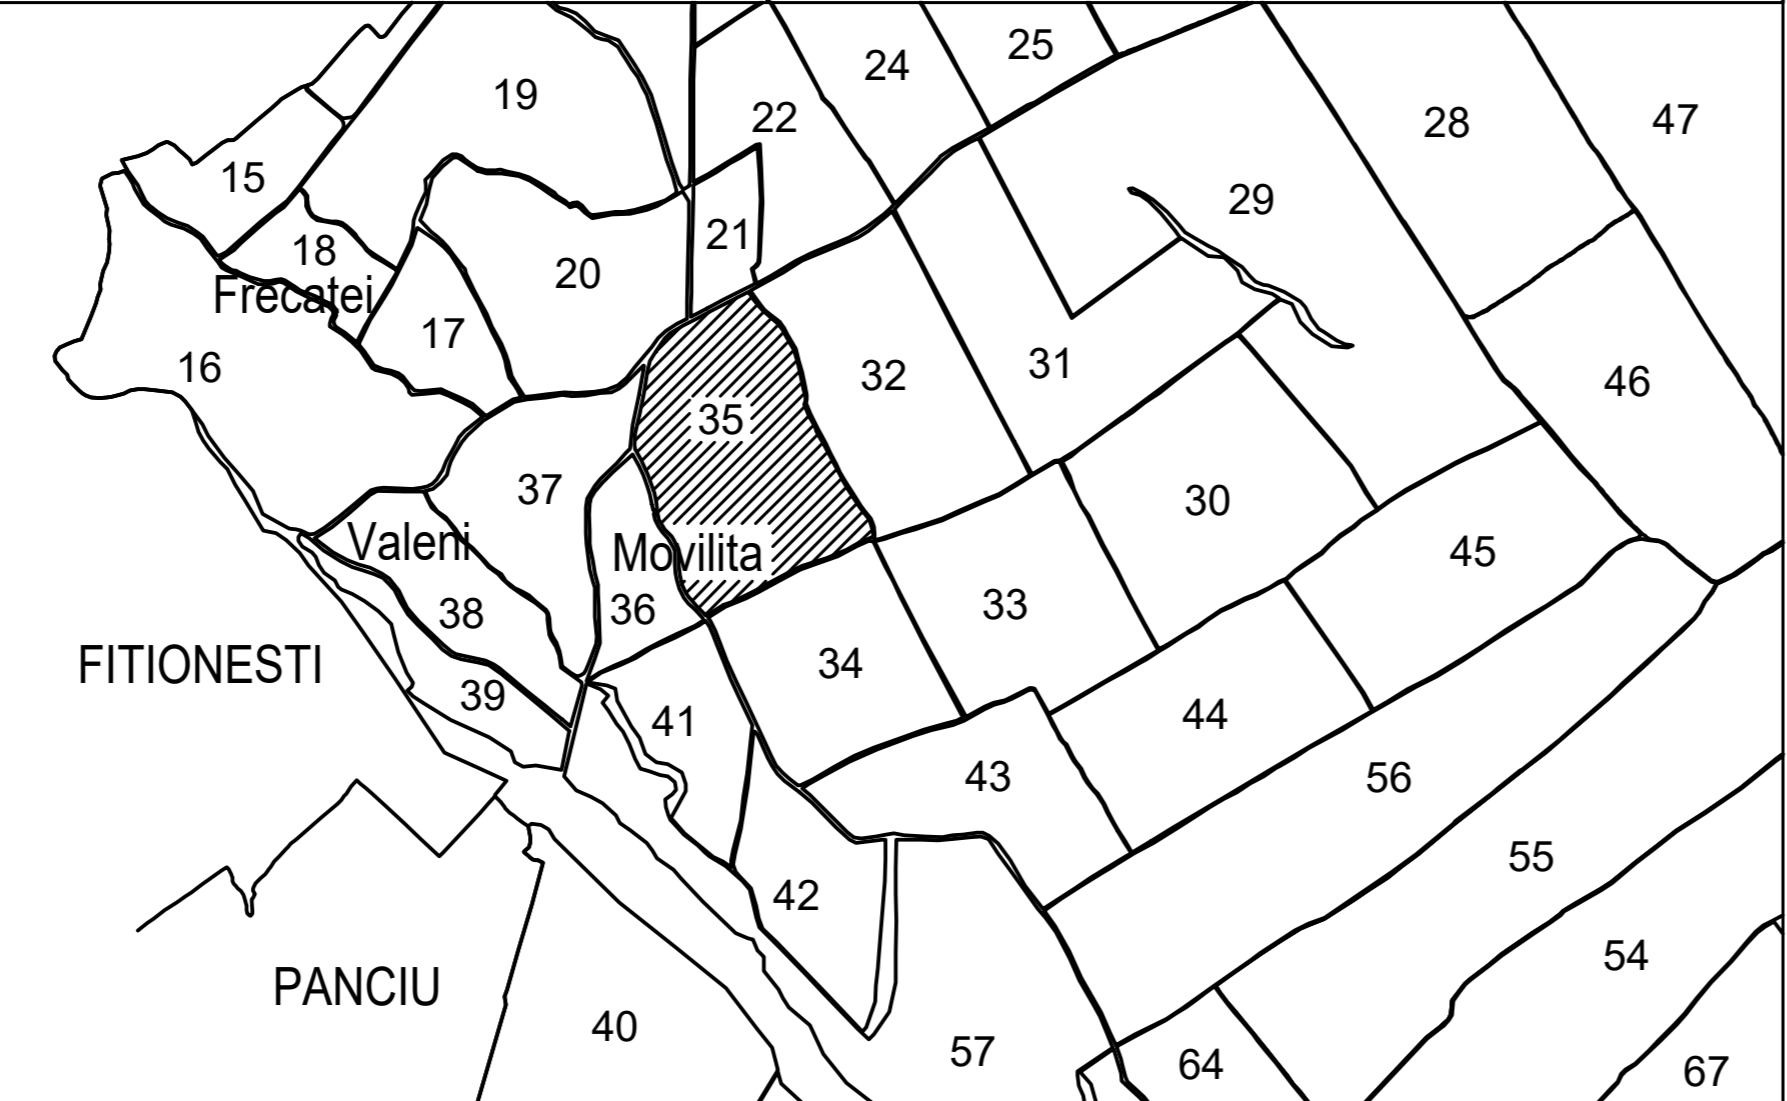

Schita cu dispunerea planselor

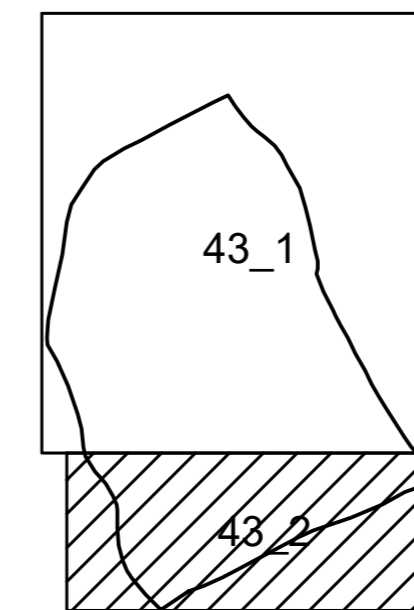

**LEGENDA:**

- 1 ID imobil
- 26 Numar postal
- Str. MOLDOVEI Denumire artera
- Raul Zabrauti Hidrografie
- 12 Numar sector cadastral
- (red line) Limita UAT
- (green line) Limita sector cadastral
- (blue line) Limita intravilan
- (black line) Limita imobil
- (grey line) Limita constr. cu caracter permanent

Sistem de proiectie STEREO 70



Data: martie 2026  
Semnat electronic de catre Cristian COLF  
conform mandatului nr. 1428 din 16.08.2022